


EXISTING HEDGEROW UNAFFECTED BY PROPOSAL

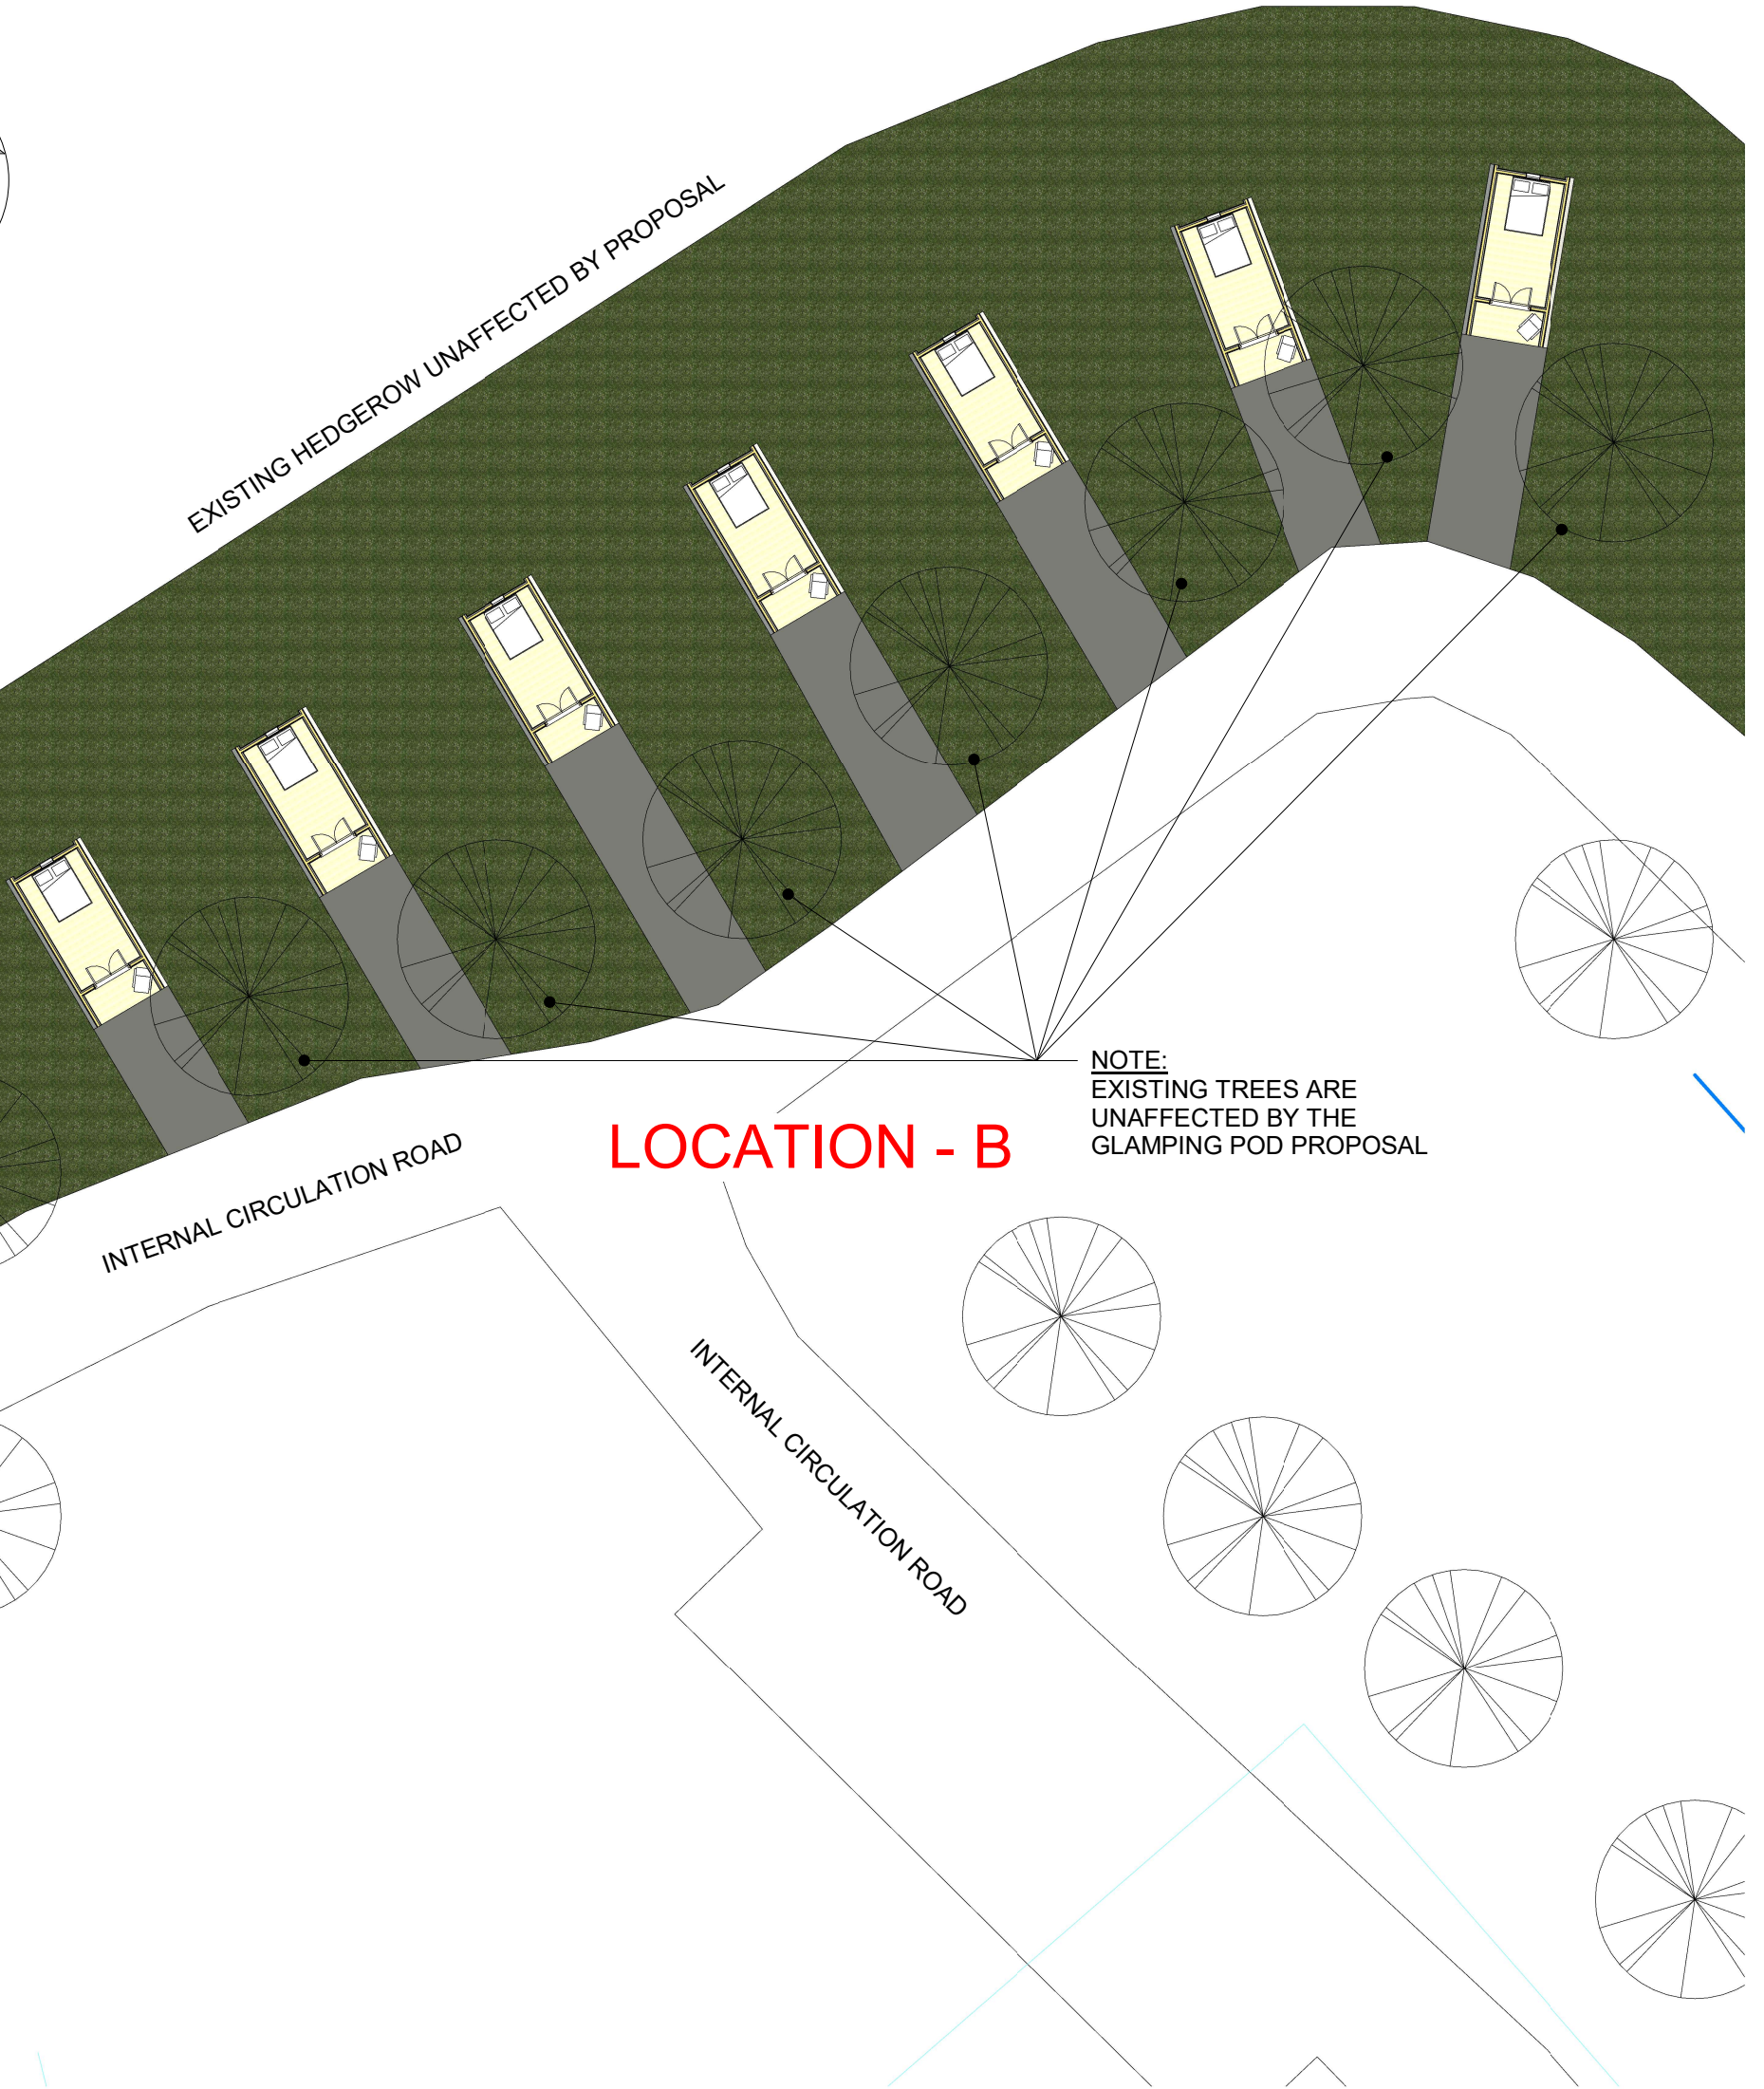

LOCATION - B

NOTE:
EXISTING TREES ARE
UNAFFECTED BY THE
GLAMPING POD PROPOSAL

INTERNAL CIRCULATION ROAD

INTERNAL CIRCULATION ROAD

1

SITE LAYOUT PLAN - GLAMPING PODS - LOCATION B

1 : 250