




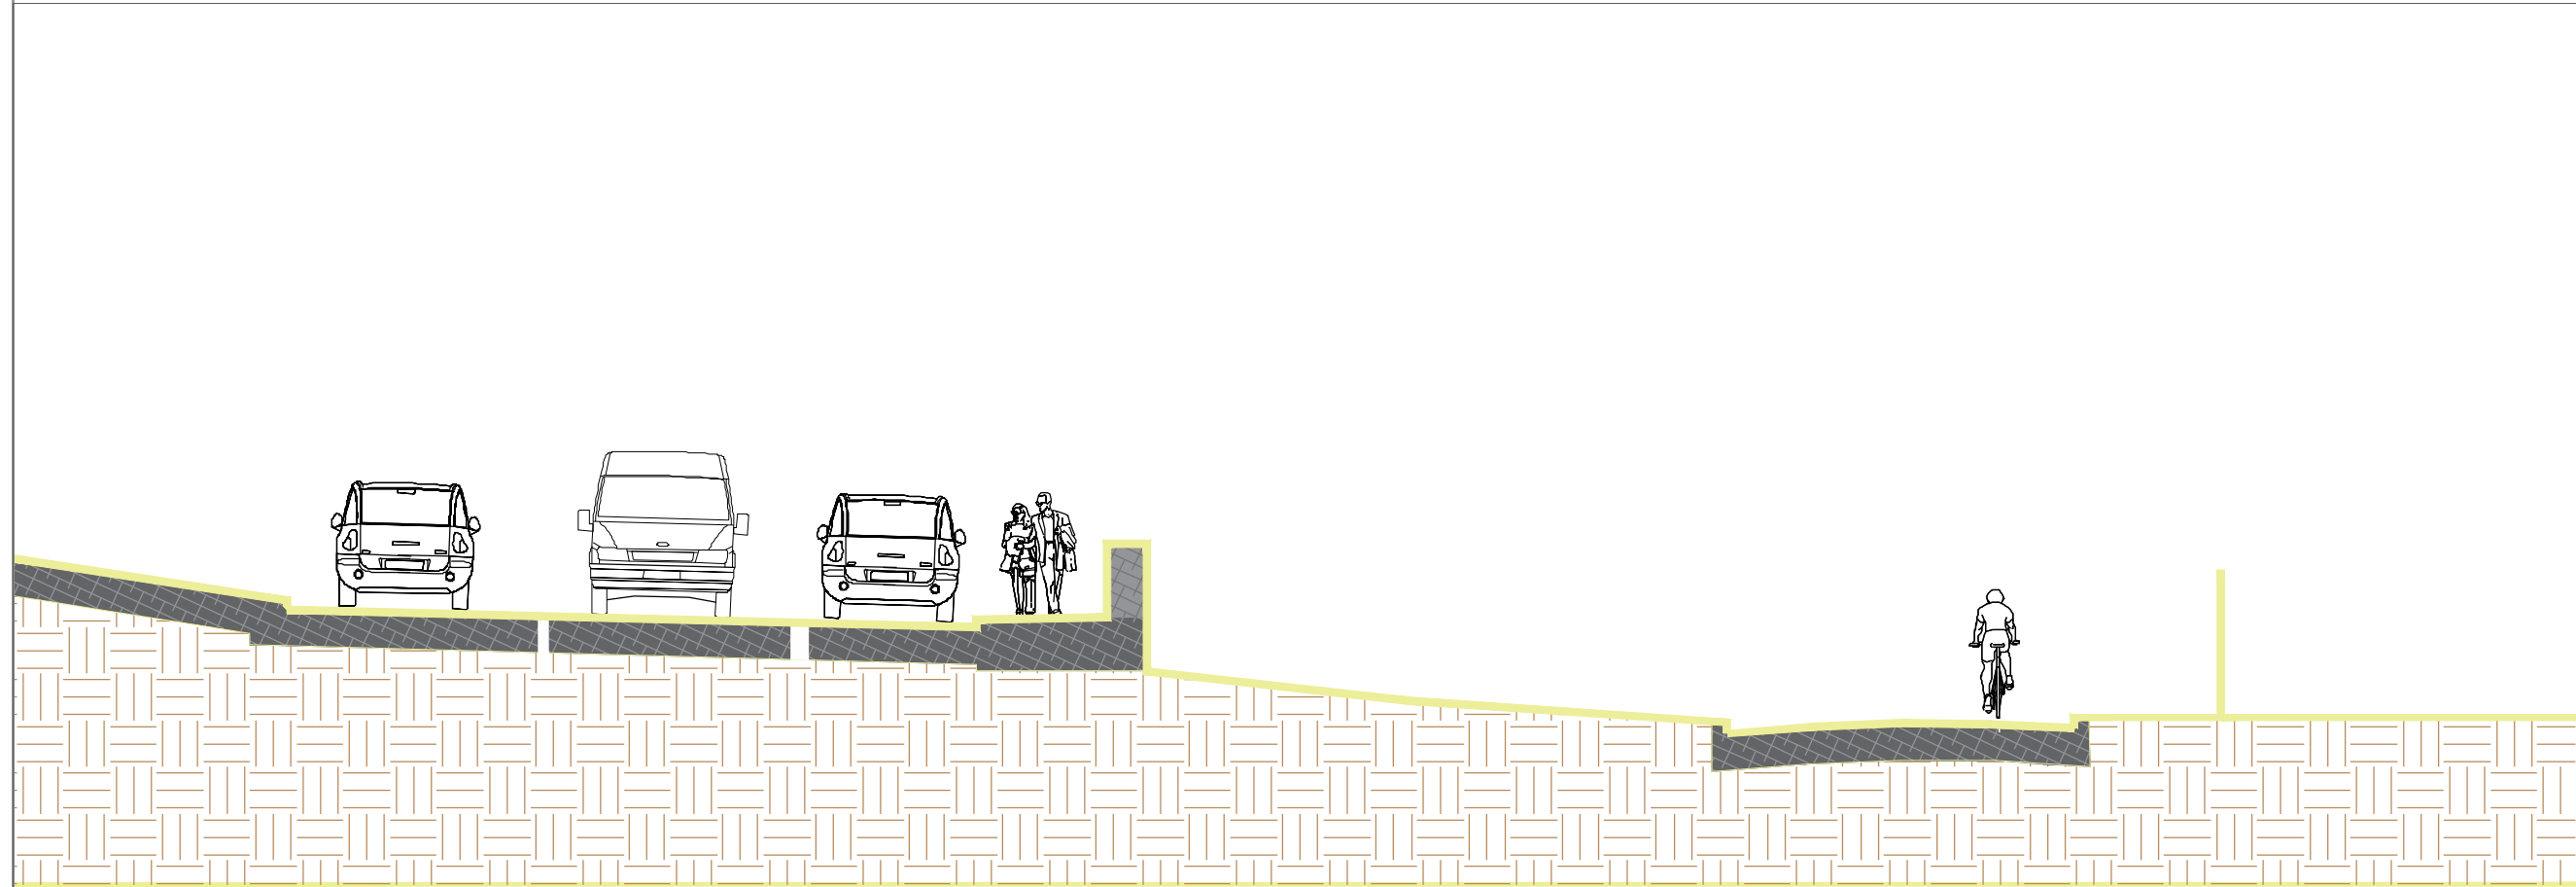


Section A Existing: Scale 1:100

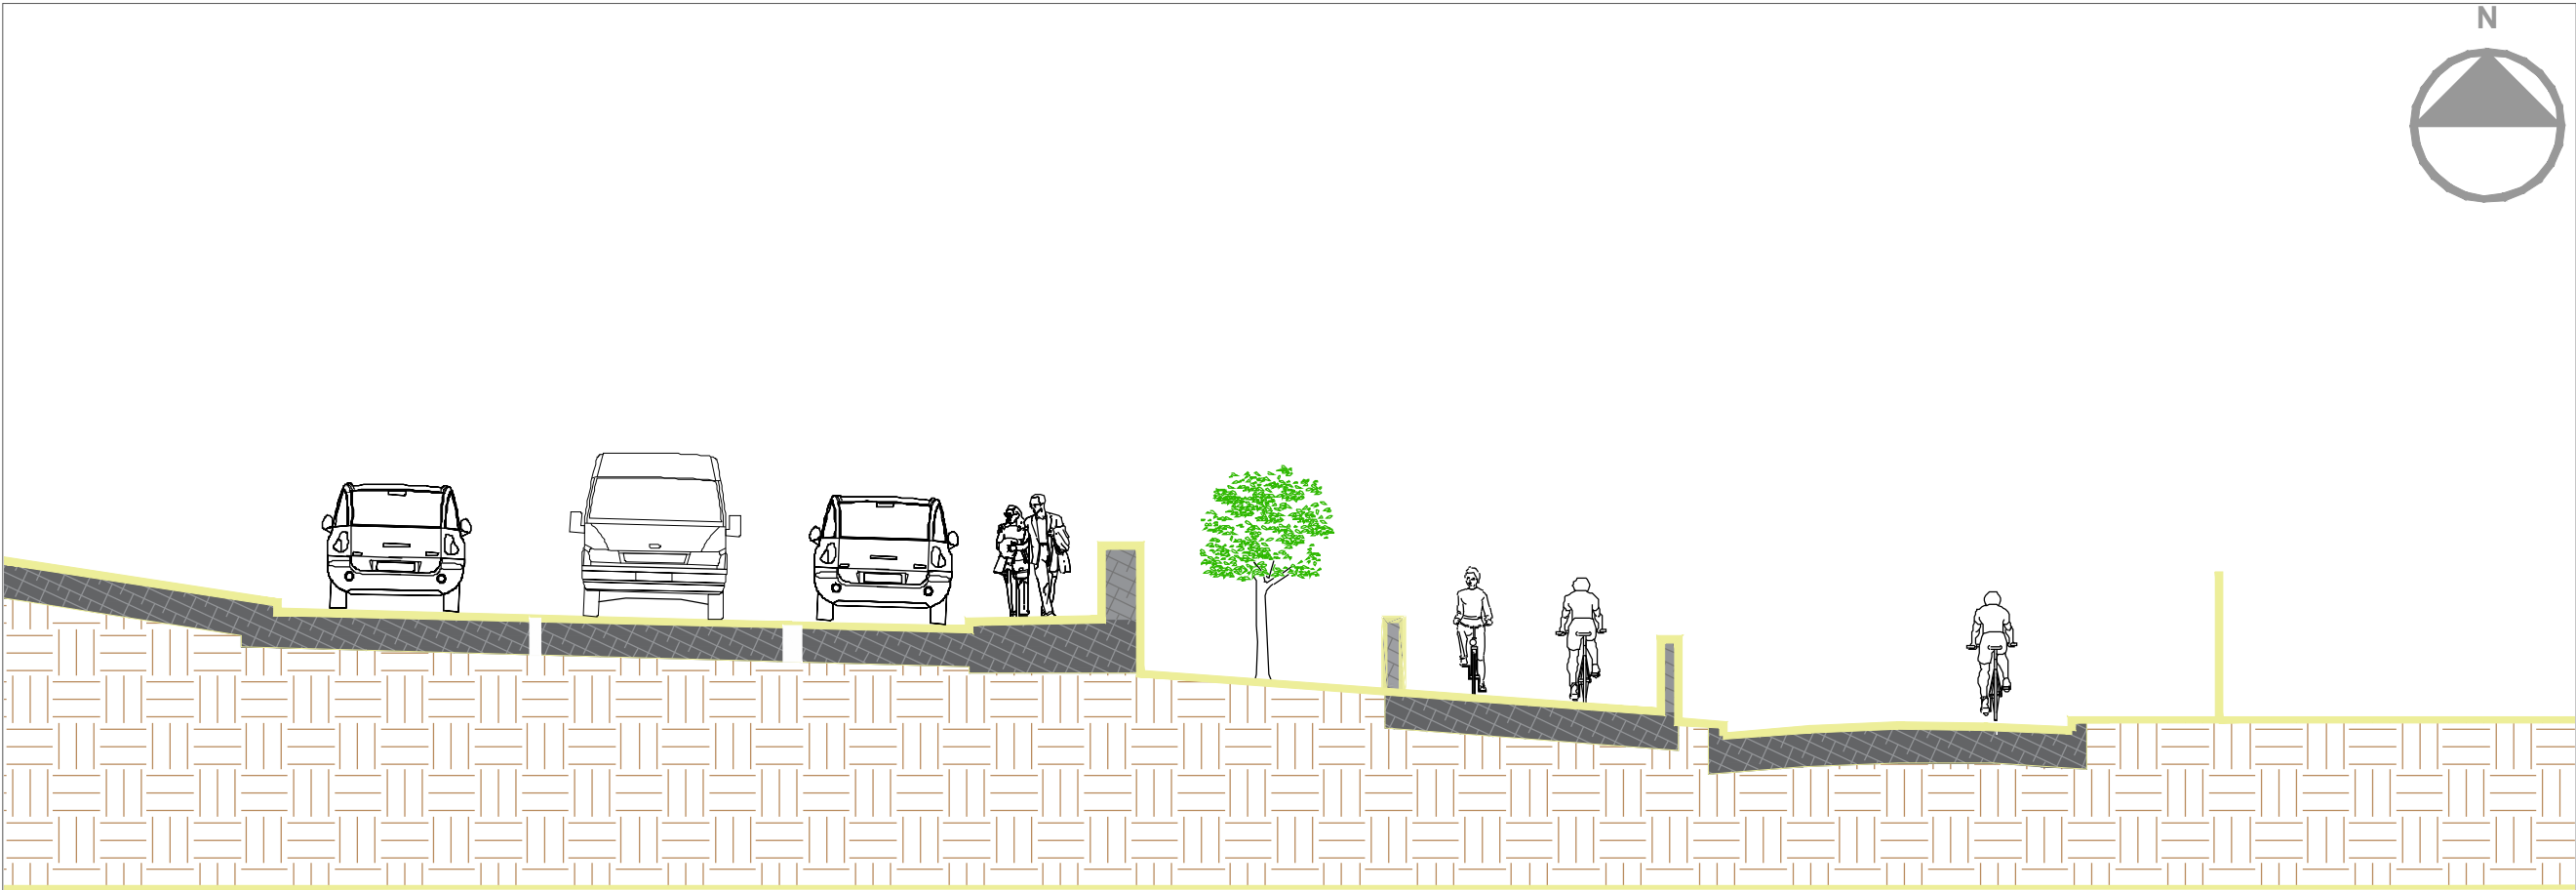


Section A Proposed: Scale 1:100

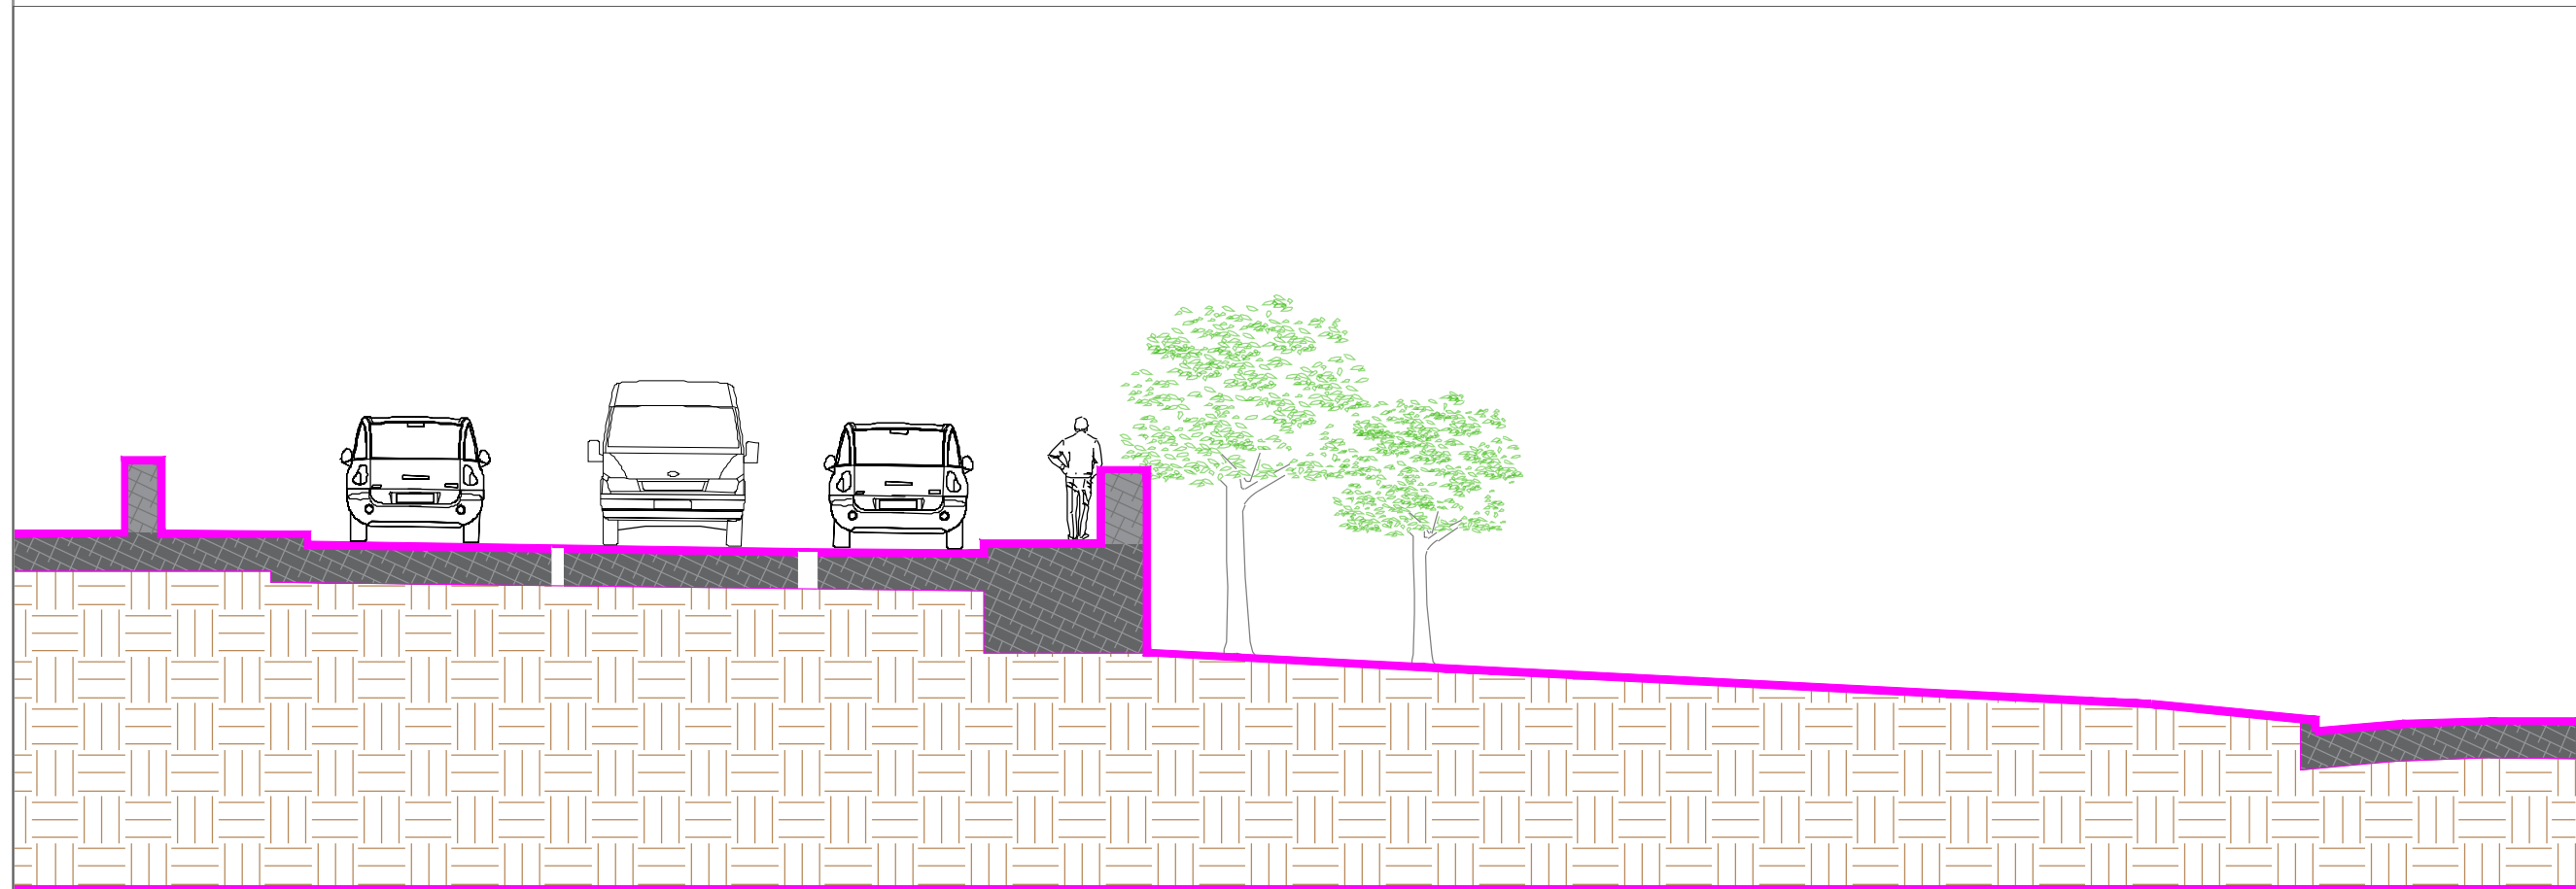


Section B Existing: Scale 1:100

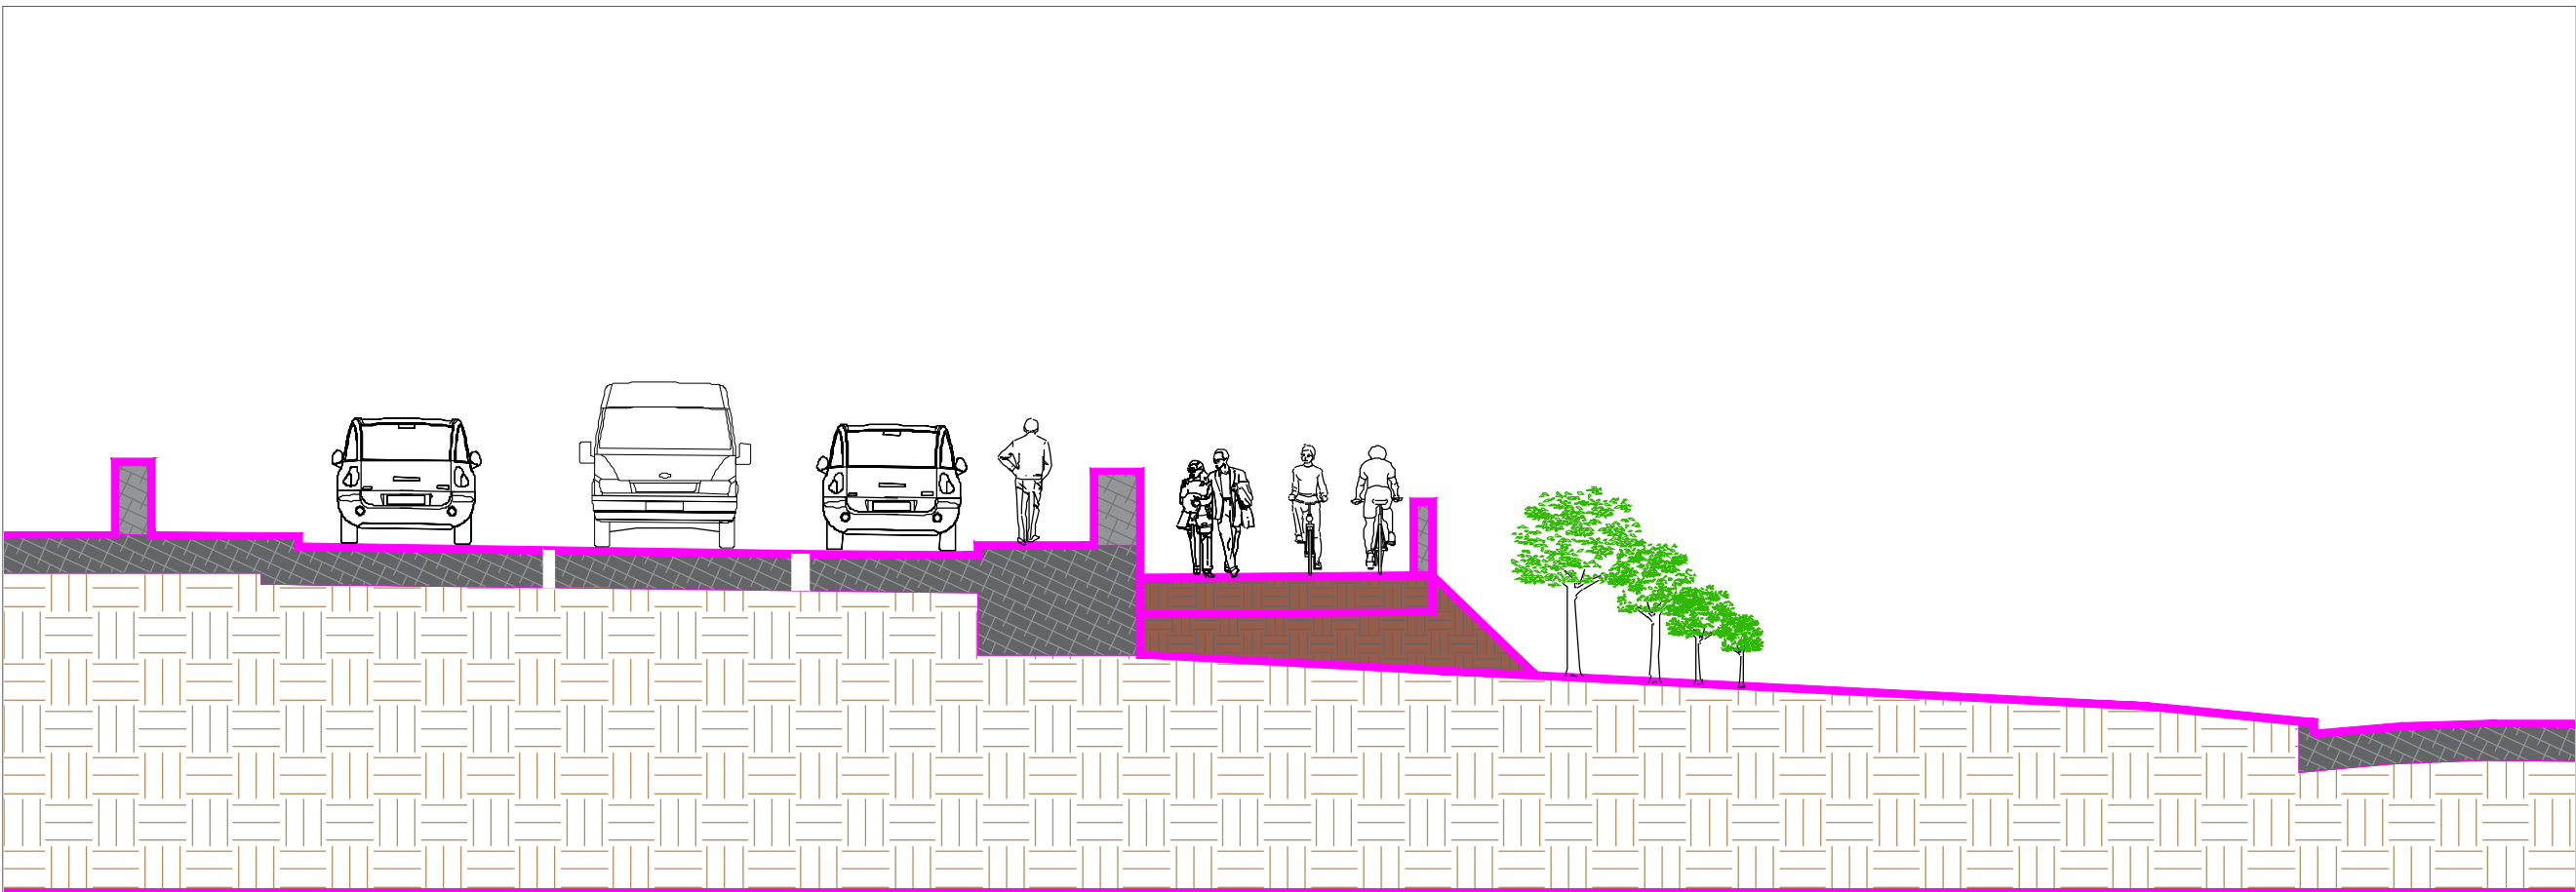


Section B Proposed: Scale 1:100

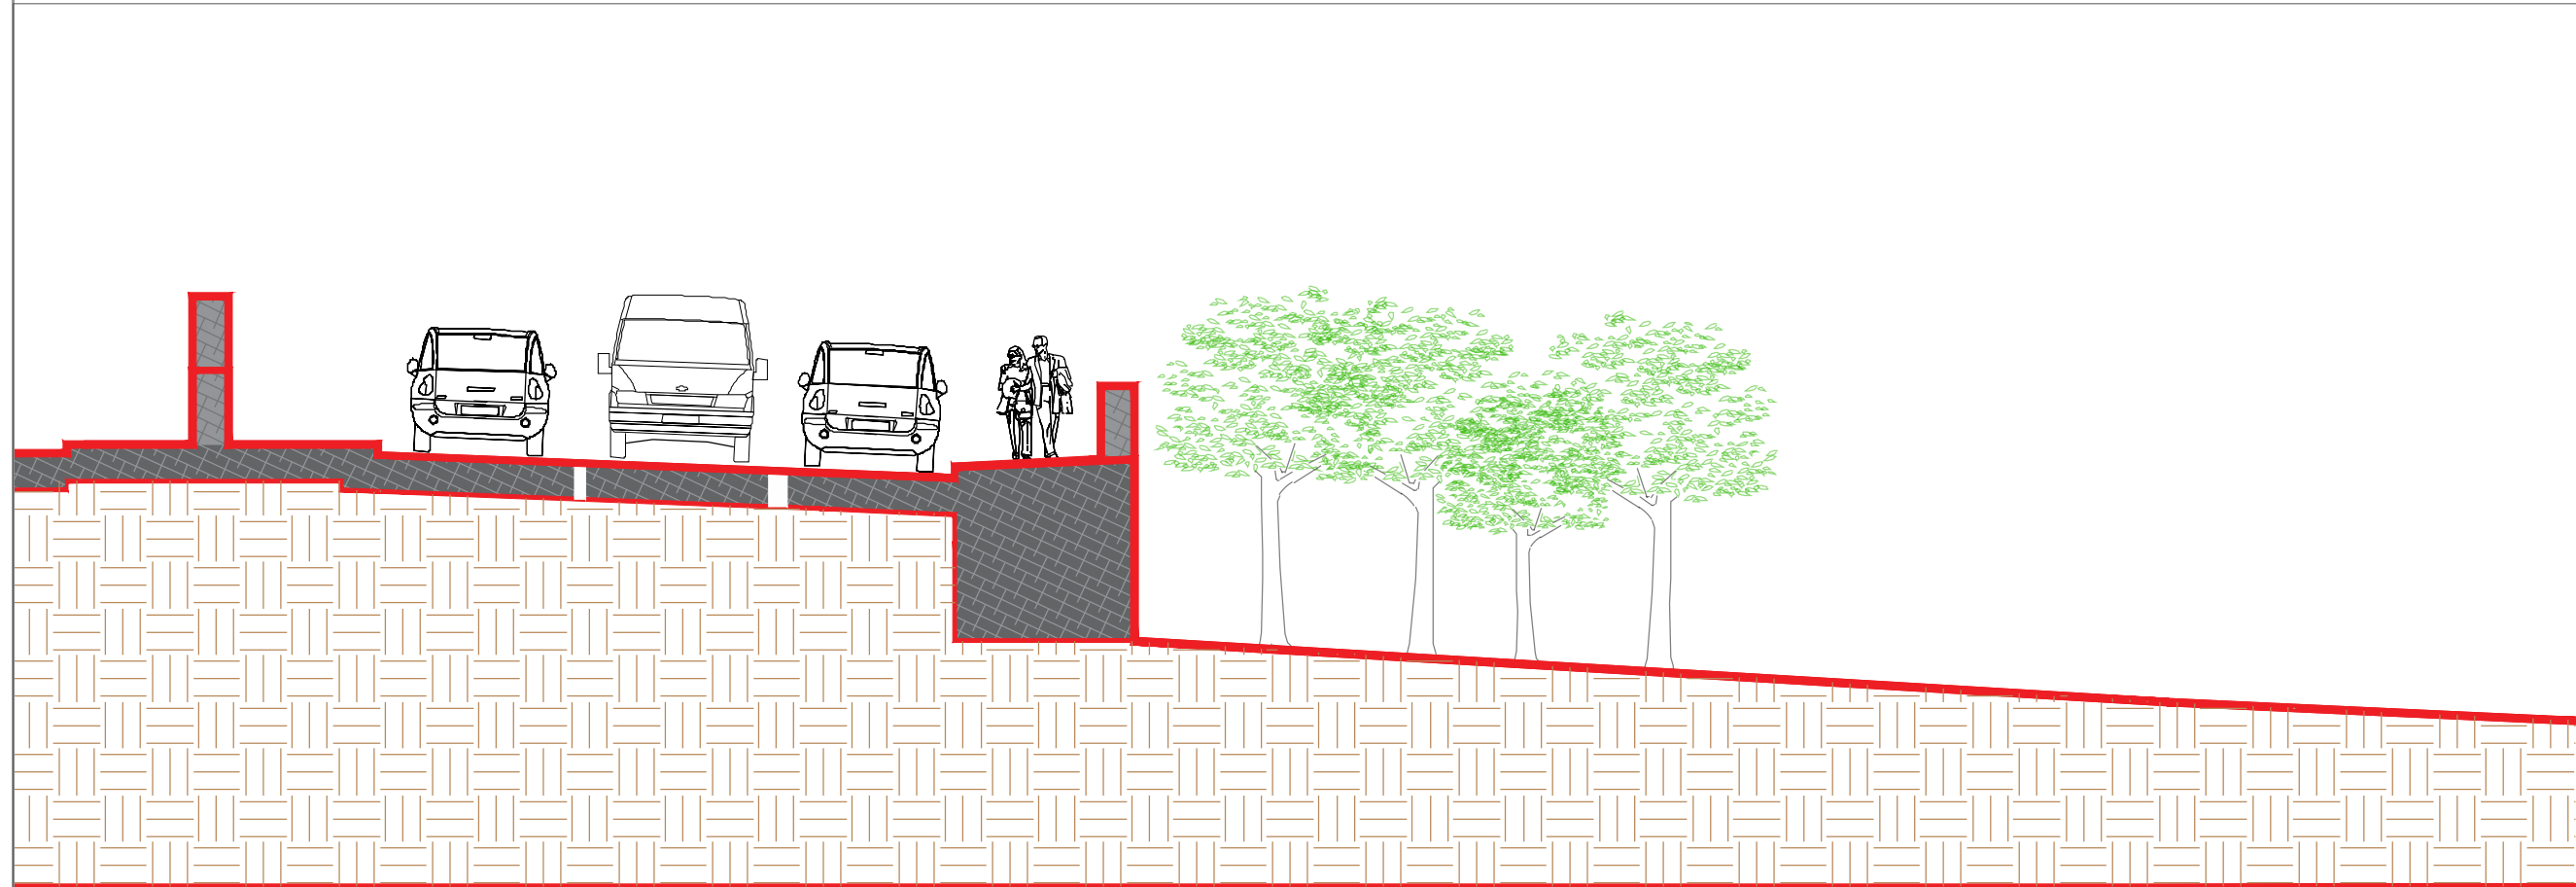

Section C Existing: Scale 1:100

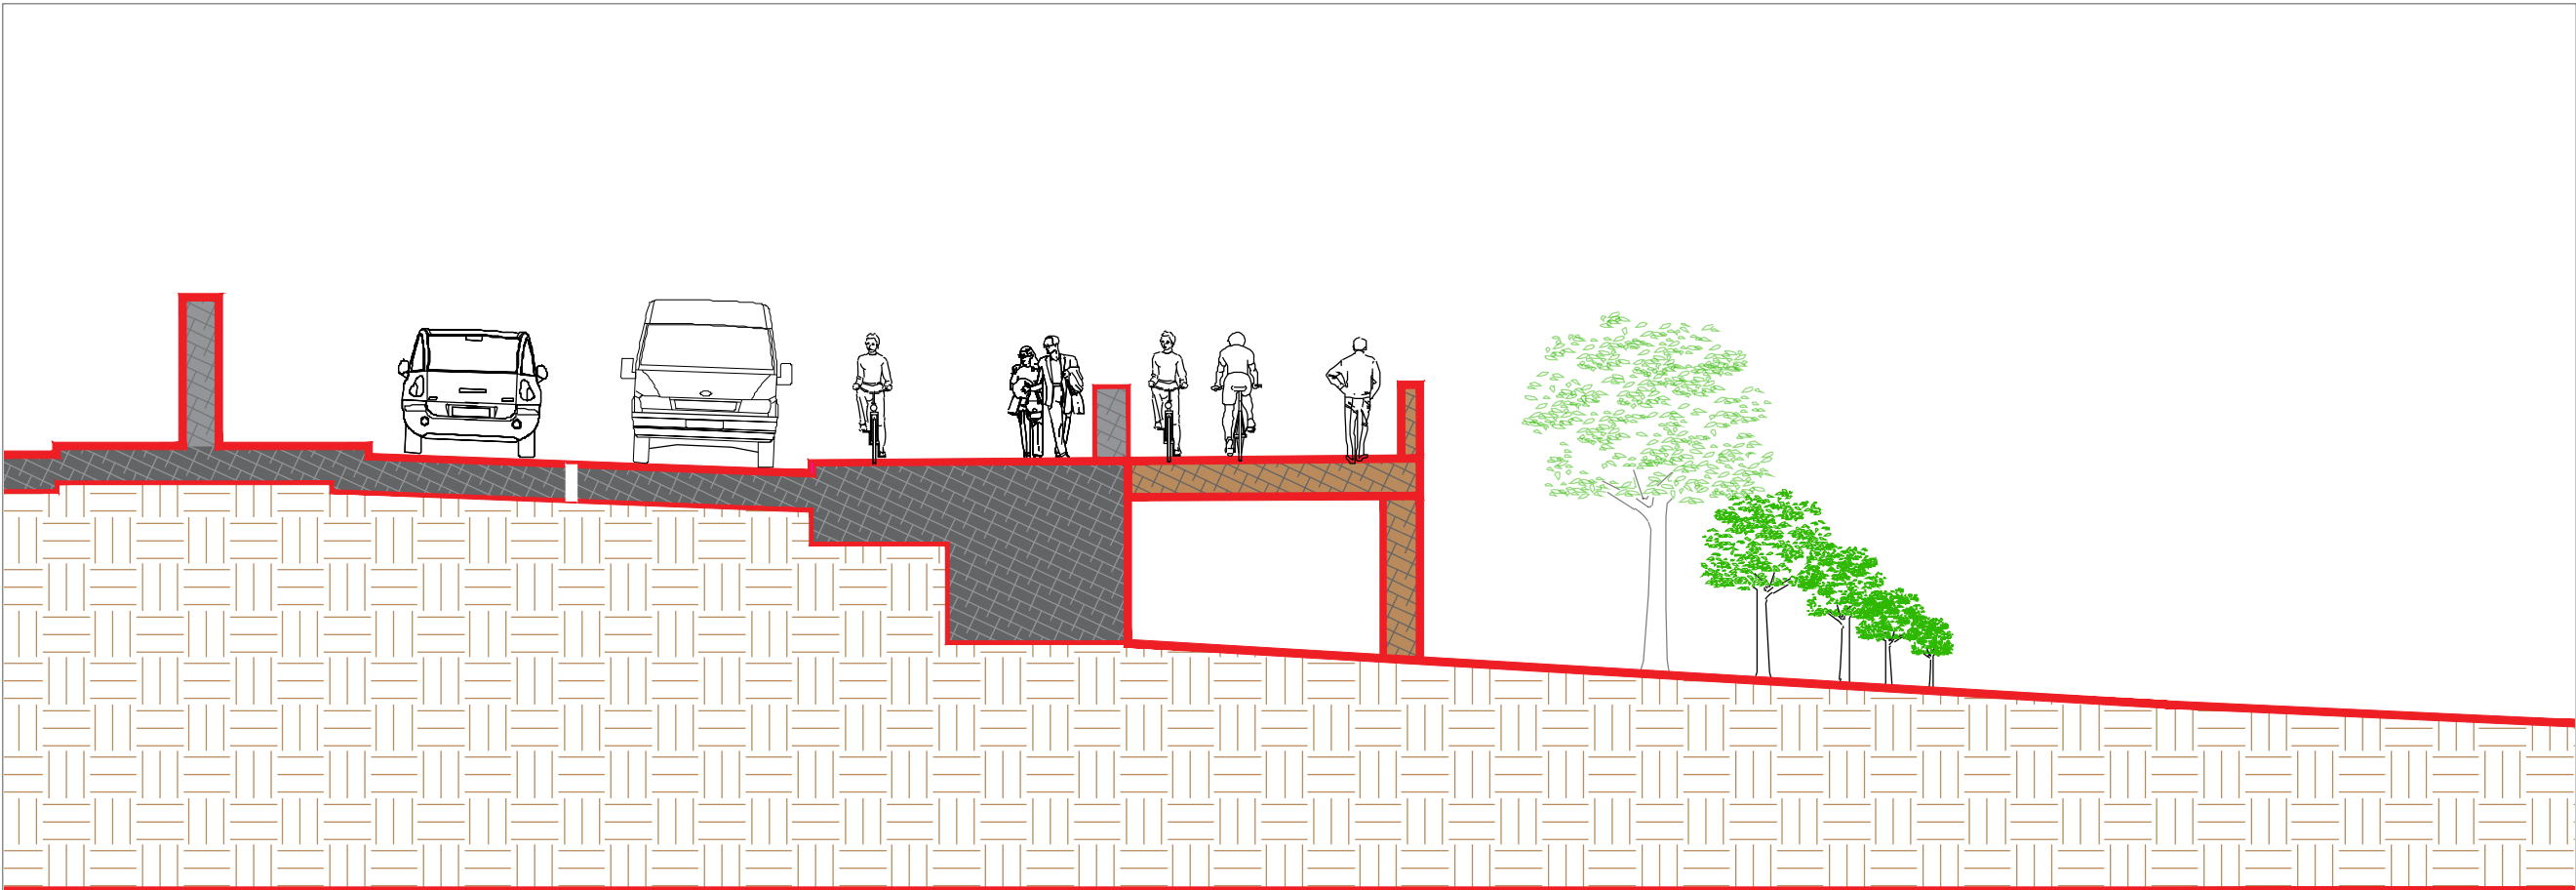

Section C Proposed: Scale 1:100

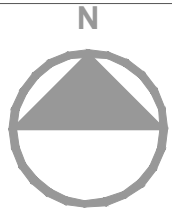

Comhairle Contae
Átha Cliath Theas

South Dublin
County Council



Comhairle Contae
Átha Cliath Theas
South Dublin County Council

LAND USE PLANNING AND
TRANSPORTATION DEPARTMENT

Director:

Mick Mulhern

Senior Engineer:

Michael McAdam

Key Plan



LEGEND:

 SITES EXTENTS

0		
Revision	Description	Date

Location:

Lucan Road

Drawing Title:

Lucan Boardwalk Review

Drawn by:

AG

O.S. Reference:

Surveyed by:

Scale:

1:400

Checked:

Date:

25/11/2024

Drawing Number:

SDCC-AT-Lucan Rd_Section