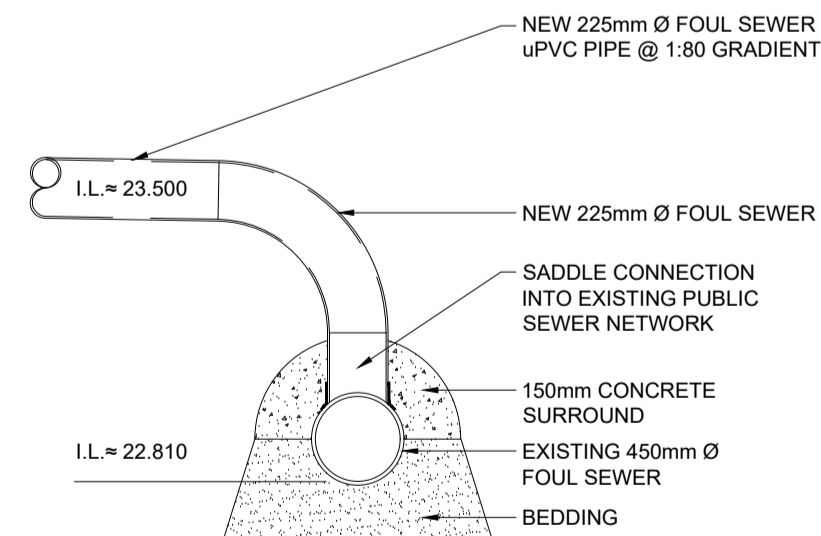
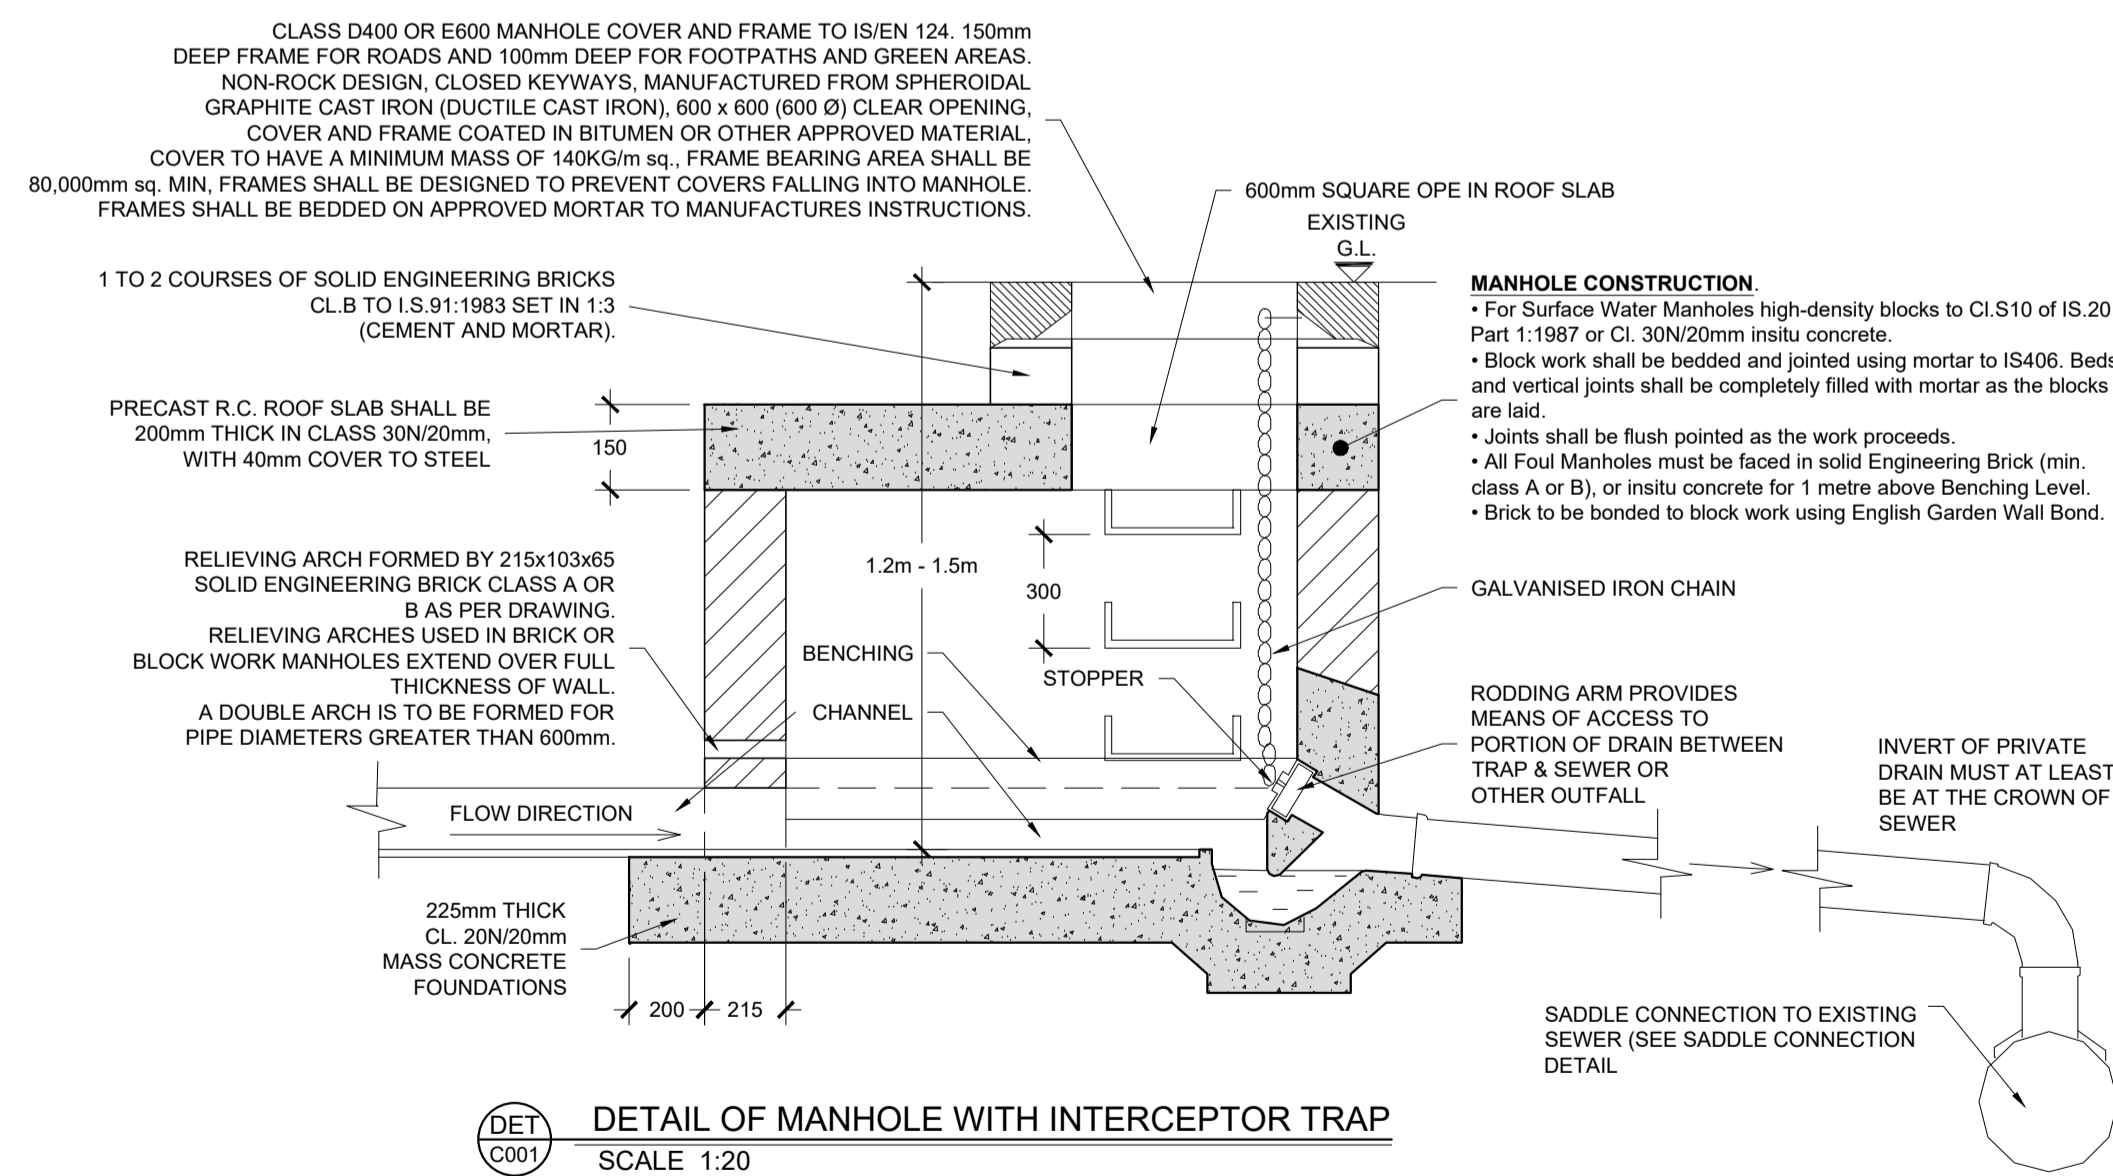
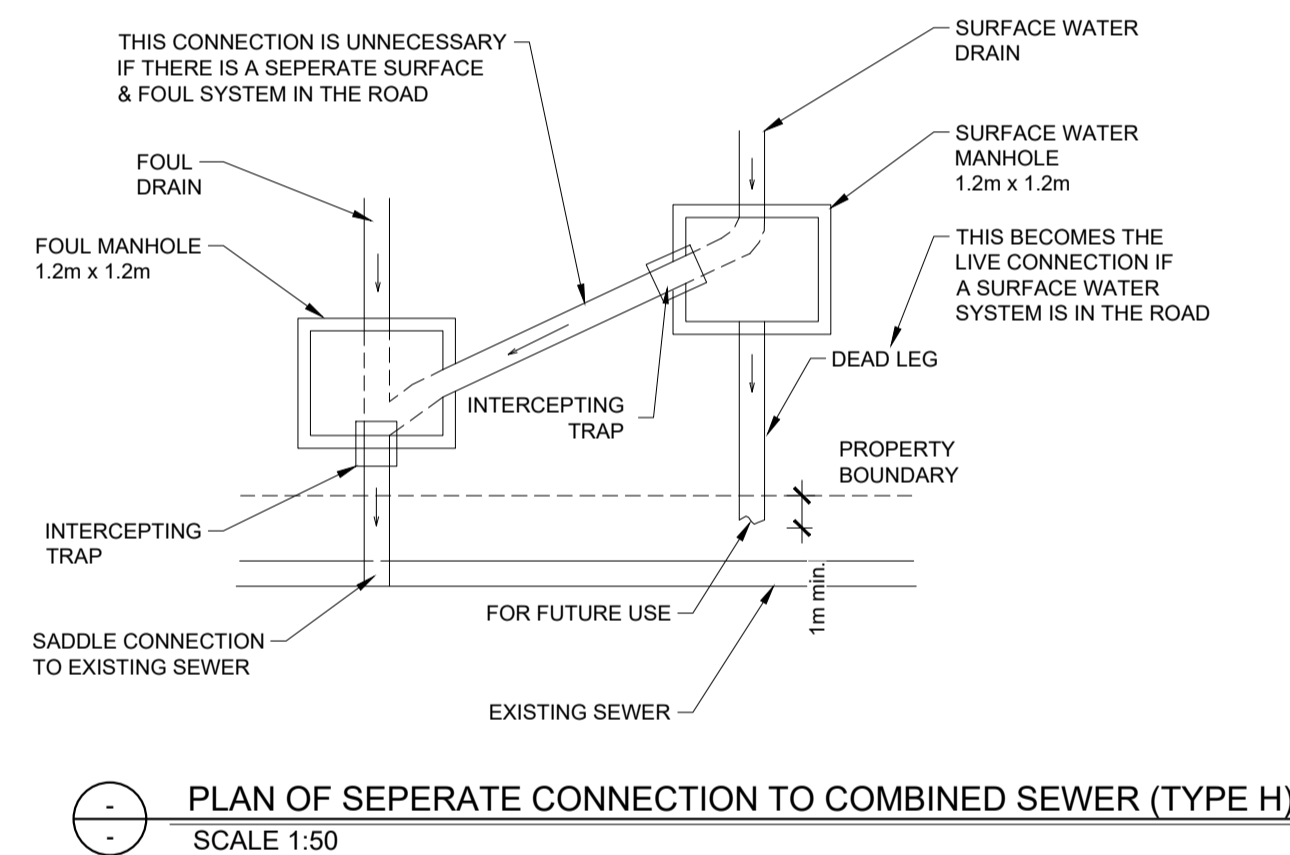
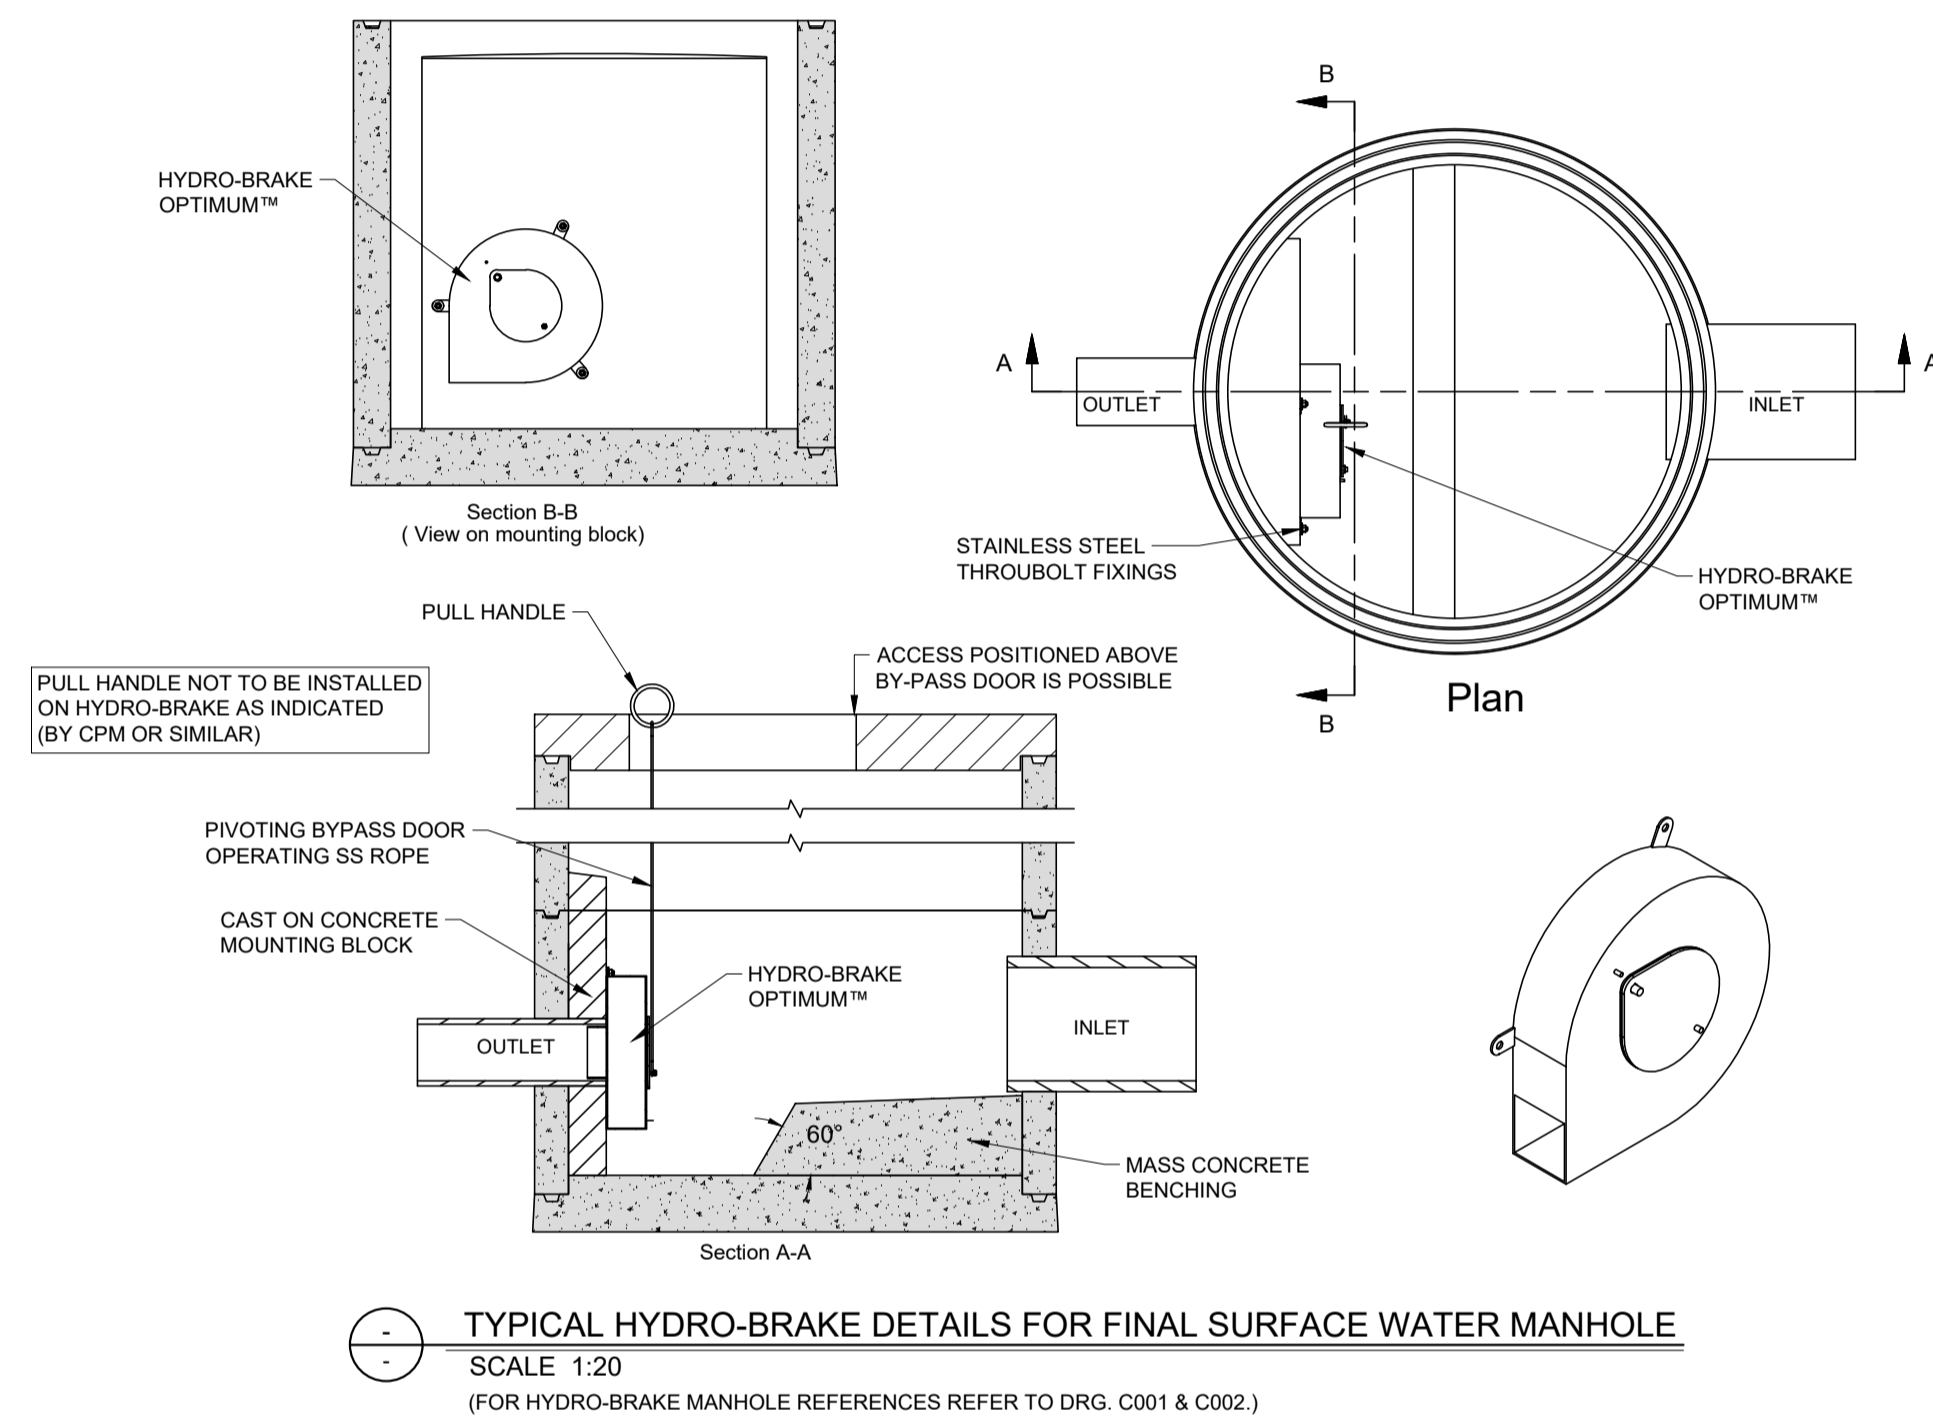
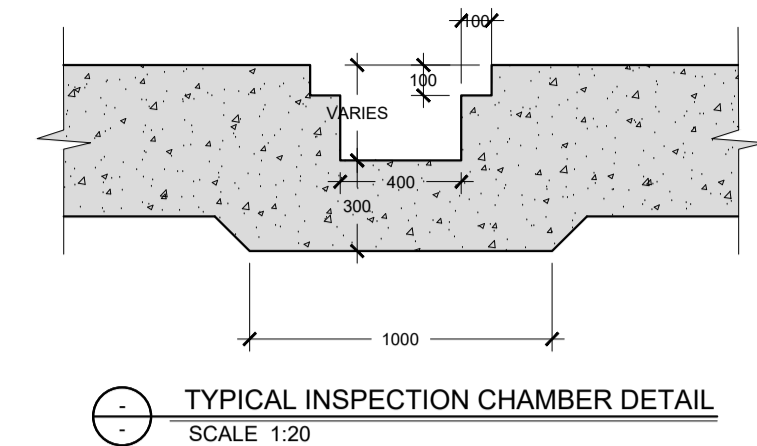
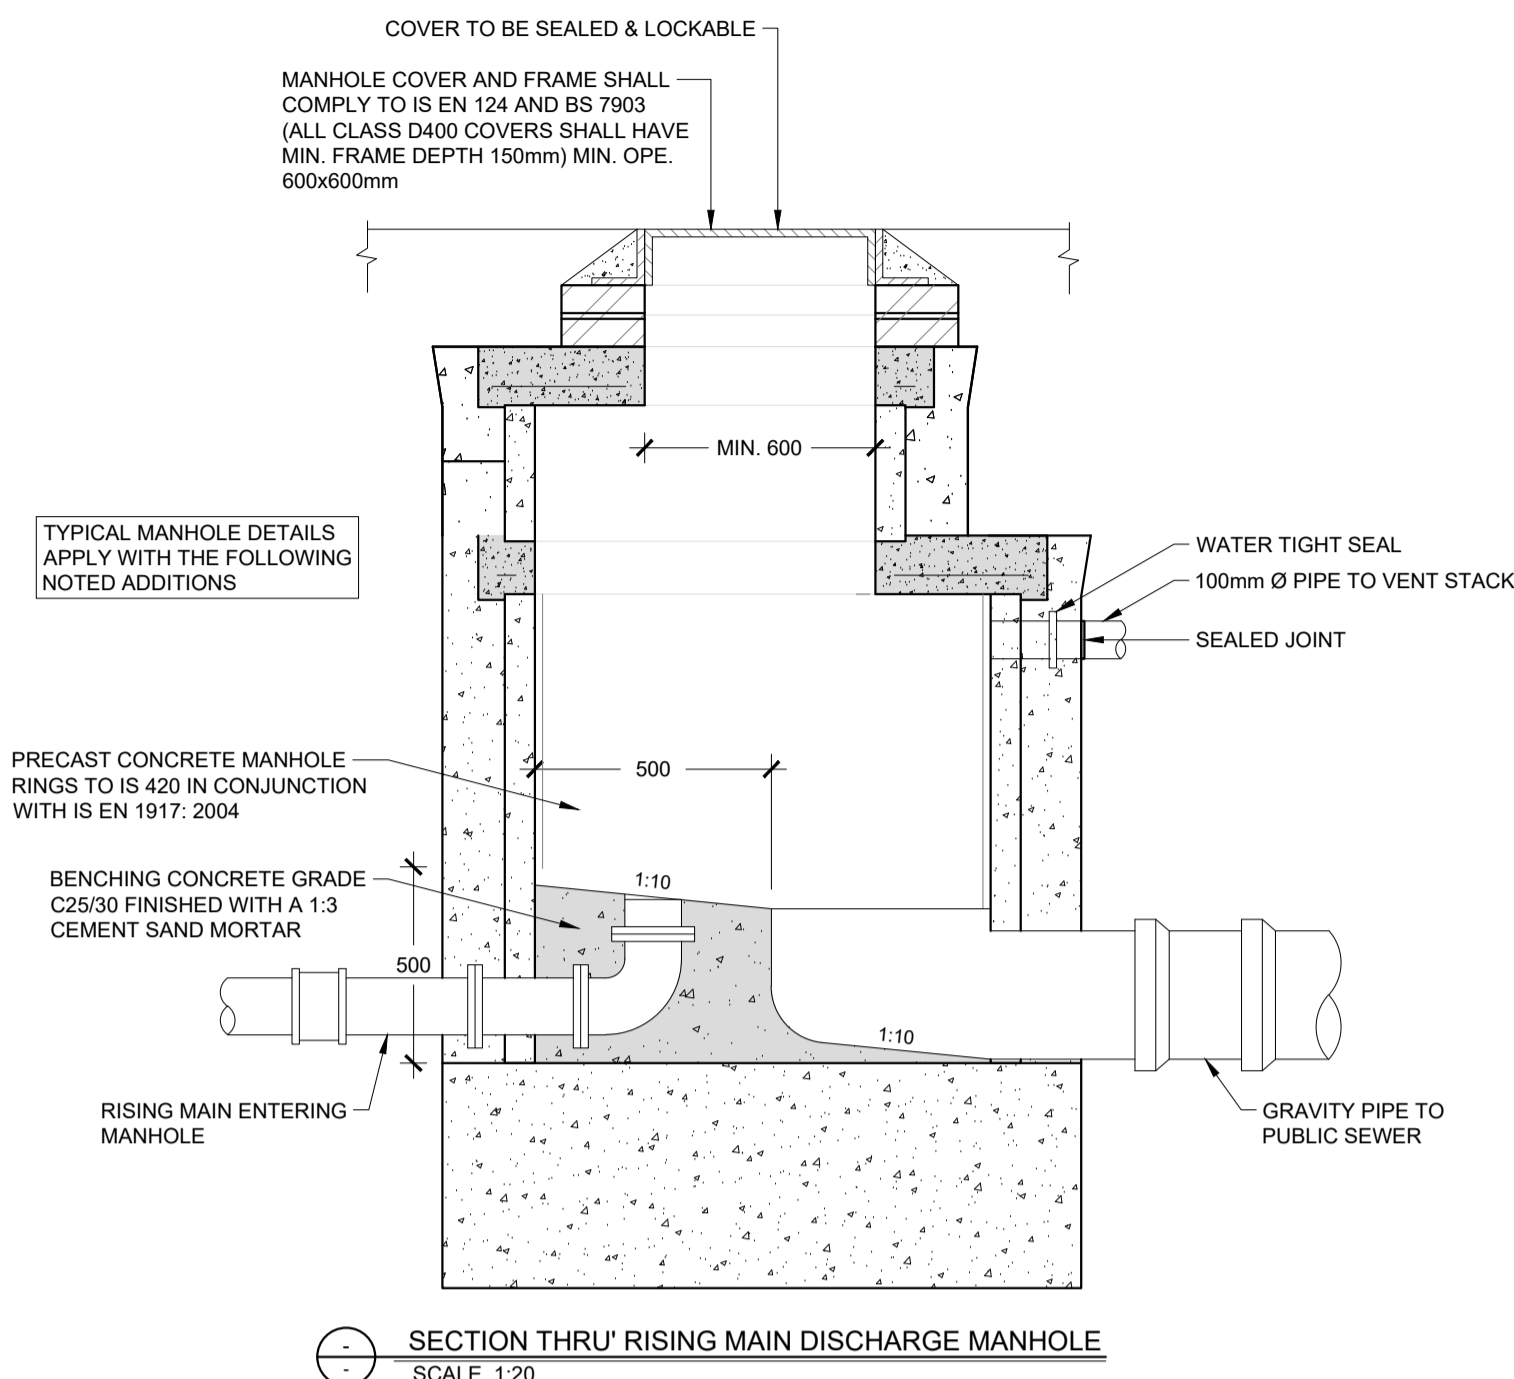
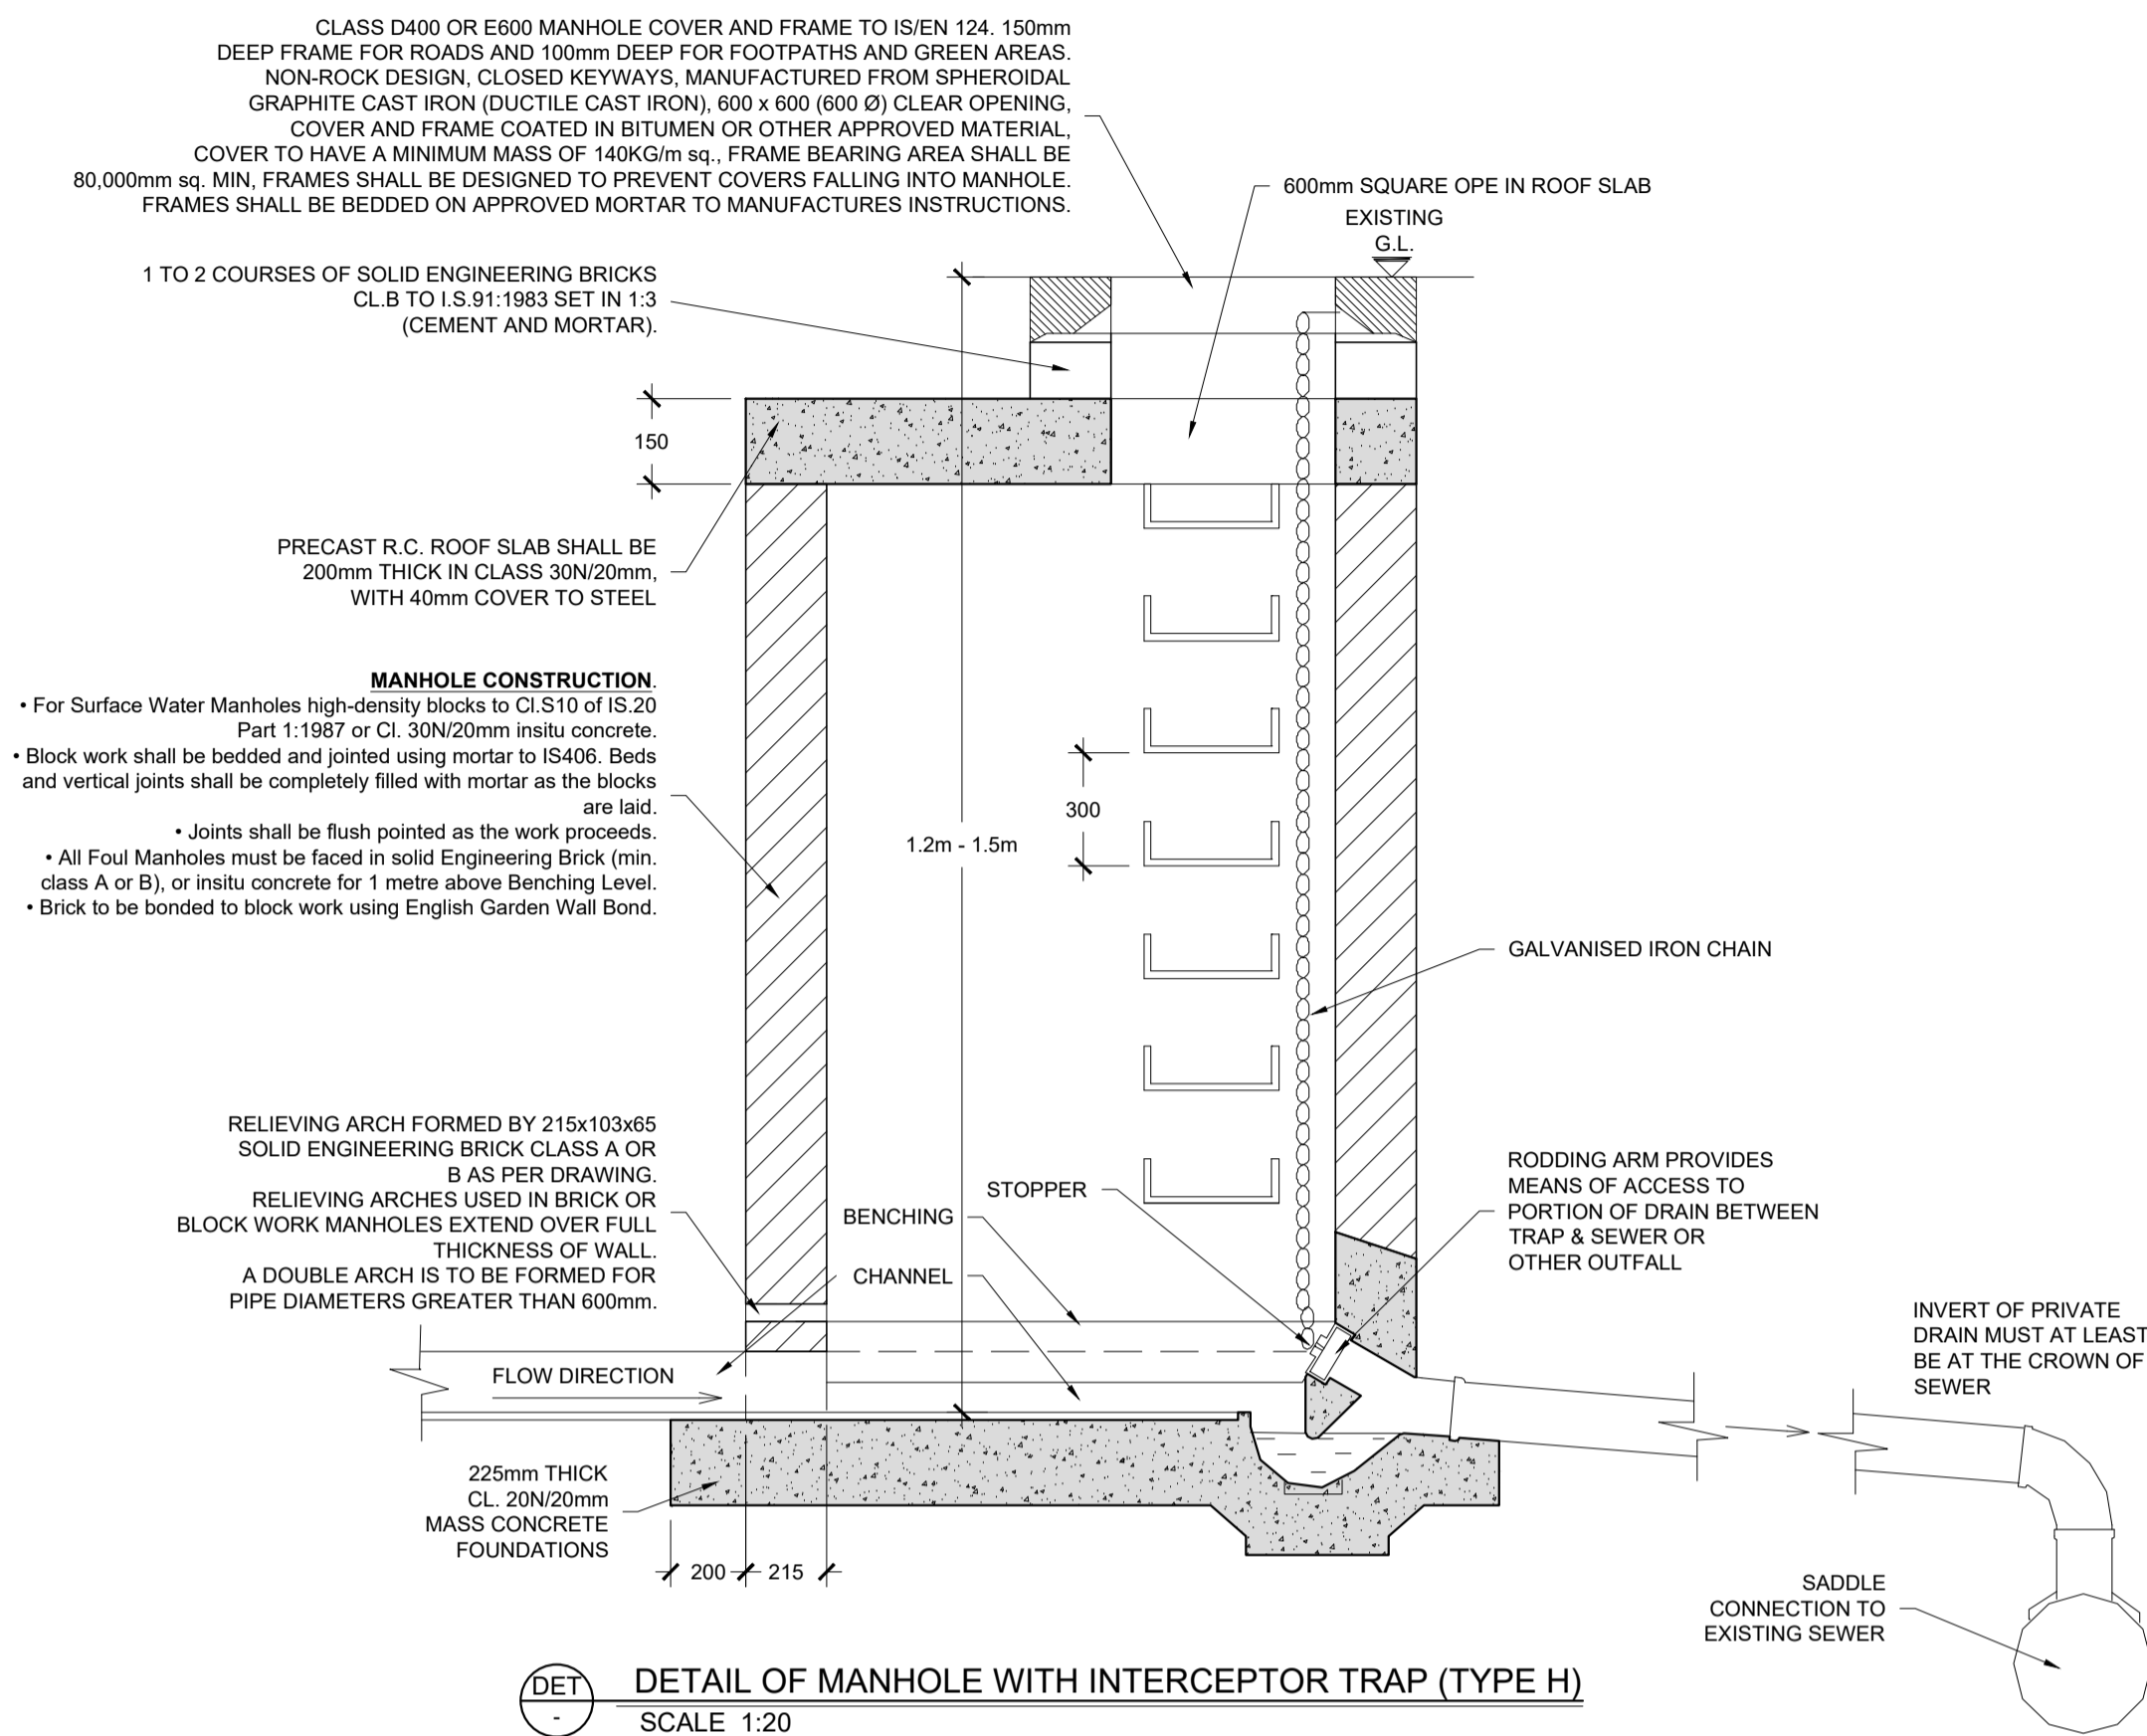


[illegible]

Drawing Stage:	Project Details:		Notes		Drawn by:	Checked by:	Approved by:	Date:	<div><div>CORA</div><div>CONSULTING ENGINEERS</div></div> <div>Behan House, 10 Lower Mount Street, Dublin 2. D02 HT71 Tel: +353 1 661 1100 e-mail: info@cora.ie Web: www.cora.ie</div>							
	Site Address:	RATHFARNHAM CASTLE, D14 K3T6.			FC	DB	LE	25/03/2025								
	Client:	SOUTH DUBLIN COUNTY COUNCIL	1. ALL ENGINEERS DRAWINGS TO BE READ IN CONJUNCTION WITH RELEVANT DRAWINGS AND SPECIFICATIONS. 6. ALL LEVELS ARE STRUCTURAL UNLESS NOTED OTHERWISE. 2. ALL SETTING OUT TO ARCHITECTS DRAWINGS. 7. 3. DO NOT SCALE FROM ENGINEERS DRAWINGS. 4. ANY DISCREPANCIES BETWEEN DRAWINGS, SKETCHES, VERBAL INSTRUCTIONS AND SITE CONDITIONS TO BE REFERRED TO THE DESIGN TEAM BEFORE WORK COMMENCES.			Project Name:		Scale:	Project Number:							
	Architect:	HHC ARCHITECTS				RATHFARNHAM CASTLE COURTYARD		A.S @ A1	2332							
	M&E Designer:	HORMAN O'BRIEN				Drawing Title:		Project:	Originator:	Zone:	Level:	Type:	Discipline:	Drawing No:	Stage:	Revision:
	Contractor:					STANDARD DETAILS SHEET 1		RCC	CORA	ZZ	ZZZ	DR	C	0022	01	PL1