




1 Contextual Elevation 2 (Key)
Scale: 1:500

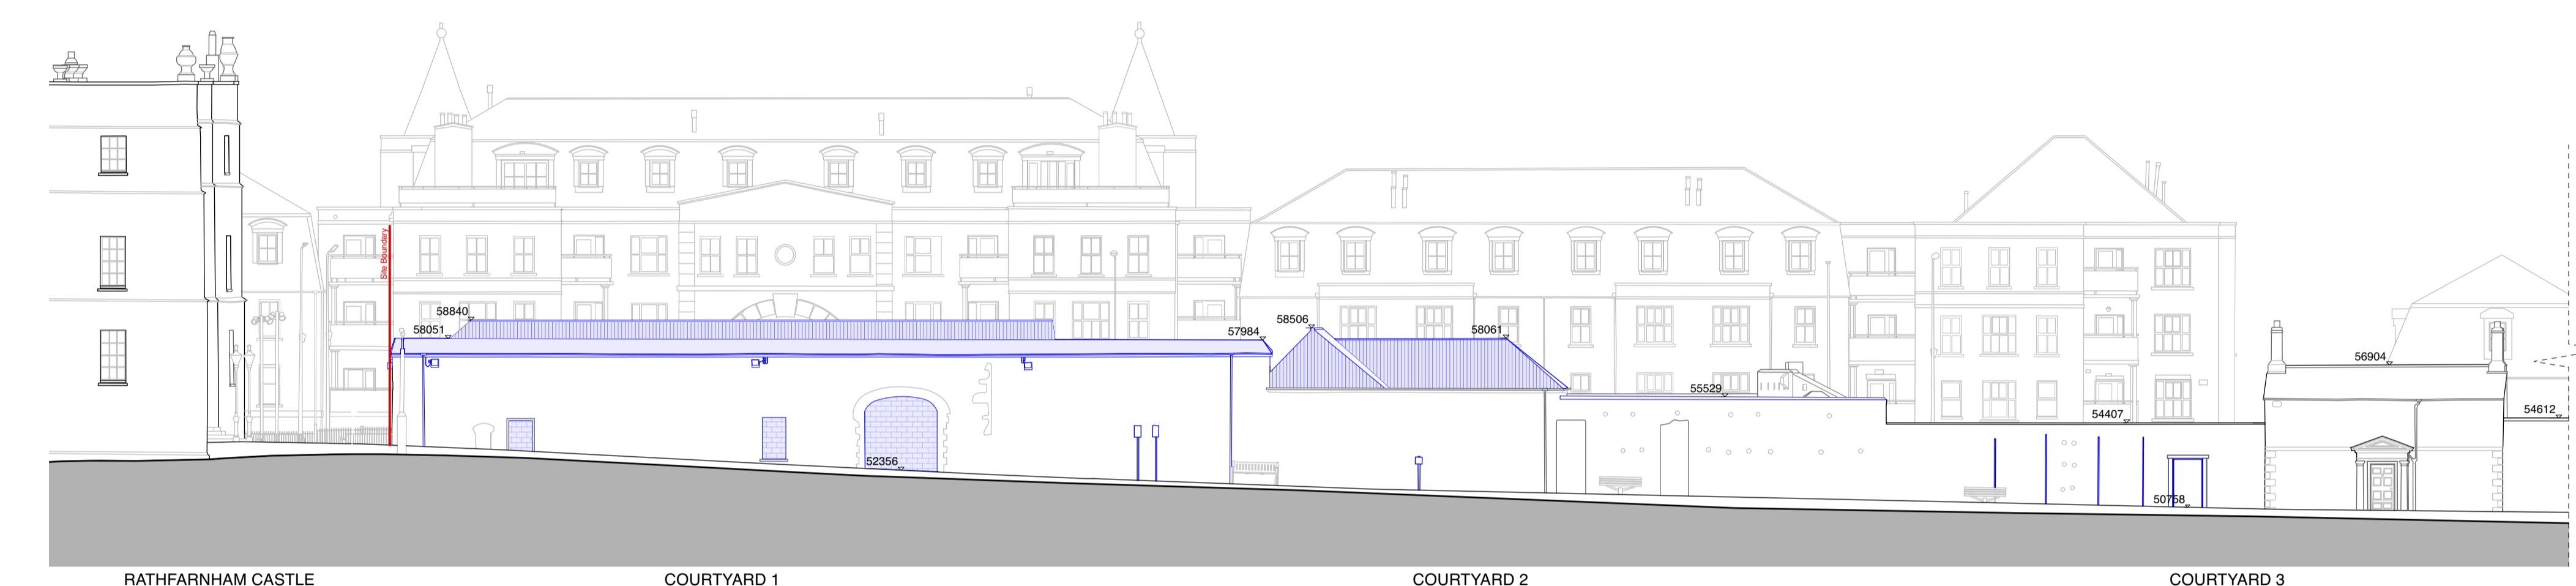

2 Contextual Elevation 2 (Part A)
Scale: 1:200



3 Contextual Elevation 2 (Part B)
Scale: 1:200

GENERAL NOTES:

1. Drawings to be read in conjunction with Architect's Design Report accompanying the application.
2. Drawings to be read in conjunction with Landscape Architect's Design Report, and Engineers drawings and reports. Civil & Structural Engineers drawings and reports, and all other surveys and reports.
3. Method statements and temporary works proposals including sequencing to be submitted by contractor to Structural Engineer for acceptance prior to demolition work.
4. Note existing structures are uneven and existing levels may vary in relation to the levels shown.
5. Refer to Design Report and Environmental Impact Assessment for further information on the repair and conservation of historic fabric.
6. Refer to the Photographic Survey for further information on the condition of the building.
7. All existing historic masonry structures to be repaired, consolidation, taking out of joints, repointing and render repairs will be carried out using lime based mortar and materials where necessary.
8. Where repair works are noted best practice conservation techniques will be undertaken, to include grouting, pointing, mortaring and metal reinforcement (embodied or hidden) where required.
9. Additional repair works may be required following full inspection from scaffolding. Indicative repairs shown for planning purposes.

(Use signed dimensions only
Check all dimensions on site
Read in conjunction with
Architect's Design Report
Show any dimensions to
the Architect before putting
work in hand
Copyright of this drawing is
reserved to the Architect. It
may not be reproduced, in
whole or in part, without prior
consent.

Application Boundary Shown in RED
Demolition / Removed
Existing

Proposed demolition works shown in BLUE.
Includes elements to be rebuilt or salvaged for reuse.
Refer to notes on drawings L-010 to L-023 for further
detail

FFL 00.00 Existing Spot Level (metres)

Rev.	Date	Description	Dim.	Chk	Project
-	01.05.25	Part 8 Application Issue	IH	CC	Stables & Courtyards at Rathfarnham Rathfarnham Castle Park
					South Dublin County Council
					Howley Hayes Cooney
					19 Rock Hill, Blackrock, Dún Laoghaire, D22 P333 01 278 4144 bharchitects.ie
					Project Stage Stage 2a Date 01.05.2025 Scale 1:200@A1 Project No. L-0661 Drawing No. L-004 Revision -

