


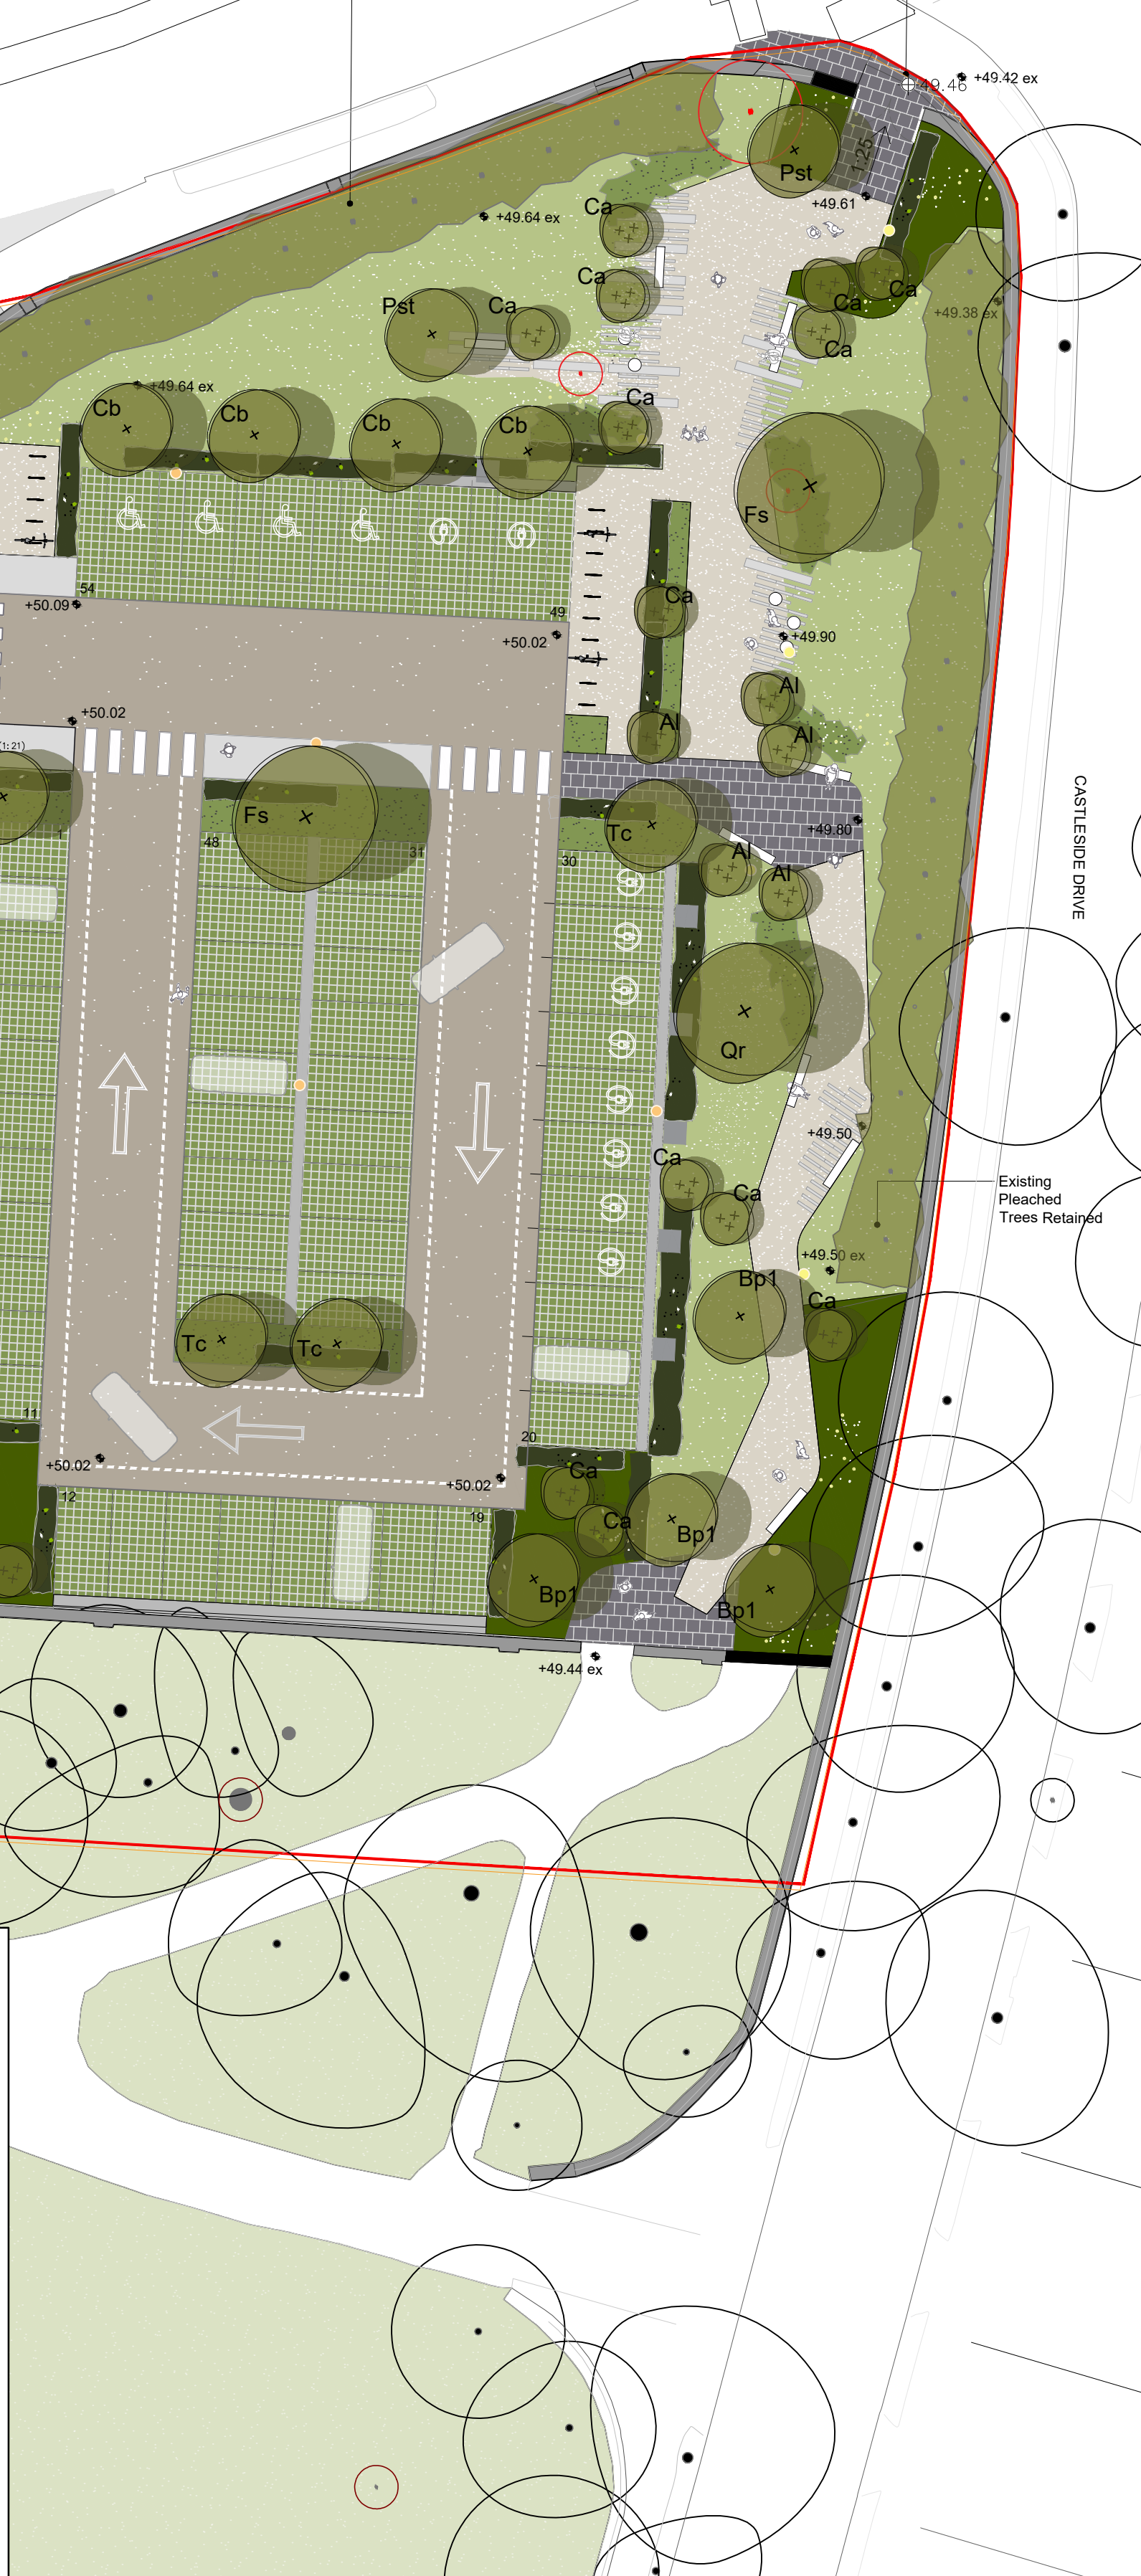

	PROPOSED LAWN
	PROPOSED MIXED SHRUB & PERENNIAL PLANTING
	PROPOSED GROUNDCOVER PLANTING
	PROPOSED HEDGEROW
	PROPOSED REINFORCED GRASS
	PROPOSED SPECIMEN & MULTISTEMMED TREES
	PROPOSED FRUIT TREES
	EXISTING PLANTING RETAINED
	EXISTING GRASS AREAS RETAINED
	EXISTING TREES RETAINED
	PROPOSED LIGHTING COLUMNS (ORANGE AT 6m & YELLOW AT 3m)
	PROPOSED WALL MOUNTED LIGHTING
	PROPOSED EV CHARGERS

TREE REF.	QUANTITY	SPECIES:
Bp1	5	<i>Betula pubescens</i> 3 x tr., wrb., 16-18cm g., 4m h., clear stem
Fs	3	<i>Fagus sylvatica</i> 3 x tr., wrb., 20-25cm g., 4m h., clear stem min 1.8m
Ls	1	<i>Liquidamber st. 'Worpleston'</i> 3 x tr., 16 - 18cm g., wrb., clear stem min. 1.8m..
Qr	2	<i>Quercus robur</i> 4 x tr., wrb., 14-16 cm g., clear stem min 2.2m.
Ms	1	<i>Malus sylvestris</i> 3 x tr., wrb., 14-16cm g., 3-4m h., clear stem min. 1.8m
Al	1	<i>Alnus incana 'Laciniata'</i> 3 x tr., wrb., 14-16cm, clear stem
Cb	4	<i>Carpinus betulus</i> 3 x tr., 16 - 18cm g., wrb., clear stem min. 1.8m
Pst	2	<i>Prunus serrulata 'Tai Hoku'</i> 3 x tr., 16 - 18cm g., wrb., clear stem min. 1.8m.

Cc	1	<i>Cerois canadensis</i> 'Forest Pansy' 3 x tr., wrb., 12-14cmg, 3m h., clear stem
Tc		<i>Tilia cordata</i> 'Greenspire' 3 x tr., wrb., 14-16cmg, clear stem
Al	11	<i>Amelanchier canadensis</i> 3 x tr., wrb., 3mh., multistem. min. 3 stems
Bp2	5	<i>Betula pendula</i> 3 x tr., wrb., 3 m h., multistem. min. 3 stems
Vo	5	<i>Viburnum opulus</i> 3 x tr., wrb., 3m h., multistem. min. 3 stems
Ps	3	<i>Prunus serotina</i> 3 x tr., wrb., 3m h., multistem. min. 3 stems
Ca	16	<i>Corylus avellana</i> 3 x tr., wrb., 3m h., multi stem. min. 3 stems

xtr.	number of transplants in nursery
h.	height
s.	spread
wrb.	wire root-balled
cm g.	girth of tree in centimeters measured 1m above ground
2 ltr. cg.	plants supplied in 2 litre volume containers

[illegible]

Sd.05-DR-2000



DELA

NOTES: