




SECTION AA': COURTYARD 1

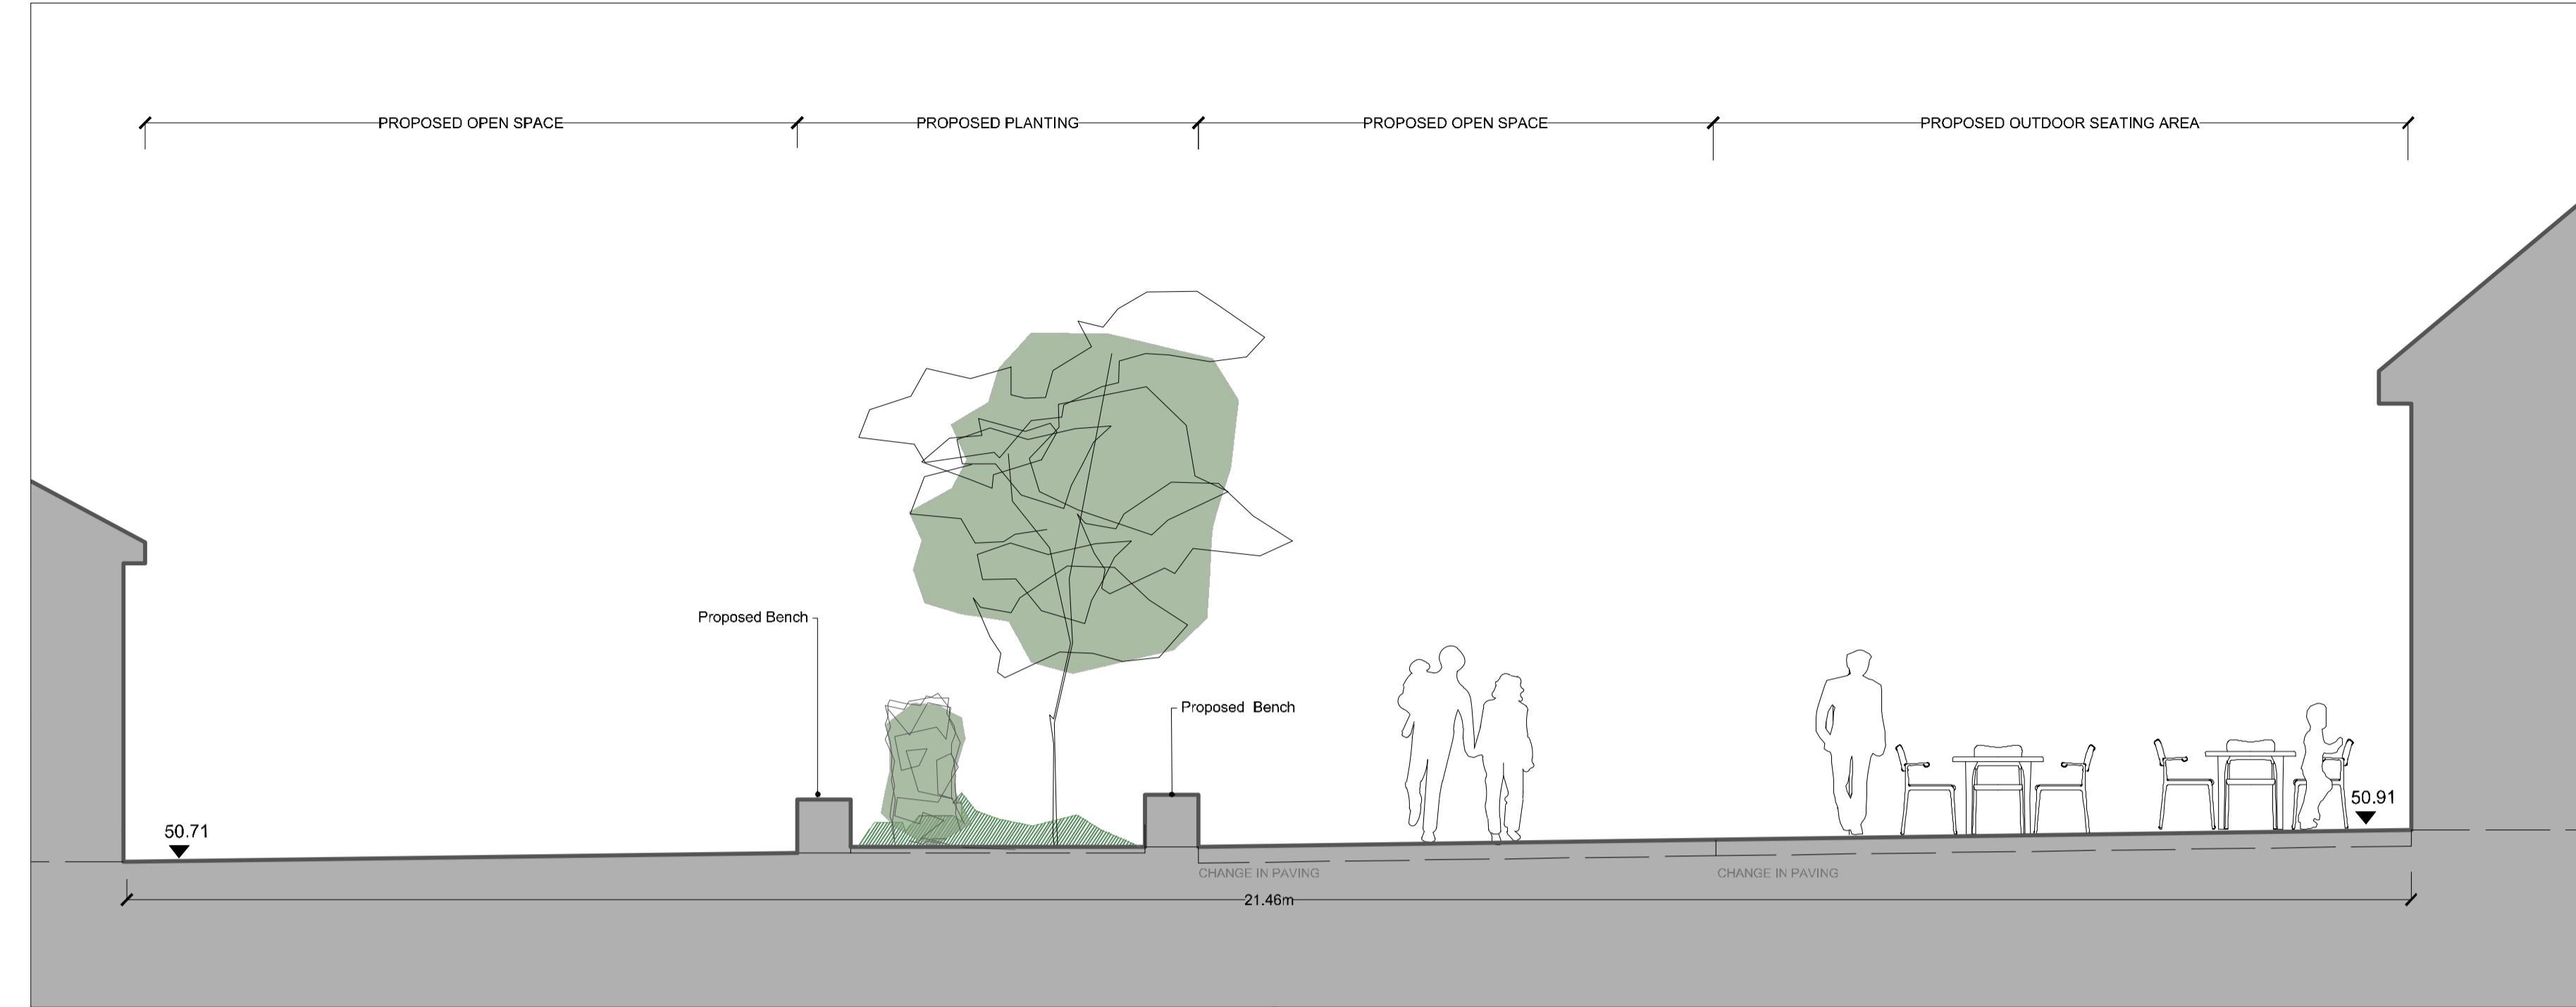

SECTION BB': COURTYARD 2

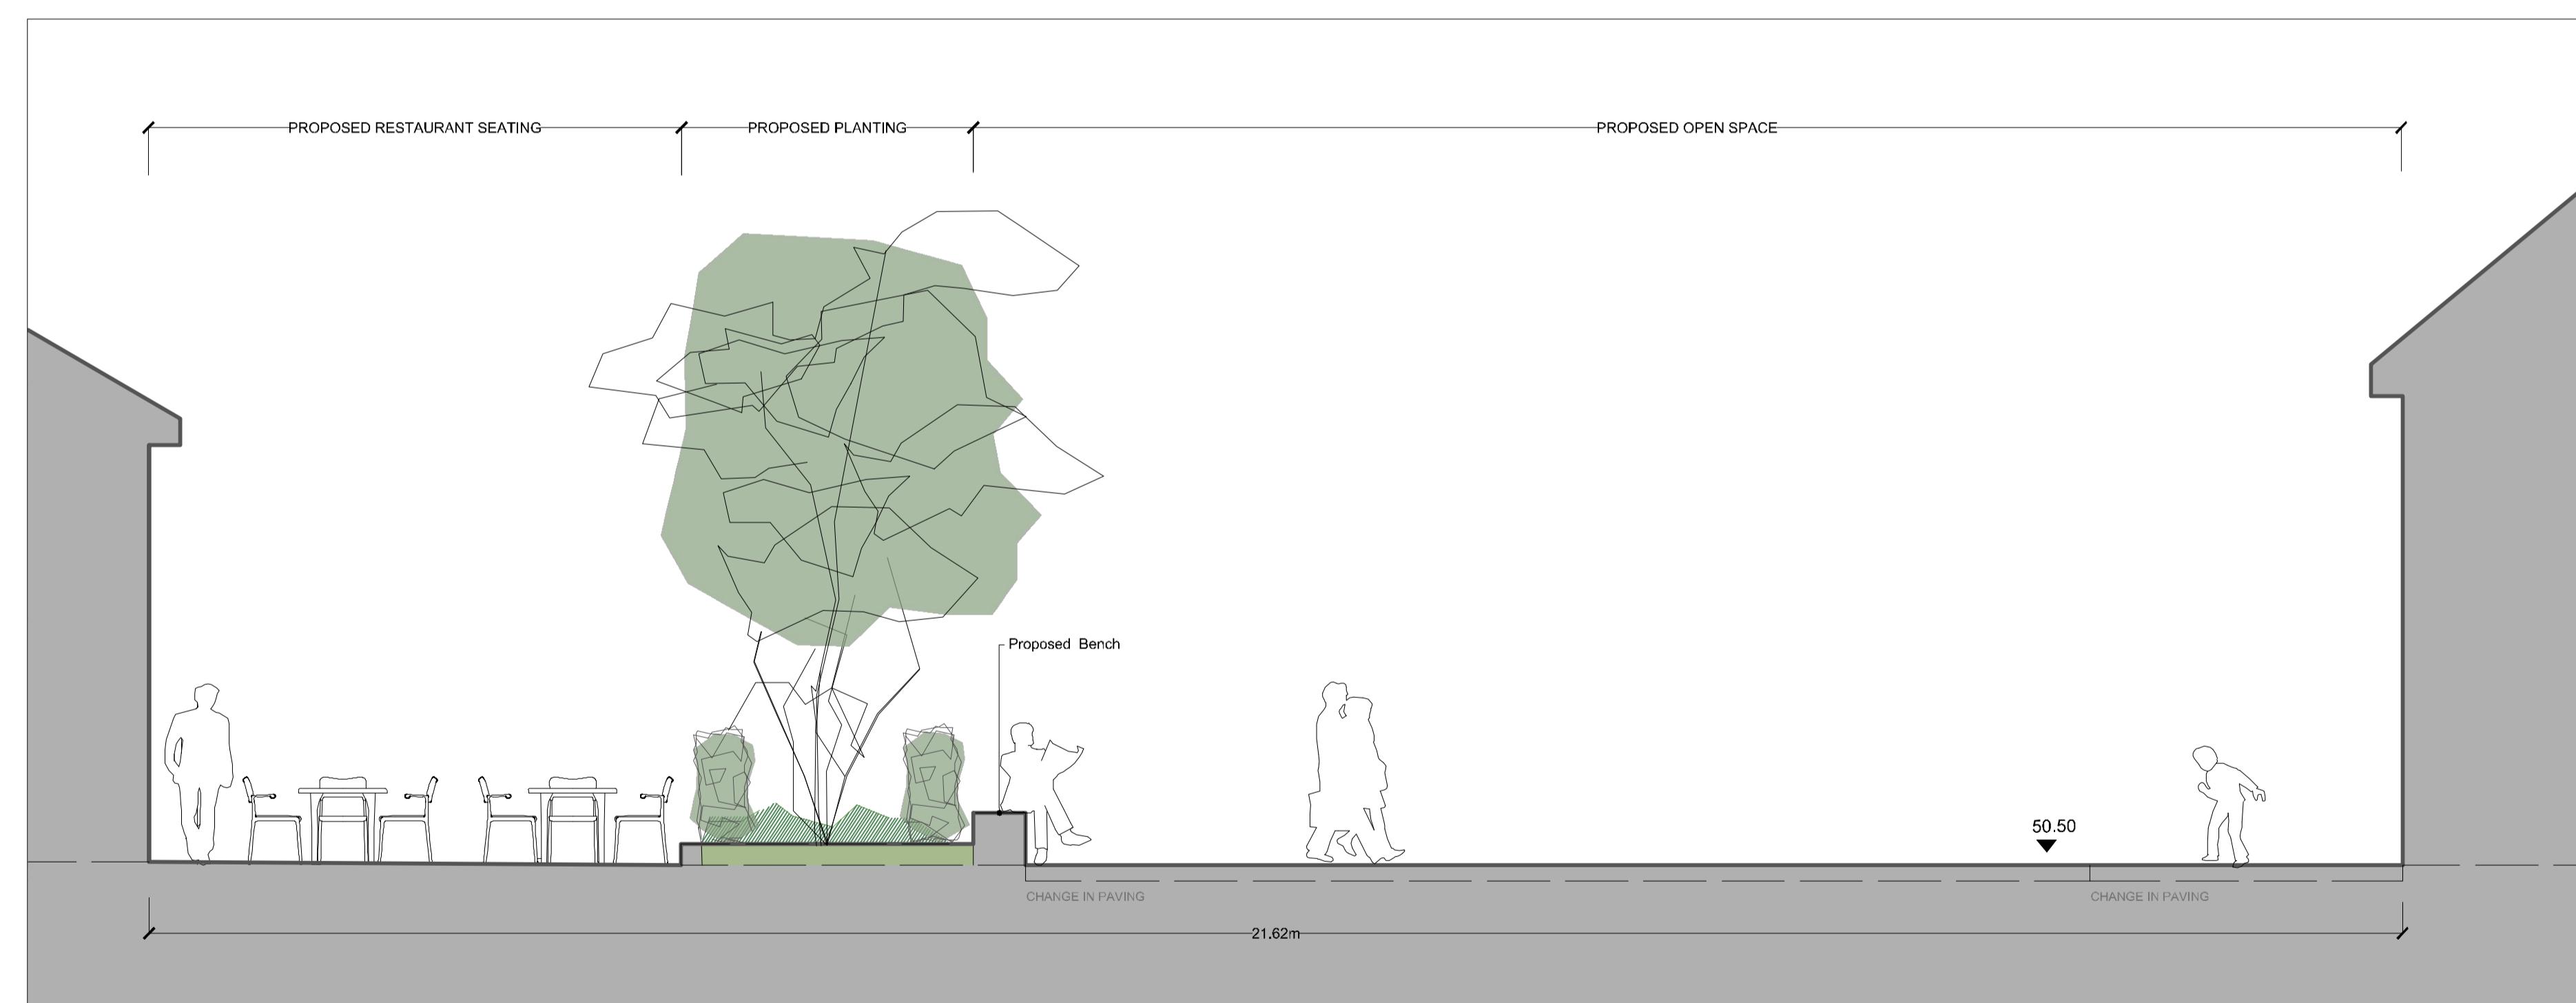

SECTION CC': COURTYARD 3

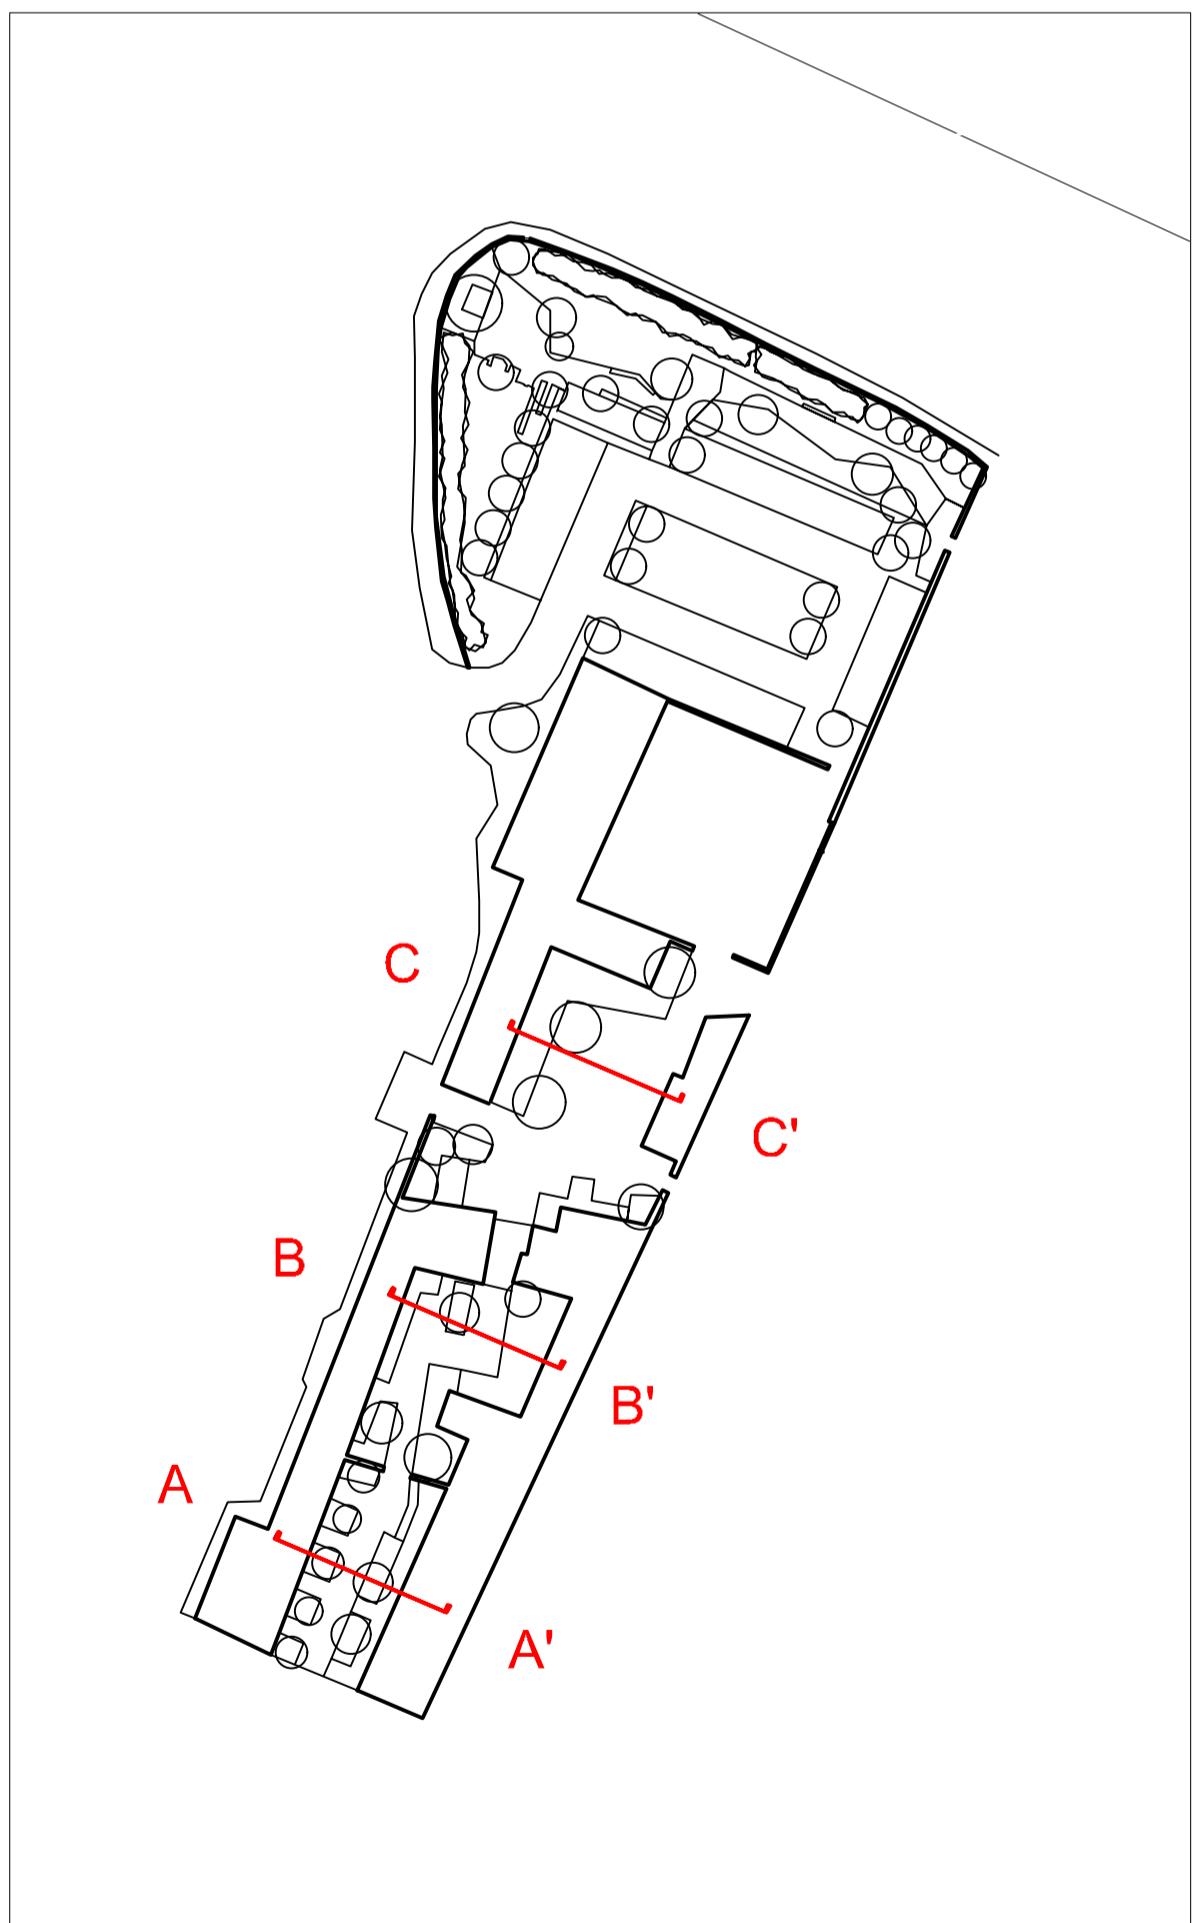

SECTION KEY (1:1000)

This drawing is the copyright of the Landscape Architect. Unless otherwise stated all dimensions are in millimetres. Where dimensions are not given, drawings must not be scaled and the matter must be referred to the Landscape Architect. If the drawing includes conflicting details/dimensions the matter must be referred to the Landscape Architect. All dimensions must be checked on site. The Landscape Architect must be informed, by the Contractor, of any disrepancies before work proceeds.

NO

CLIENT:	SOUTH DUBLIN COUNTY COUNCIL	ISSUE STATUS:	 NORTH				
PROJECT:	RATHFARNHAM CASTLE - STABLES AND COURTYARDS	PLANNING					
DRAWING:	LANDSCAPE SECTIONS 01	DRAWING NO.	REVISION				
		Sd.05-DR-2400	-				
PROJECT NO	SCALE	sheet size	DRAWN BY	CHECKED BY	1st ISSUE		