




SECTION DD': COURTYARD 4

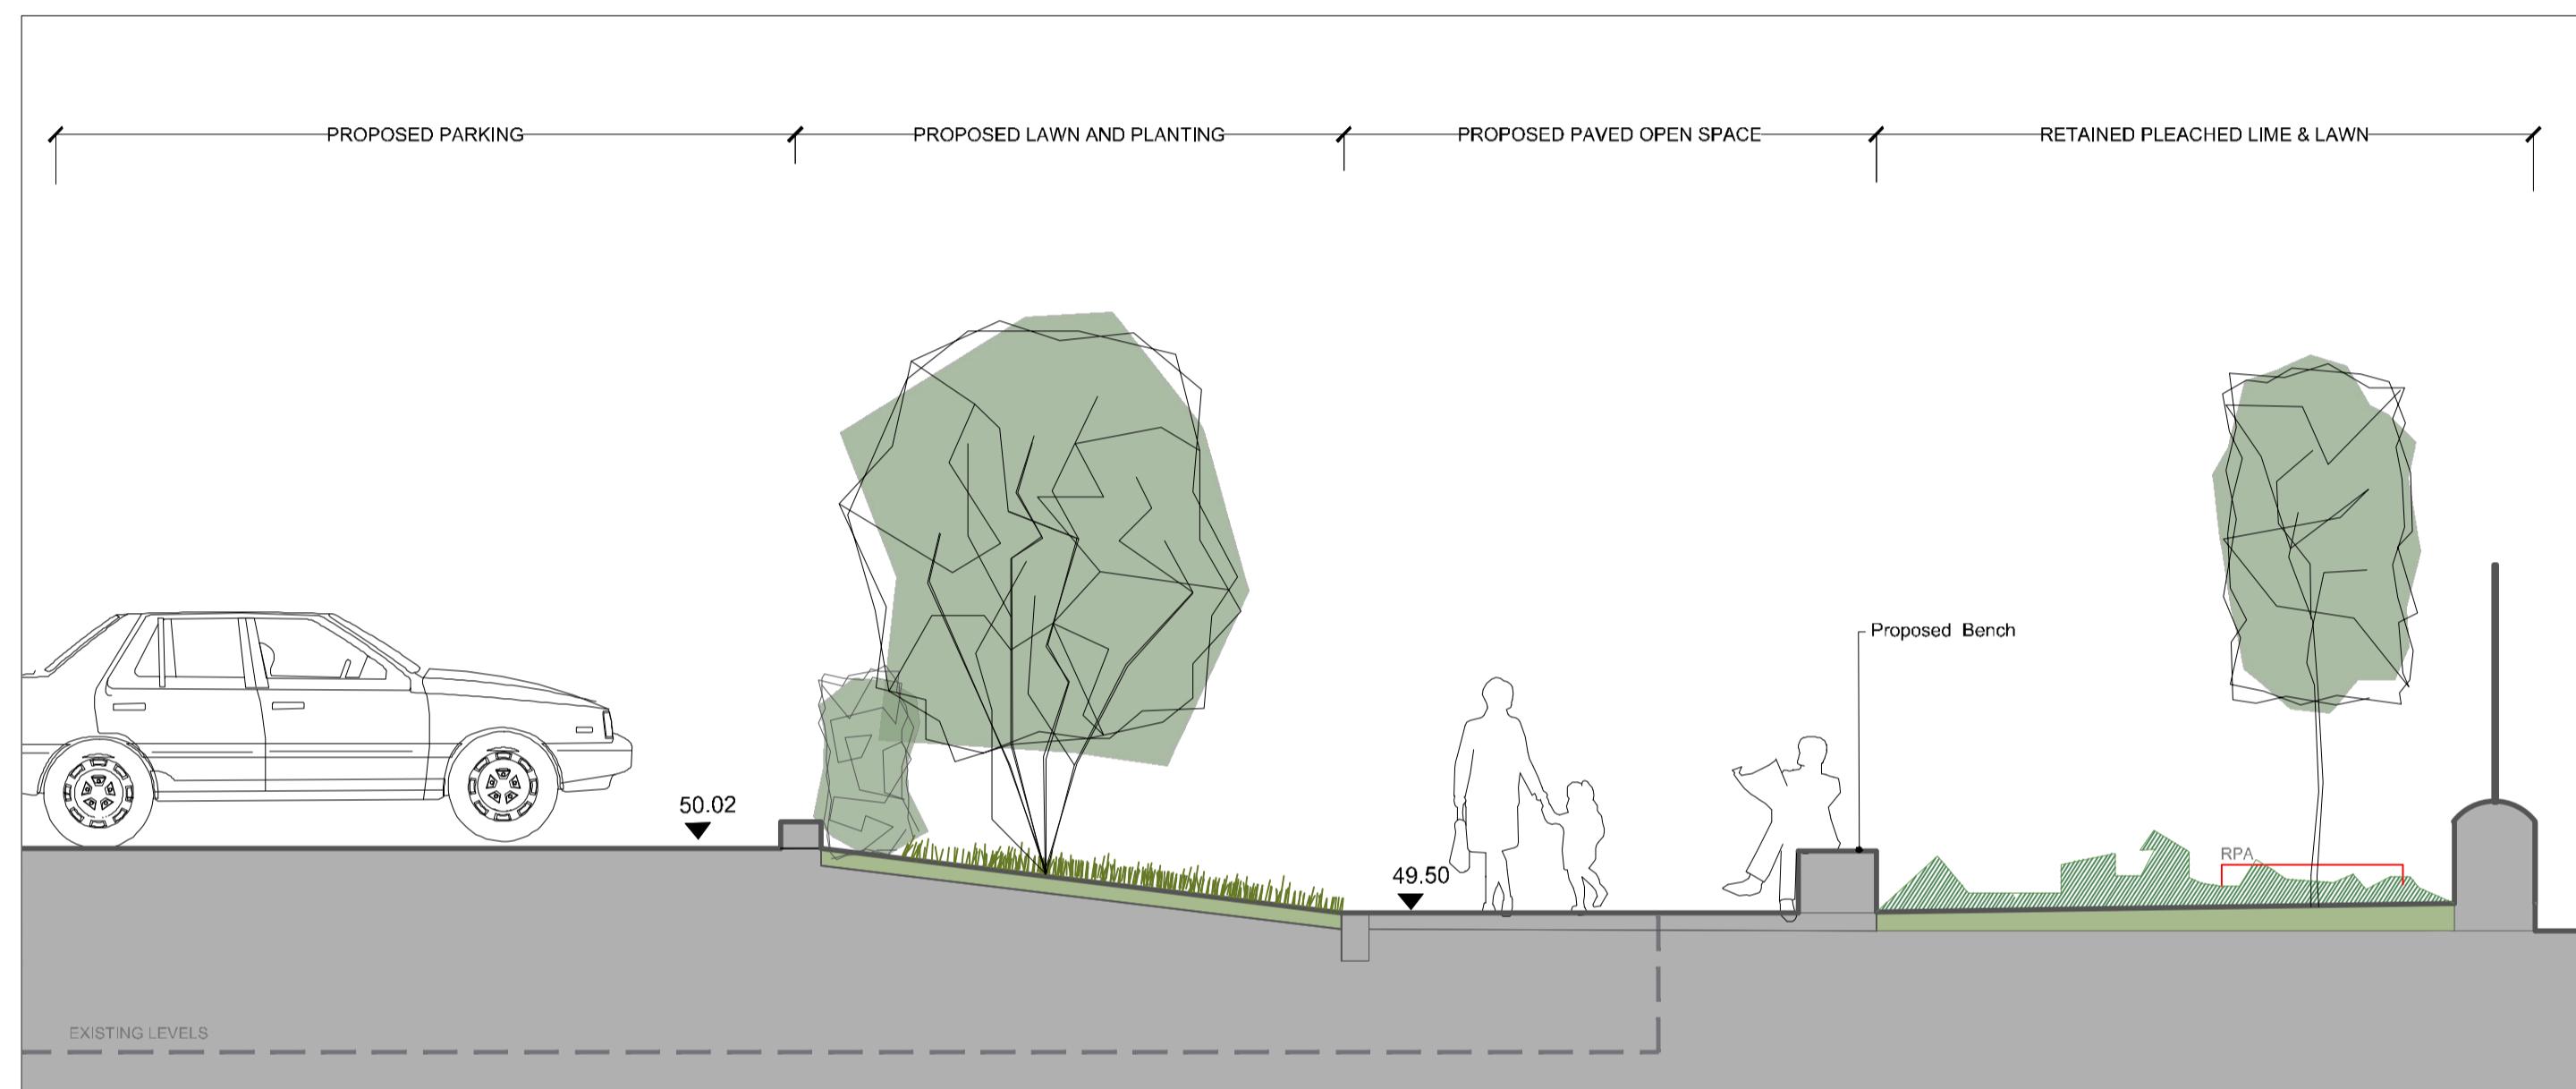

SECTION EE'

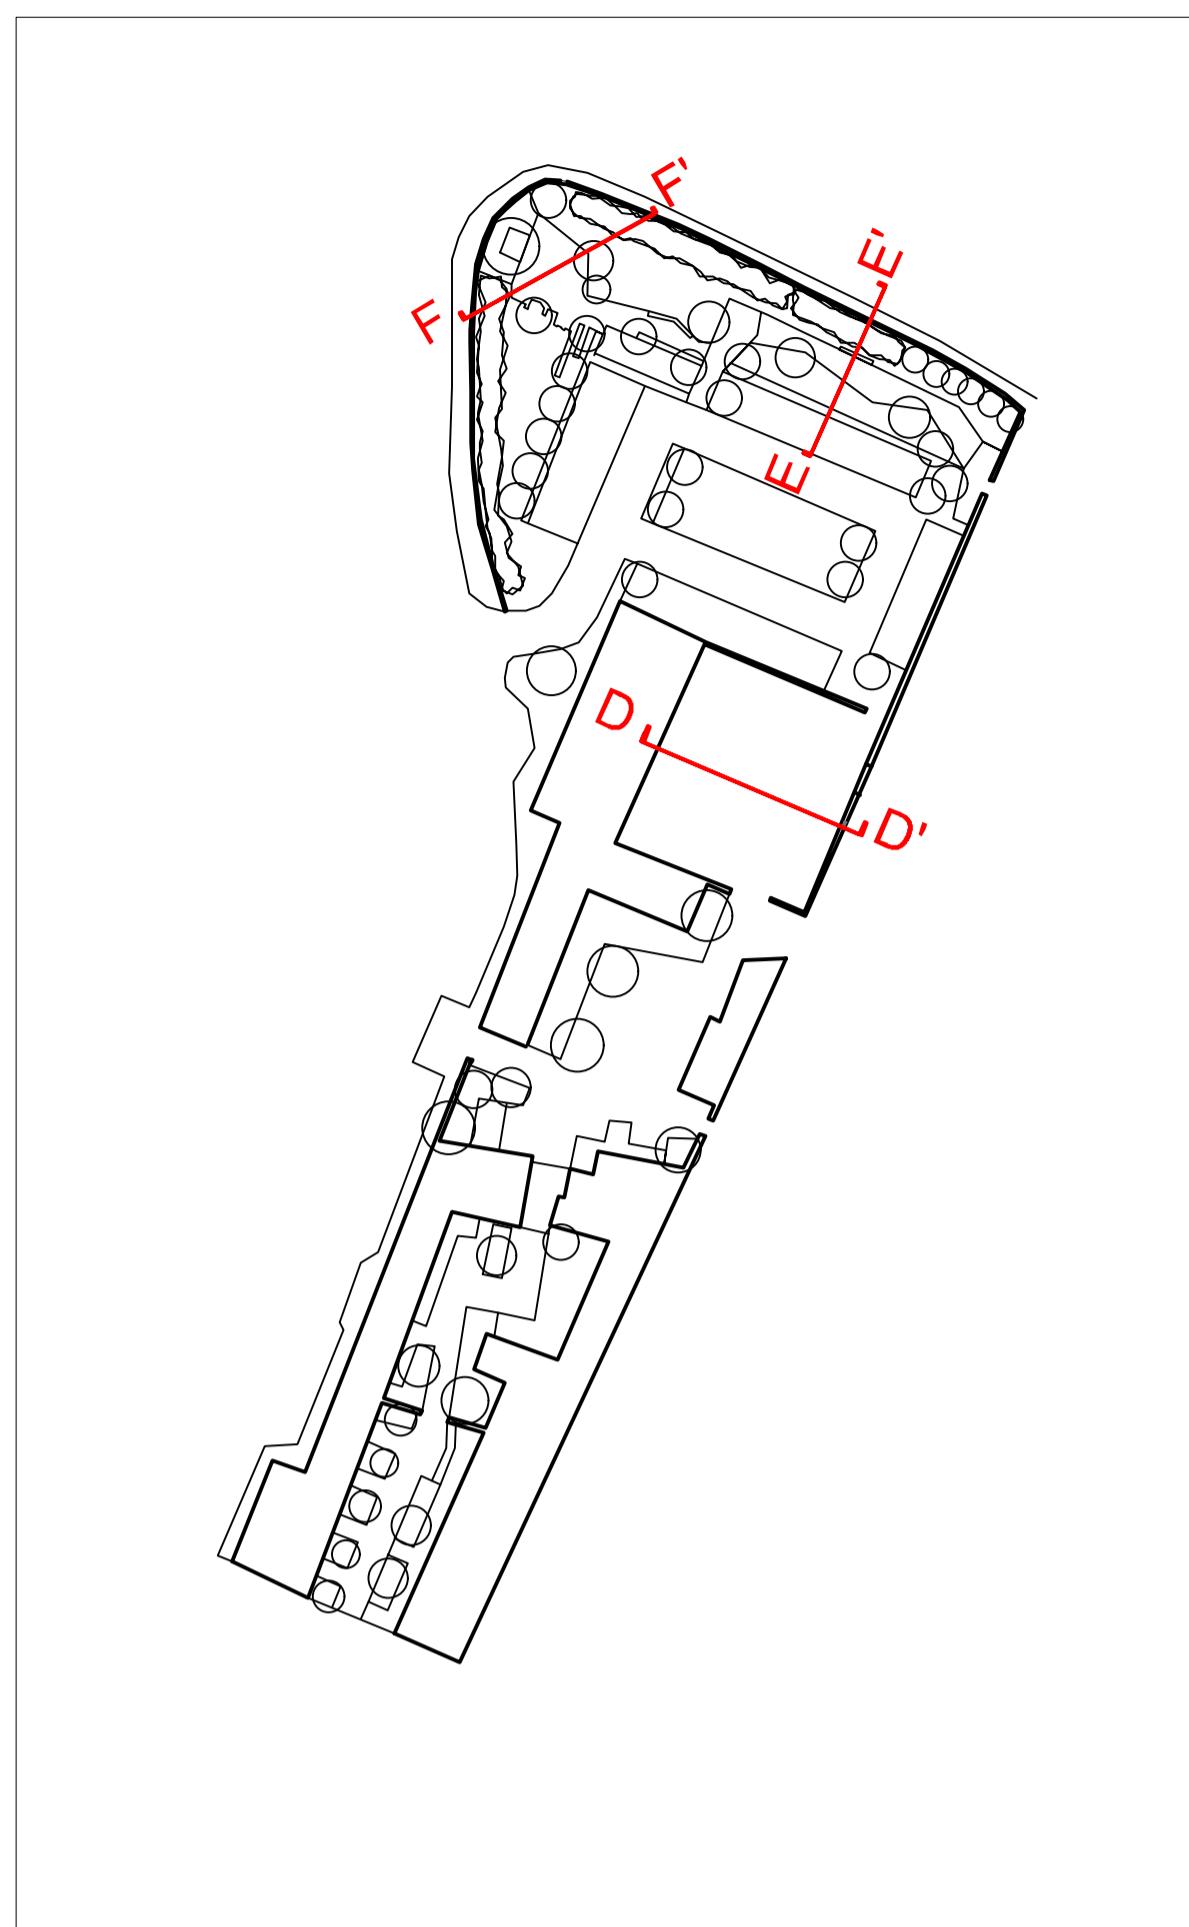

SECTION KEY (1:1000)

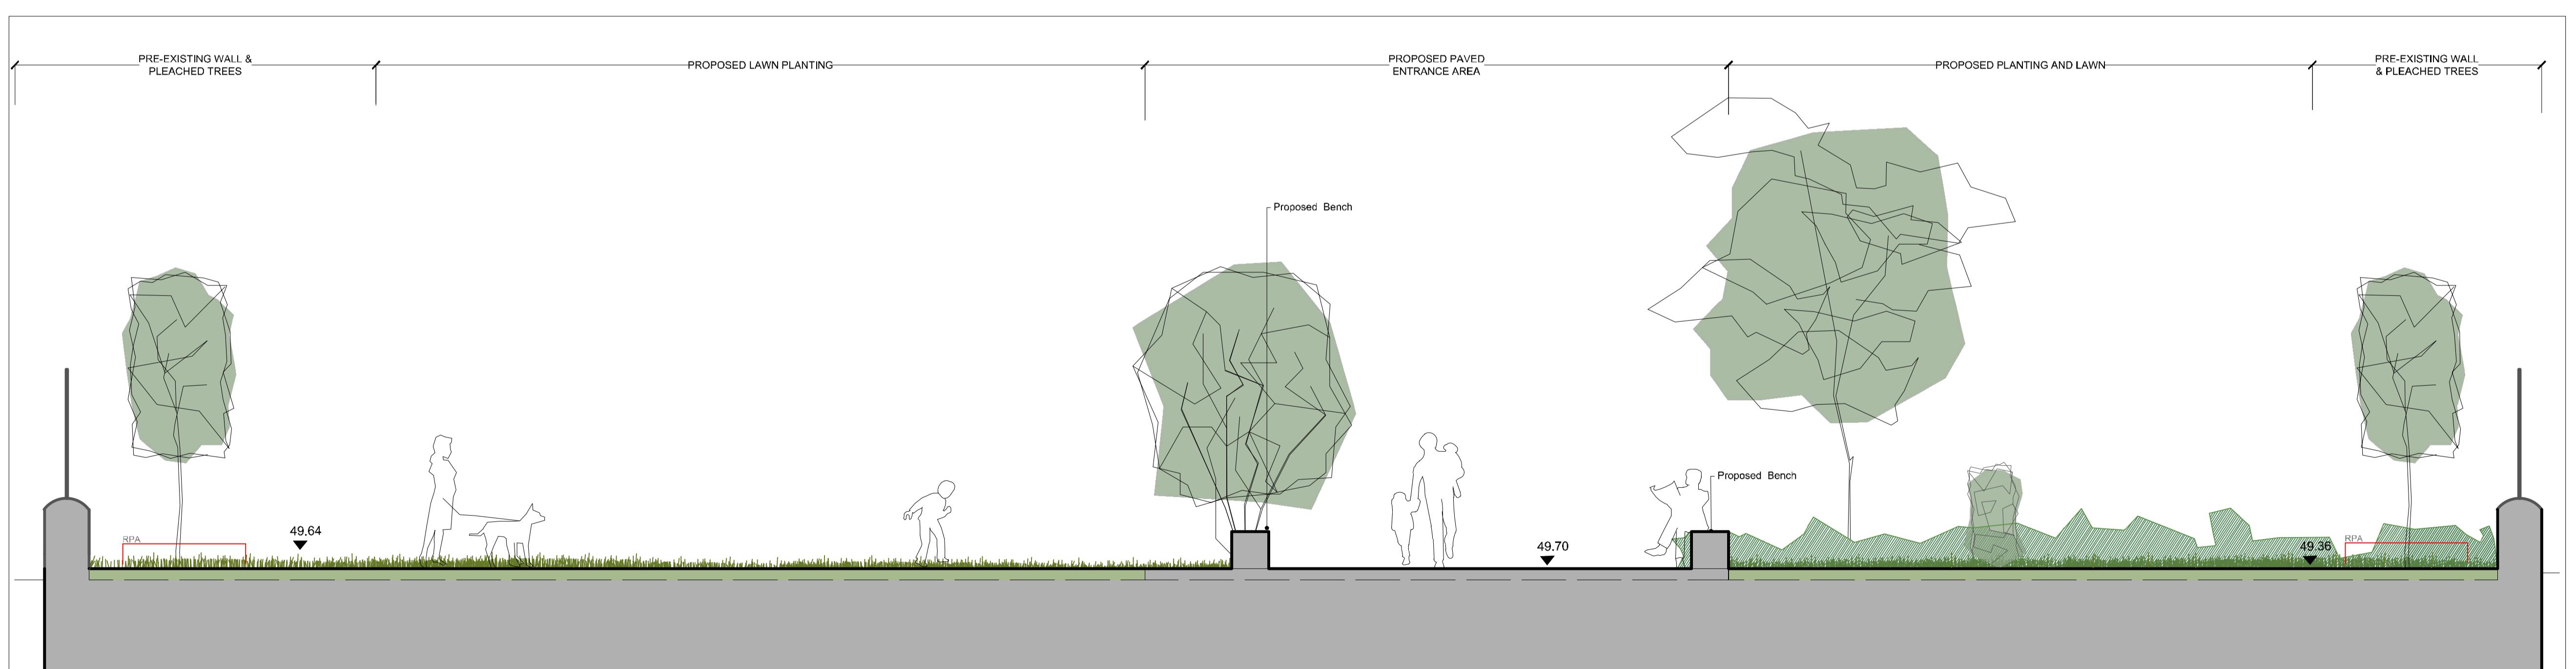

SECTION FF'

This drawing is the copyright of the Landscape Architect. Unless otherwise stated all dimensions are in metres. When dimensions are not given, drawings must not be scaled and the matter must be referred to the Landscape Architect. If the drawing includes conflicting details/dimensions the matter must be referred to the Landscape Architect. All dimensions must be checked on site. The Landscape Architect must be informed by the Contractor of any discrepancies before work proceeds.

NOTES:

DATE	REV	DESCRIPTION	DRAWN BY	CHECKED BY
-	-	-	-	-
-	-	-	-	-
-	-	-	-	-
-	-	-	-	-
-	-	-	-	-
-	-	-	-	-
-	-	-	-	-

CLIENT:	SOUTH DUBLIN COUNTY COUNCIL	ISSUE STATUS:	
PROJECT:	RATHFARNHAM CASTLE - STABLES AND COURTYARDS	PLANNING	
DRAWING:	LANDSCAPE SECTIONS 02	DRAWING NO.	REVISION
PROJECT NO:	1:50	1st ISSUE	Sd.05-DR-2401
SCALE:	A1	DRAWN BY	JB
HEET SIZE:		CHECKED BY	11/04/2025