

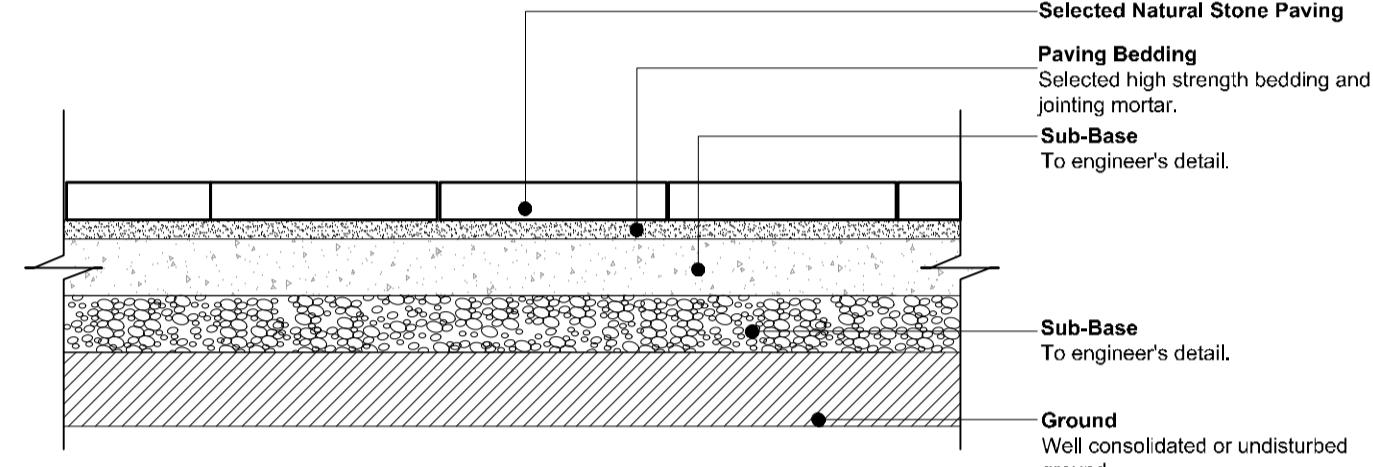
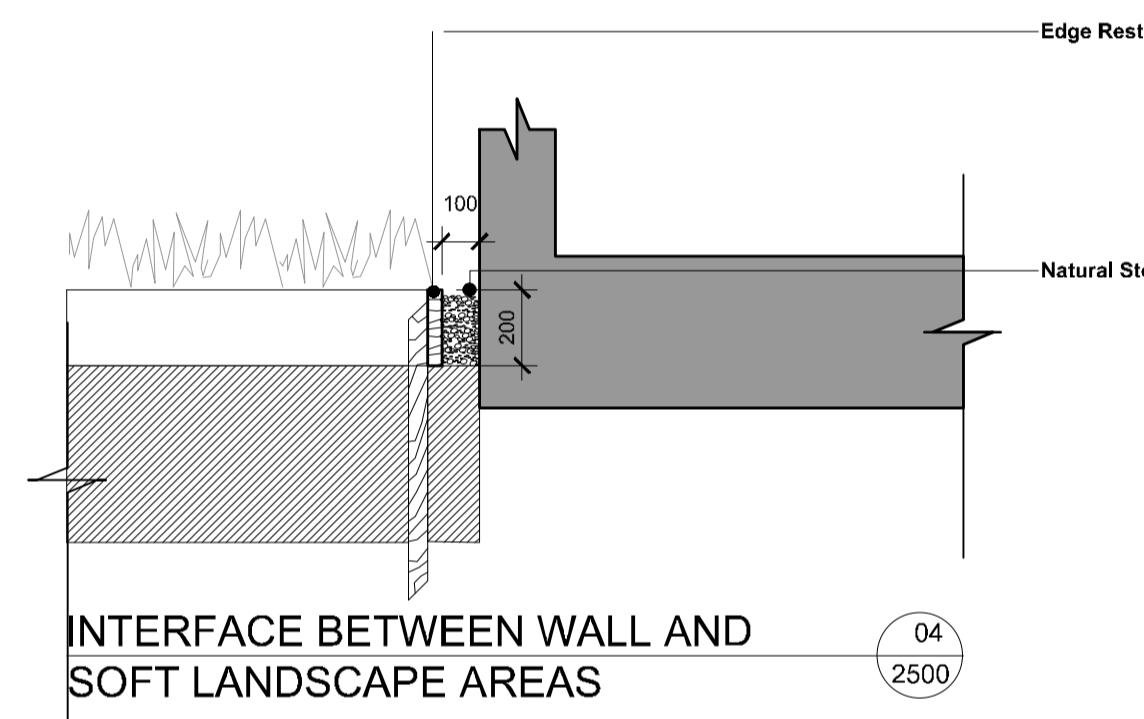


**SMALL AND MULTISTEM TREE PLANTING IN SOFT LANDSCAPE**


**1 2500**

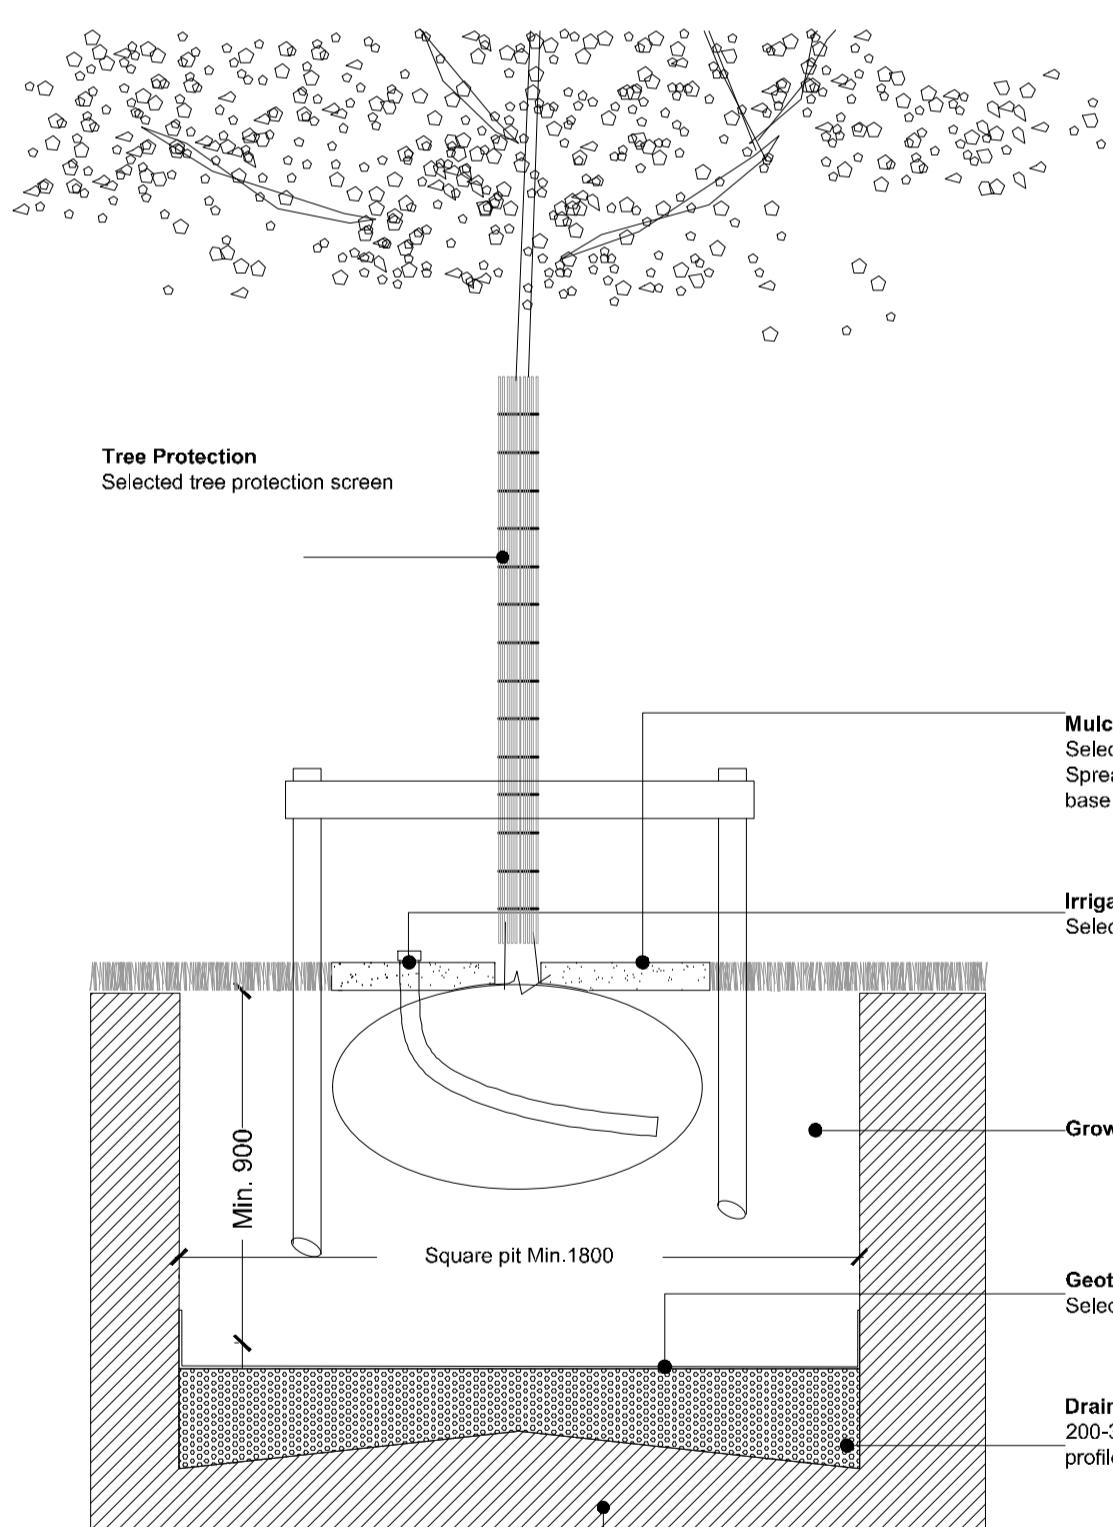


**NATURAL STONE PAVING**

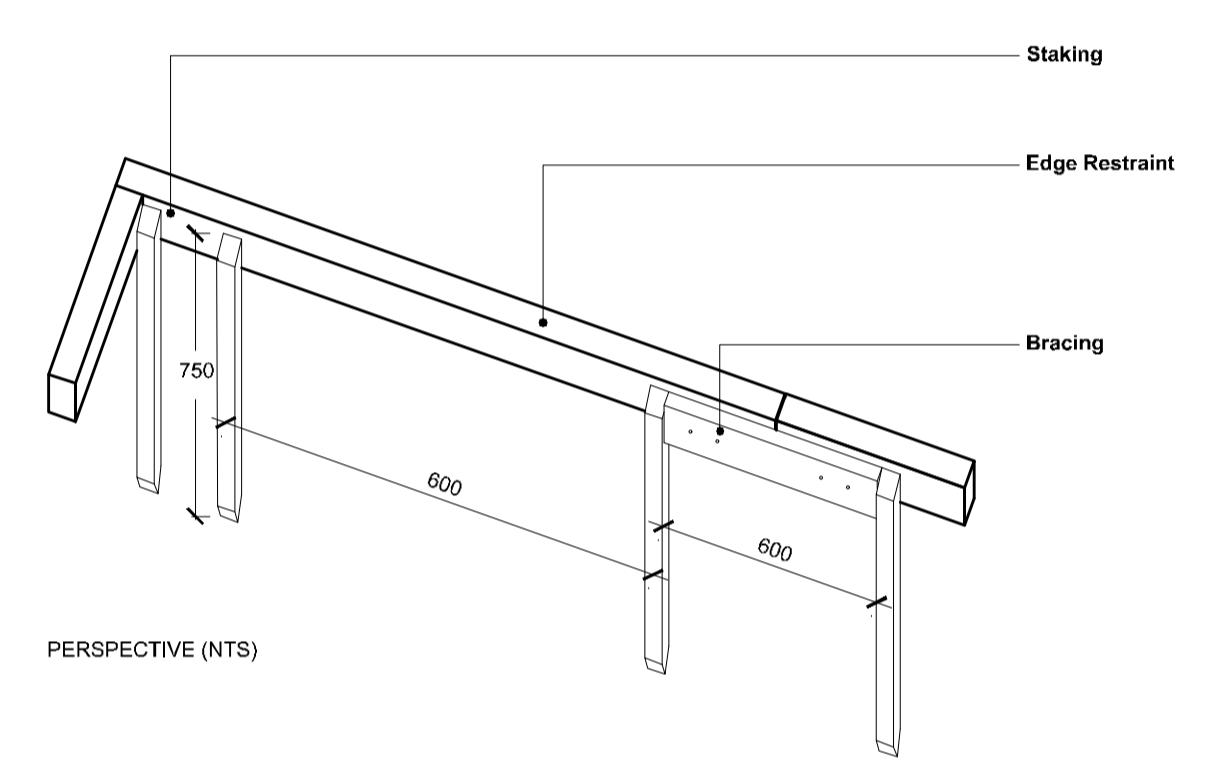

**PRESSURE TREATED TIMBER EDGE RESTRAINT IN SOFT LANDSCAPE**


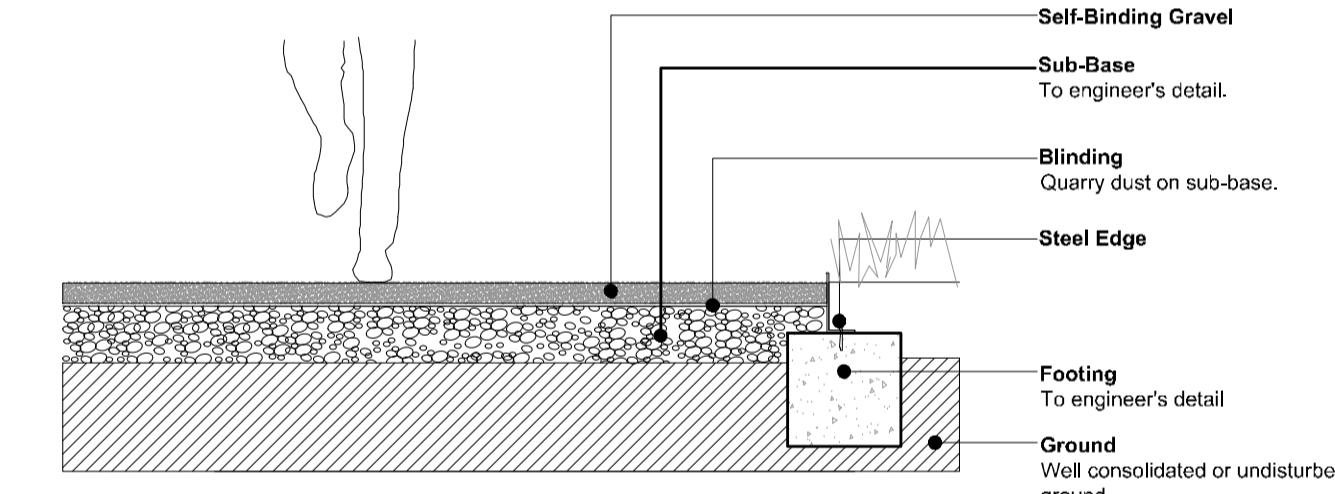


**SELF-BINDING GRAVEL WITH STEEL EDGE**

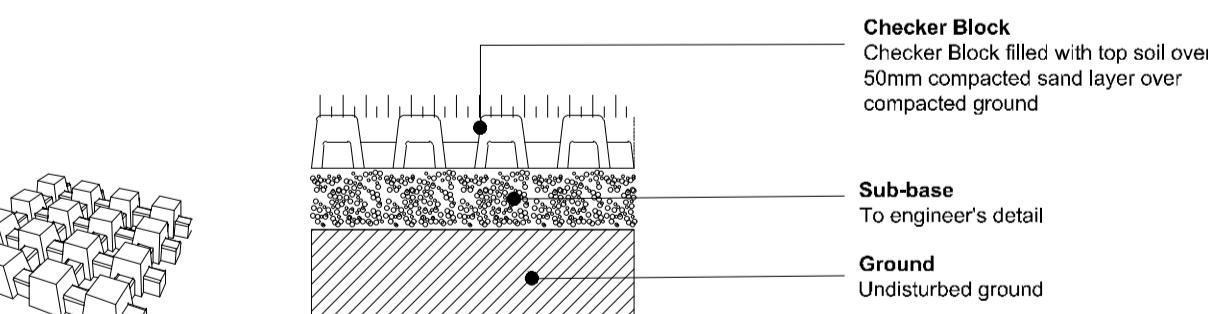

**TYPICAL TREE PLANTING IN SOFT LANDSCAPE**

**2 2500**

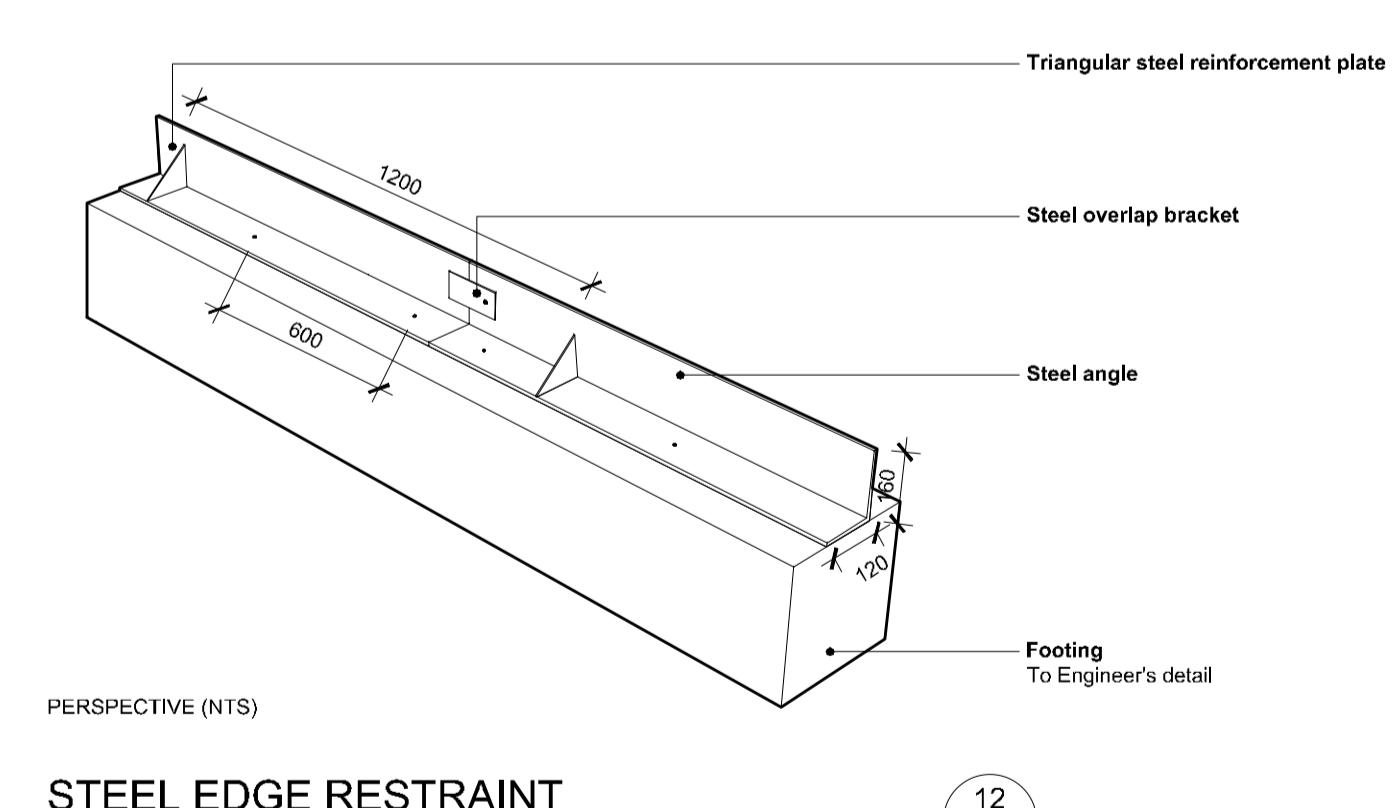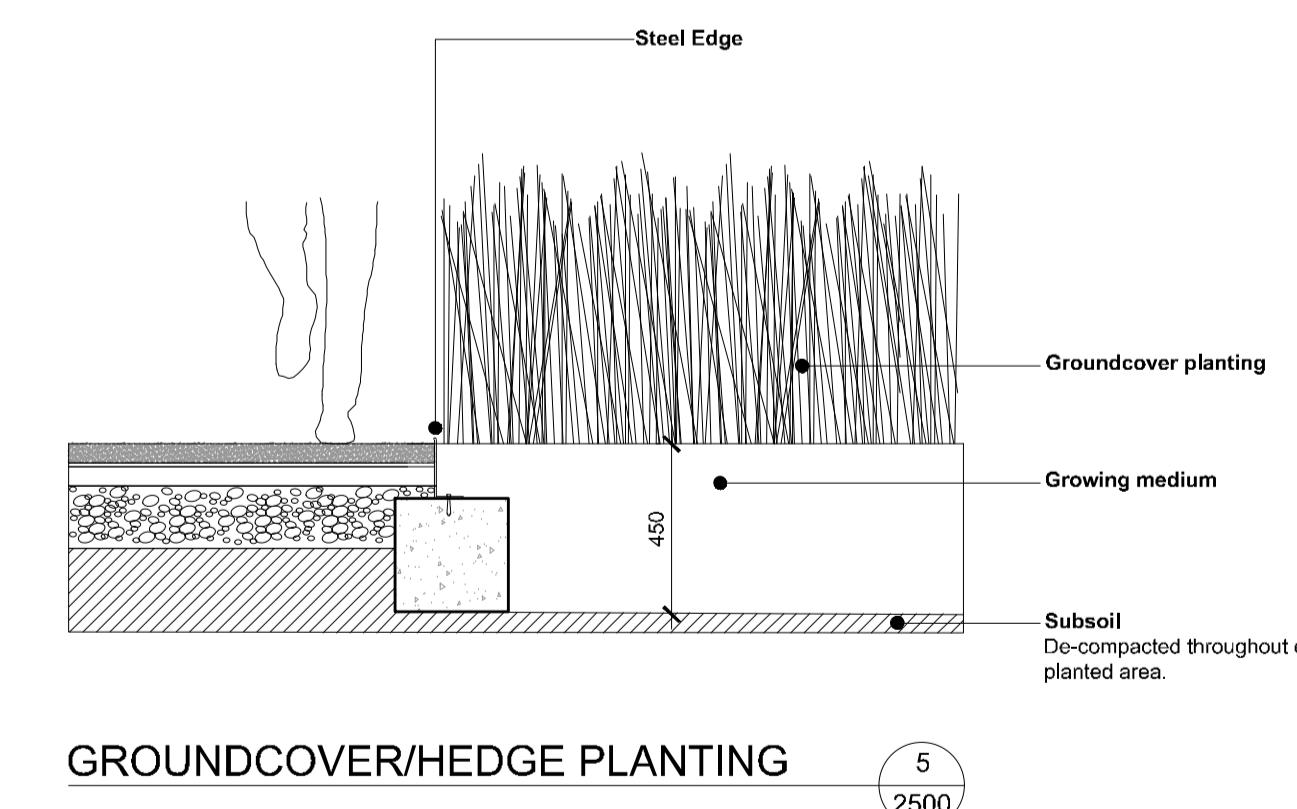

**REINFORCED GRASS SYSTEM CAR PARK**

This drawing is the copyright of the Landscape Architect. Unless otherwise stated all dimensions are in millimetres. Where dimensions are not given, drawings must not be scaled and the matter must be referred to the Landscape Architect. If the drawing includes conflicting details/dimensions the matter must be referred to the Landscape Architect. All dimensions must be checked on site. The Landscape Architect must be informed, by the Contractor, of any discrepancies before work proceeds.

**NOTES:**

DATE	REV.	DESCRIPTION	DRAWN BY	UNCHECKED BY

**CLIENT:** SOUTH DUBLIN COUNTY COUNCIL  
**PROJECT:** RATHFARNHAM CASTLE - STABLES AND COURTYARDS  
**DRAWING:** TYPICAL LANDSCAPE DETAILS  
Sd.05-DR-2500

**ISSUE STATUS:**  
PLANNING  
DRAWING NO. 1:20  
Sd.05-DR-2500  
N/A  
REVISION  
-  
1st ISSUE  
11.04.2005