




01
P05 **FRONT ELEVATION (EAST FACING) - EXISTING**
SCALE = 1:100 @ A1

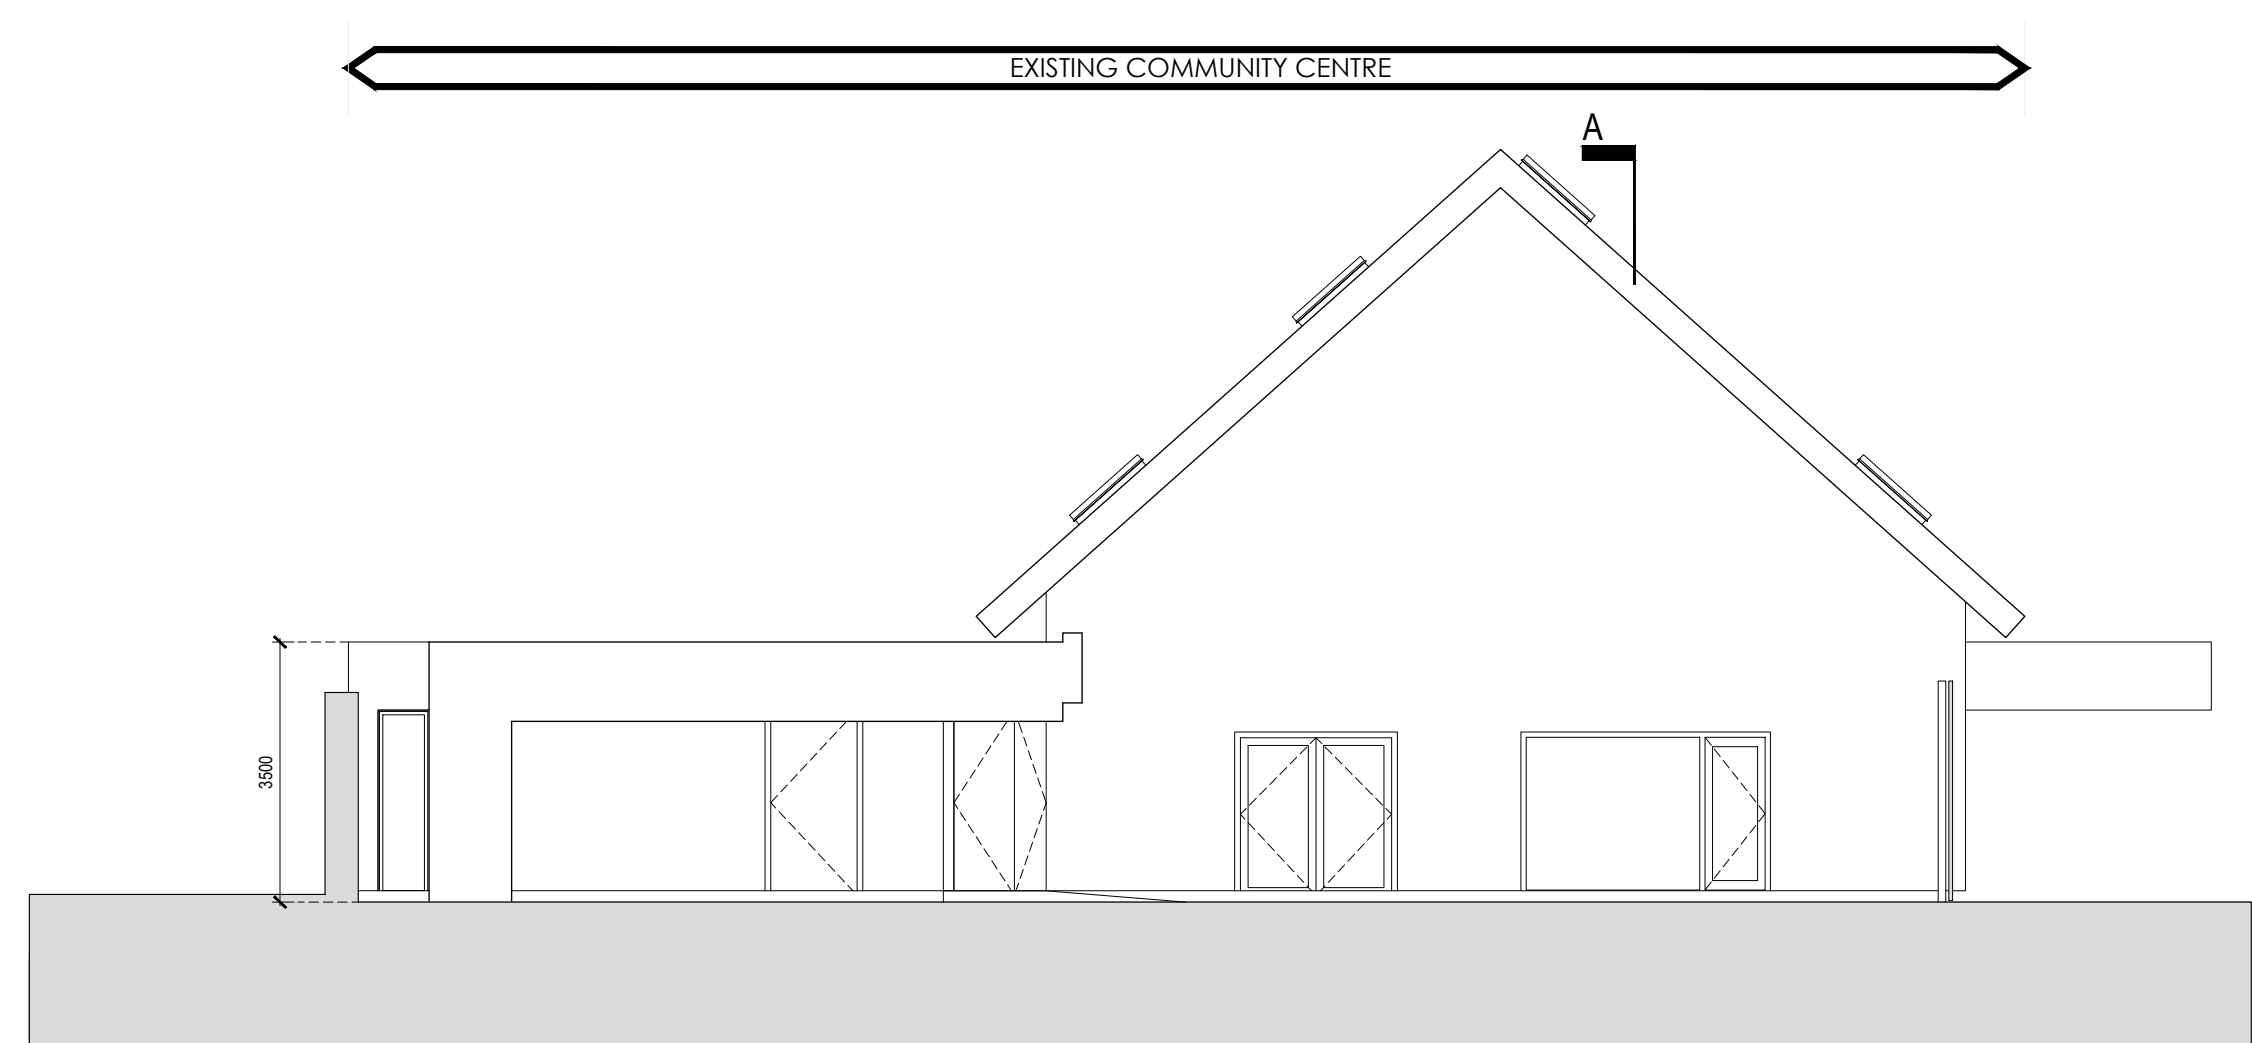


02
P05 **SECTION B-B' - EXISTING**
SCALE = 1:100 @ A1

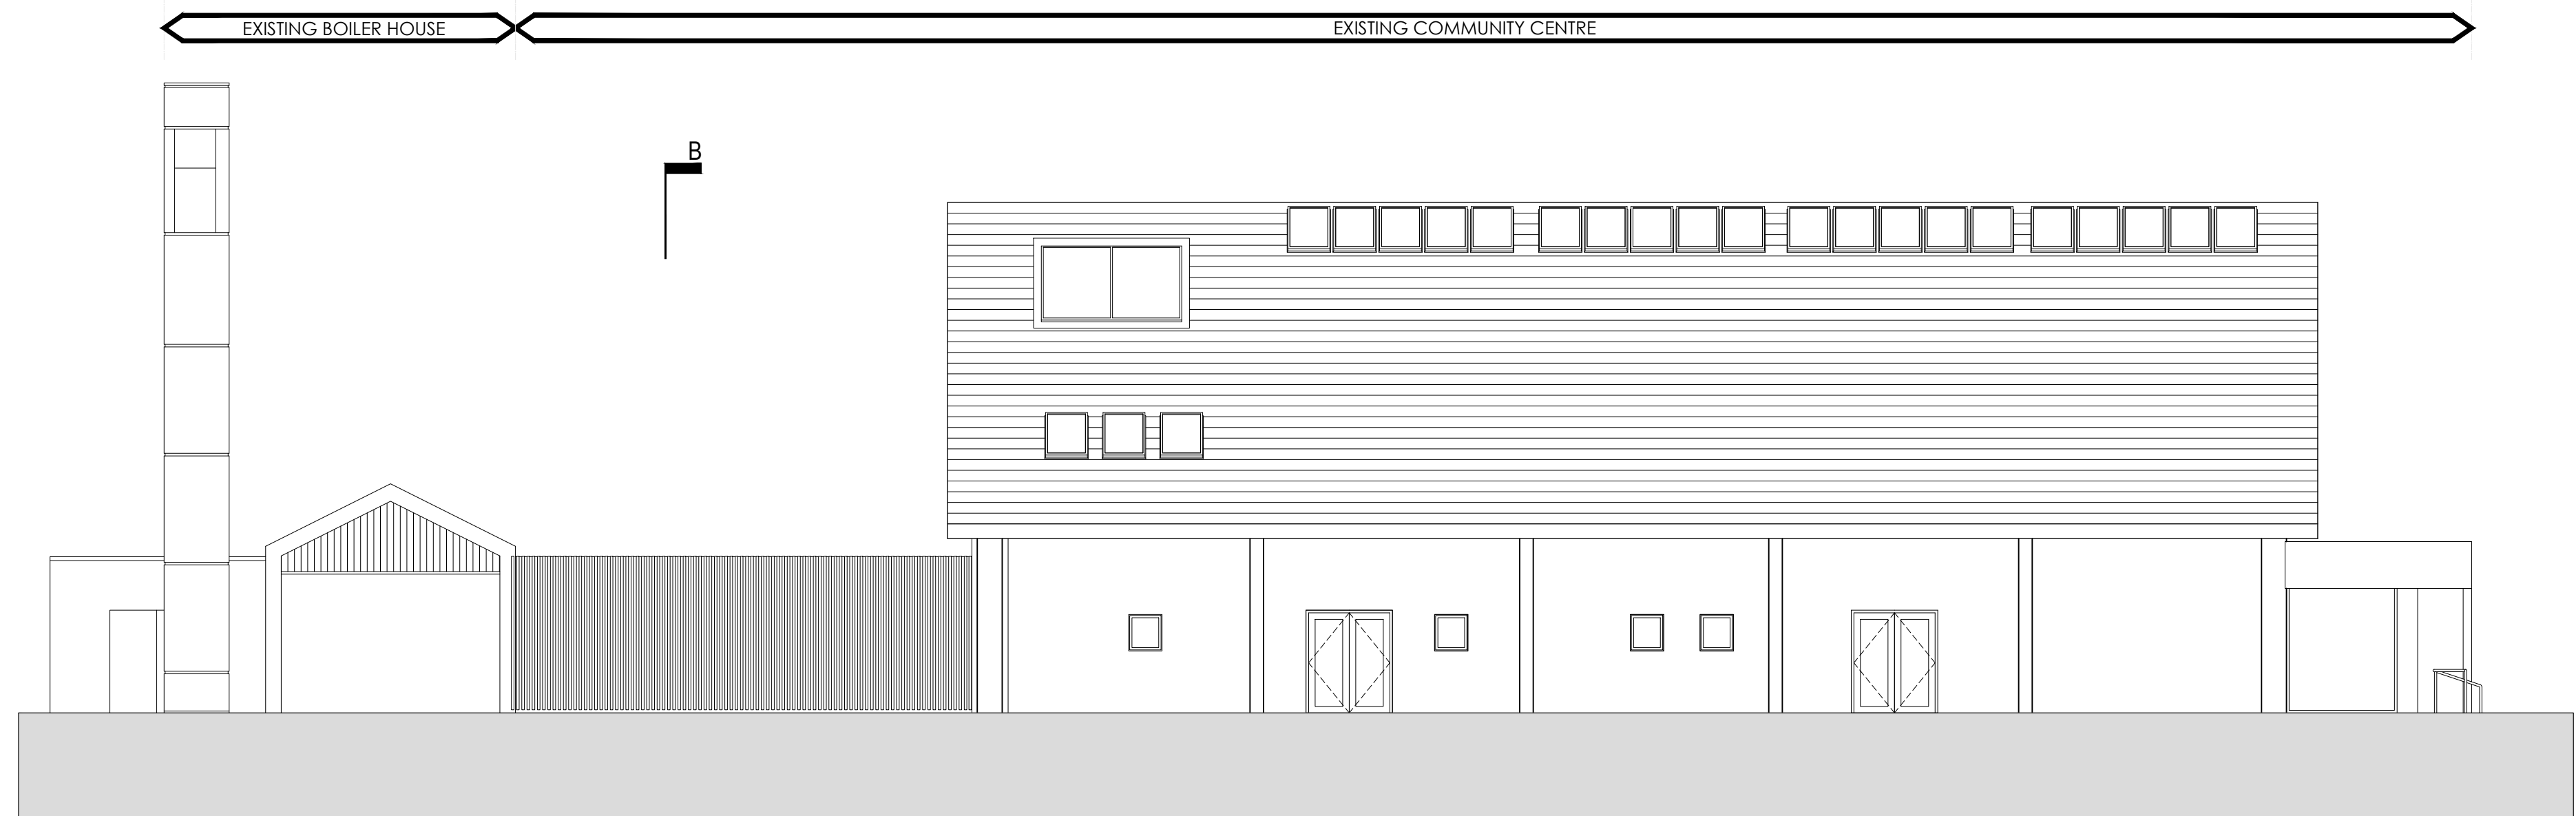

03
P05 **SIDE ELEVATION (SOUTH FACING) - EXISTING**
SCALE = 1:100 @ A1

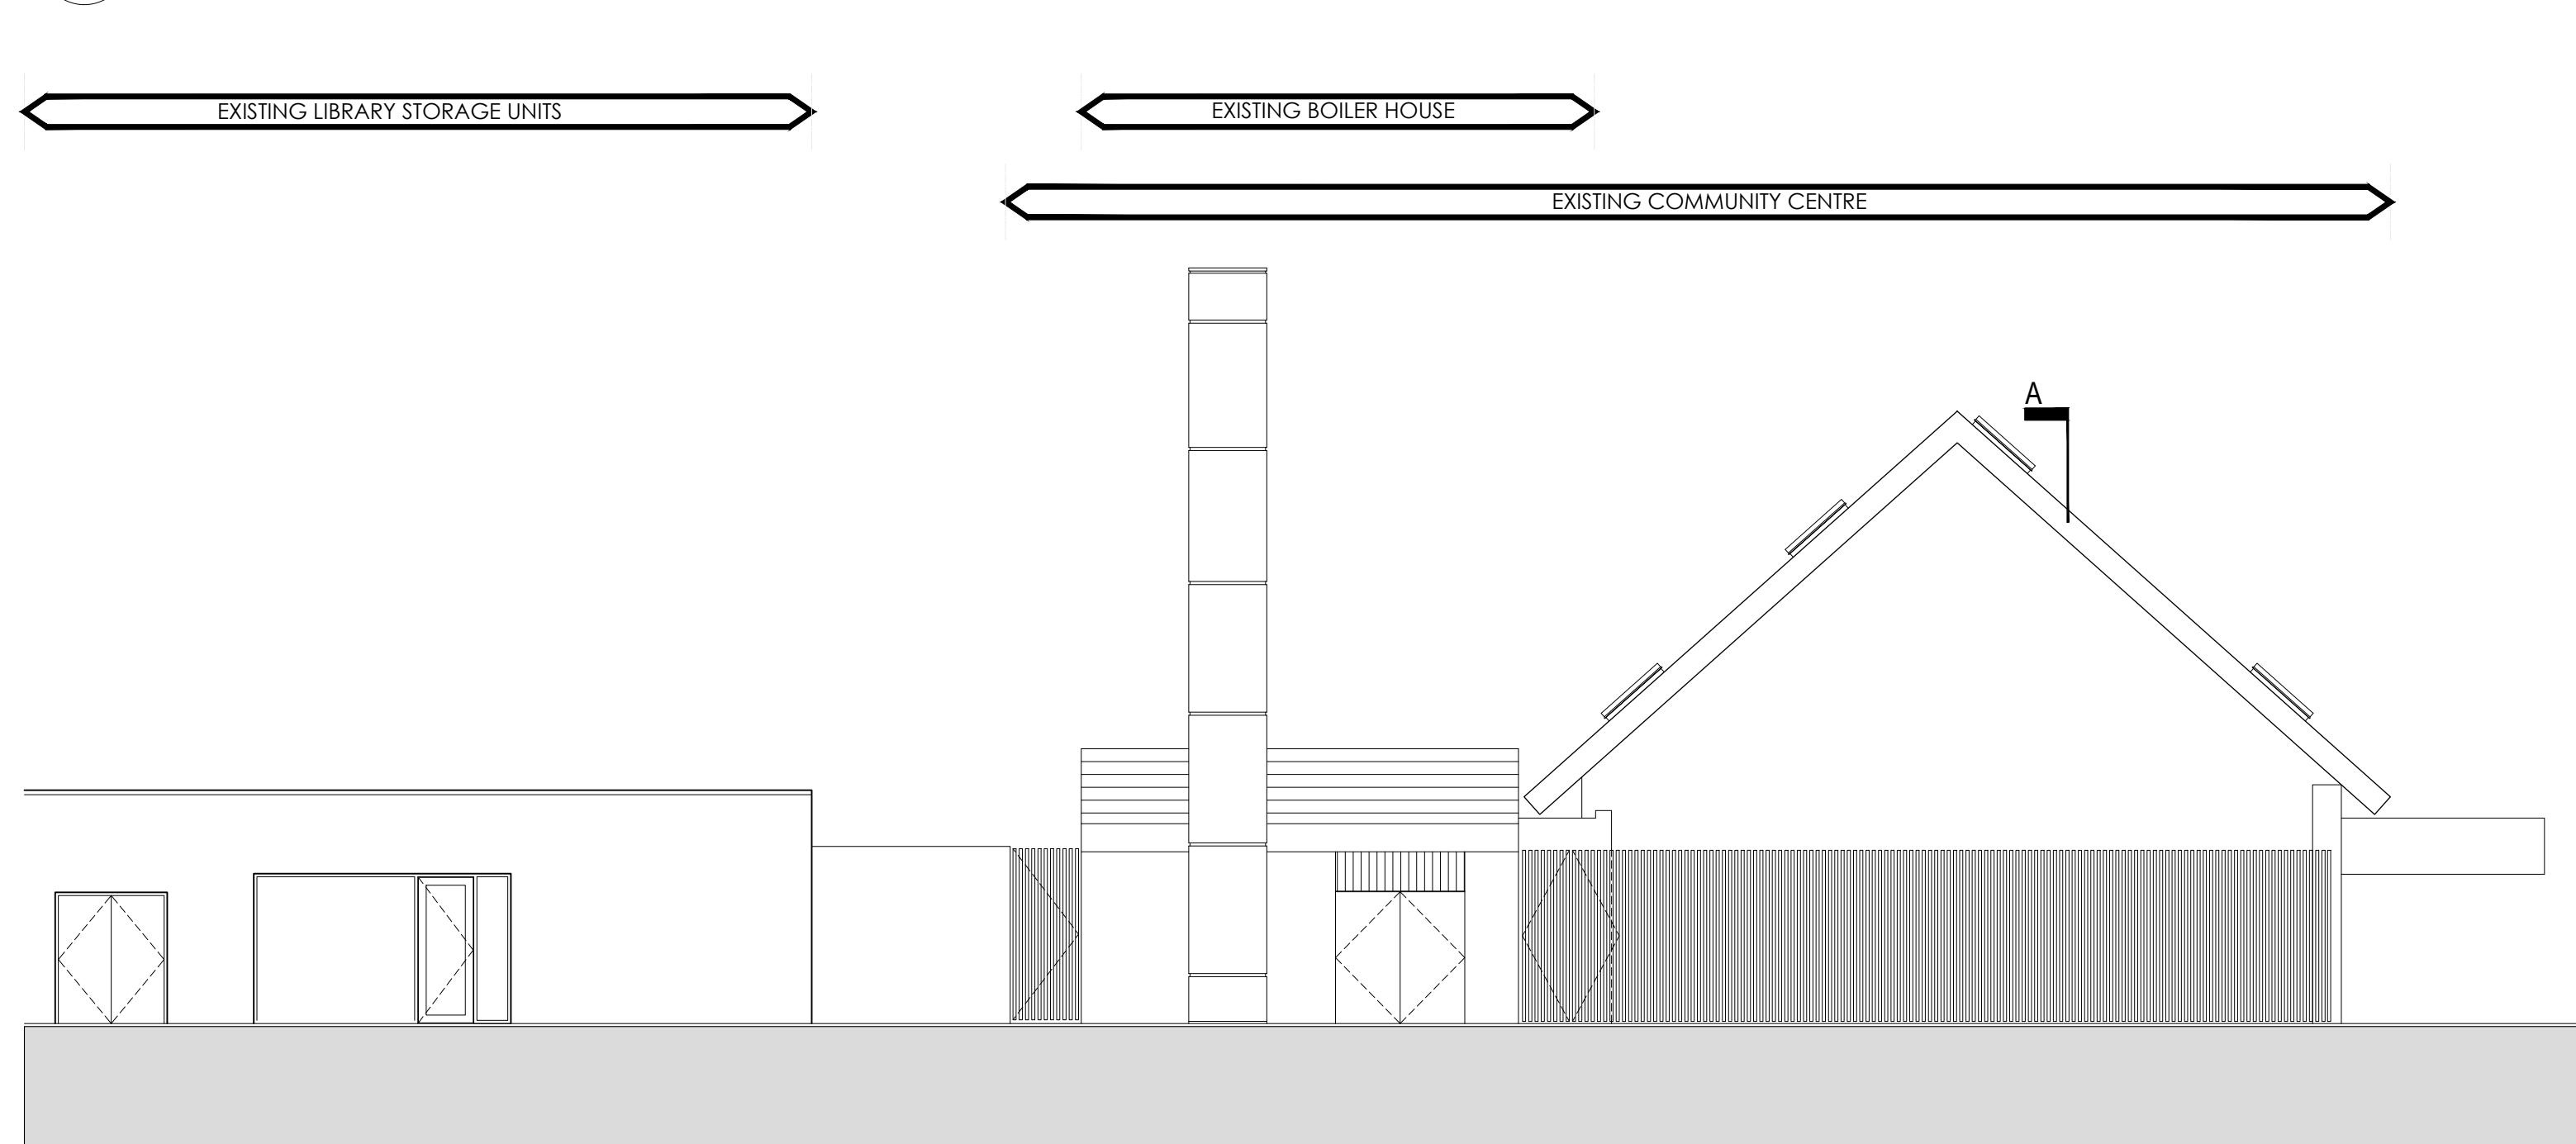

04
P05 **REAR ELEVATION (WEST FACING) - EXISTING**
SCALE = 1:100 @ A1

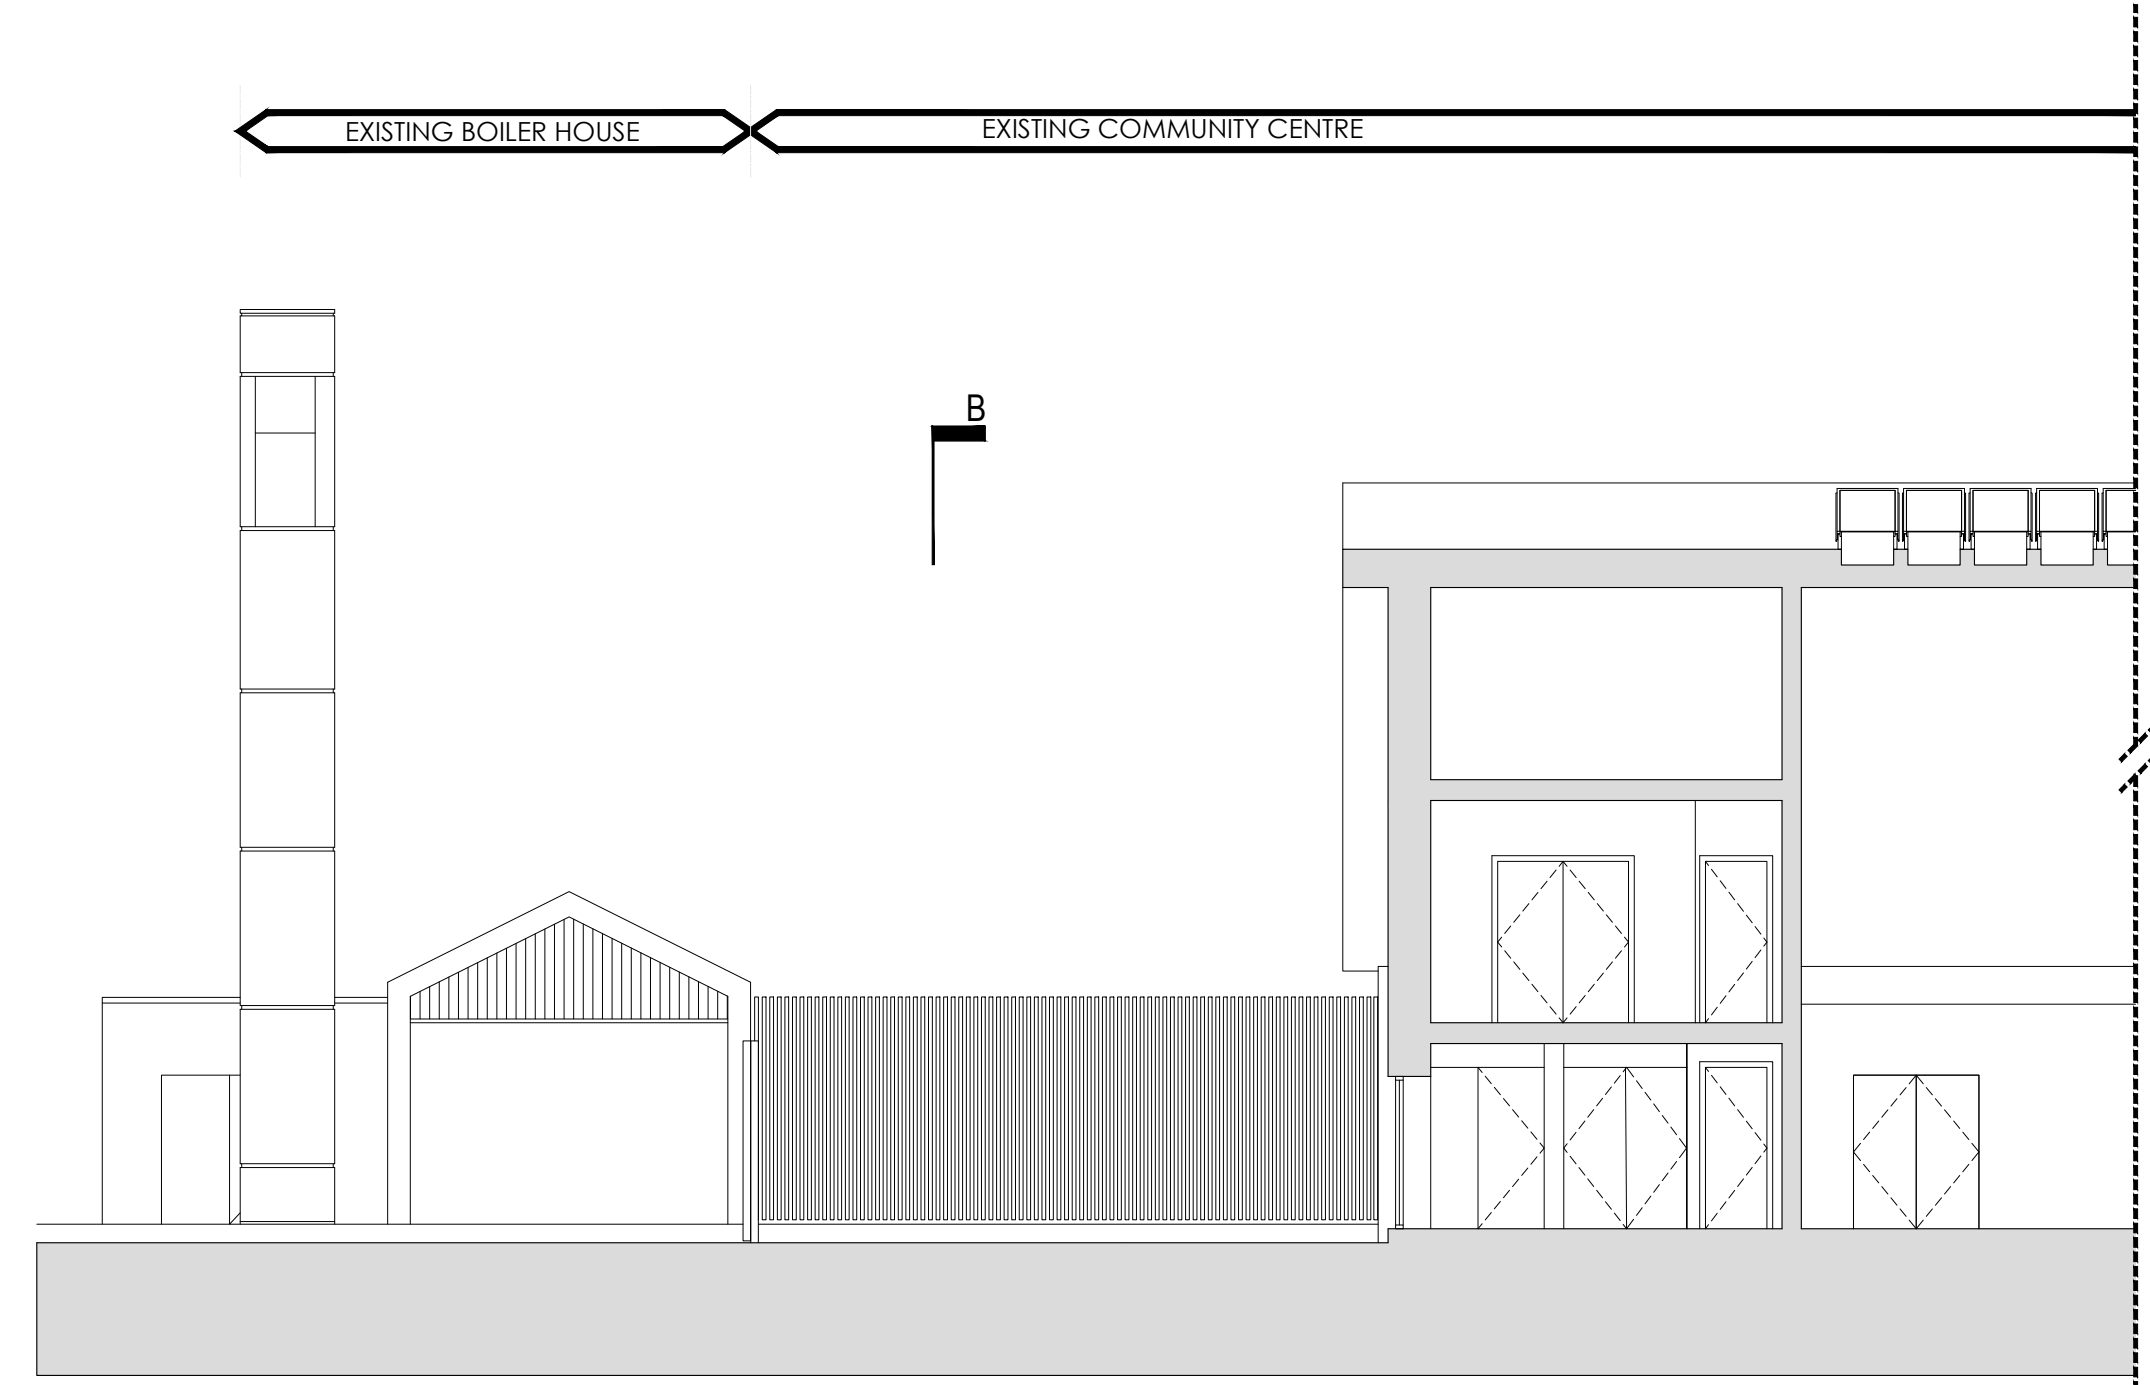

05
P05 **SECTION A-A' - EXISTING**
SCALE = 1:100 @ A1