



Drawing Key (Proposed)


- = Proposed New Build
- ① = Larch vertical battened timber fence to match existing
- ② = Aluminium windows & doors
- ③ = Render finish, to match existing
- ④ = Elevation feature panel
- ⑤ = Powder coated steel entrance gate
- ⑥ = Powder coated steel railings
- ⑦ = Stone cladding to match existing
- ⑧ = Timber seat top
- ⑨ = Rain planter
- ⑩ = Permeable paving
- ⑪ = New rooflight
- ⑫ = Solar PV panels

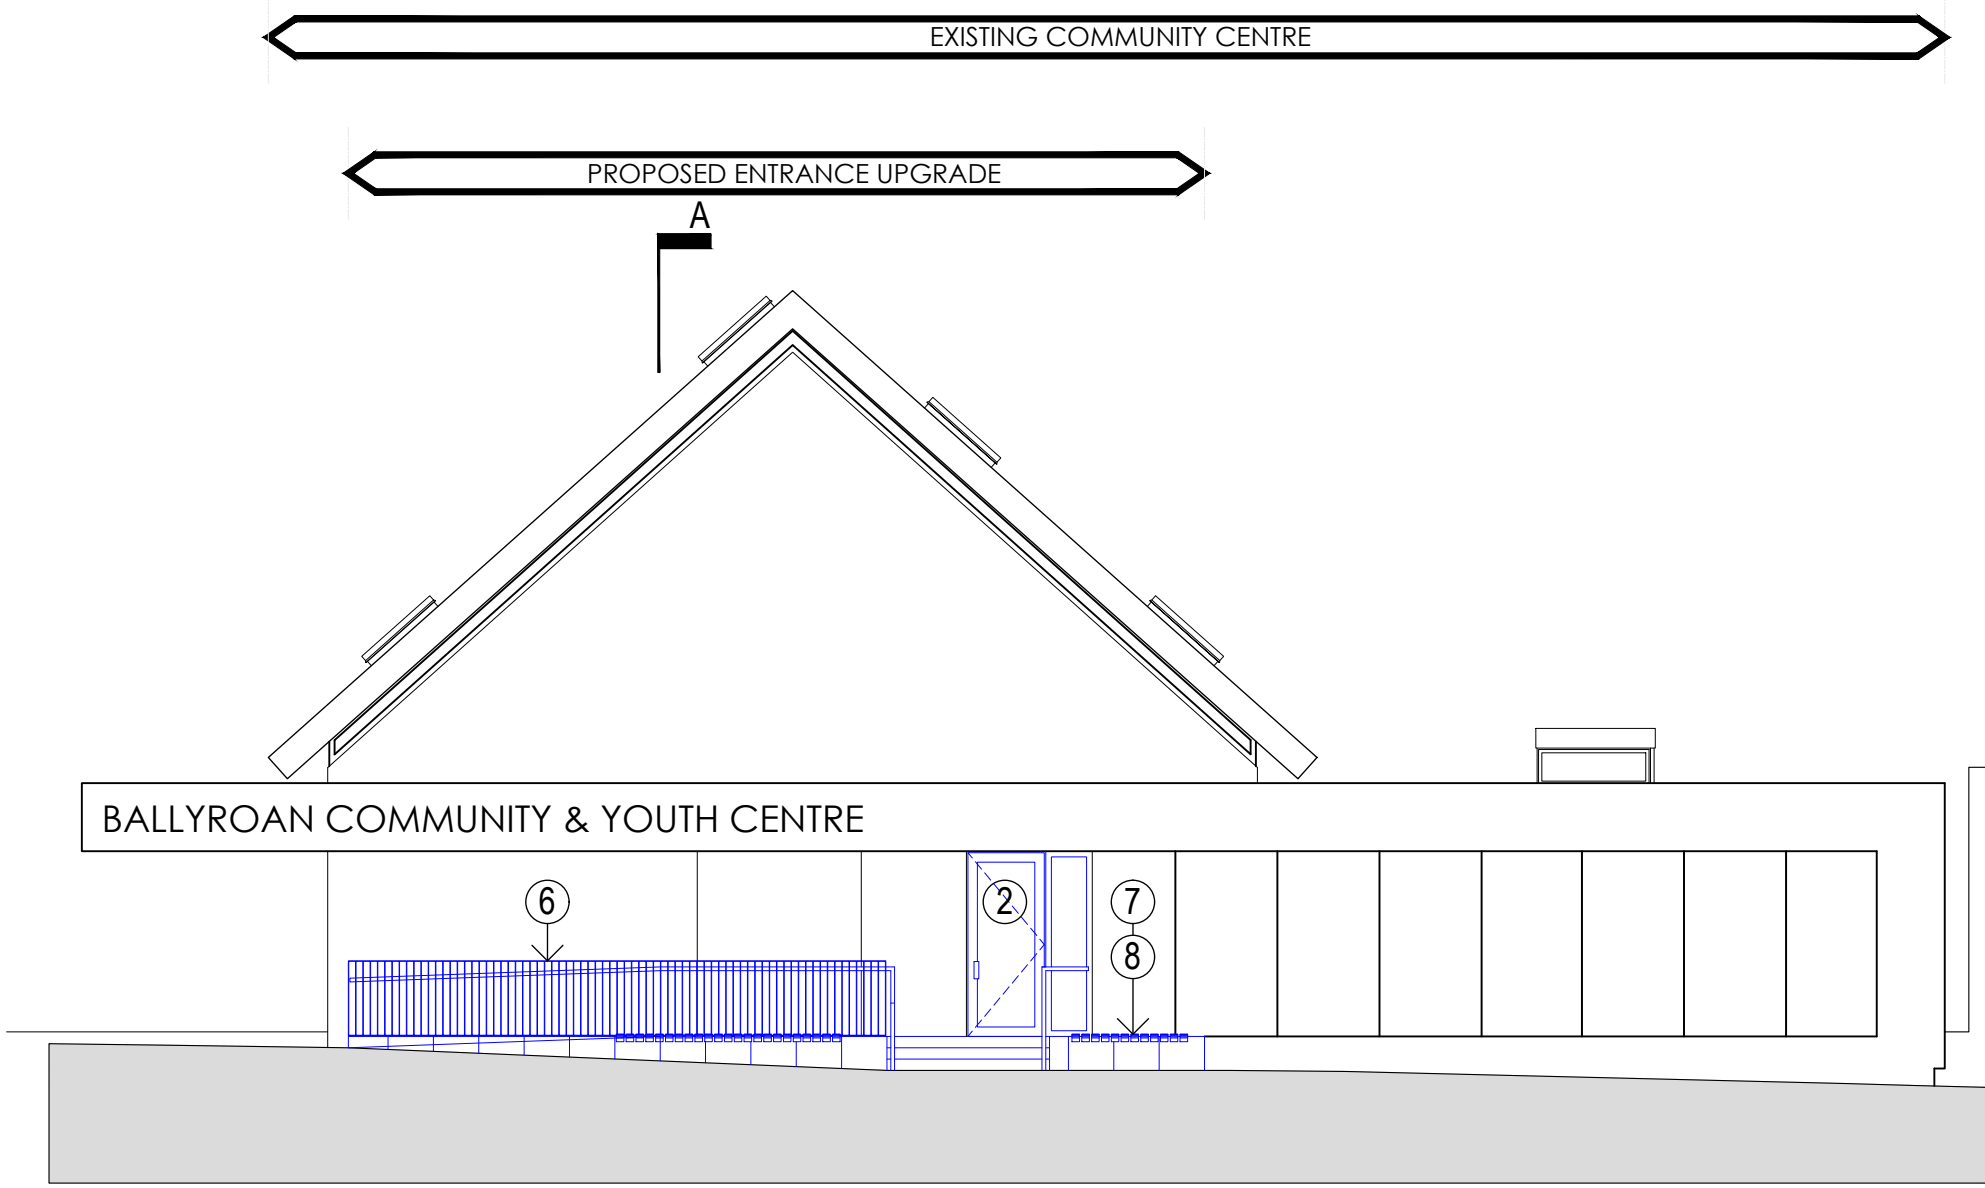


01  
P06 **FRONT ELEVATION (EAST FACING) - PROPOSED**  
SCALE = 1:100 @A1

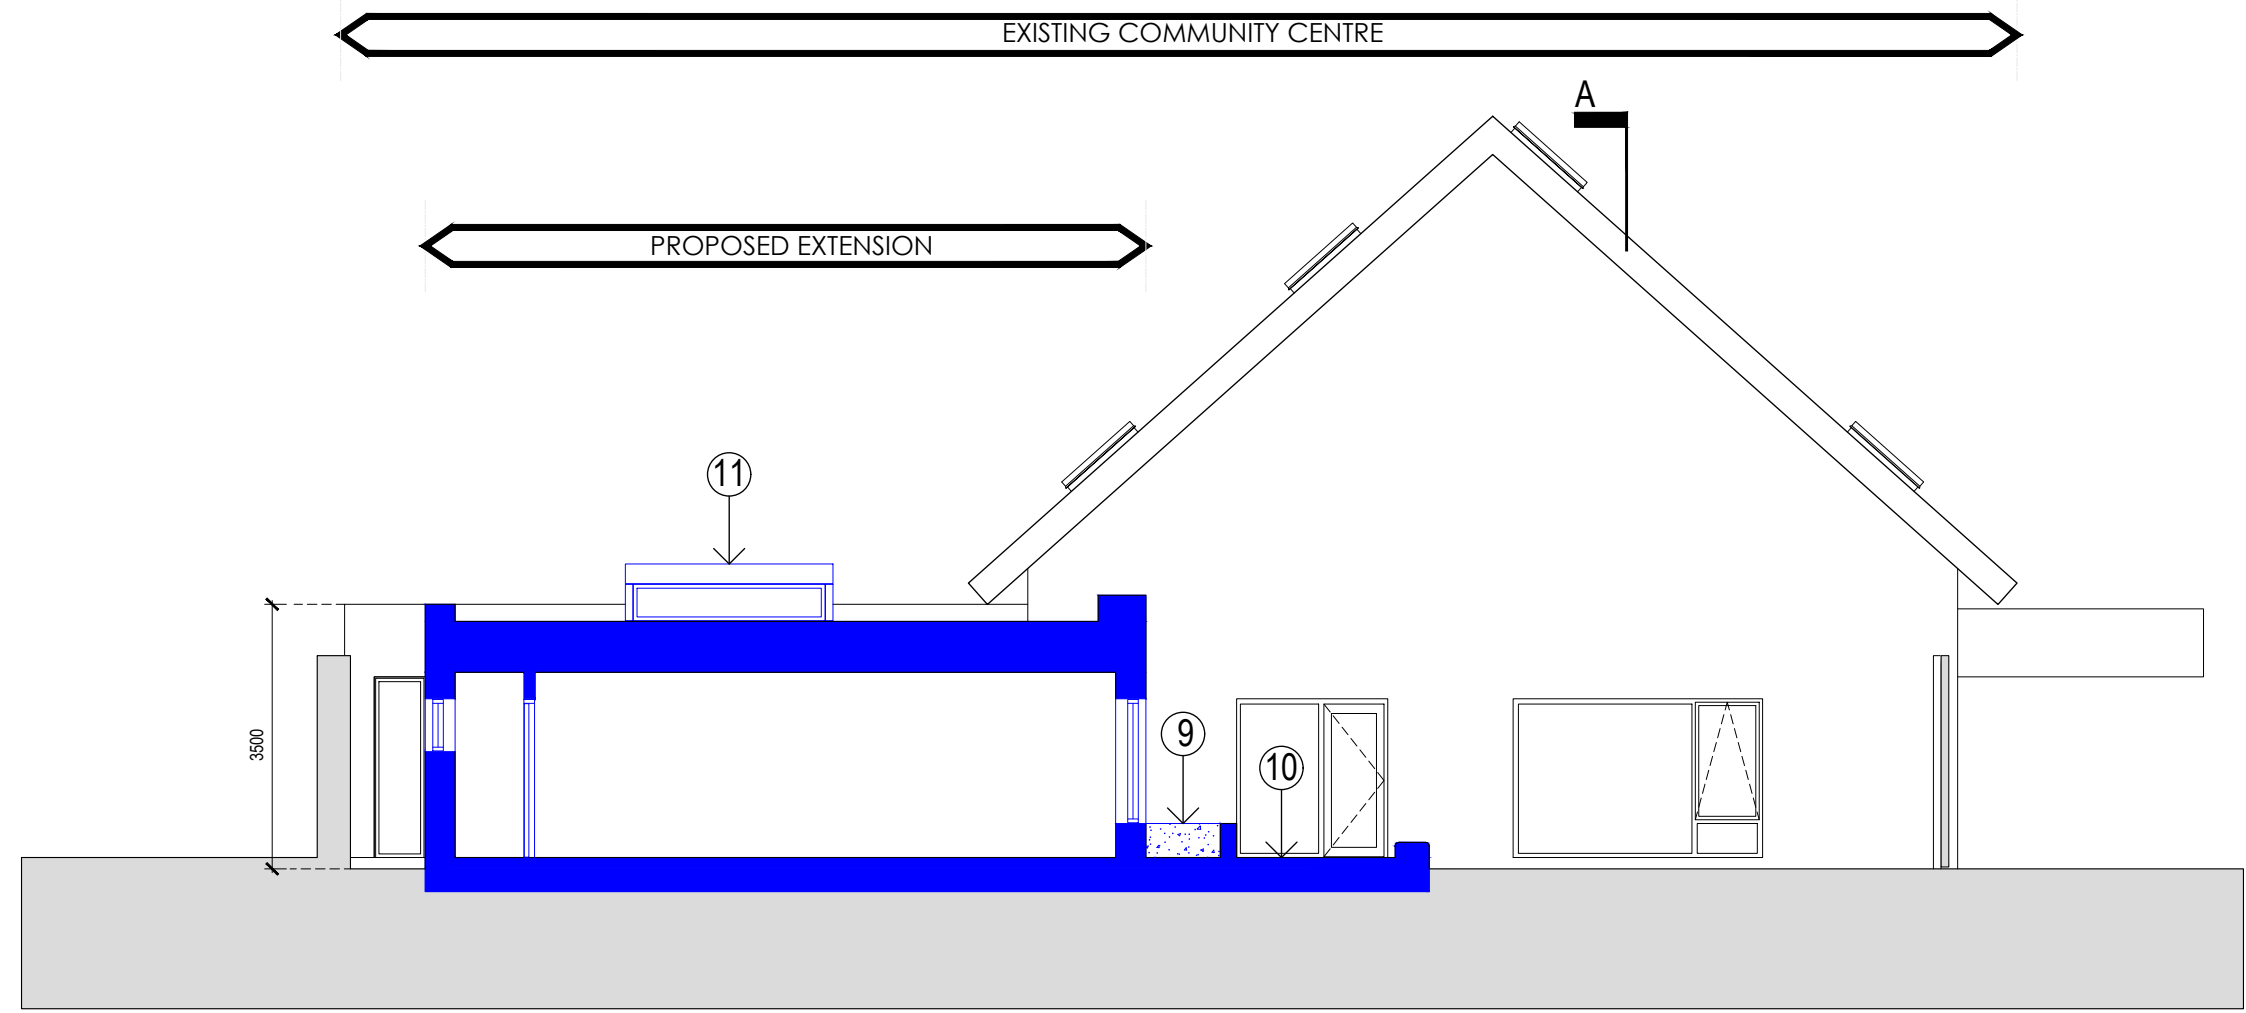


02  
P06 **SECTION B-B' - PROPOSED**  
SCALE = 1:100 @A1

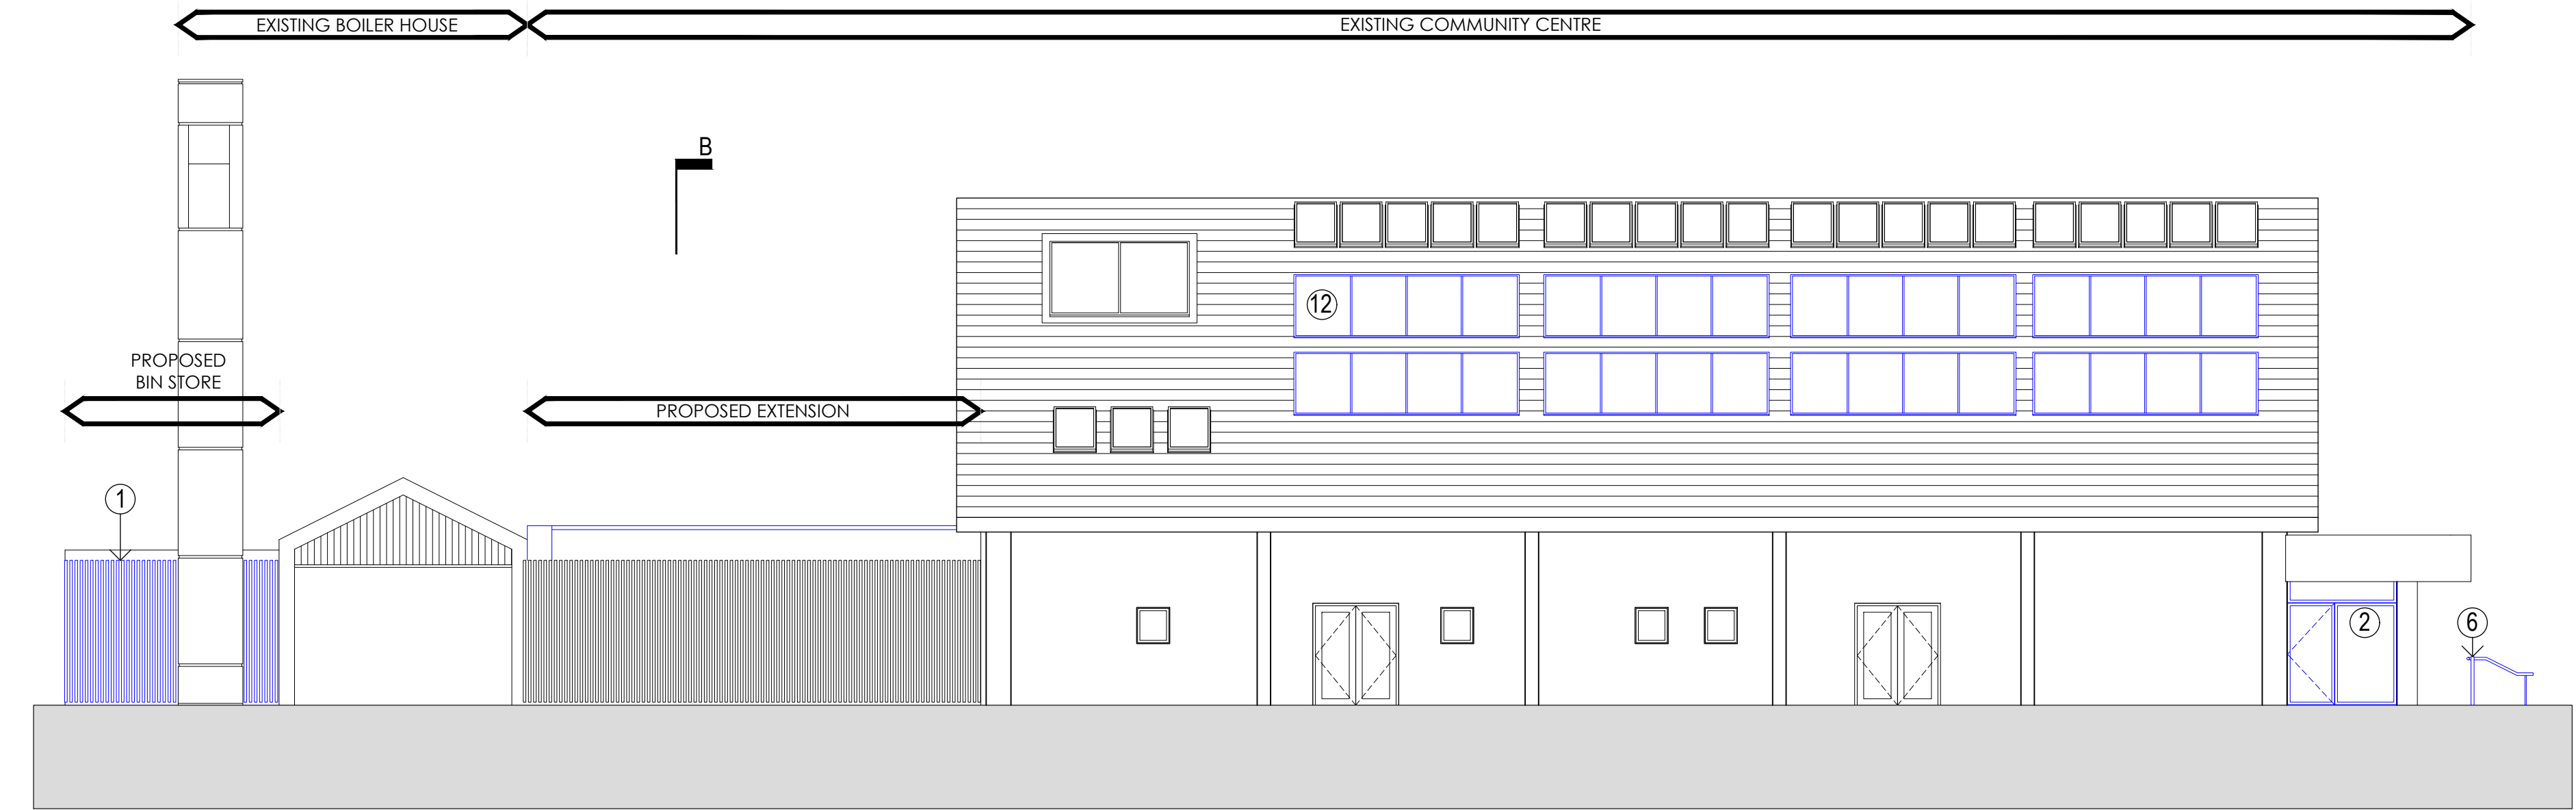

03  
P06 **SIDE ELEVATION (SOUTH FACING) - PROPOSED**  
SCALE = 1:100 @A1

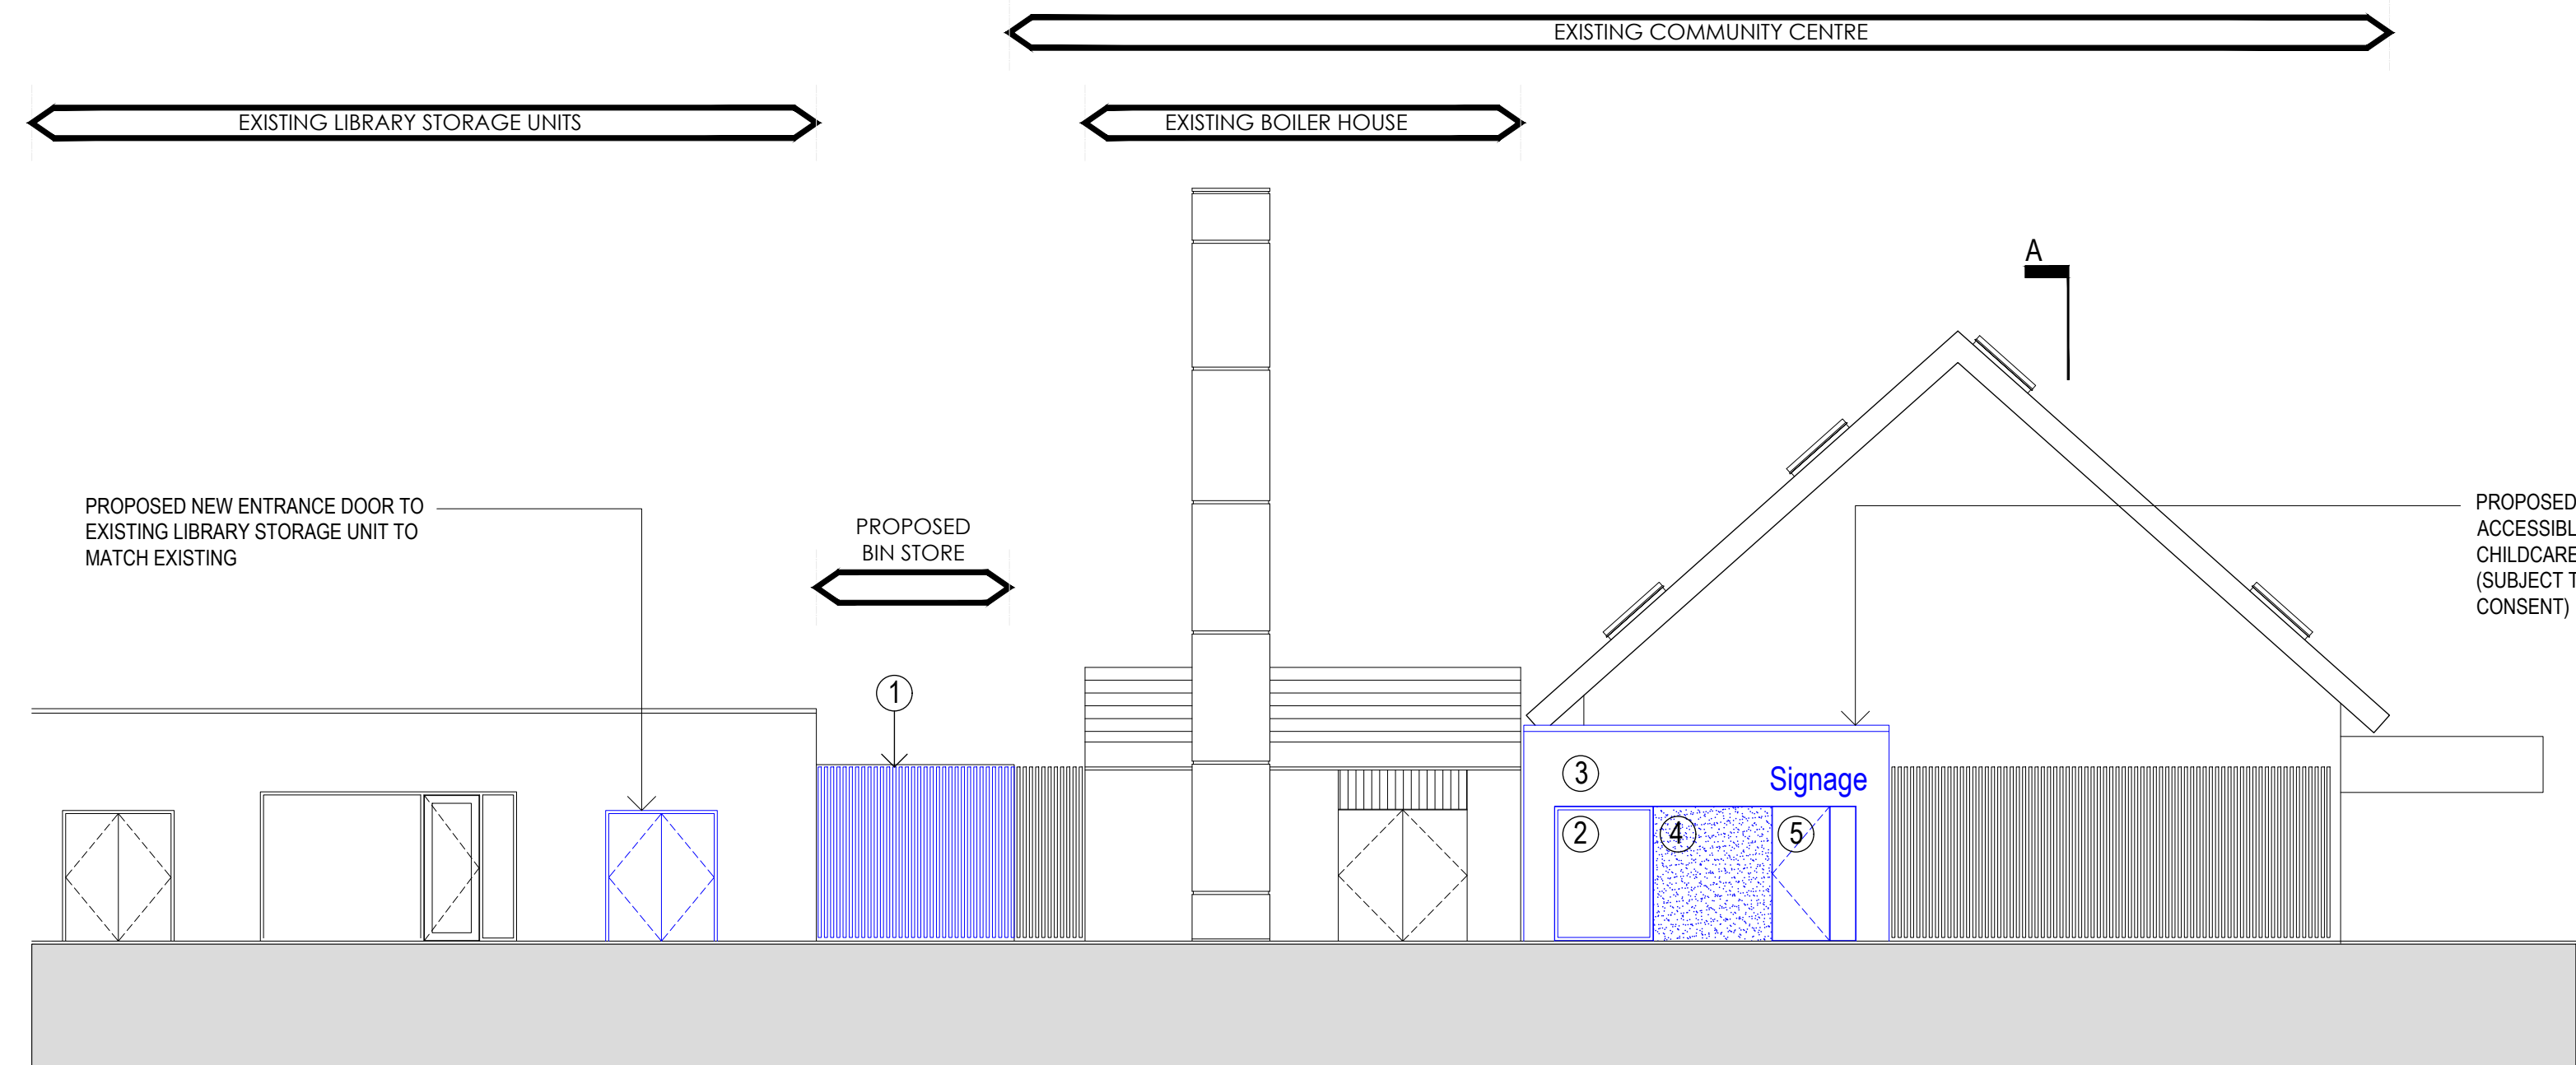

04  
P06 **REAR ELEVATION (WEST FACING) - PROPOSED**  
SCALE = 1:100 @A1

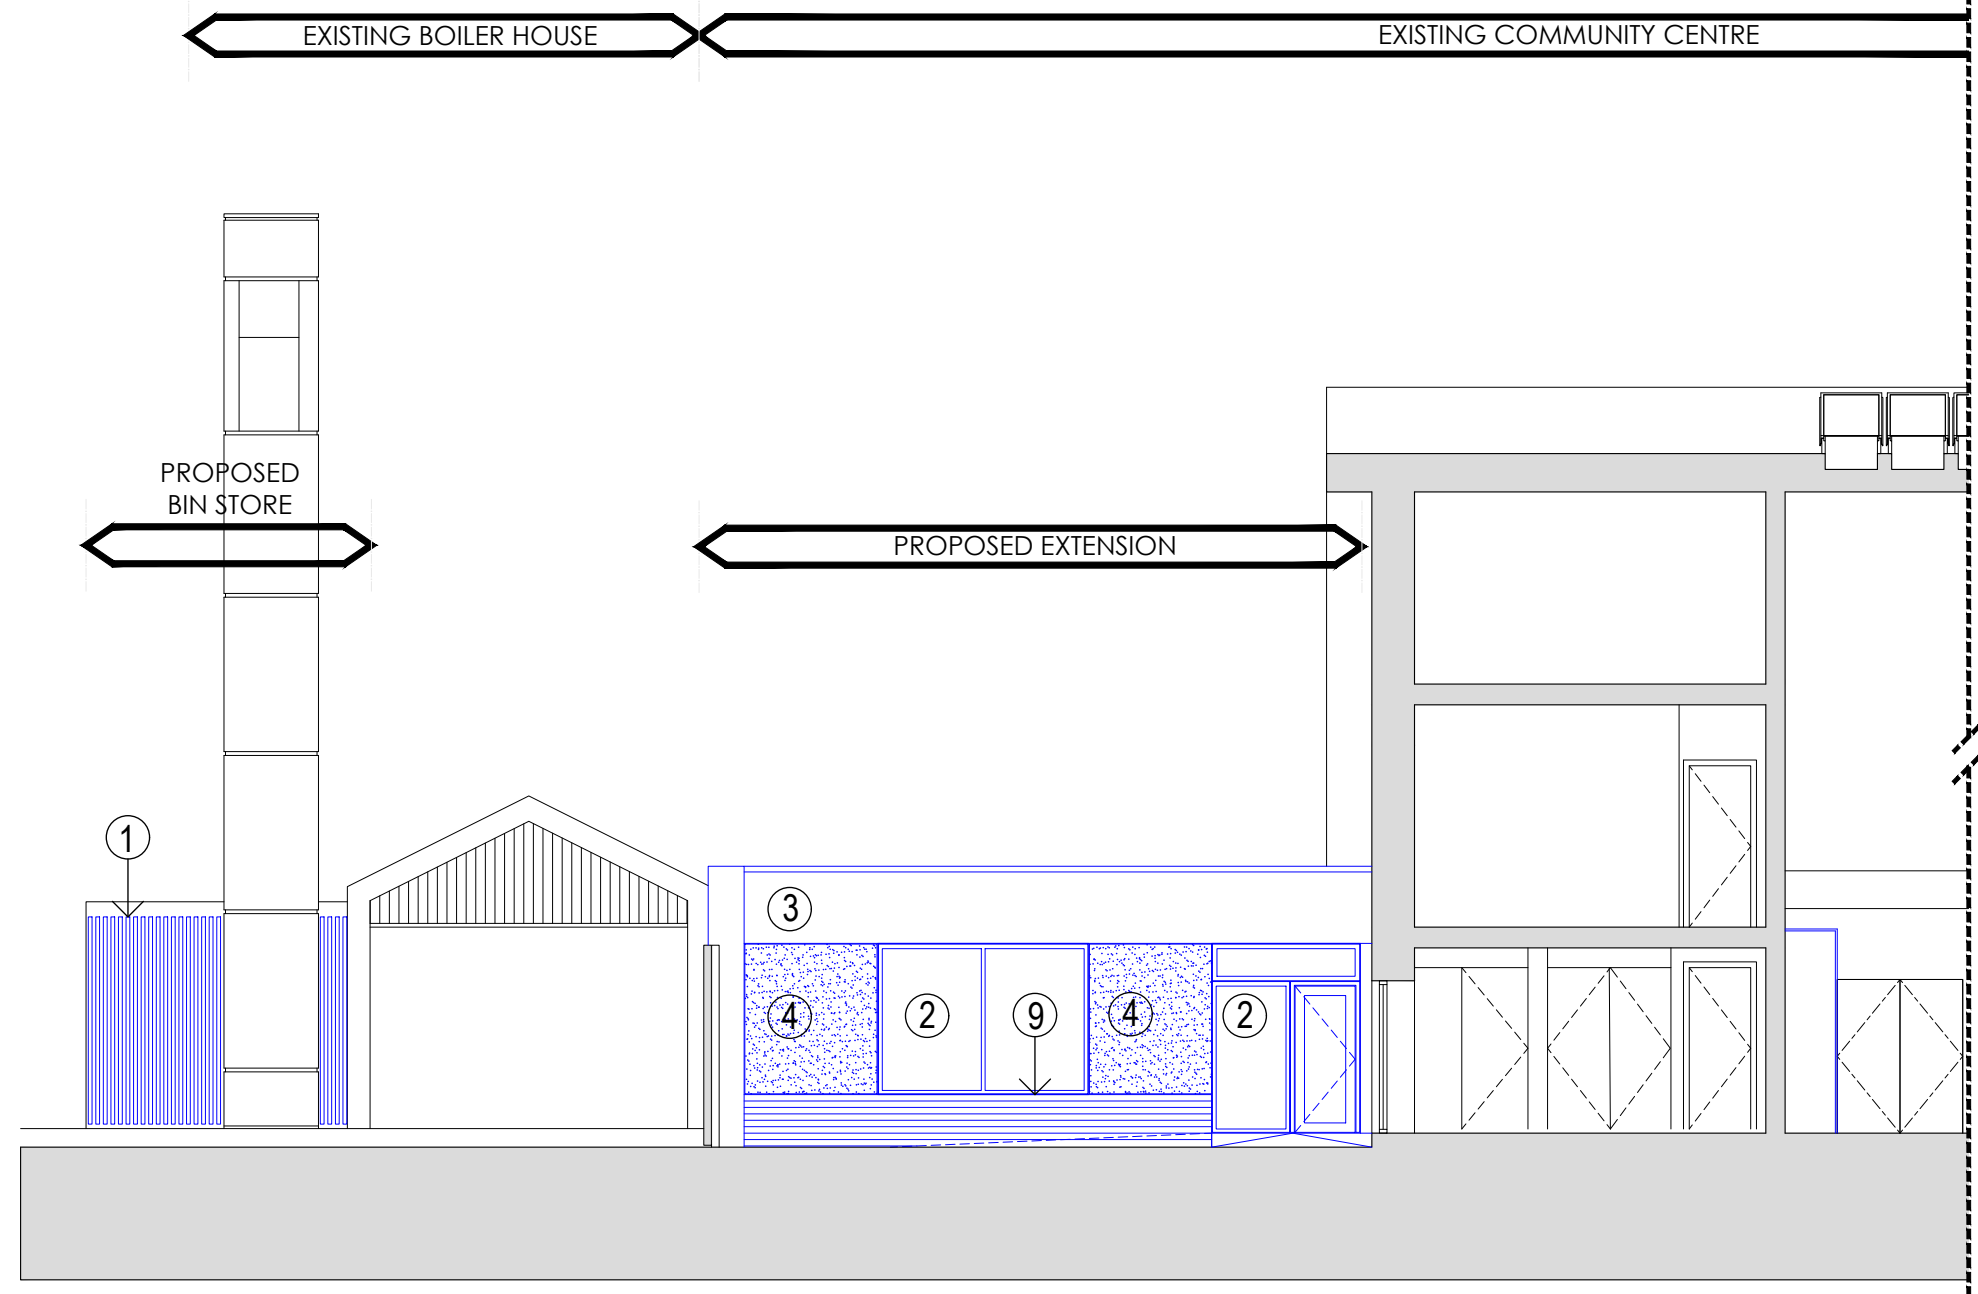

05  
P06 **SECTION A-A' - PROPOSED**  
SCALE = 1:100 @A1