

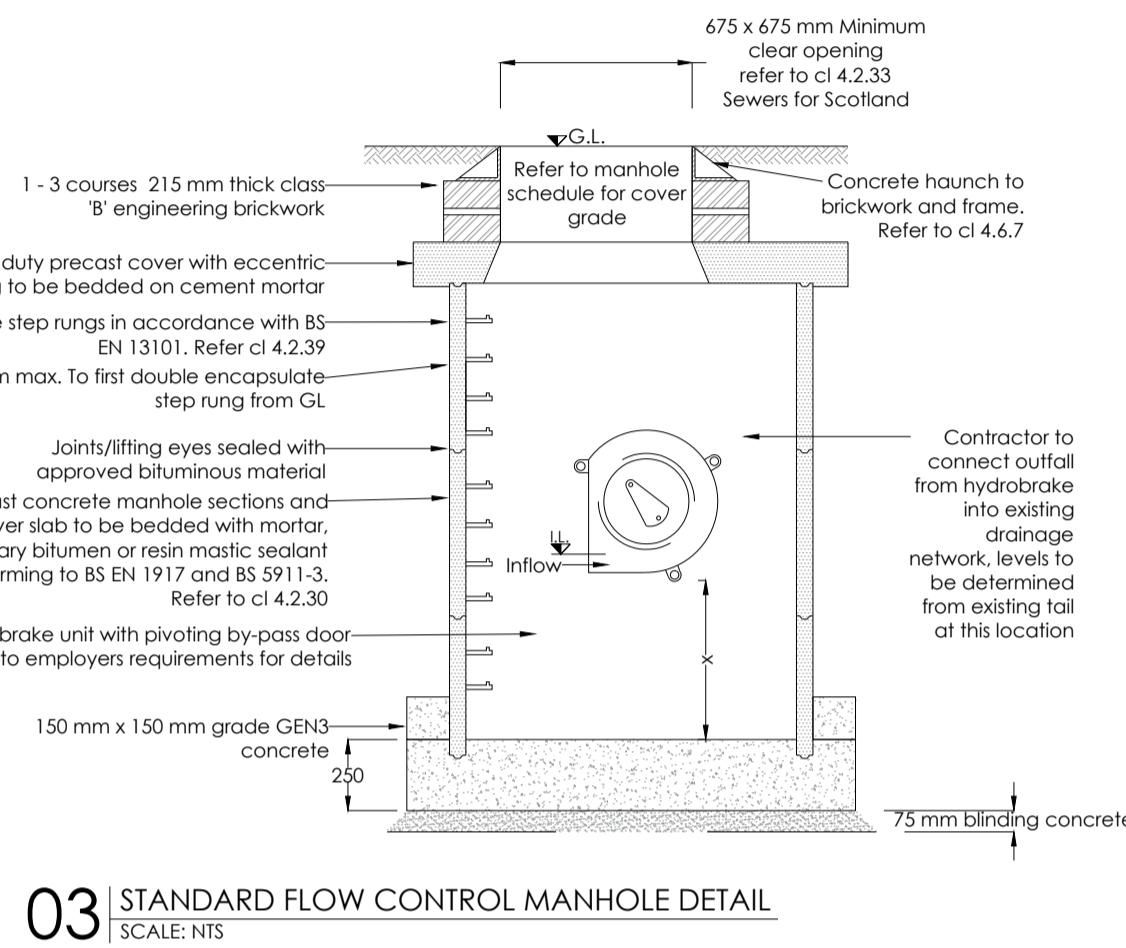


Notes
It is the contractors responsibility to check design levels and sizes for compliance. Any discrepancies or errors to be identified to the design team.

01 STANDARD PITCH CONSTRUCTION DETAIL

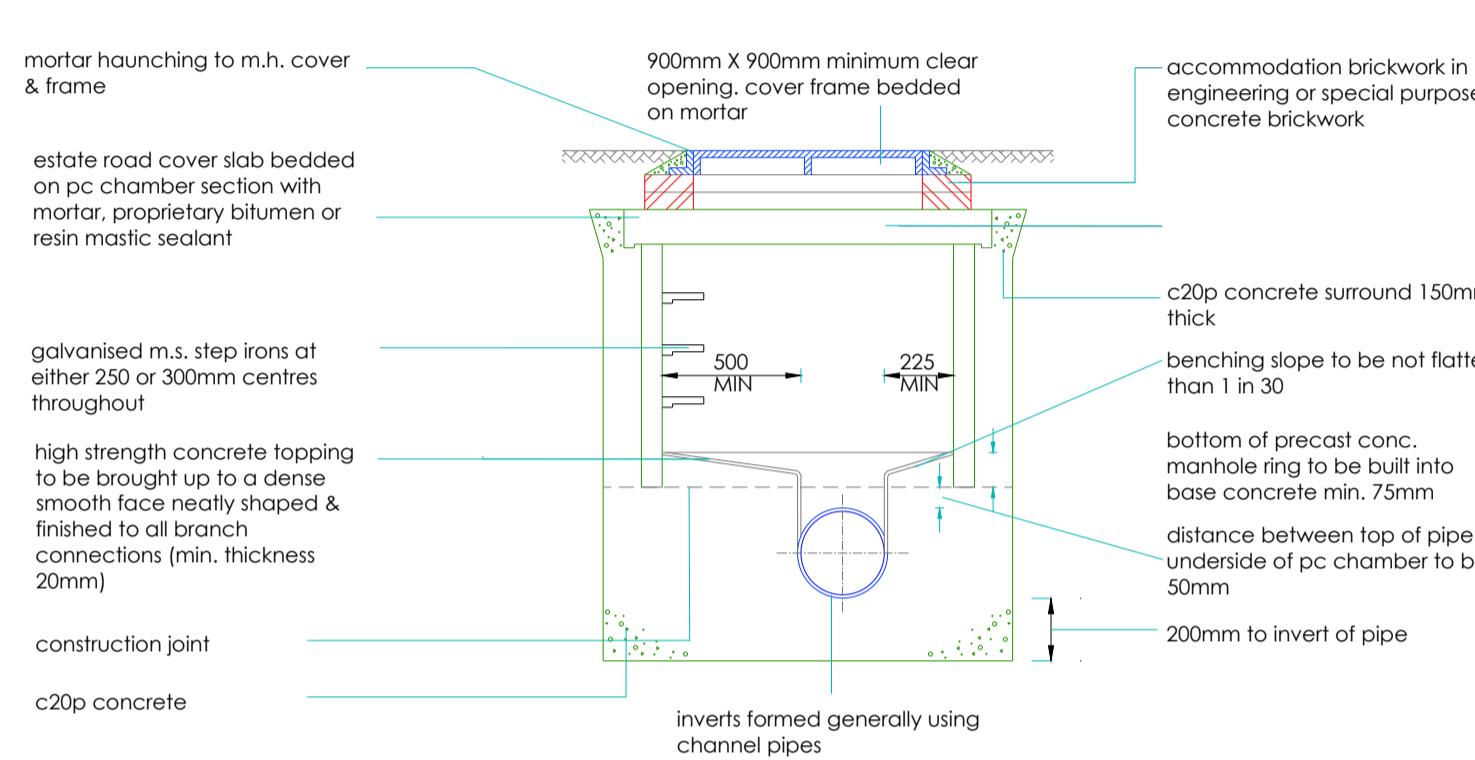


04 STANDARD CARRIER DRAIN DETAIL

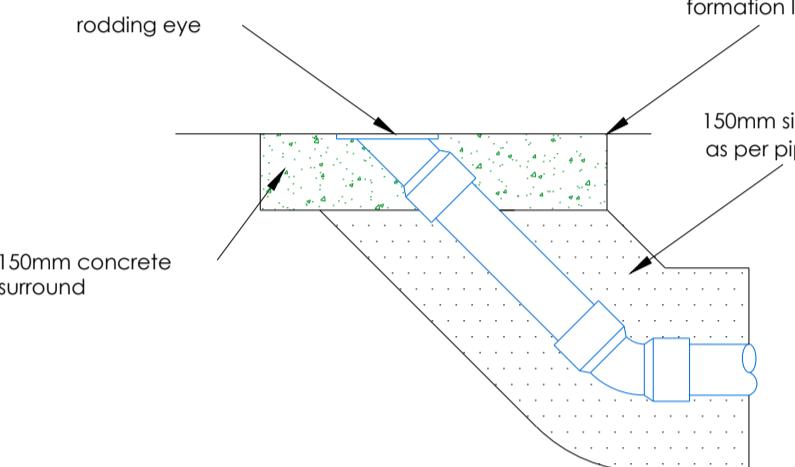

05 STANDARD LATERAL DRAIN DETAIL

Key

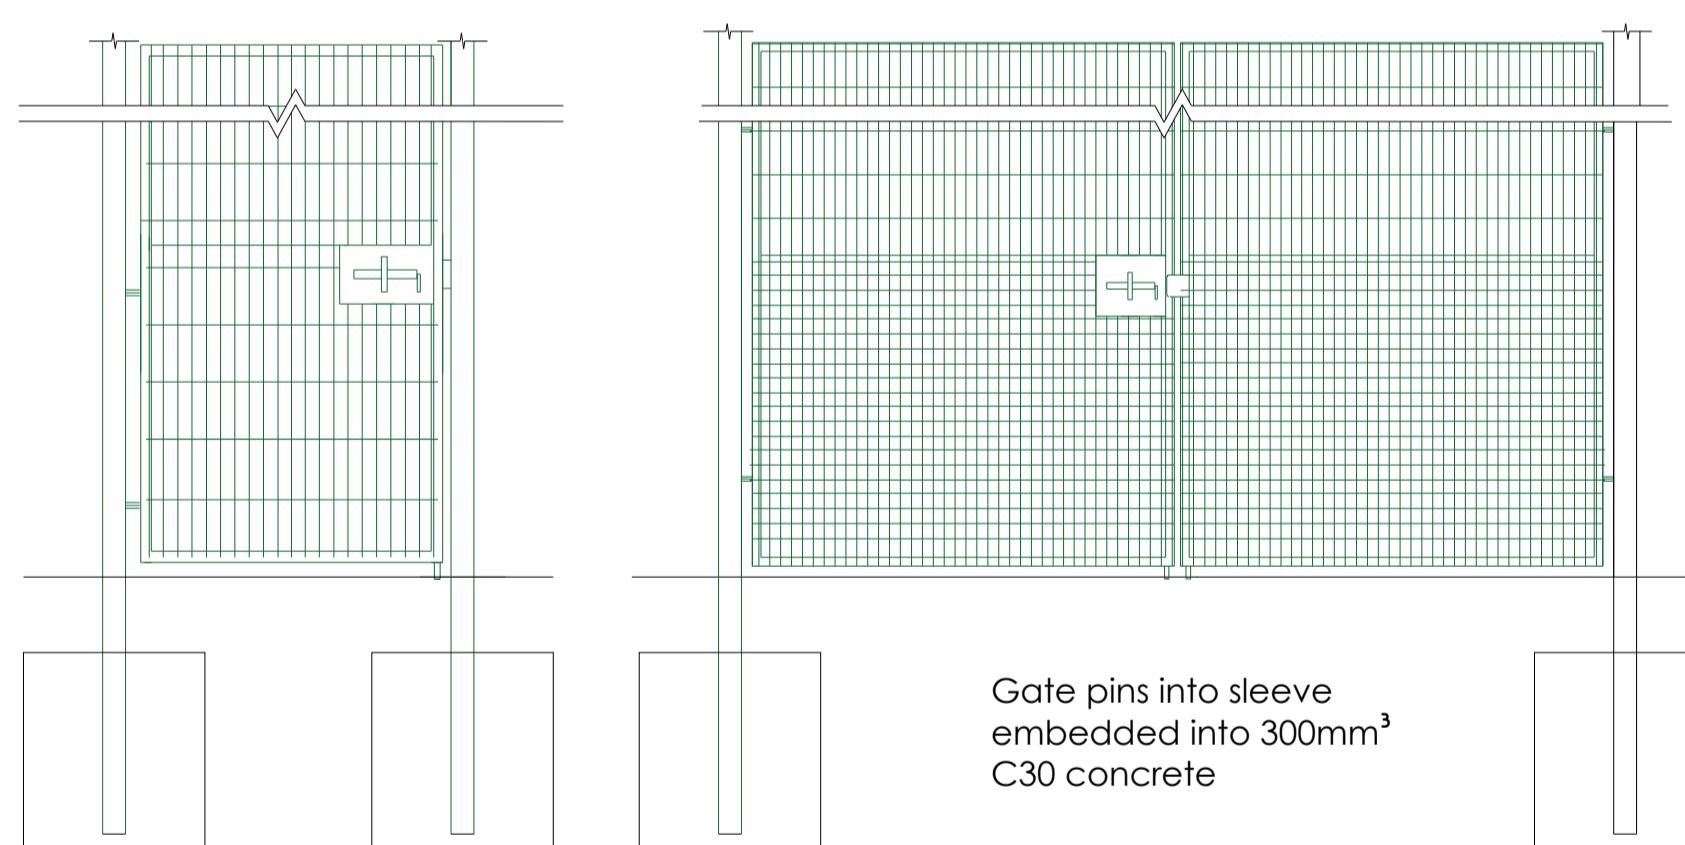


Typical single gate

Typical double gate

Gates
hinges allow for 180° opening out away from pitch. gate should facilitate being pinned opened and shut. gates 3.0m high.

Gate frames to be square hollow section
Gate posts to be square hollow section
Slide bolt with facility for padlock
All panels 200x50mm 8/6/8 twin wire.

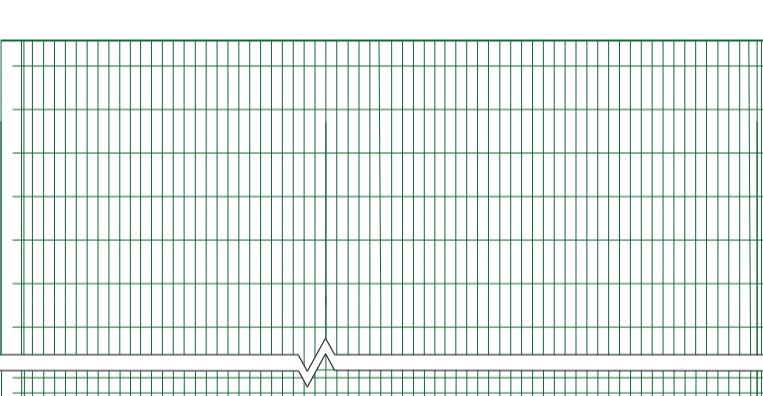

fence posts to be rectangular hollow section

all panels 200x50mm 8/6/8 twin wire
ball stop fencing panel secured to posts and frame using coated slotted clamp flats and m8 bolts and m8 anti-vandal nuts

foundations c30 concrete sizes to be confirmed based on exposed ground conditions

fencing panel providing to match existing perimeter fencing

Revision	Date	Description	By

Status

Sports Labs
1 Adam Square
Brucefield Industrial Estate
Livingston
info@sportslabs.co.uk

Client
South Dublin County Council

Site
Greenvale School, Dublin, Ireland

Drawing Title
Construction Details
Drawing No.
3465-SL-DR-350-CD-R00

Scale @ A1 Date Drawn By Checked By
NTS 09/2025 CH DD

Scale Bar (metres)

