



INCLUDES ORDNANCE SURVEY IRELAND DATA
REPRODUCED UNDER OSI LICENSE NUMBER
2022/23/CCMA/SOUTH/DUBLIN/COUNTY/COUNCIL.
UNAUTHORISED REPRODUCTION INFRINGES
ORDNANCE SURVEY IRELAND AND
GOVERNMENT OF IRELAND COPYRIGHT. ©
ORDNANCE SURVEY IRELAND, 2026

**LOCK ROAD,
GRANGE
CASTLE WEST,
TRAVELLER
ACCOMMODATION**


PART 8 PLANNING APPLICATION

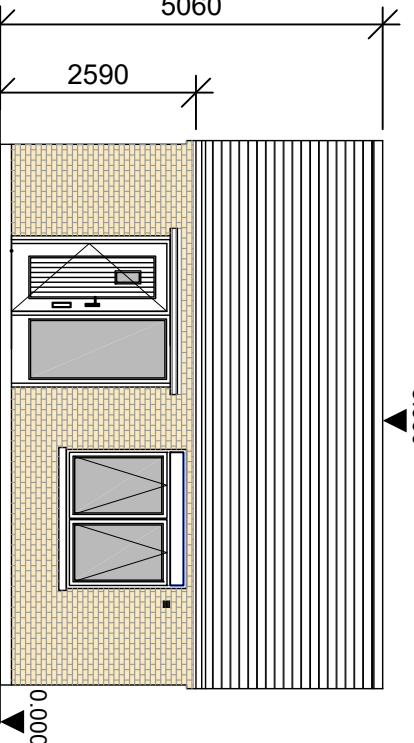


3 DAY UNIT EAST ELEVATION
P04 SCALE = 1:100@A2

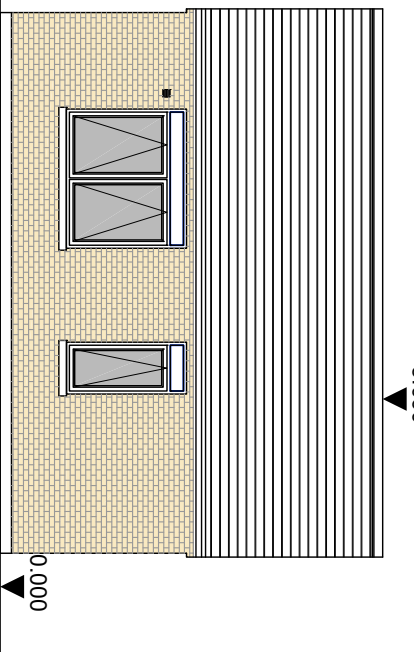


4
P04 DAY UNIT WEST ELEVATION
SCALE = 1:100@A2

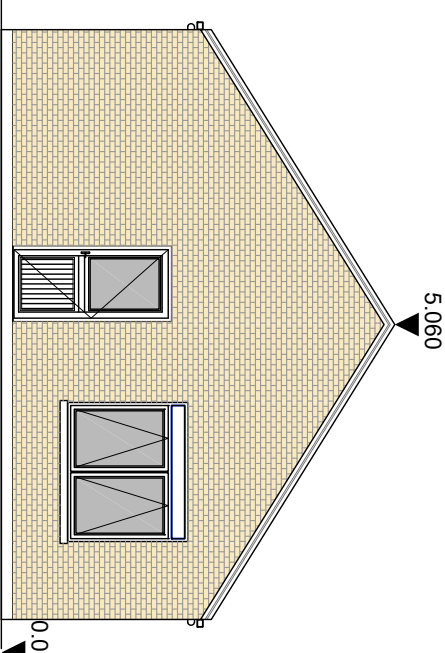

5 DAY UNIT SOUTH ELEVATION
P04 SCALE = 1:100@A2

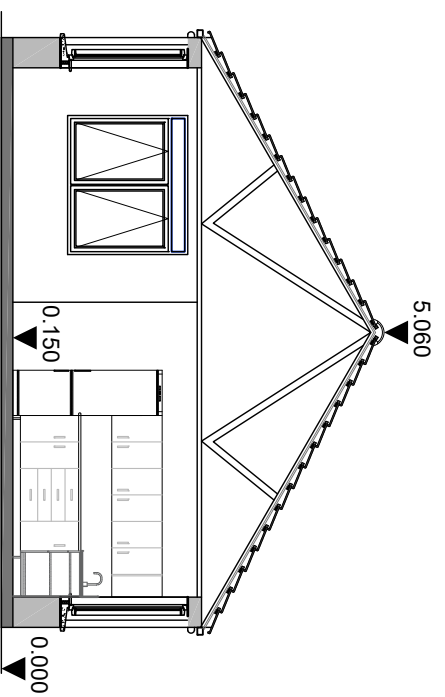


6 DAY UNIT SECTION
P04 SCALE = 1:100@A2

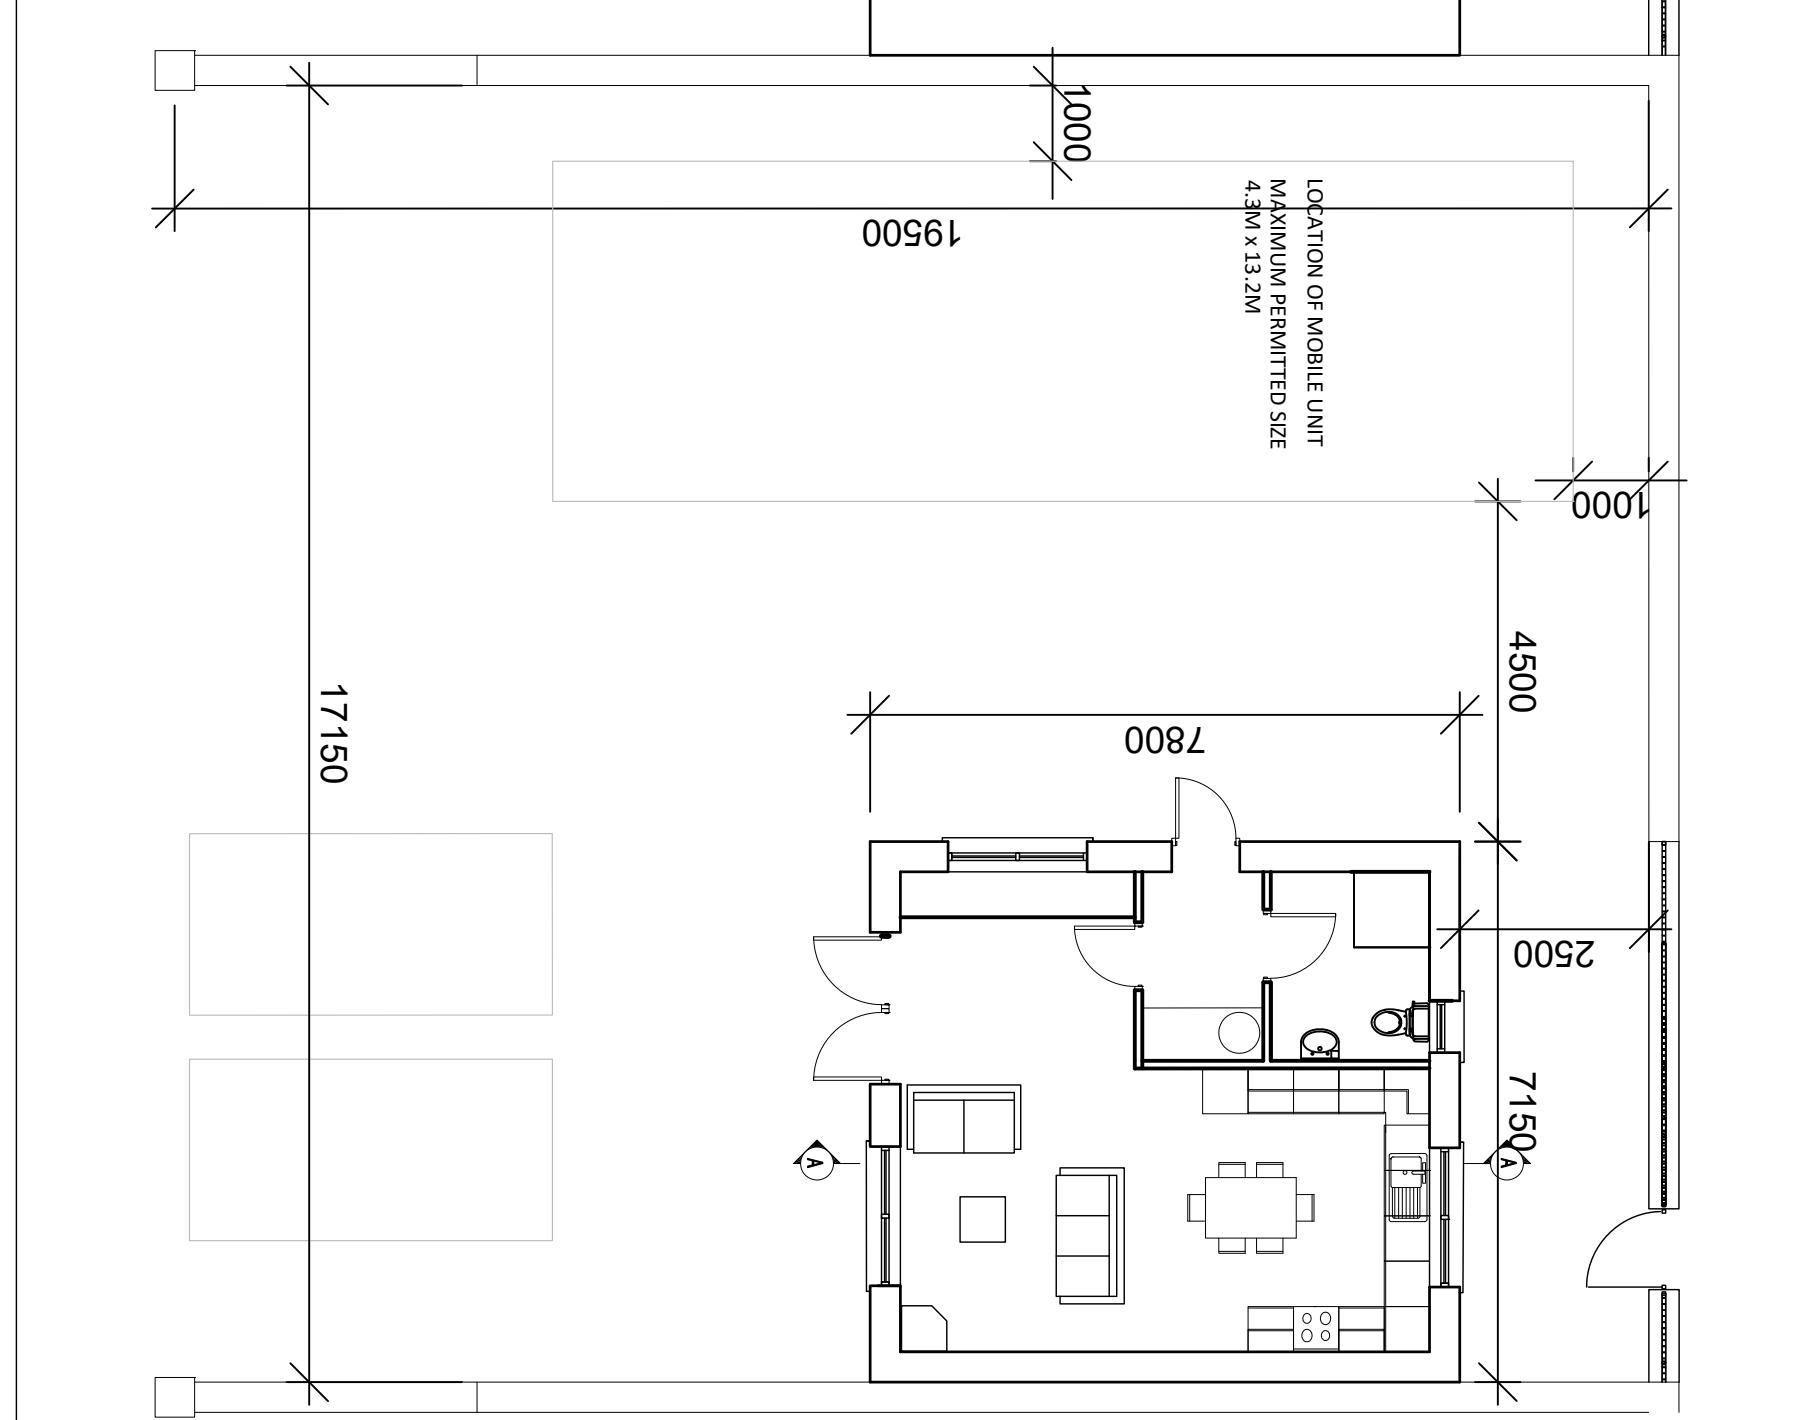


1 SITE PLAN DAY UNIT
SCALE = 1:100@A2


 NORTH

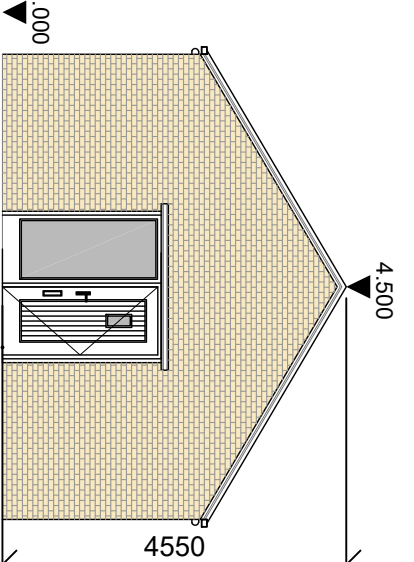


7
P04 **HOMEWORK CLUB SOUTH ELEVATION**
SCALE = 1:100@A2

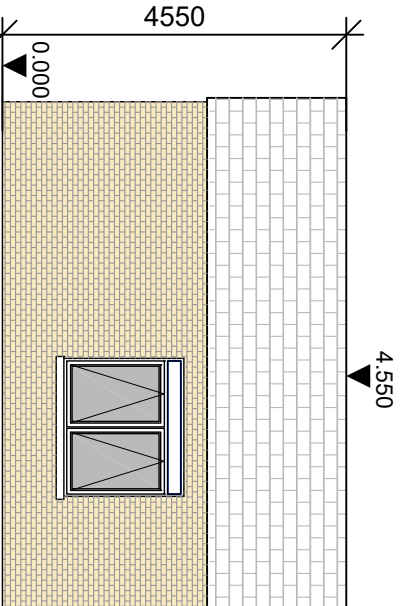

8 HOMEWORK CLUB WEST ELEVATION
P04 SCALE = 1:100@A2

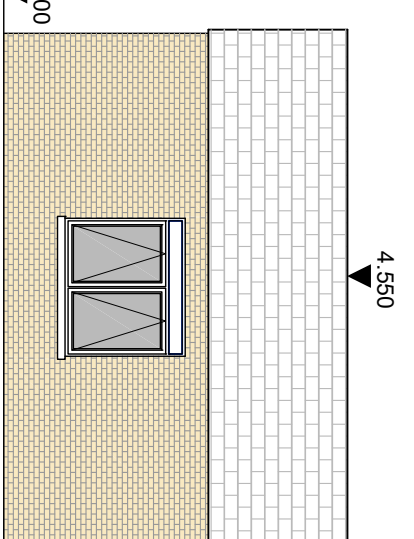

9
P04 SCALE = 1:100@A2

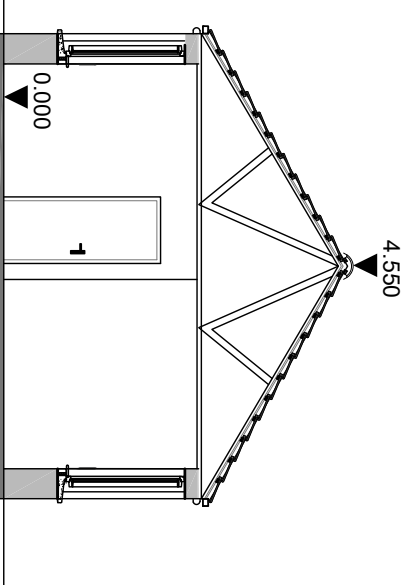

10 HOMEWORK CLUB SECTION B-B
P04 SCALE = 1:100@A2

NOTES ON FINISHES:

ROOF: TO BE FINISHED IN SLATE OR CONCRETE ROOF TILES IN SELECTED COLOUR OR SIMILAR APPROVED

WALLS: SELECTED BRICKWORK WHERE INDICATED

JOINERY:
WINDOWS & DOORS TO BE ALUMINIUM POWDER COATED TO

**APPROVED
WINDOWS**

RAINWATER GOODS: GUTTERS, DOWNPIPES & FIXINGS TO BE ALUMINIUM POWDER COATED TO PREVENT CORROSION. MATERIALS TO BE