




STREET ELEVATION A-1
1:200

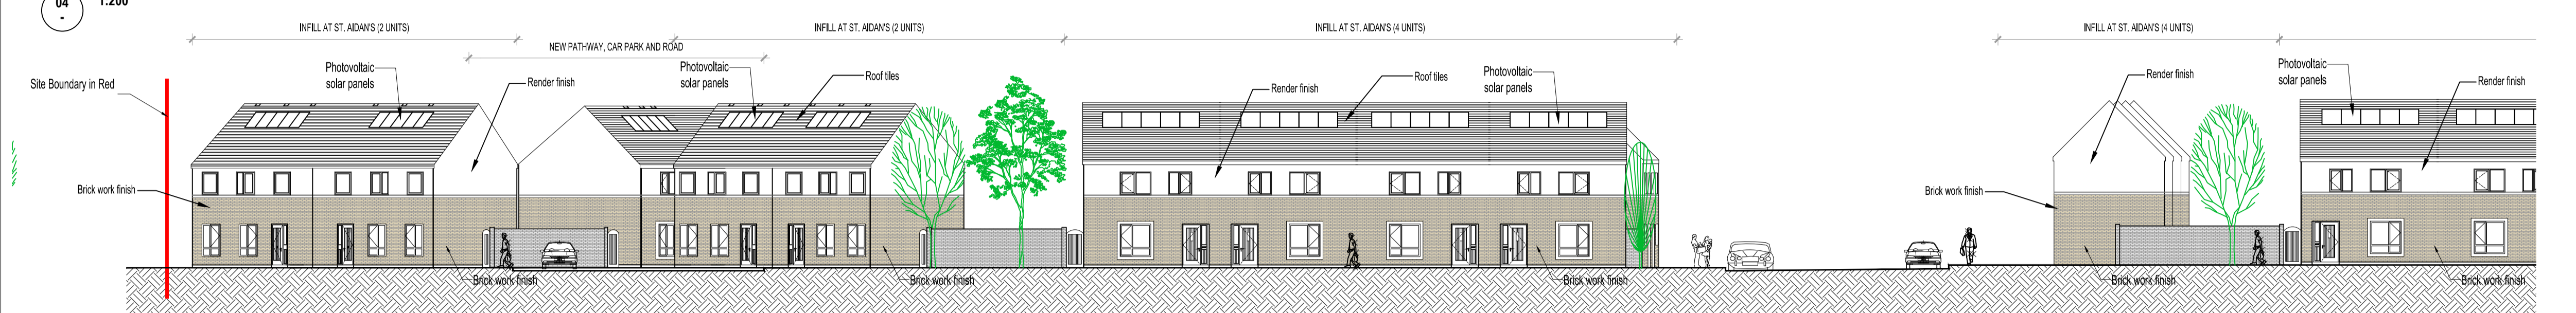


STREET ELEVATION A-2
1:200

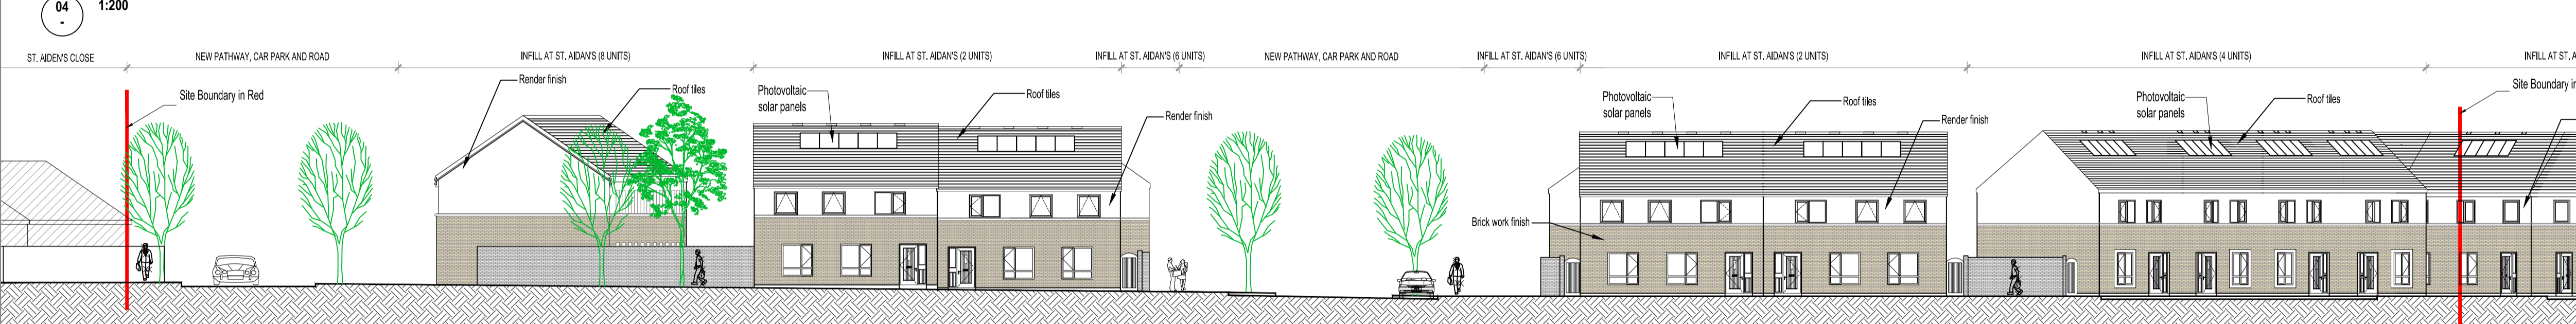

STREET ELEVATION B
1:200

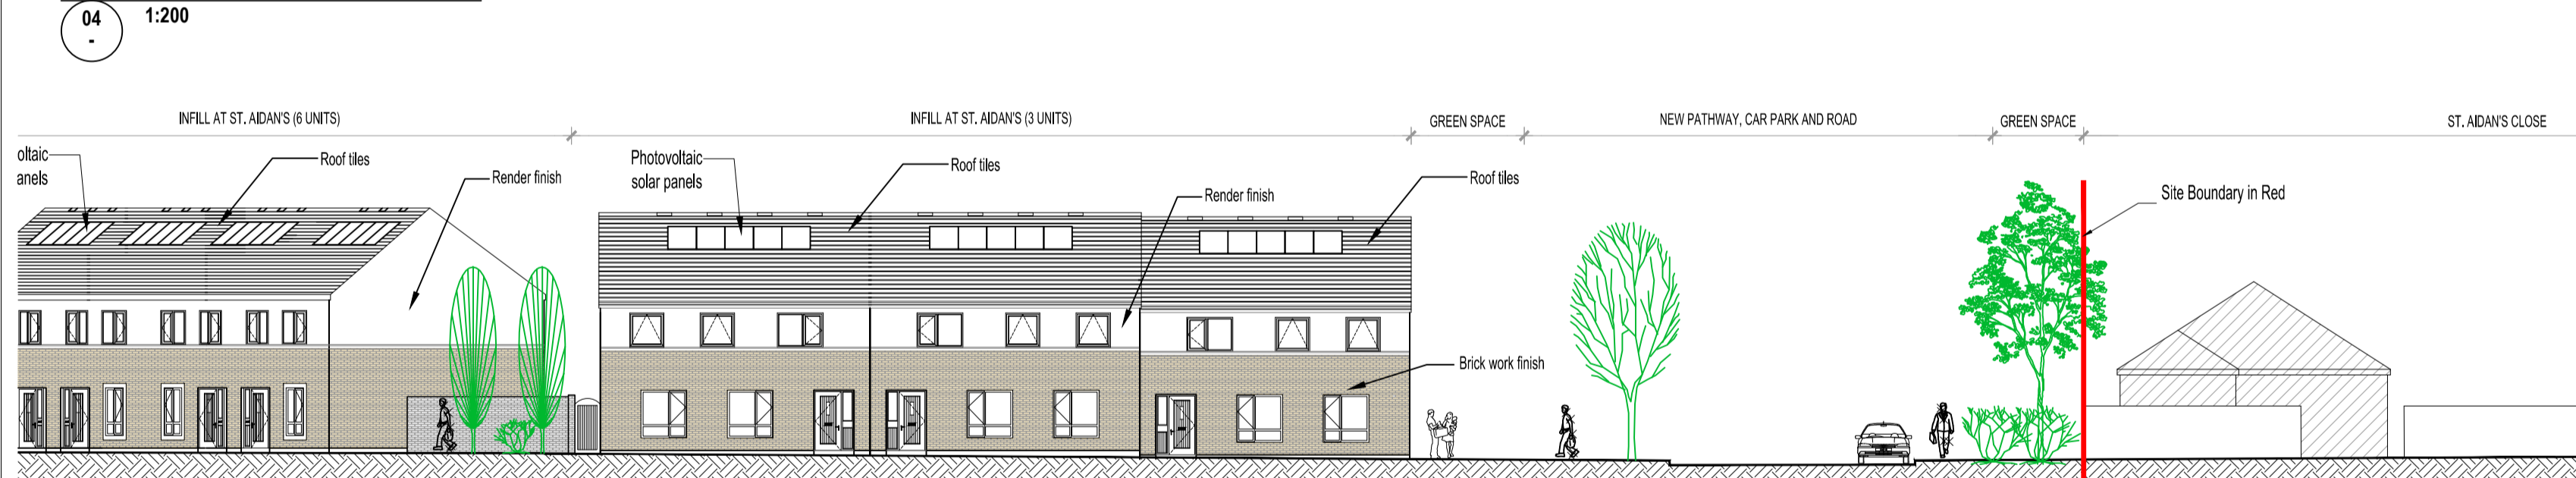

STREET ELEVATION C
1:200

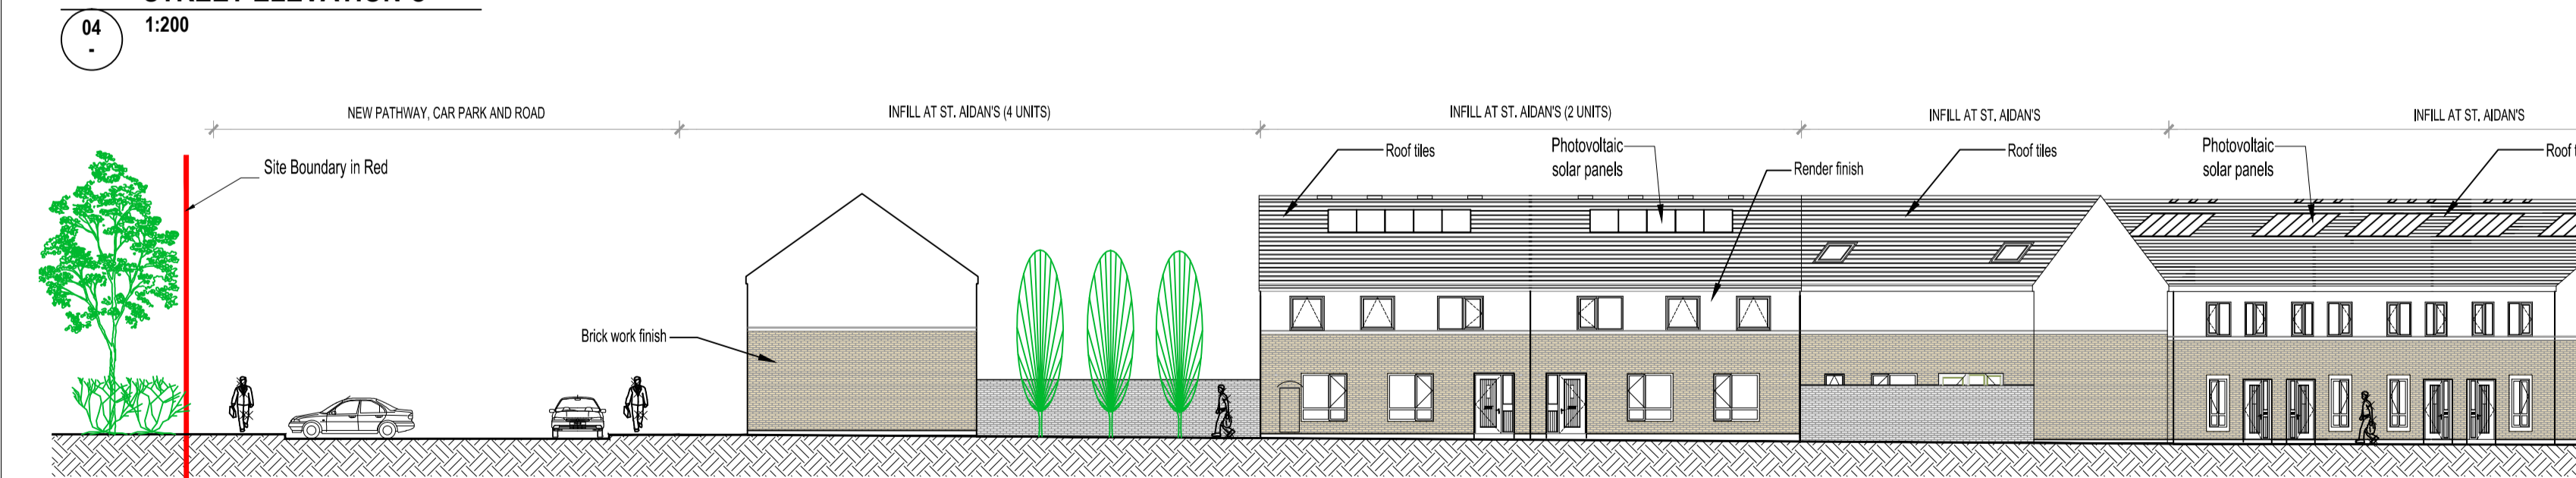

STREET ELEVATION D
1:200



KEY PLAN
1:1000