



STREET ELEVATION E

1:200

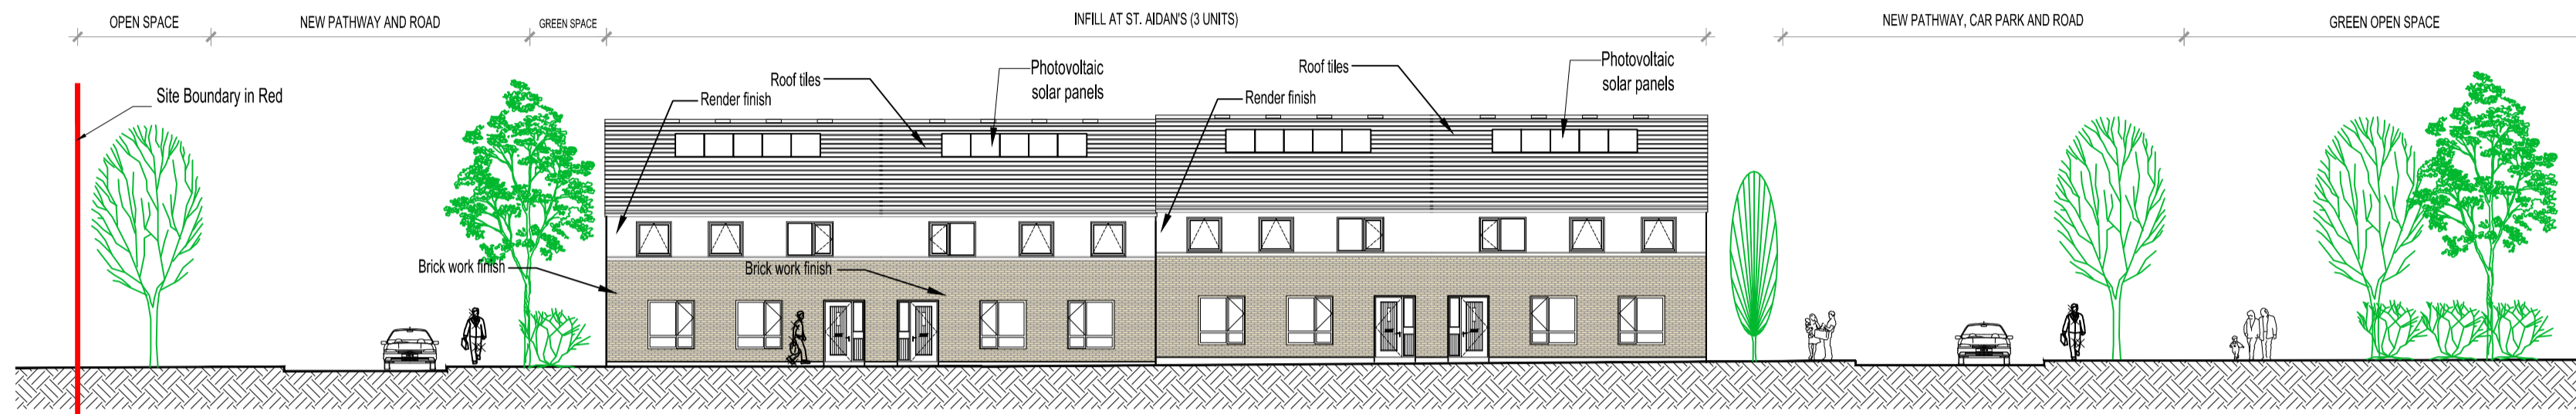


STREET ELEVATION F

1:200

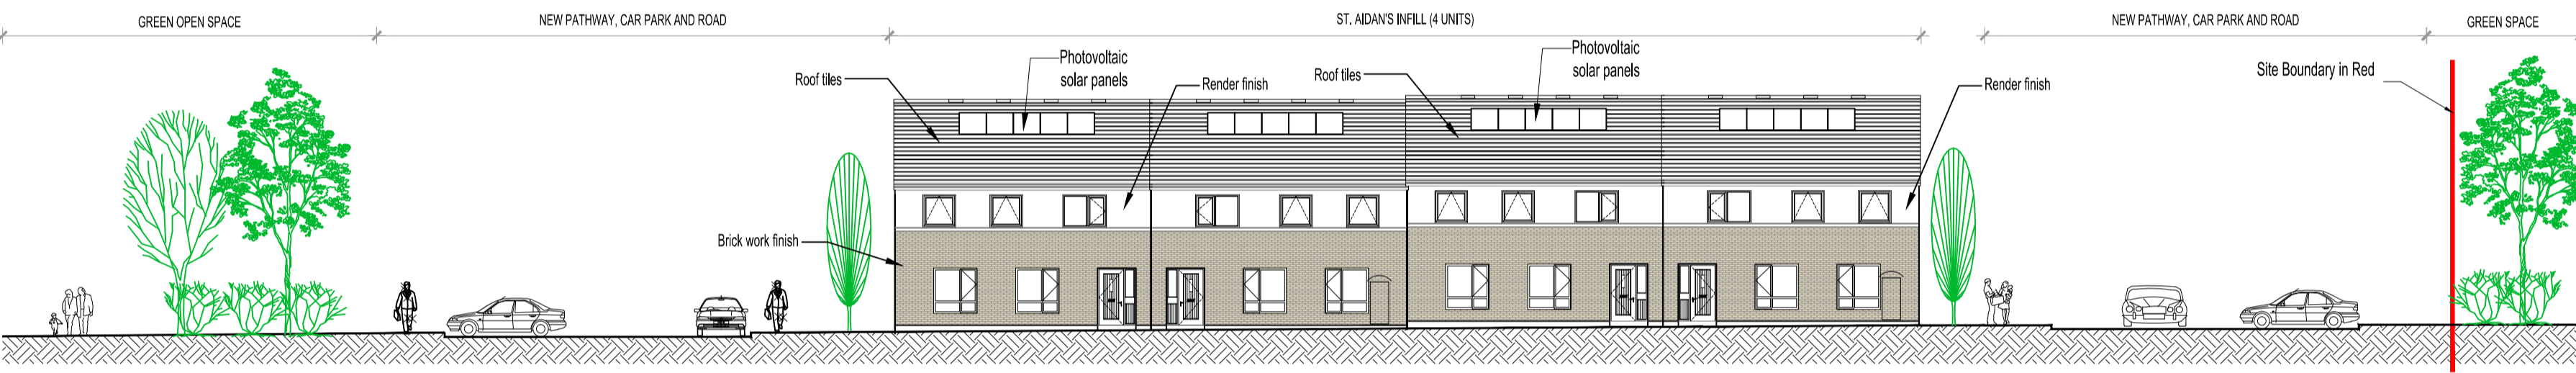


STREET ELEVATION G

1:200

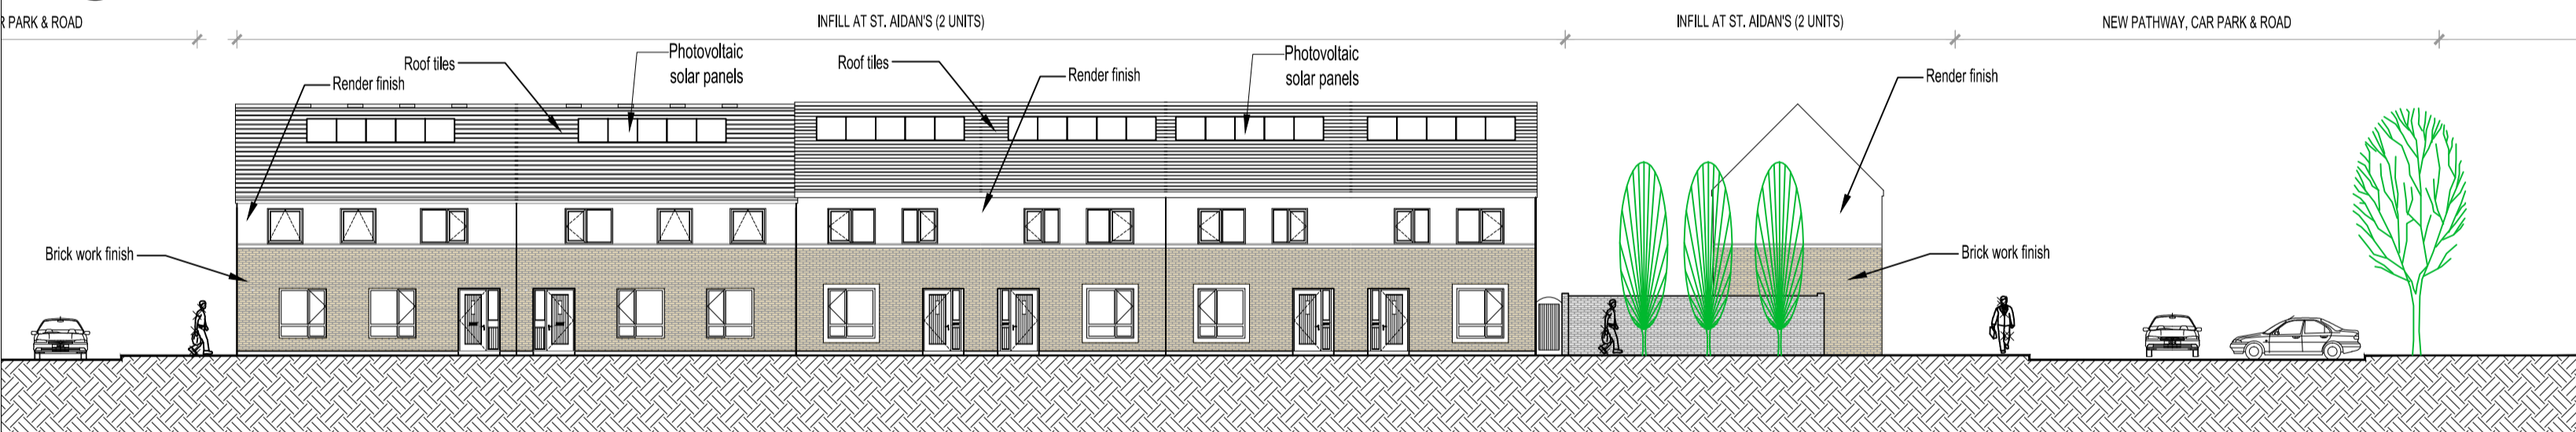

STREET ELEVATION H

1:200

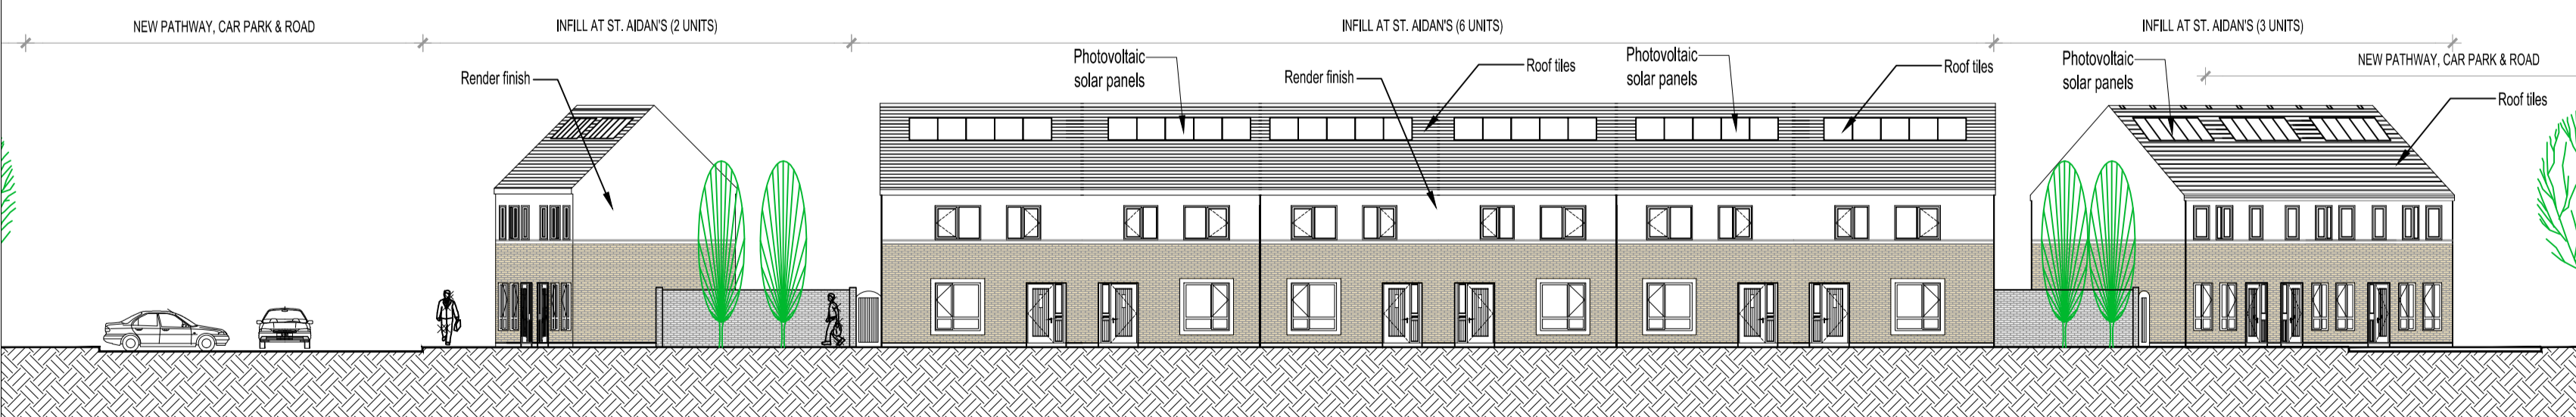

STREET ELEVATION J

1:200



KEY PLAN

1:1000