




STREET ELEVATION K
1:200

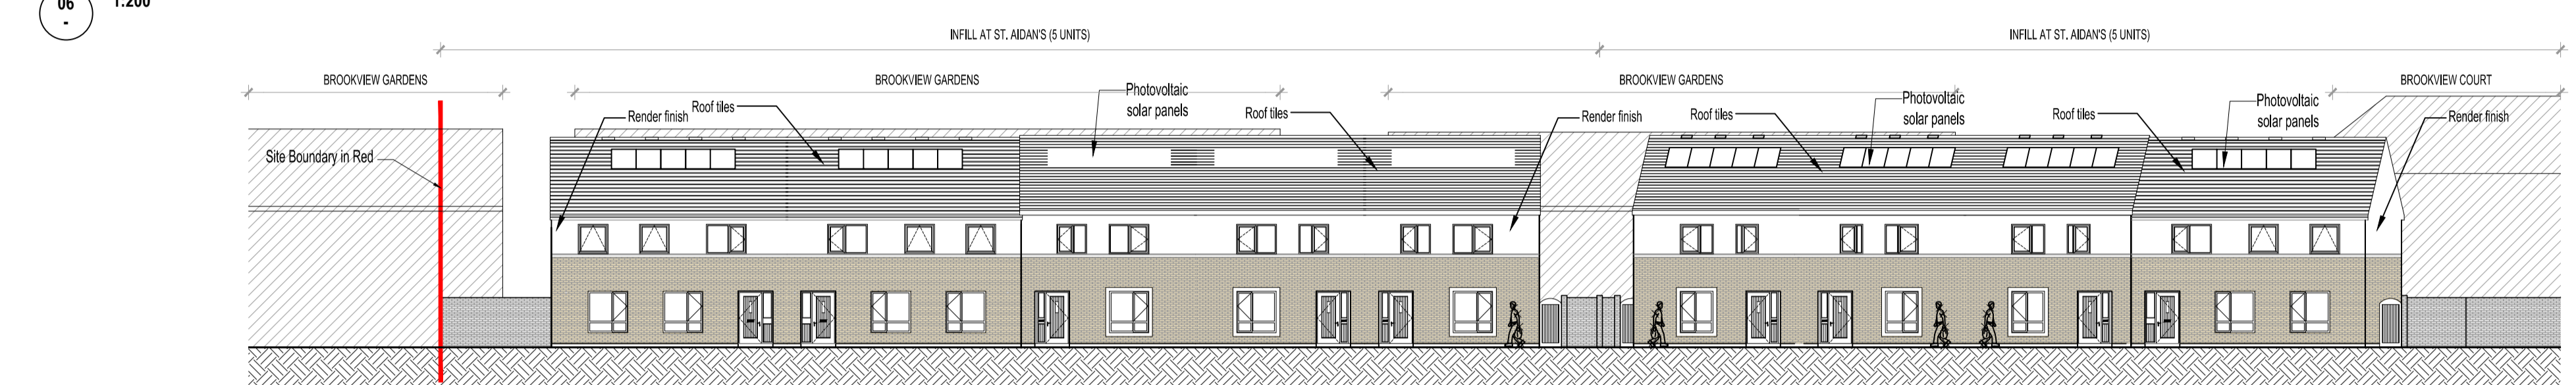

STREET ELEVATION L
1:200

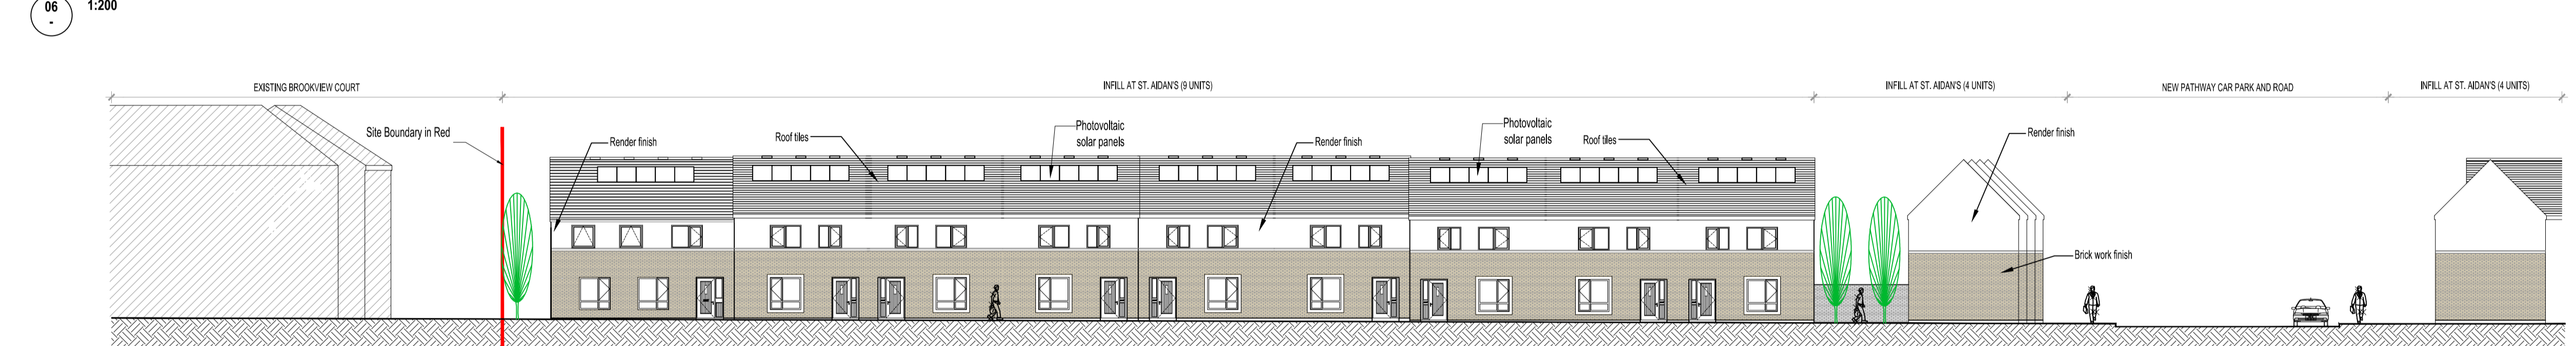

STREET ELEVATION M
1:200

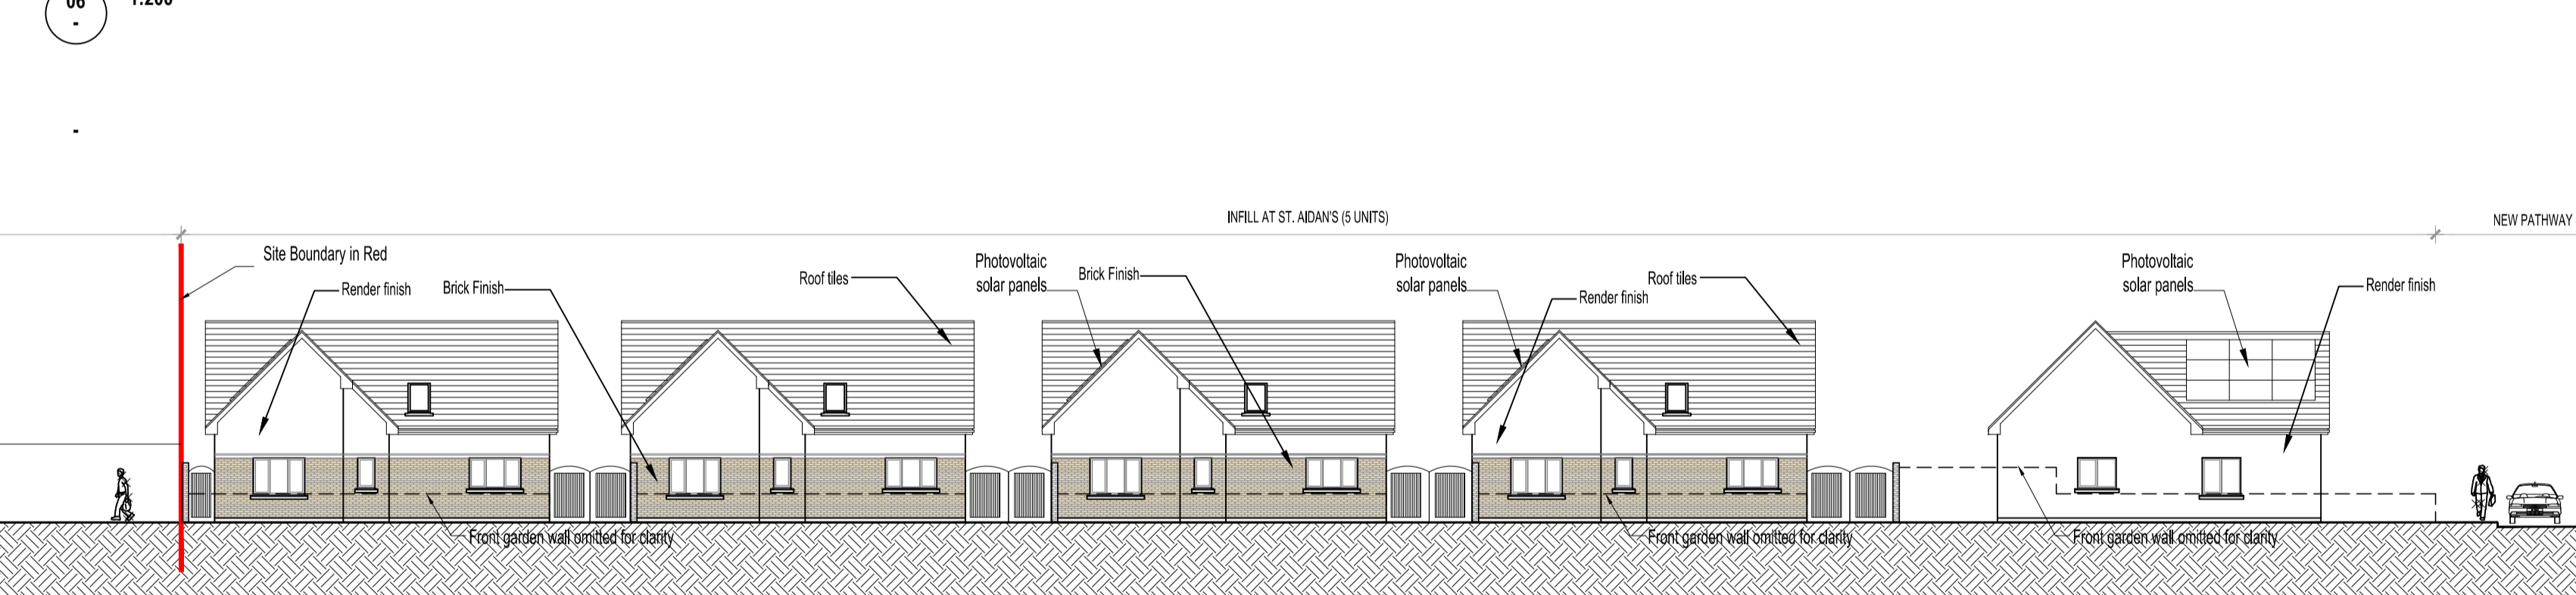

STREET ELEVATION N - (TO BROOKFIELD ROAD)
1:200



KEY PLAN
1:1000