



CASTLETYMON LIBRARY




1 3d -1

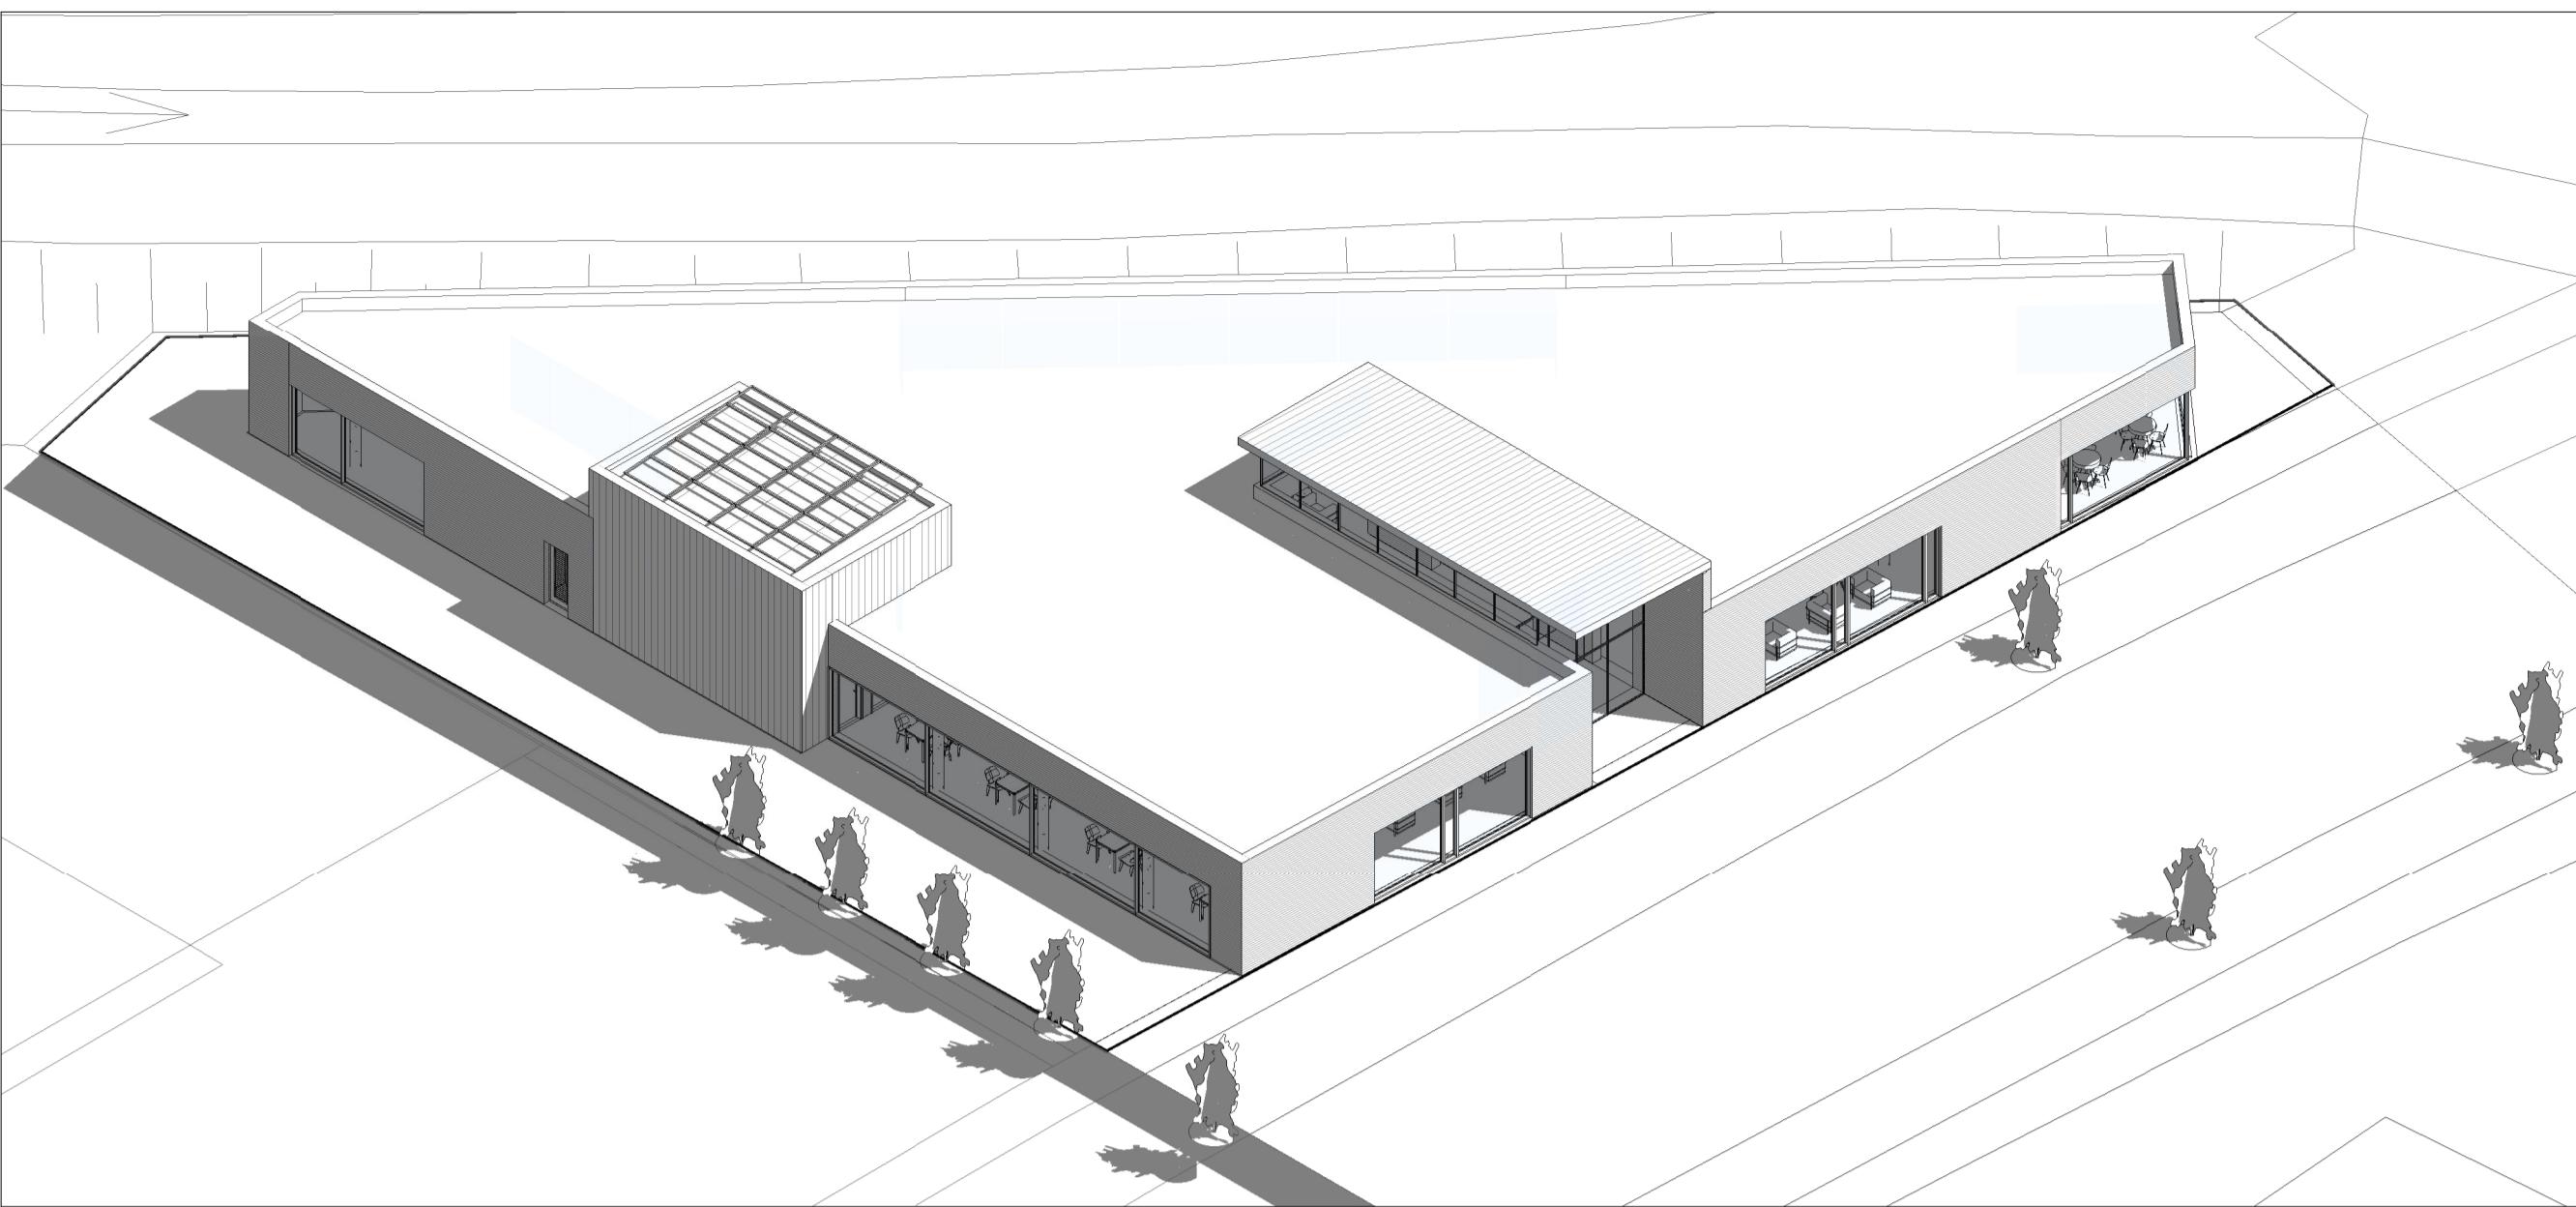


5 3D View to Front

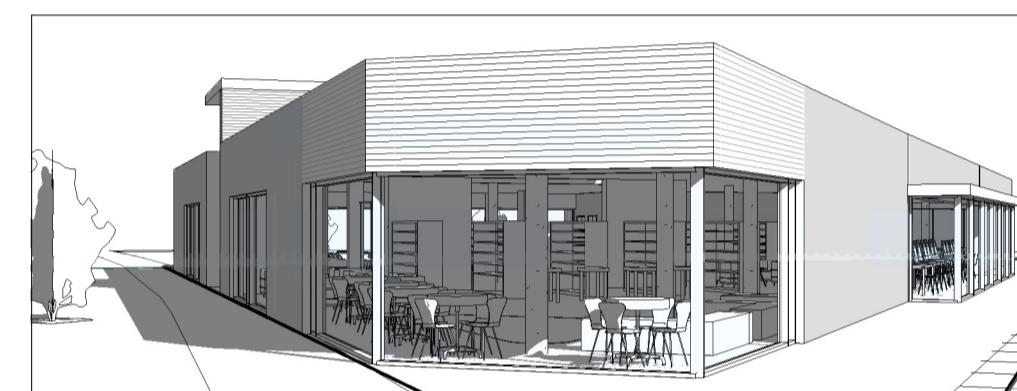


6 3D View to North

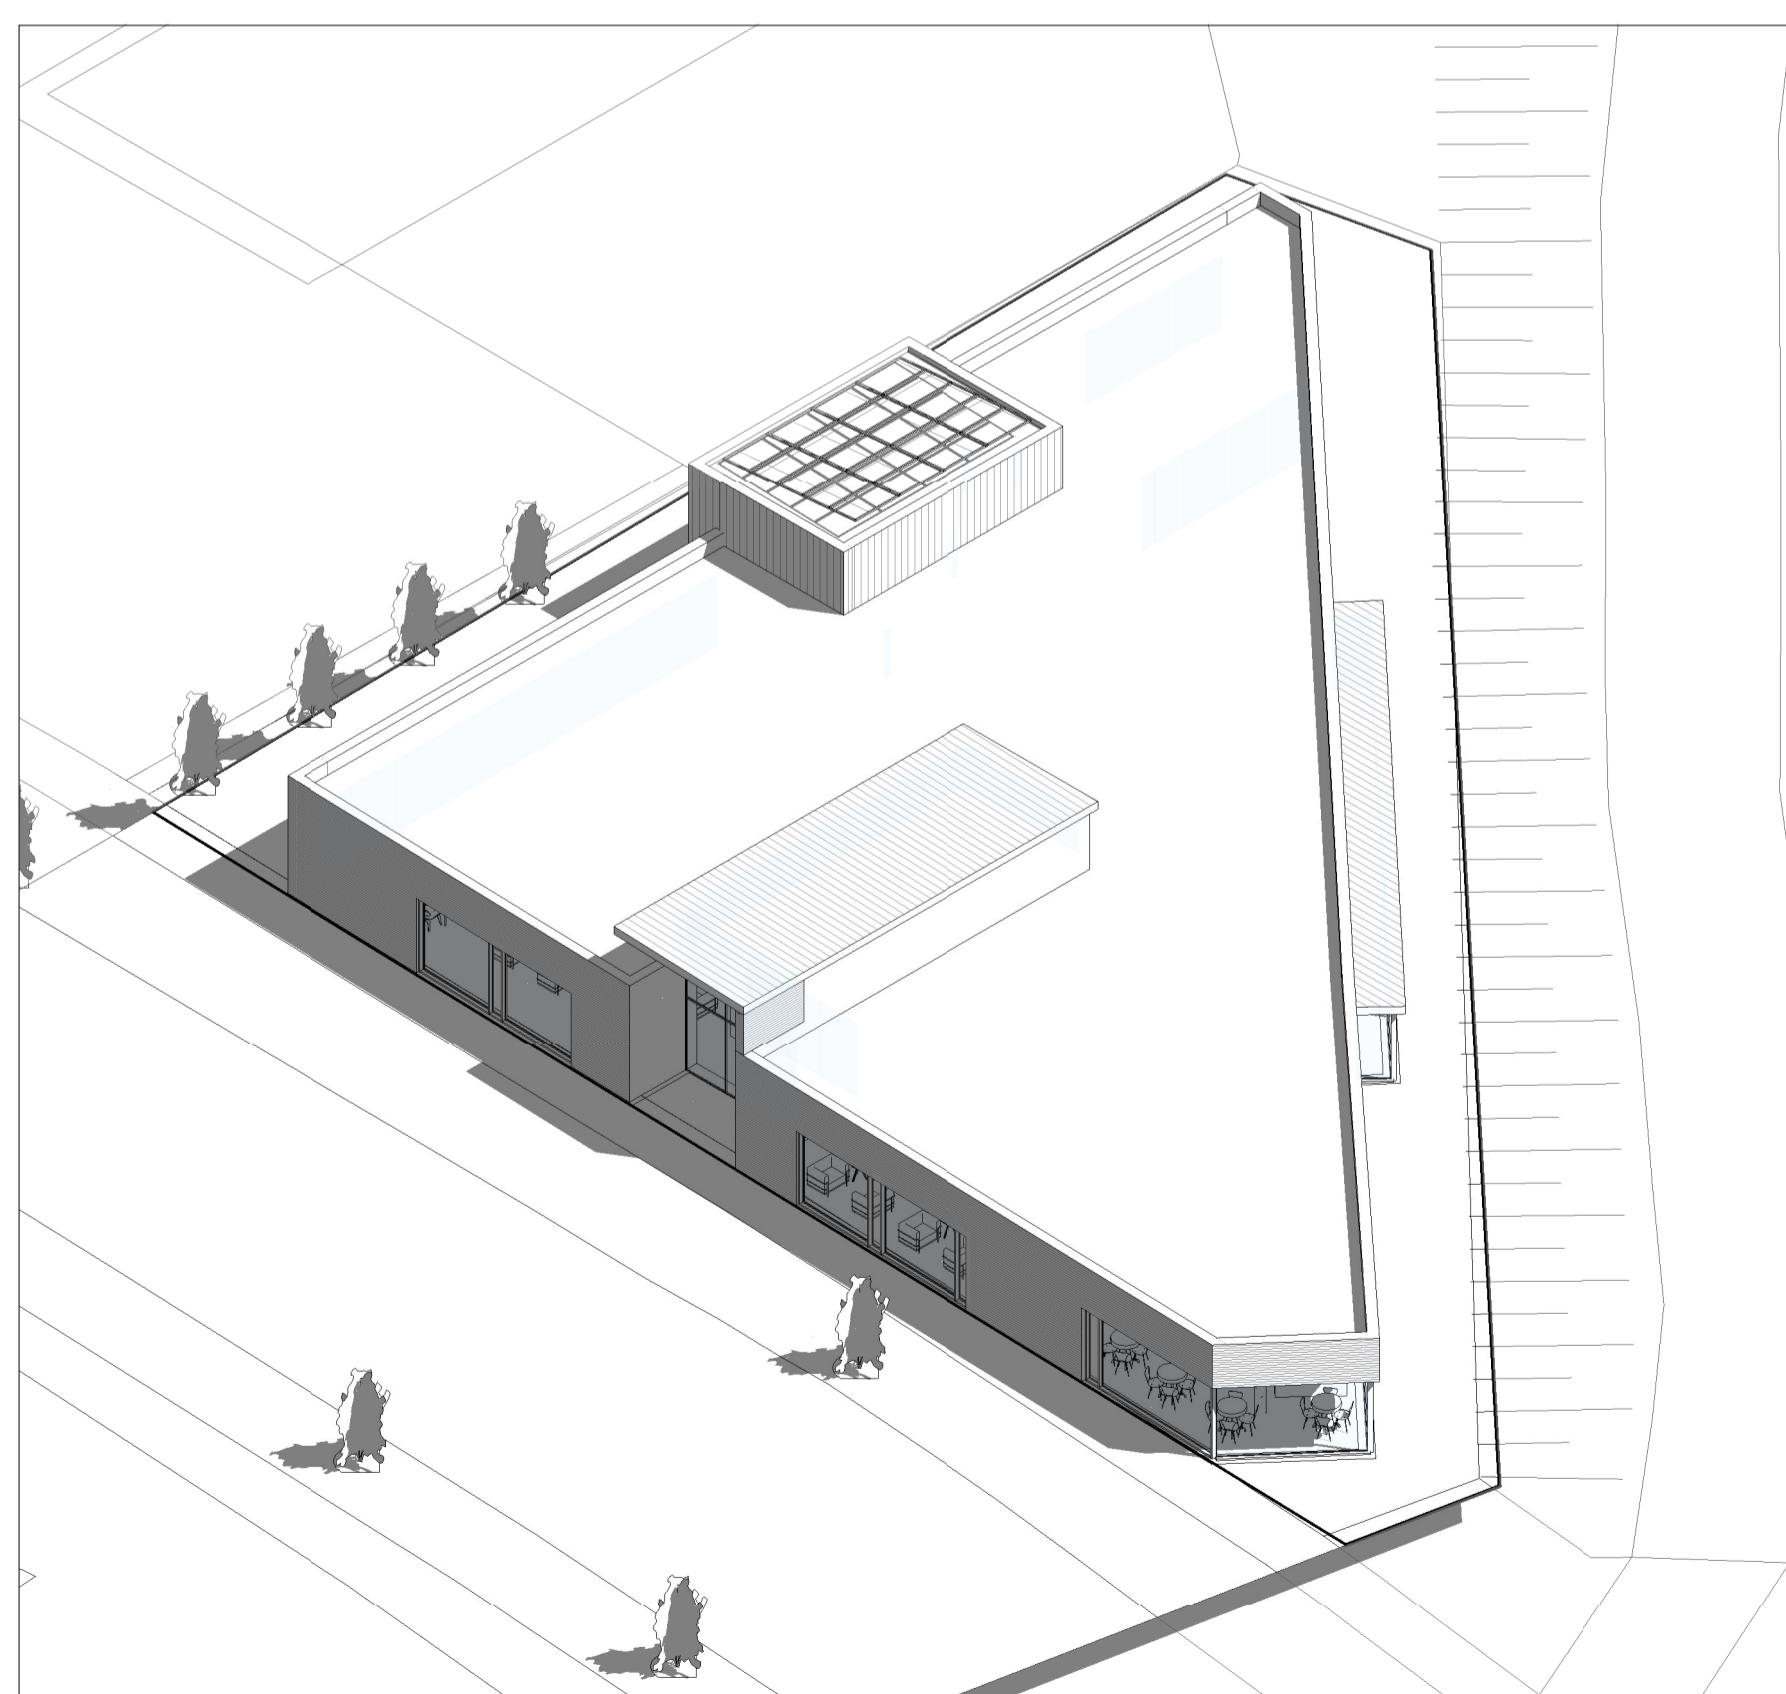


2 3d -2

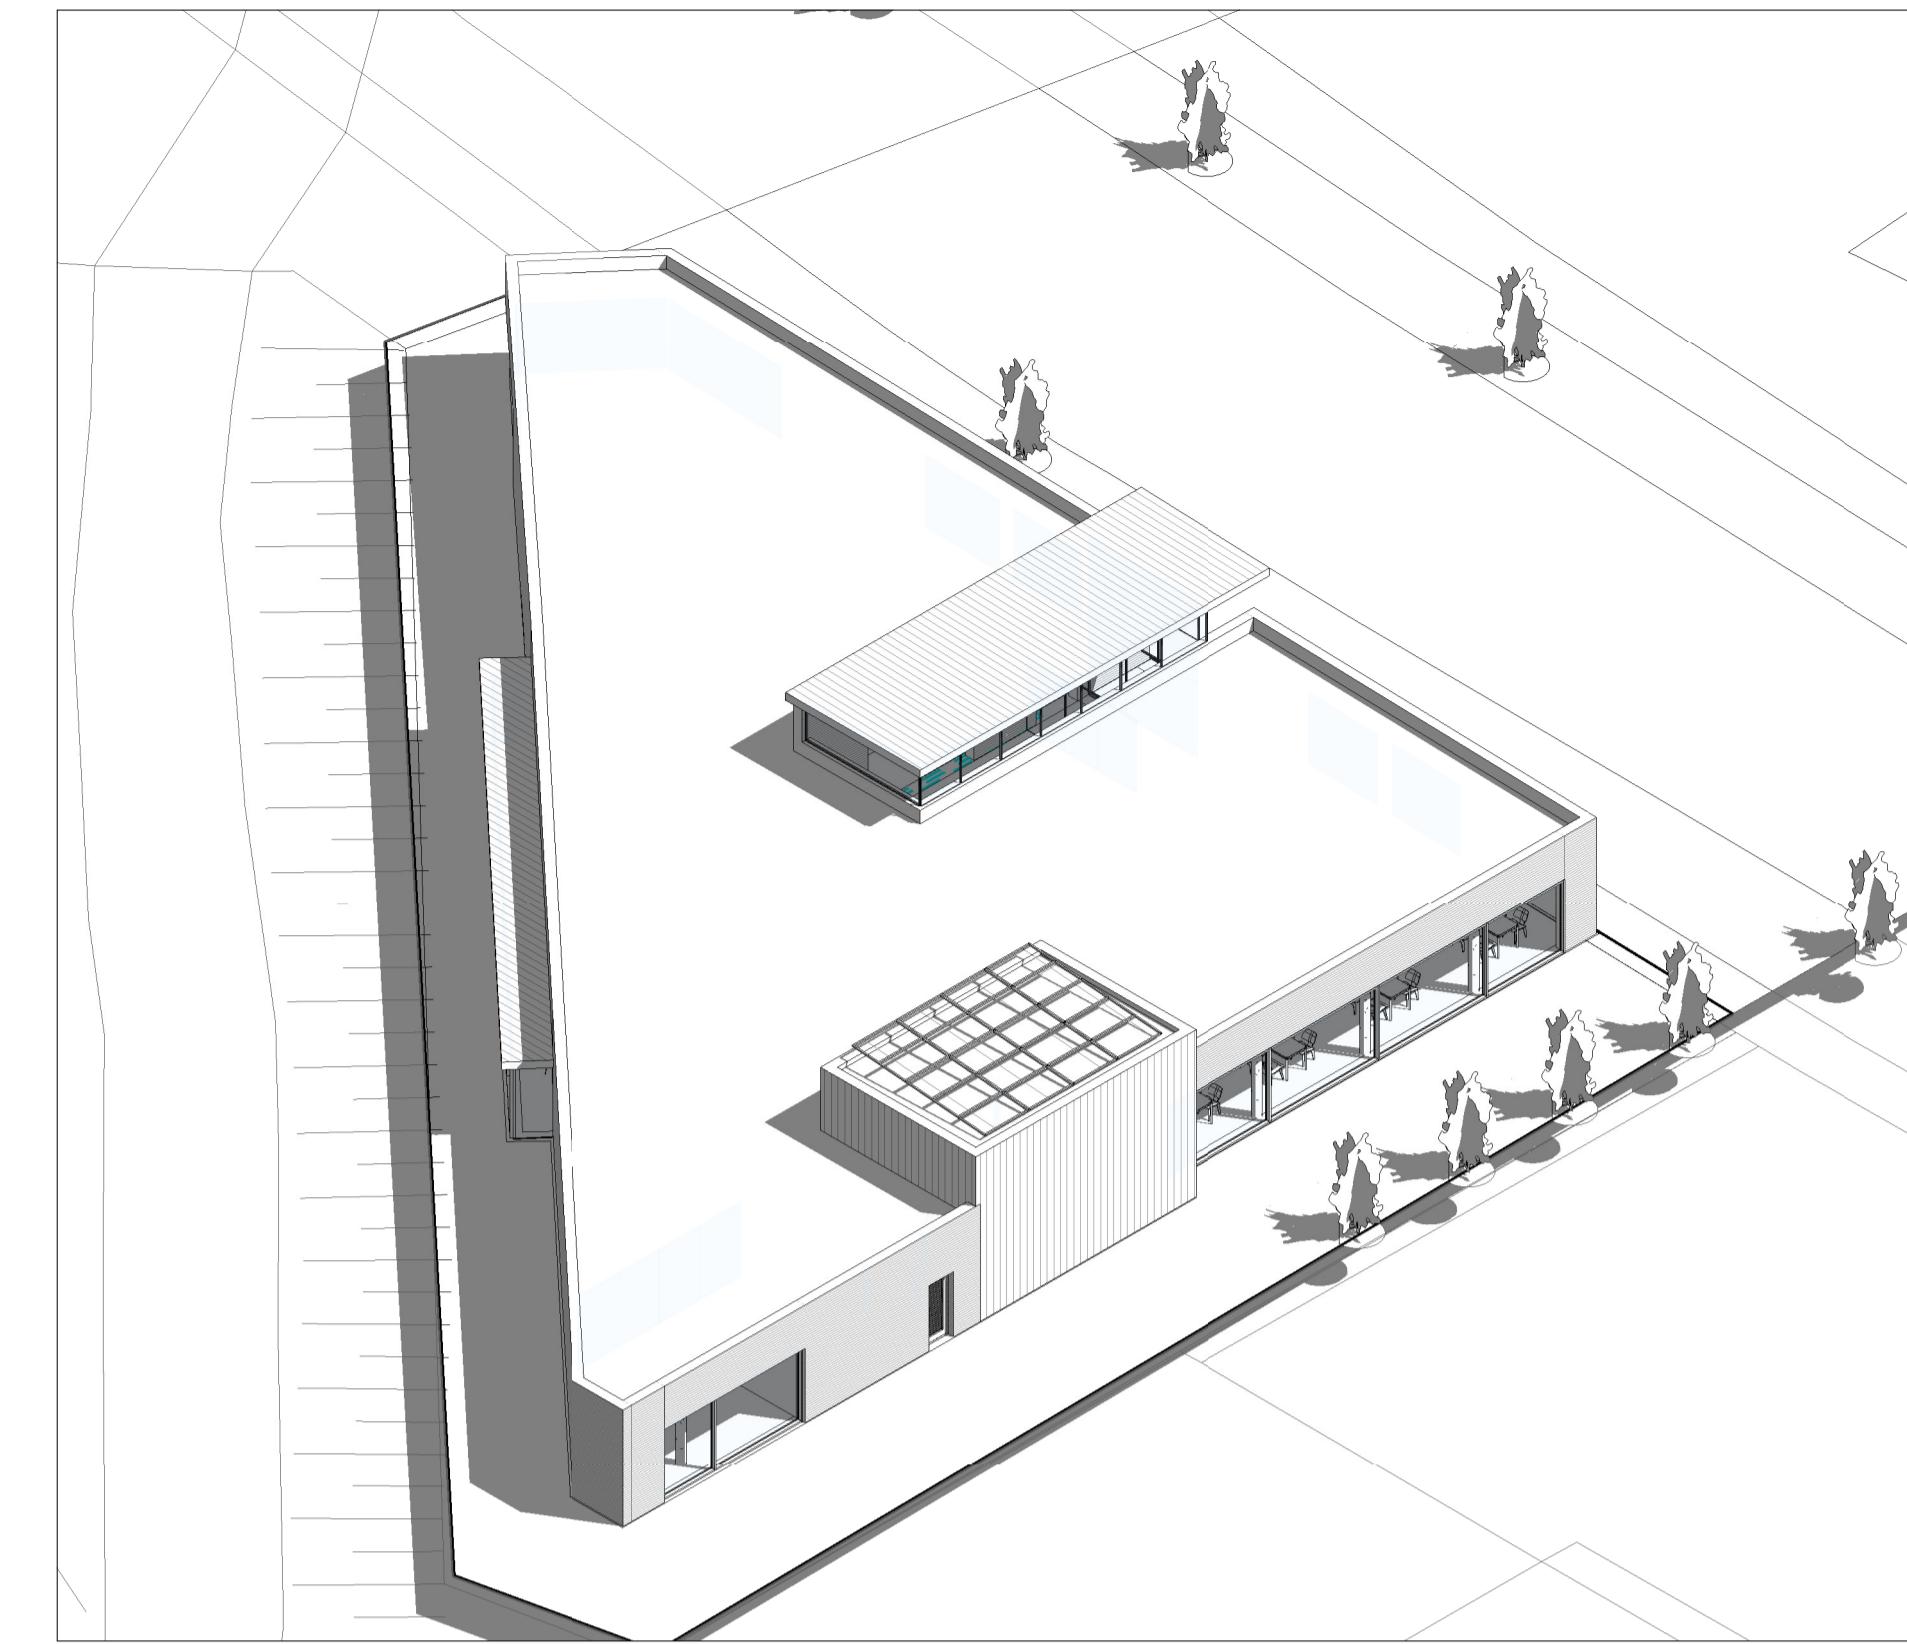


3 3d -3

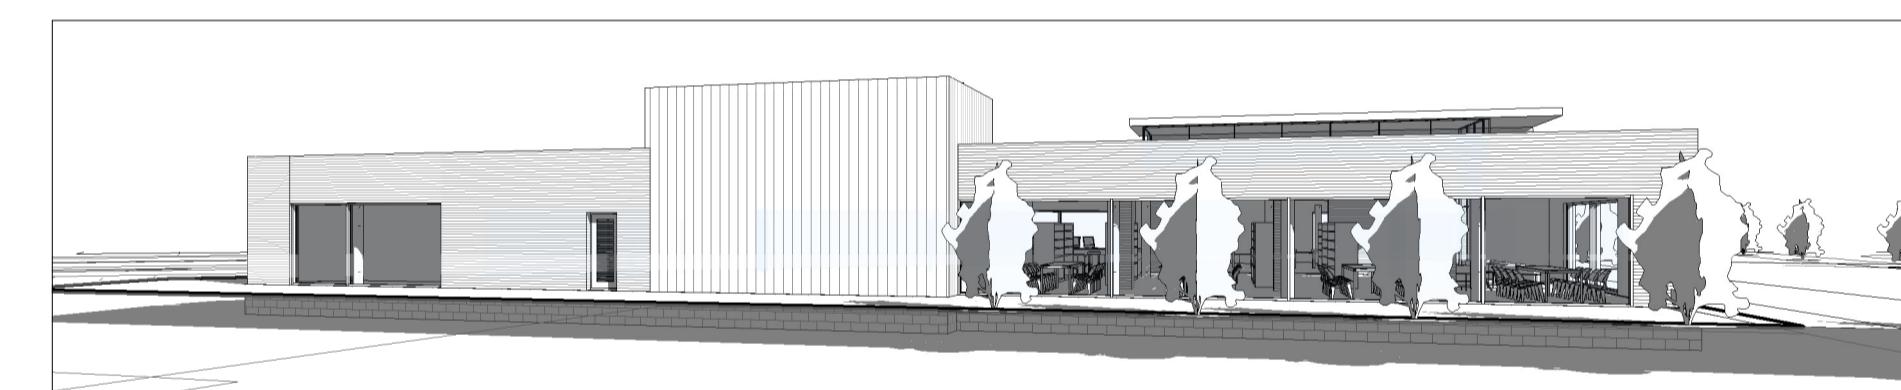

7 3D View to South

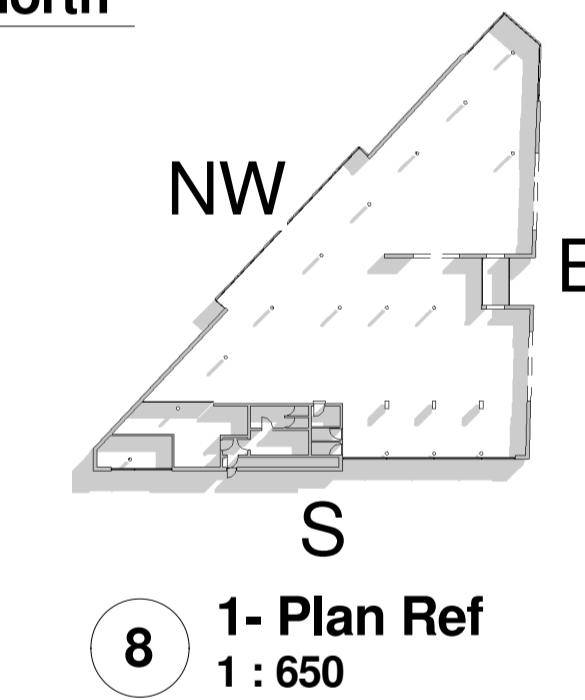

8 1- Plan Ref
1 : 650

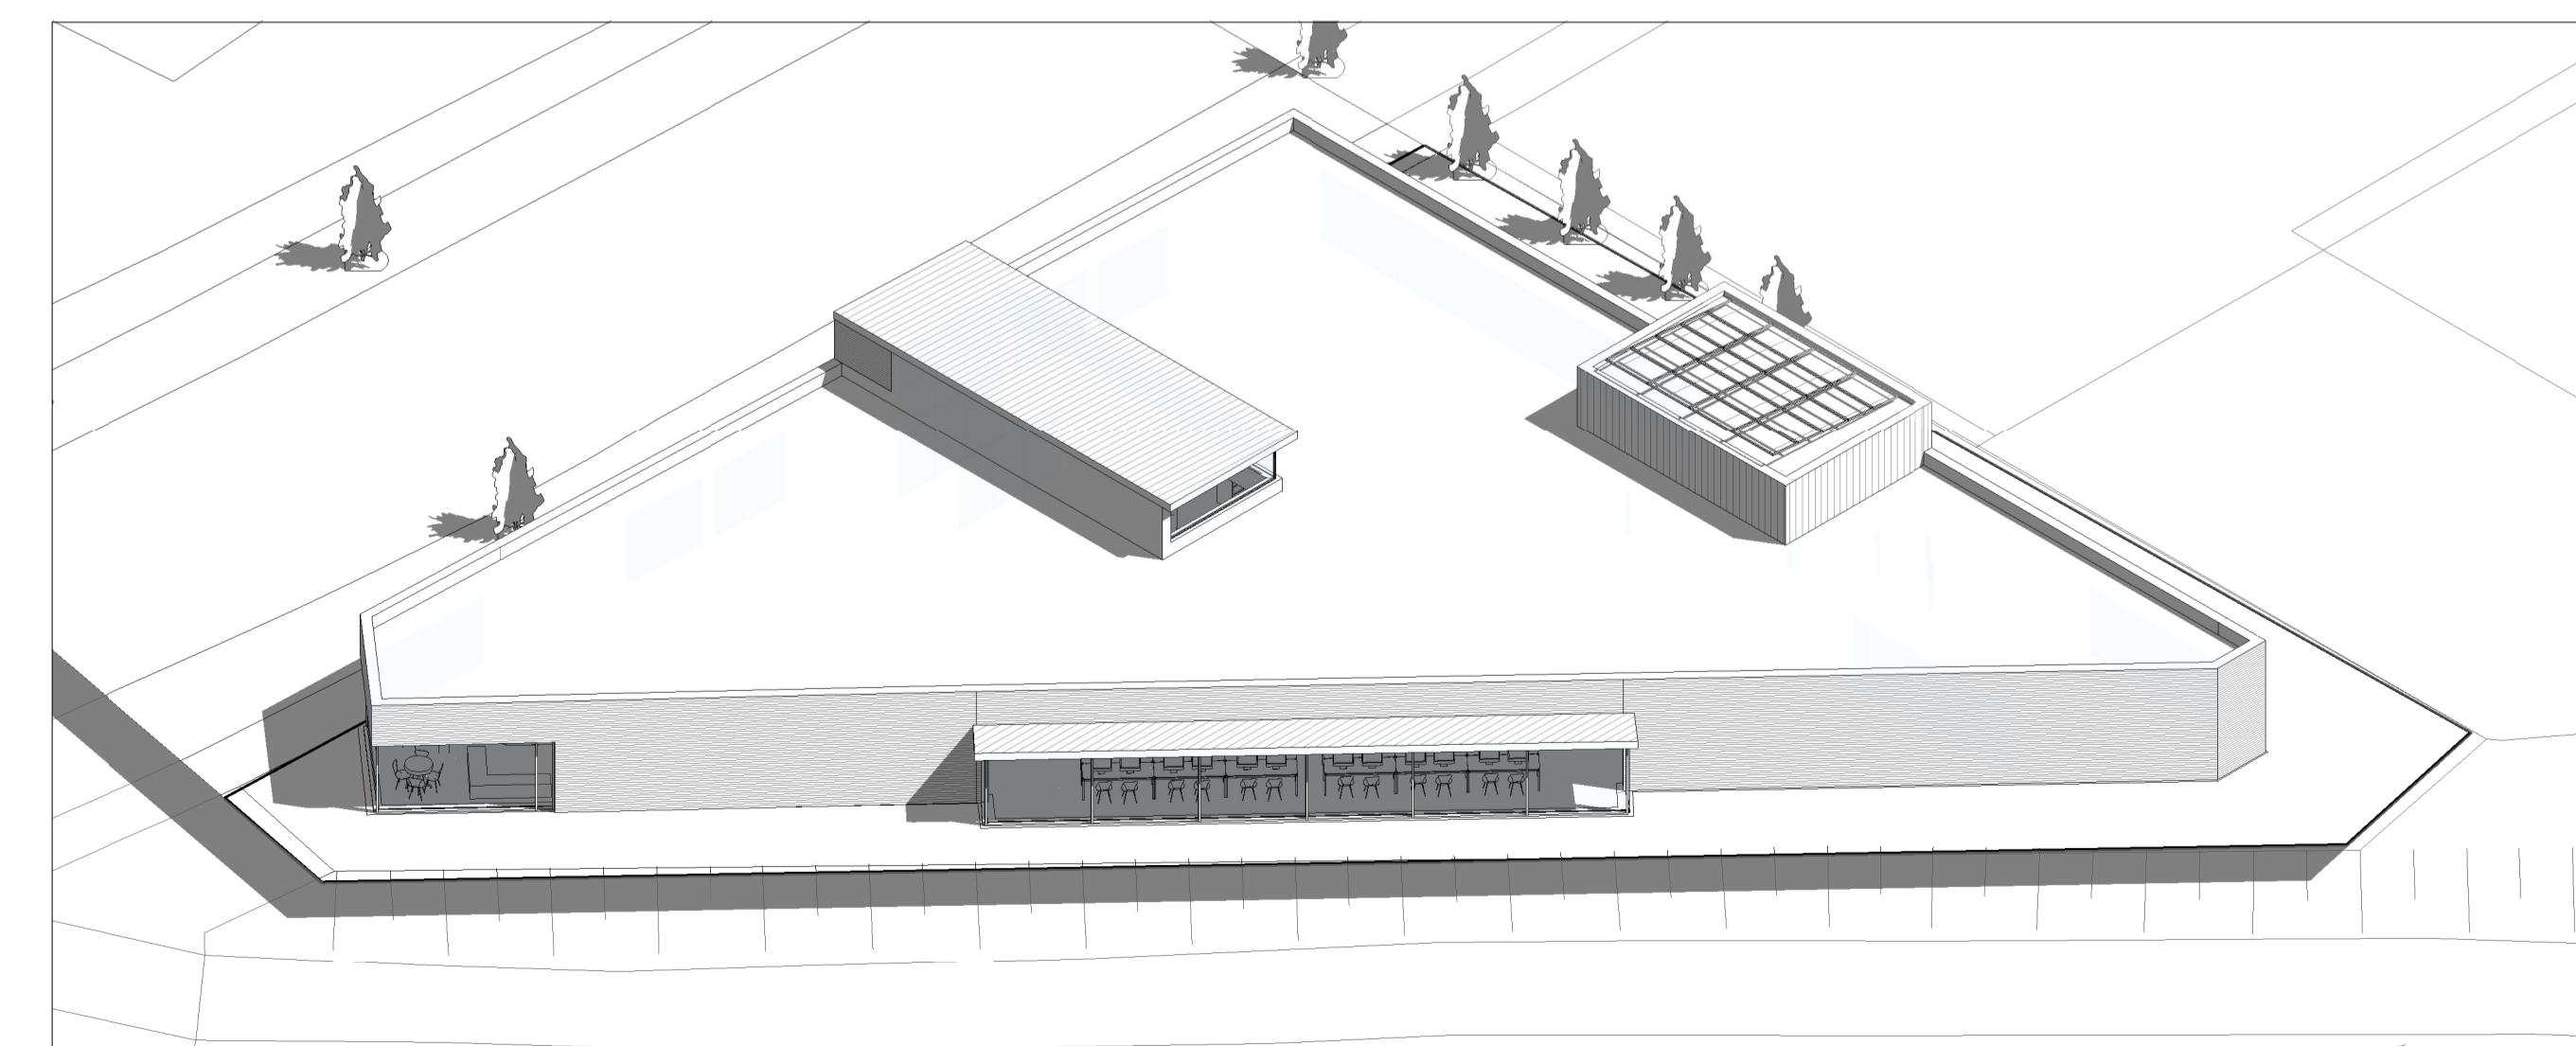

4 3d -4

DRAWING:
External 3D Views
SCALE: 1 : 650
DRAWN BY: LByrne
DATE: June 2016
DRAWING NO: 102



South Dublin County Council

County Architect - Eddie Conroy
B. Arch., M. Arch.Sc., FRIAI.
Architects' Department,
County Hall, Tallaght,
Dublin 24.
Tel: 01 414 9000

PART 8