

KEY:	
	PROPOSED SHARED PATH (ASPHALT)
	PROPOSED GRAVEL FOOTWAY & SPECTATOR AREA
	PROPOSED TRACK (GRAVEL)
	PROPOSED ASPHALT TURNS
	PROPOSED 0.5m ASPHALT RESTING STRIP AT TOP OF TURNS
	PROPOSED GRASSED AREA
	REINFORCED GRASS (PLASTIC POROUS PAVERS)
	PROPOSED TREE
	TIMBER BLOCK BENCH
	DOUBLE SIDED TIMBER PUBLIC BENCH
	PROPOSED 3m FENCE
	PROPOSED 1.2m SPECTATOR FENCE/RAIL
	PROPOSED TIMBER KNEE RAIL FENCE
	EXISTING FOOTBALL PITCH BOUNDARY
	PROPOSED FOOTBALL PITCH BOUNDARY

EXISTING SHARED PATH

EXISTING ALL WEATHER PITCHES

2 No. CLUB HOUSE/STORAGE  
 PROPOSED TRACK GRAVEL STORAGE  
 PROPOSED PUMP TRACK LOCATION (SIZE AND POSITION MAY CHANGE SUBJECT TO FURTHER DESIGN)

SHARED PATH (POSITION OF PATH MAY CHANGE SUBJECT TO FURTHER DESIGN)

FOOTBALL PITCH RELOCATED SOUTH. EXISTING PITCH LENGTH MAINTAINED.  
 EXISTING FOOTWAY TO BE REMOVED

AREA FOR PROPOSED PLAYGROUND & CAR PARK EXTENSION (SIZE AND POSITION MAY CHANGE SUBJECT TO FURTHER DESIGN)

EXISTING CARPARK


REMOVABLE BOLLARDS

Leisure Center

FORTUNESTOWN

CHEEVERSTOWN ROAD  
 R136

WHITEBROOK  
 Mhs  
 LS  
 63  
 60  
 59  
 55

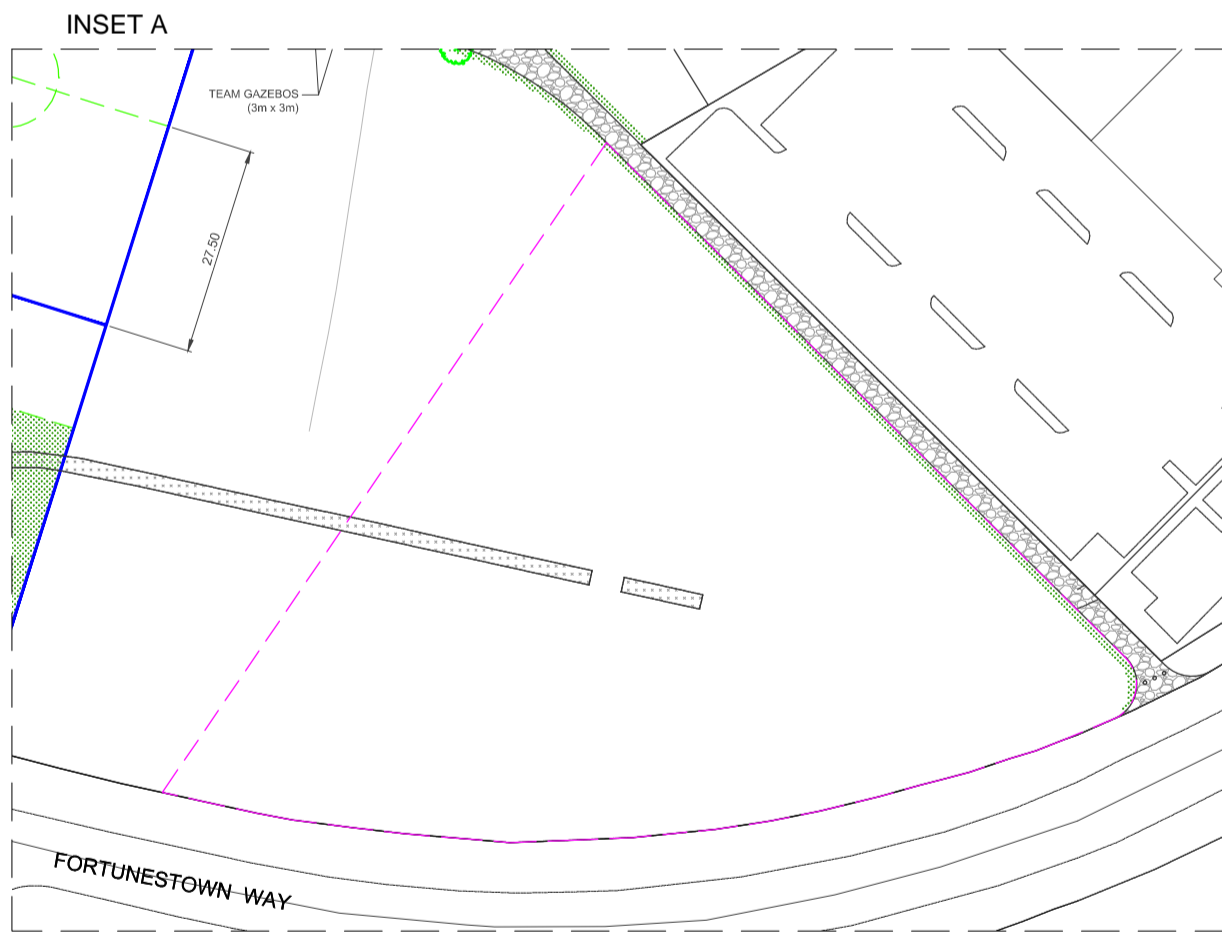

SCALE 1:500 @ A1; 1:1000 @ A3



PROJECT  
**BMX TRACK AT  
 JOBSTOWN TALLAGHT**

CLIENT



CONSULTANT

AECOM  
 Adelphi Plaza  
 George's Street Upper  
 Dun Laoghaire Co.Dublin  
 +353 (0) 1 238 3100 tel  
 +353 (0) 1 238 3199 fax  
 www.aecom.com

NOTES:

- THIS DRAWING IS TO BE READ IN CONJUNCTION WITH ALL OTHER RELEVANT ARCHITECTURAL AND ENGINEERING DRAWINGS. ANY DISCREPANCIES, ERRORS OR OMISSIONS TO BE BROUGHT TO THE ATTENTION OF THE DESIGNER.
- ALL DIMENSIONS TO BE CHECKED BY THE CONTRACTOR ON SITE PRIOR TO COMMENCEMENT OF WORKS.
- AECOM LIMITED TO BE INFORMED BY THE CONTRACTOR OF ANY DISCREPANCIES PRIOR TO THE COMMENCEMENT OF WORKS ON SITE.
- DIMENSIONS OF ALL BOUNDARIES AND ADJOINING ROADS TO BE CHECKED ON SITE PRIOR TO COMMENCEMENT OF WORKS.
- DO NOT SCALE. ALL MEASUREMENTS AND COORDINATES TO BE CHECKED ON SITE.

ISSUE/REVISION

I/R	DATE	DESCRIPTION
A	29.09.17	ISSUED FOR INFORMATION

KEY PLAN

PROJECT NUMBER

60550909

SHEET TITLE

PROPOSED  
 GENERAL ARRANGEMENT

SHEET NUMBER

SHT\_20-CT-140

This drawing has been prepared for the use of AECOM's client. It may not be used, modified, reproduced or relied upon by third parties, except as agreed by AECOM or as required by law. AECOM accepts no responsibility, and denies any liability, whatsoever, to any party that uses or relies on this drawing without AECOM's express written consent. Do not scale this document. All measurements must be obtained from the stated dimensions.

