




SECTION A-A SCALE 1:200

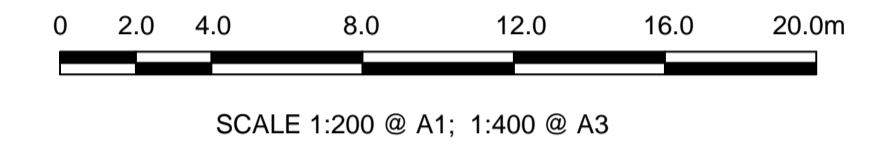

SECTION C-C SCALE 1:250

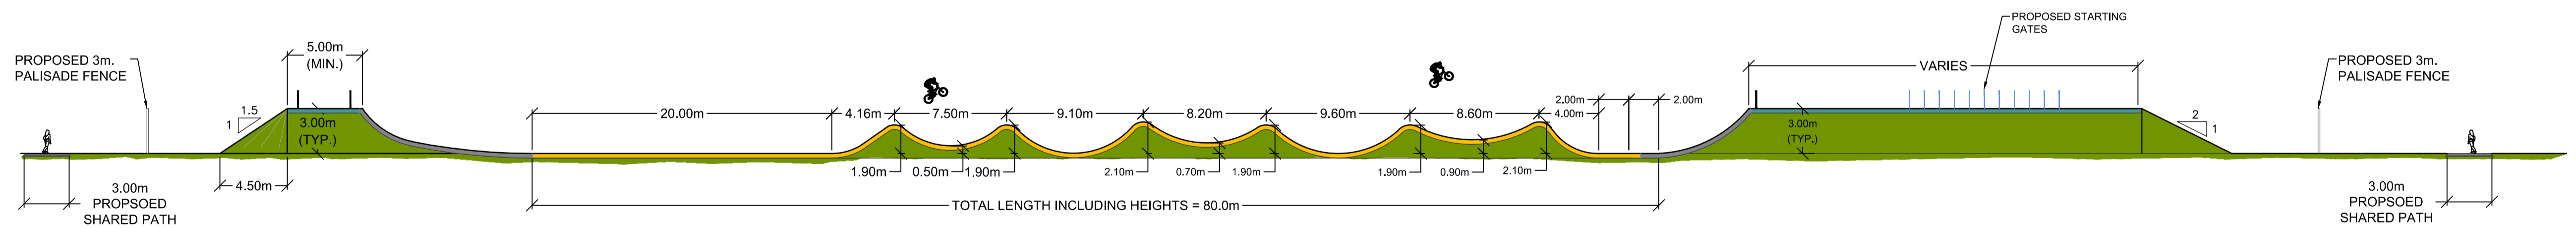

SECTION B-B SCALE 1:250

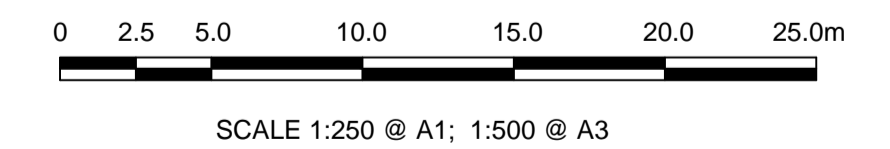

**A PROPOSED CROSS SECTIONS**

161.1 Scale: AS SHOWN

ISSUE/REVISION	DATE	DESCRIPTION
A	OCT 2017	ISSUED FOR INFORMATION
I/R	DATE	DESCRIPTION

- NOTES:**
- DO NOT SCALE. ALL MEASUREMENTS & CO-ORDINATES TO BE CHECKED ON SITE.
  - LEVELS ARE IN METRES & ARE RELATED TO ORDNANCE SURVEY DATUM MALIN HEAD.
  - ALL DRAWINGS TO BE CHECKED BY THE CONTRACTOR ON SITE.
  - THE LOCATION & DEPTH OF SERVICES TO BE CHECKED ON SITE PRIOR TO COMMENCING ANY WORKS.
  - ALL BOUNDARIES AND ADJOINING ROADS TO BE CHECKED ON SITE PRIOR TO CONSTRUCTION.
  - ENGINEER TO BE INFORMED BY THE CONTRACTOR OF ANY DISCREPANCIES BEFORE ANY WORK COMMENCES.

**CONSULTANT**  
 AECOM  
 Adelphi Plaza  
 George's Street Upper  
 Dun Laoghaire Co. Dublin  
 +353 (0) 1 238 3100 tel  
 +353 (0) 1 238 3199 fax  
 www.aecom.com



**PROJECT**  
 BMX TRACK AT  
 JOBSTOWN TALLAGHT

**SHEET TITLE**  
 PROPOSED  
 CROSS SECTIONS  
**SHEET NUMBER**  
 SHT\_20-CT-161\_A

**AECOM**  
**PROJECT NUMBER**  
 60550909