




01  
05 PROPOSED CONTEXT SOUTH (FRONT) ELEVATION  
1:200 @ A1 (1:400 @ A3)

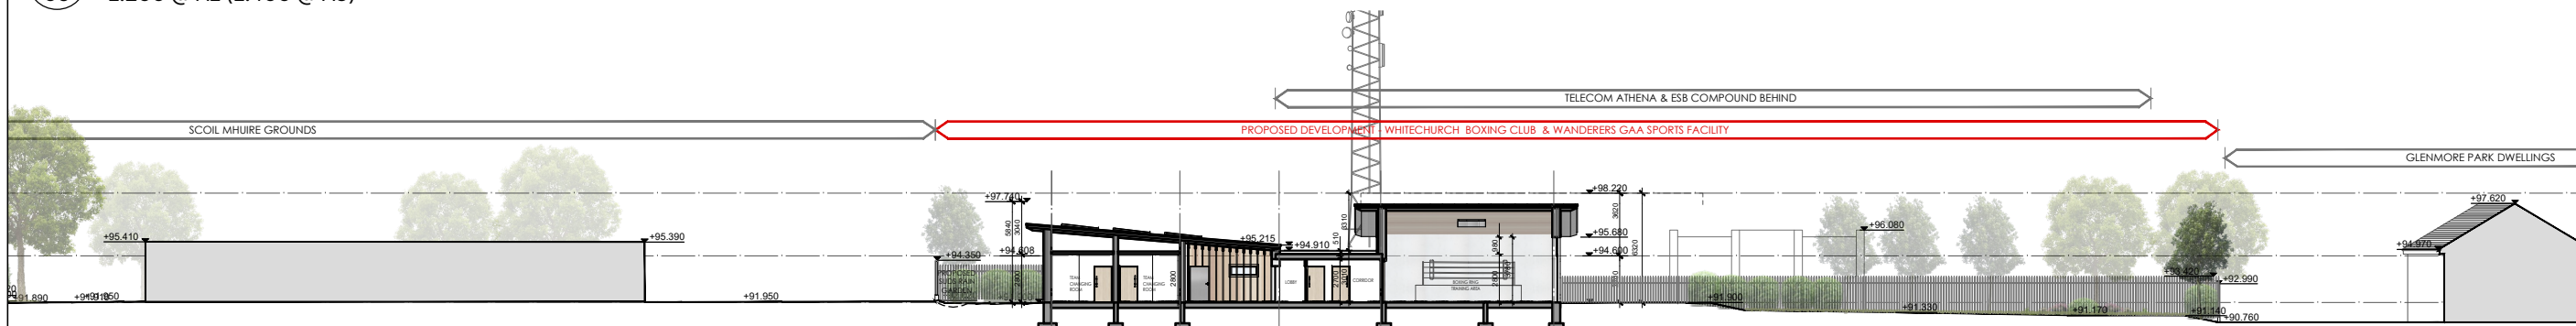


02  
05 PROPOSED SECTION A-A  
1:200 @ A1 (1:400 @ A3)

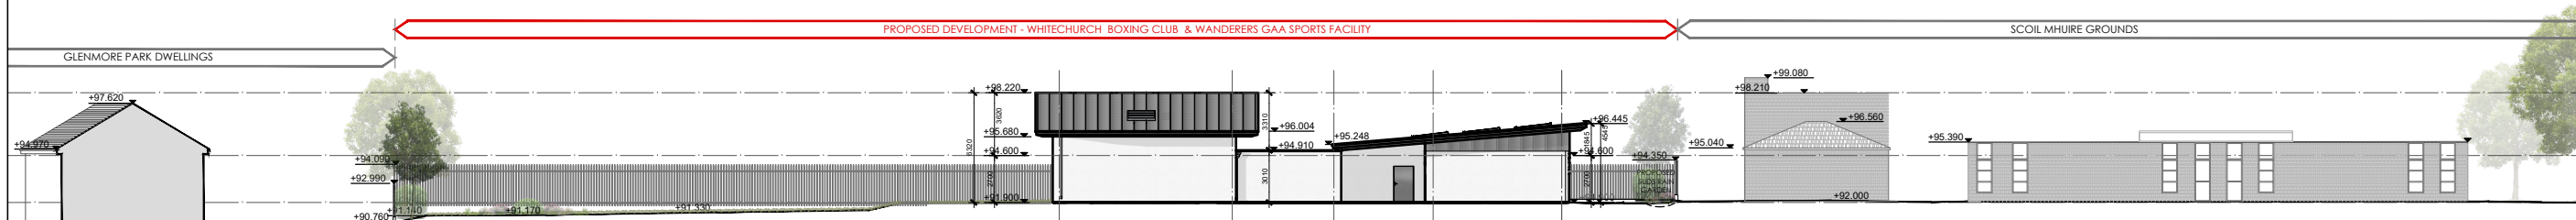

03  
05 PROPOSED CONTEXT NORTH (REAR) ELEVATION  
1:200 @ A1 (1:400 @ A3)

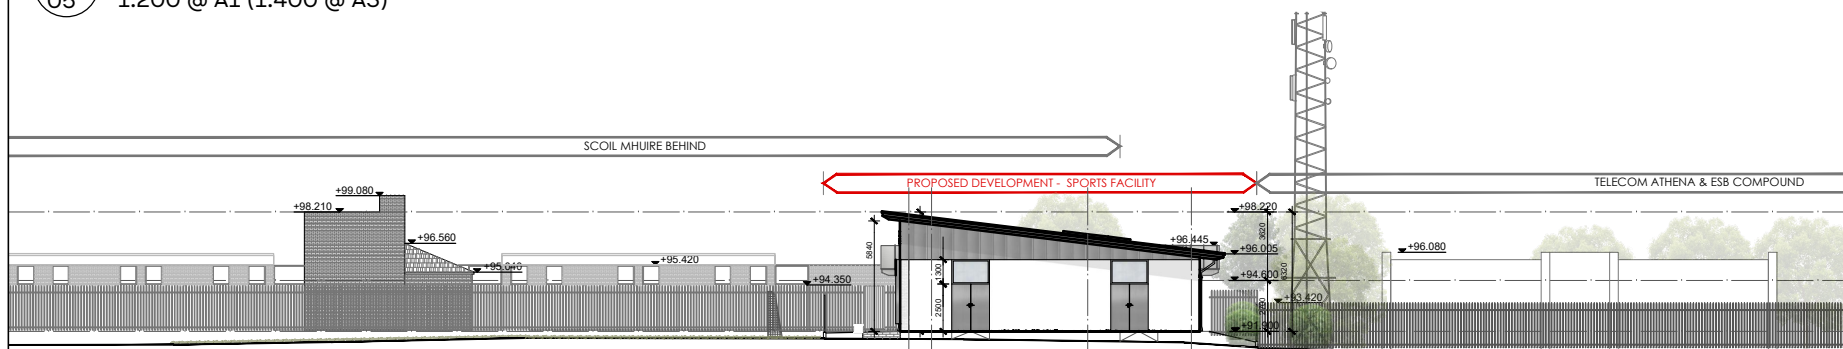

04  
05 PROPOSED CONTEXT EAST (SIDE) ELEVATION  
1:200 @ A1 (1:400 @ A3)

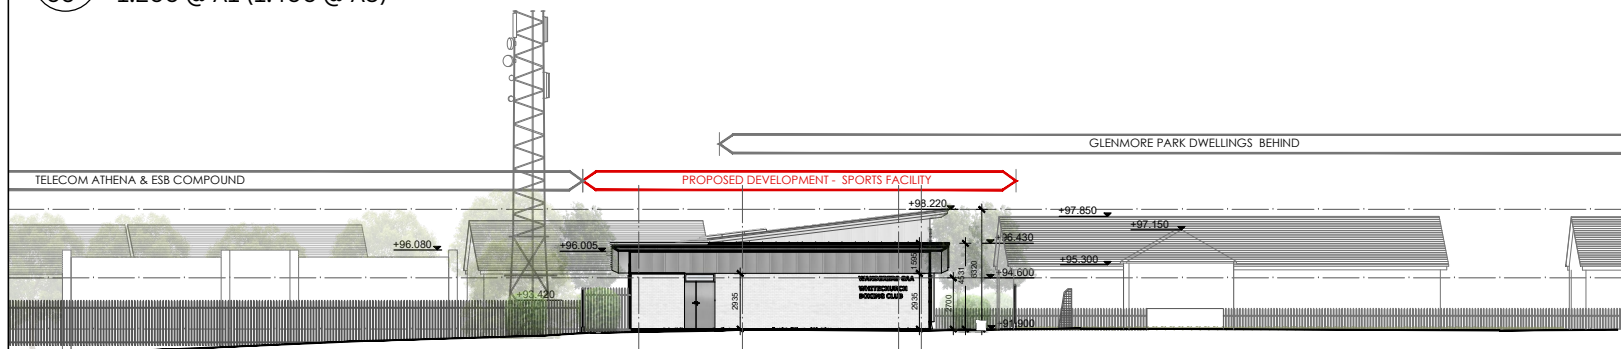

05  
05 PROPOSED CONTEXT WEST (SIDE) ELEVATION  
1:200 @ A1 (1:400 @ A3)

