

NO PART OF THIS DRAWING MAY BE REPRODUCED OR TRANSMITTED IN ANY FORM OR STORED IN ANY RETRIEVAL SYSTEM OF ANY NATURE WITHOUT THE WRITTEN PERMISSION OF MALONE O'REGAN CONSULTING ENGINEERS AS COPYRIGHT HOLDER EXCEPT AS AGREED FOR USE ON THE PROJECT FOR WHICH THIS DRAWING WAS ORIGINALLY ISSUED.

A. THIS DRAWING SHALL BE READ IN CONJUNCTION WITH ALL RELEVANT ENGINEERS, ARCHITECTS AND SPECIALISTS DRAWINGS.

B. ALL DIMENSIONS IN mm UNLESS NOTED.

C. DO NOT SCALE DIMENSIONS.

D. THE CONTRACTOR SHALL CHECK ALL DIMENSIONS PRIOR TO COMMENCEMENT OF CONSTRUCTION. DISCREPANCIES SHALL BE REPORTED TO THIS OFFICE IN WRITING.


BY	DRAWING NO. & REFERENCE	DATE
SURVEY	Absolute Position: SHB1-COR-TOP SUR-224-100	16.05.17
ARCH	Harringtons_17_0303 COR_Site Layout	16.05.17

LEGEND

	PROPOSED FOOTPATH
	GRASSED AREA
	PROPOSED ROAD
	PROPOSED BUILDING
	PROPOSED PROPERTY AREA
	TACTILE PAVING
	EXISTING ROAD
	EXISTING BUILDING

NOTE

ALL LINE MARKING AND SIGNAGE AS PER THE DEPARTMENT OF TRANSPORT TRAFFIC SIGNS MANUAL (NOV. 2010)

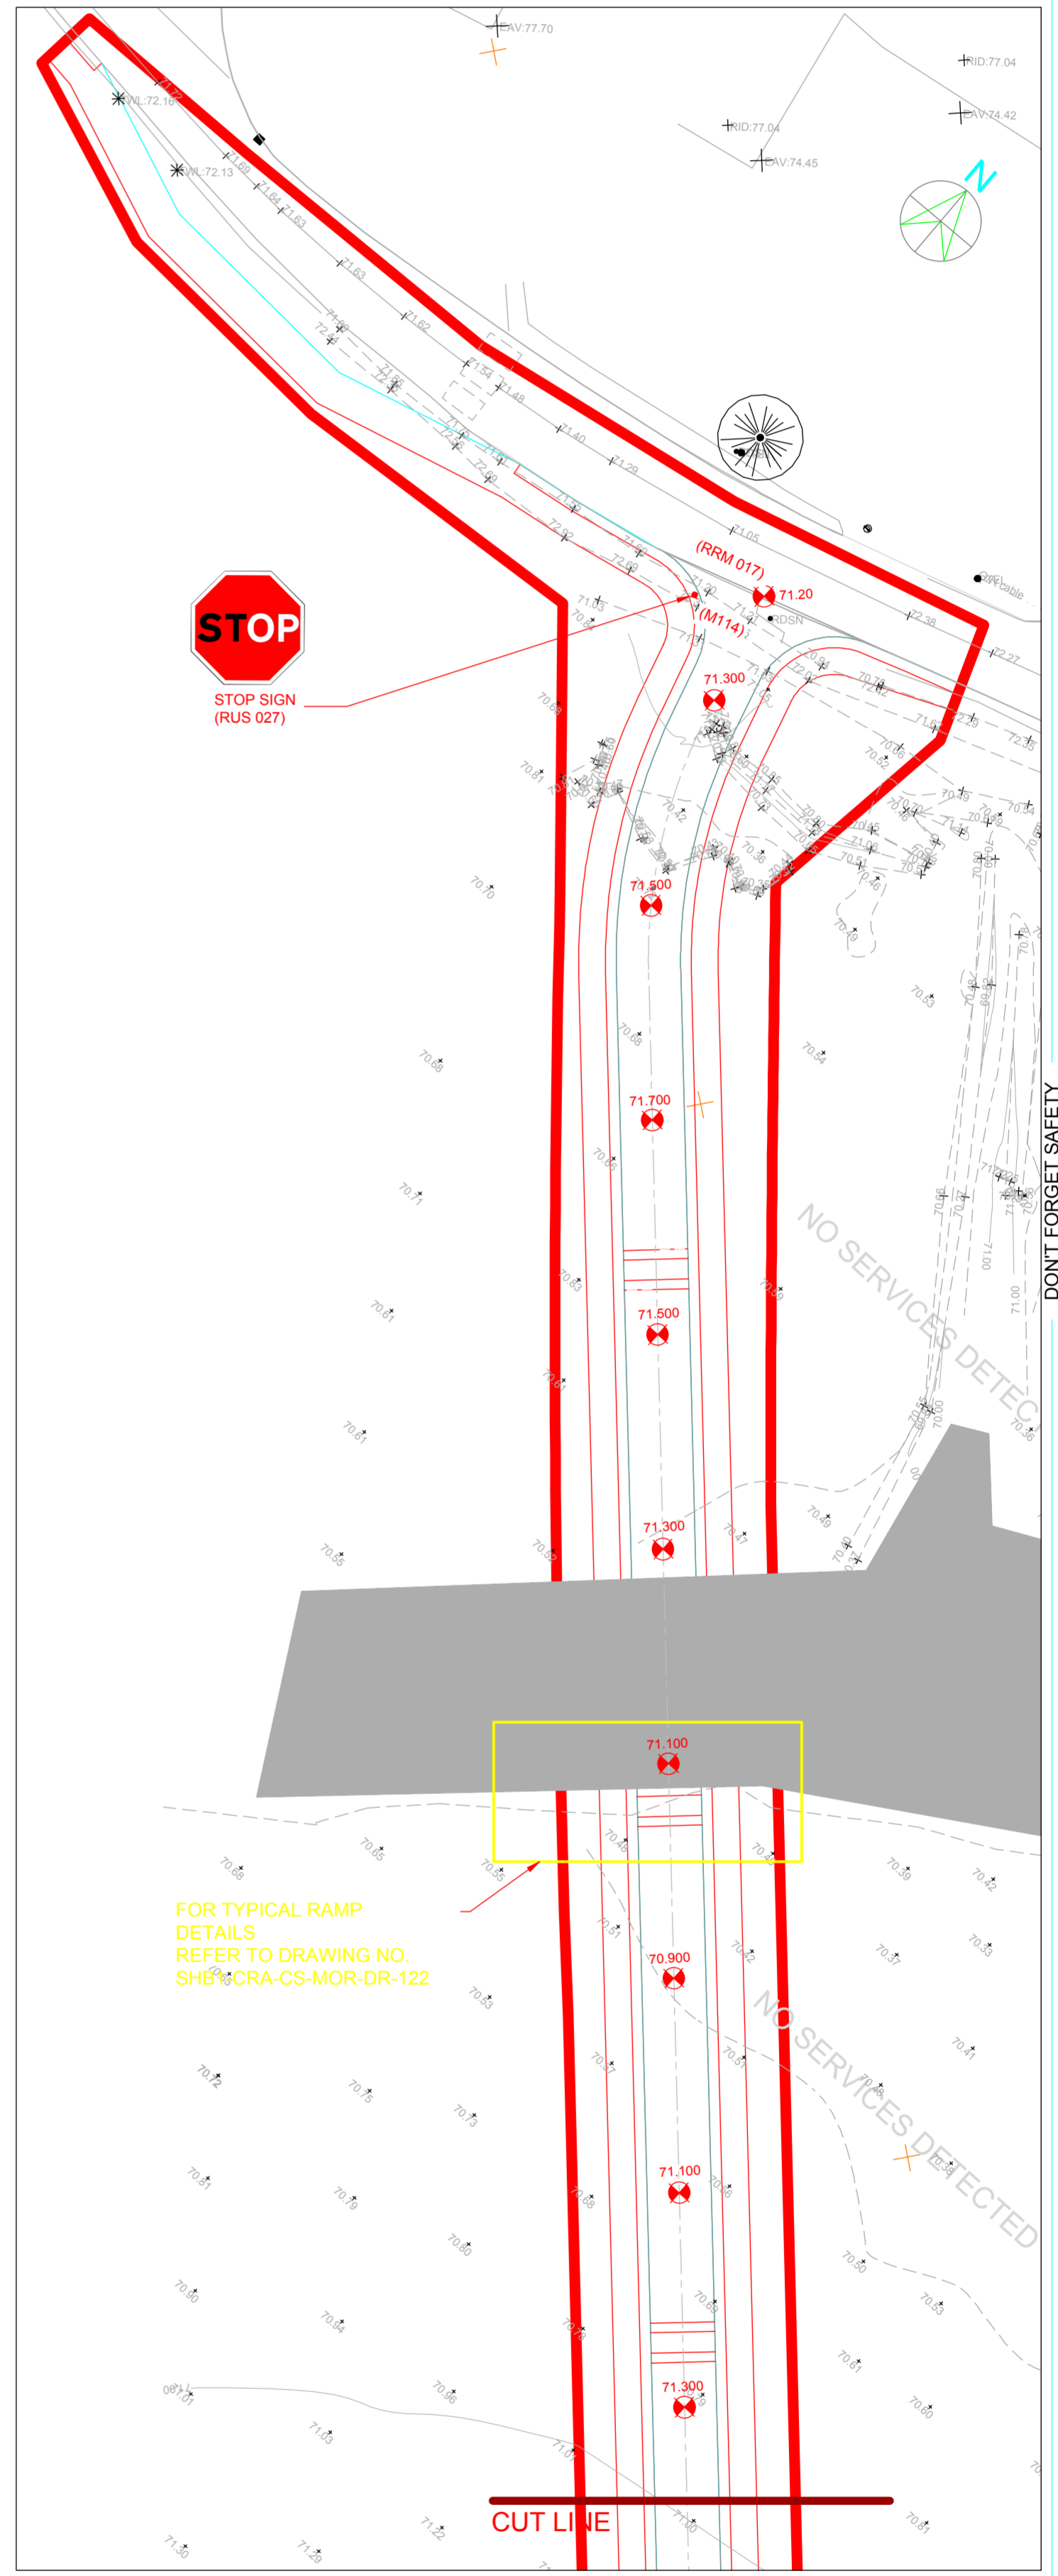

PLAN CONT.
SCALE 1:500

REV	DESC	DATE	DRWN	CHKD	BY	BY
P	PART 8 PLANNING ISSUE	16.05.17	KD	DW		
	ISSUED FOR PLANNING					

MR
MALONE O'REGAN
CONSULTING ENGINEERS

2B Richview Office Park, Clonskeagh, DUBLIN 14.
Tel: +353 1 260 2655
Fax: +353 1 260 2660
Email: info@morce.ie

St. Catherine's House, Catherine Street WATERFORD
Tel: +353 51 876 855
Fax: +353 51 876 828
Email: info@waterford.morce.ie

CLIENT NAME	SOUTH DUBLIN COUNTY COUNCIL		DRAWING NAME	SITE LAYOUT		
JOB NAME	PROPOSED DEVELOPMENT OF RESIDENTIAL UNITS AT CORKAGH PARK, DUBLIN		JOB NUMBER	DWG NO	REVISIO	ENGINEER
	SHB1-COR-CS-MOR-DR-101	P	A1	1:500	JAN '17	KD ND

PLAN
SCALE 1:500