



A - A SITE SECTION SOUTH - NORTH 1:200

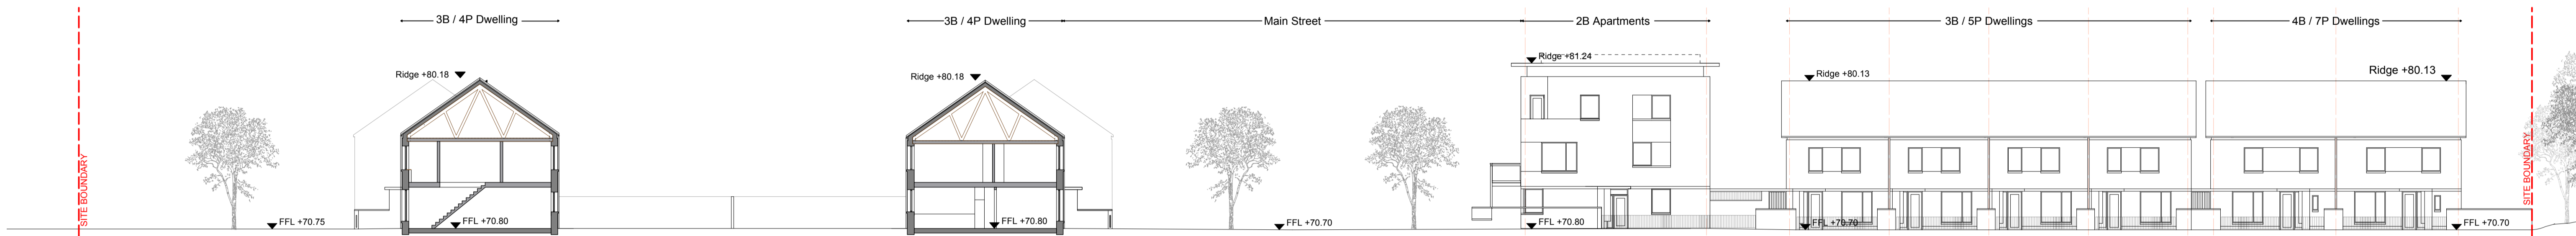


B - B SITE SECTION WEST - EAST 1:200




B - B SITE SECTION WEST - EAST 1:500 (INCLUDING EXISTING RESIDENTIAL DEVELOPMENT TO THE EAST OF SITE)

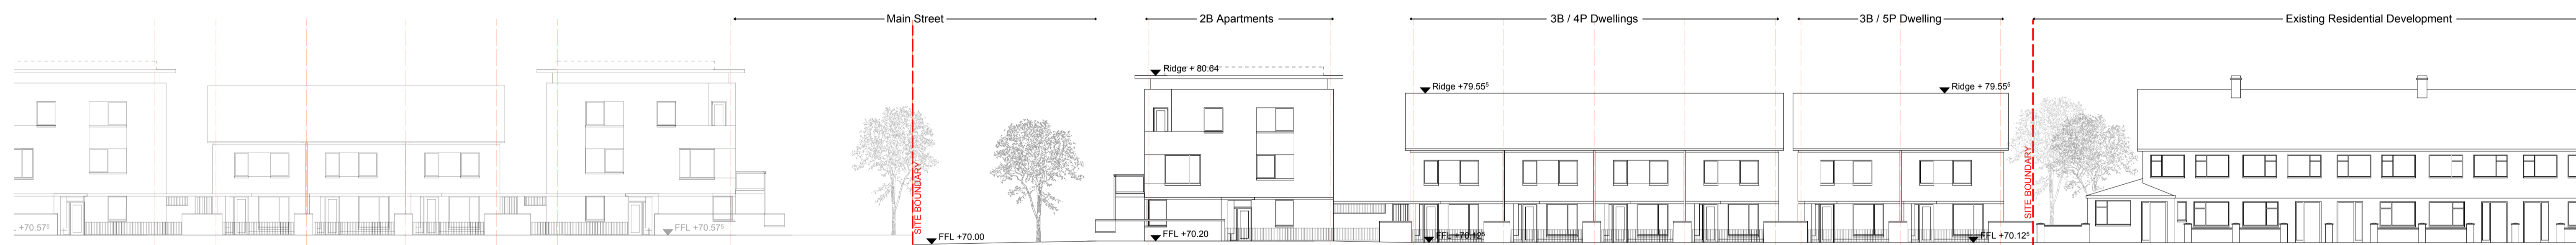


C - C SITE SECTION WEST - EAST 1:200

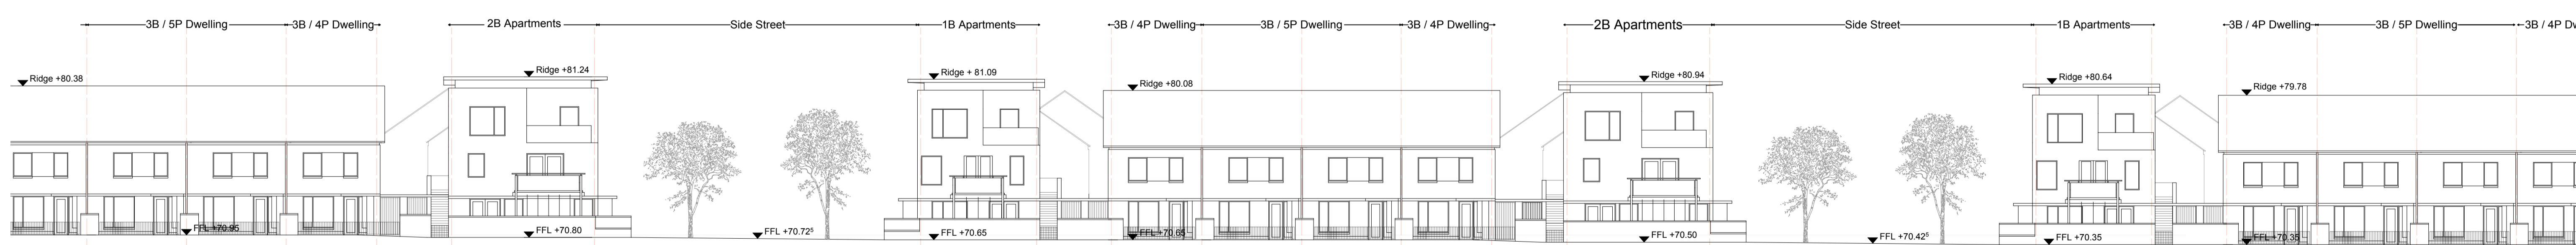

D - D SITE SECTION NORTH - SOUTH 1:200 (CENTRE SECTION)

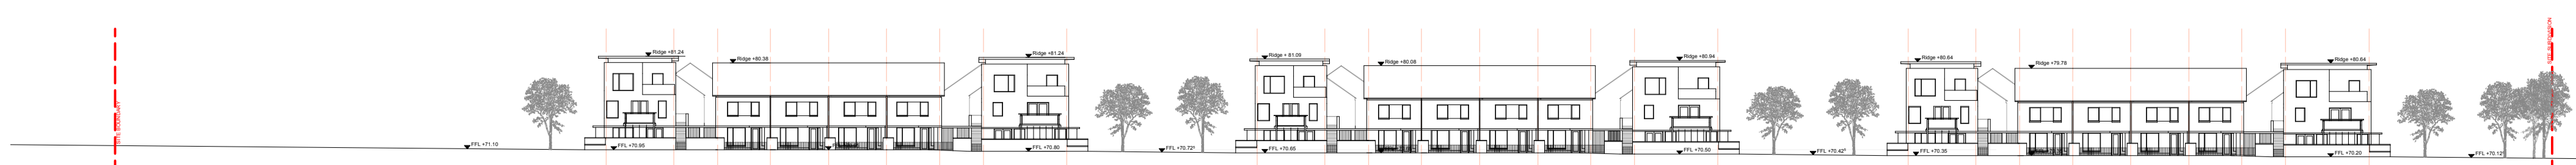

D - D SITE SECTION NORTH - SOUTH 1:500 (FULL LENGTH)

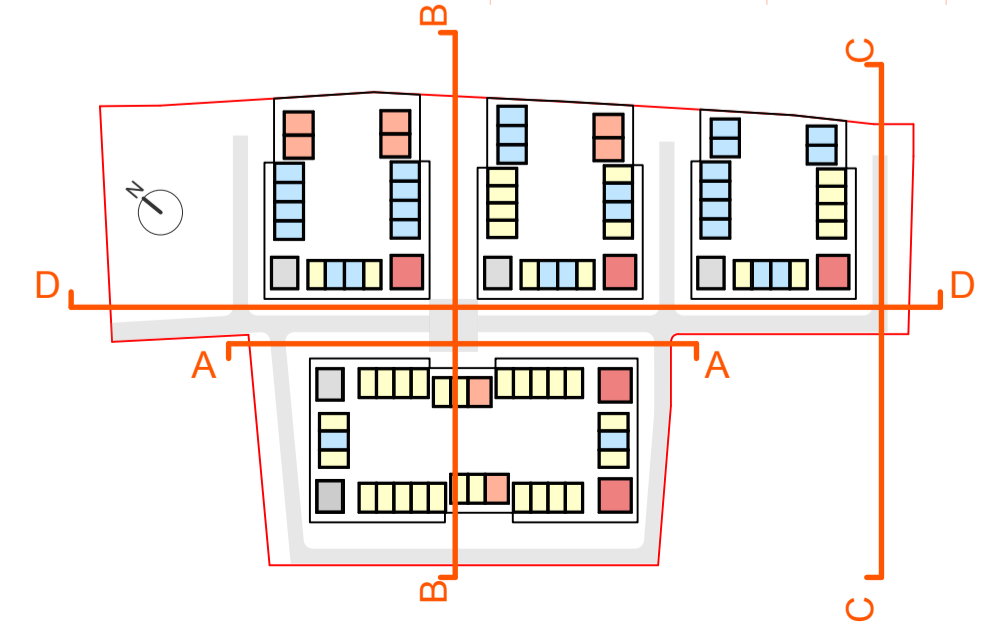

REV	NOTES	DATE
A	Revised Draft	28/05/17
B	Final Planning Issue	10/05/17

SEÁN HARRINGTON ARCHITECTS
 3rd Floor, 12/13 Lower Street, Dublin 1, Ireland
 Tel: +353 1 454 8888
 Email: info@sharrington.com

Project: Housing Development at Corkagh Grange
 Client: South Dublin County Council
 Drawing Title: Site Sections / Contiguous Elevations
 Project No: 326/COR/006B
 Scale: 1:200/1:500
 Date: May 2017
 Drawn: tp
 Checked: sh