


FERNWOOD PARK - PART 8 PLANNING APPLICATION

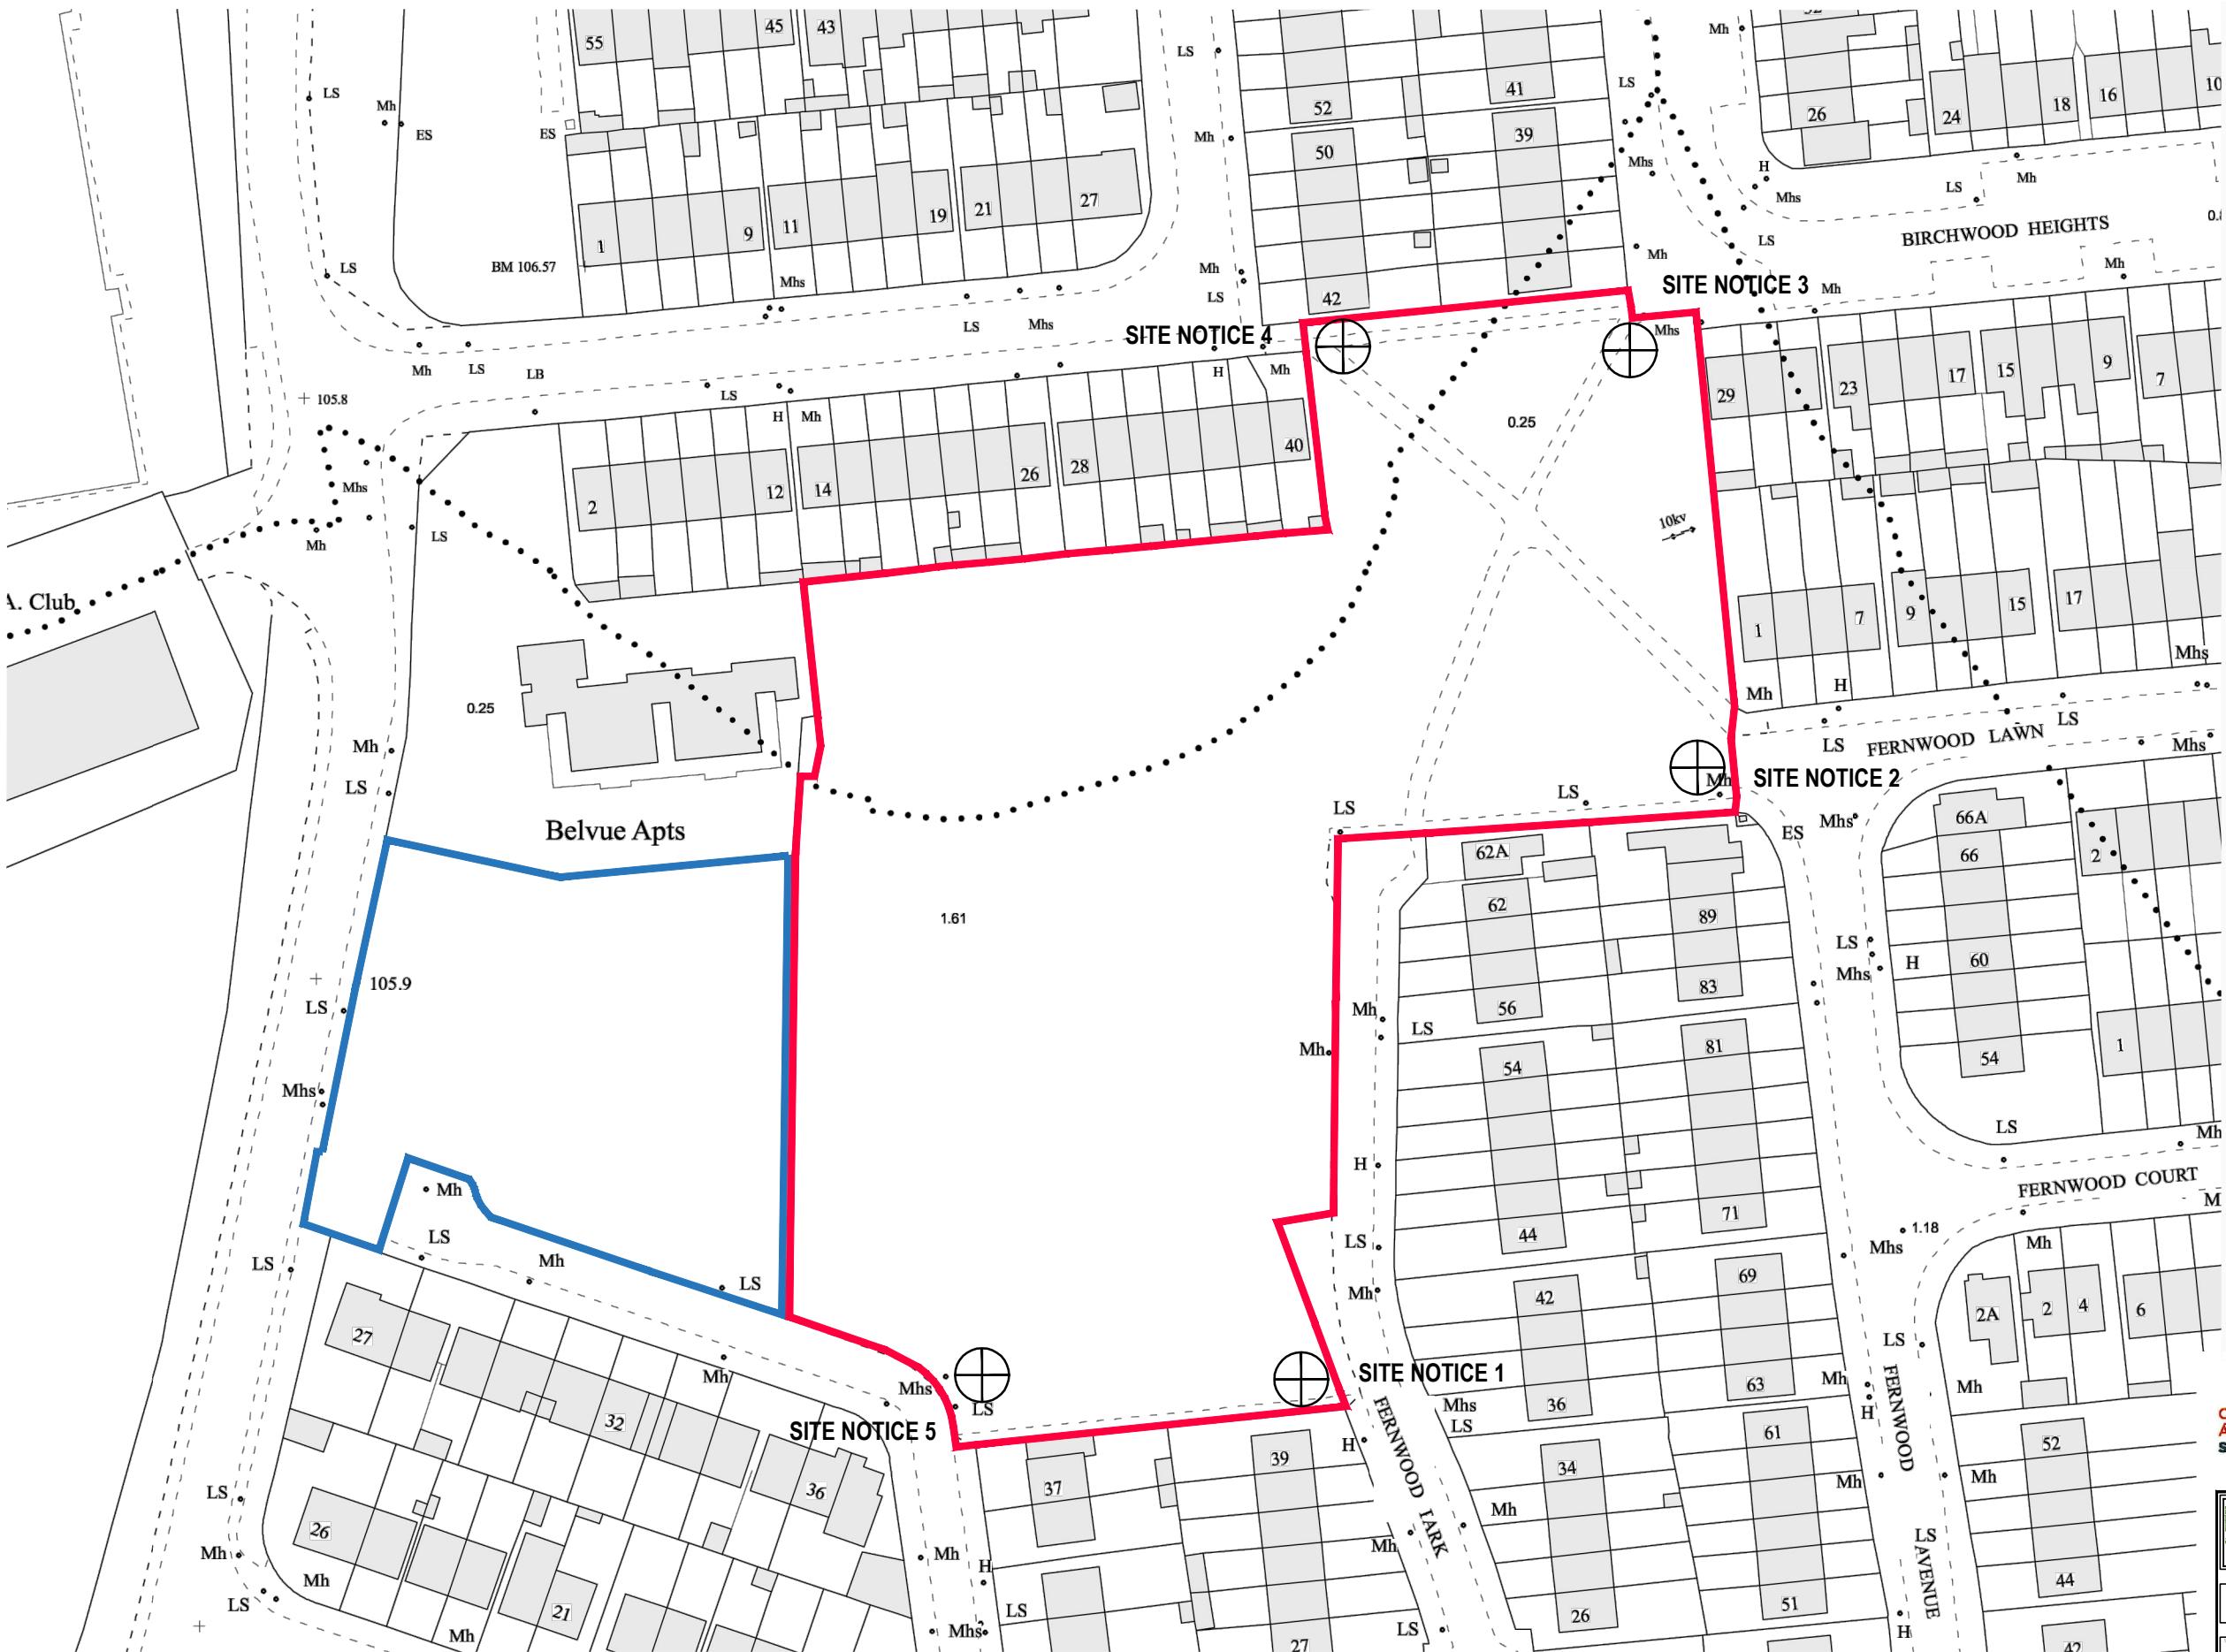


BY	DATE	DESCRIPTION
CS	8/6/2018	PART 8 SUBMISSION

ITM CENTRE PT. COORDS.
707613.727789

DESCRIPTION

MAP SHEETS

1:1000
3389-10 3389-15

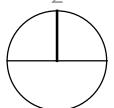

Key:

- Site Outlined in Red
[Application Site 1.468 ha]
- Lands Owned Outlined in Blue
(site area 0.377)

OSI Licence Number AR0033318



Arna thiomssú agus arna fhoilsíu ag Suirbhéireacht Órc
Éireann, Páirc an Fhionnuisce, Baile Átha Cliath 8, Éire
Compiled and published by Ordnance Survey
Ireland, Phoenix Park, Dublin 8, Ireland.

Sarainn atáirgeadh néamhúdaraithe cíopcheart Shuir
Ordnais Éireann agus Rialtas na hÉireann.
Unauthorised reproduction infringes Ordnance Survey
and Government of Ireland copyright.

Gach cead ar cosnamh. Ní ceadmhach aon chuid den fhoilseachán seo a chóipeáil, a atáirgeadh nó a tharchi fhoirm ná ar aon bhealach gan cead i scribhinn roimh an chóipcháirt.

All rights reserved. No part of this publication may be reproduced or transmitted in any form or by any mean the prior written permission of the copyright owners.

Ní hionann bóthar, bealach nó cosán a bheith ar an léa agus fianaise ar chead sli. The representation on this road, track or footpath is not evidence of the existence right of way.



		van Dijk Architects	
MILL HOUSE, MILL STREET, DUNDALK, CO. LOUTH PH. 042-9354466 FAX. 042-9354460 INFO@VANDIJKARCHITECTS.COM			
WORK TITLE SITE LOCATION MAP FERNWOOD PARK PART 8 SUBMISSION			
1:1000		DRAWING NUMBER: IIB1-P8-001	
		JOBSITE: FERNDW Pk MAPLEWOOD Rd	
		CLIENT: CLUDI HOUSING ASSOC	
		DATE: 29/5/2018	
<small>NOTES</small>			
<small>FIGURES DIMINISHES MUST BE USED IN PREFERENCE TO SCALED DIMENSIONS. ANY DIMENSIONAL INFORMATION MUST BE REFERRED TO THE ARCHITECTURAL PRINTS. THESE DRAWINGS ARE THE PROPERTY OF VAN DIJK ARCHITECTS. THEY ARE NOT TO BE USED FOR ANY PURPOSE BUILDING OR OTHERWISE WITHOUT THE EXPRESS PERMISSION OF THIS PRACTICE. DO NOT COPY OR REPRODUCE THESE DRAWINGS OR ANY ADDITIONAL INFORMATION WITHOUT THE EXPRESSED WRITTEN CONSENT OF VAN DIJK ARCHITECTS</small>			