



MAPLEWOOD ROAD - PART 8 PLANNING APPLICATION


Rev.	By	Date	Description
A	CS	14.06.2018	PART 8 SUBMISSION [DRAFT]
A	CS	22.06.2018	PART 8 SUBMISSION
B	CS	28/06/2018	PART 8 SUBMISSION (SUCC AMENDED)

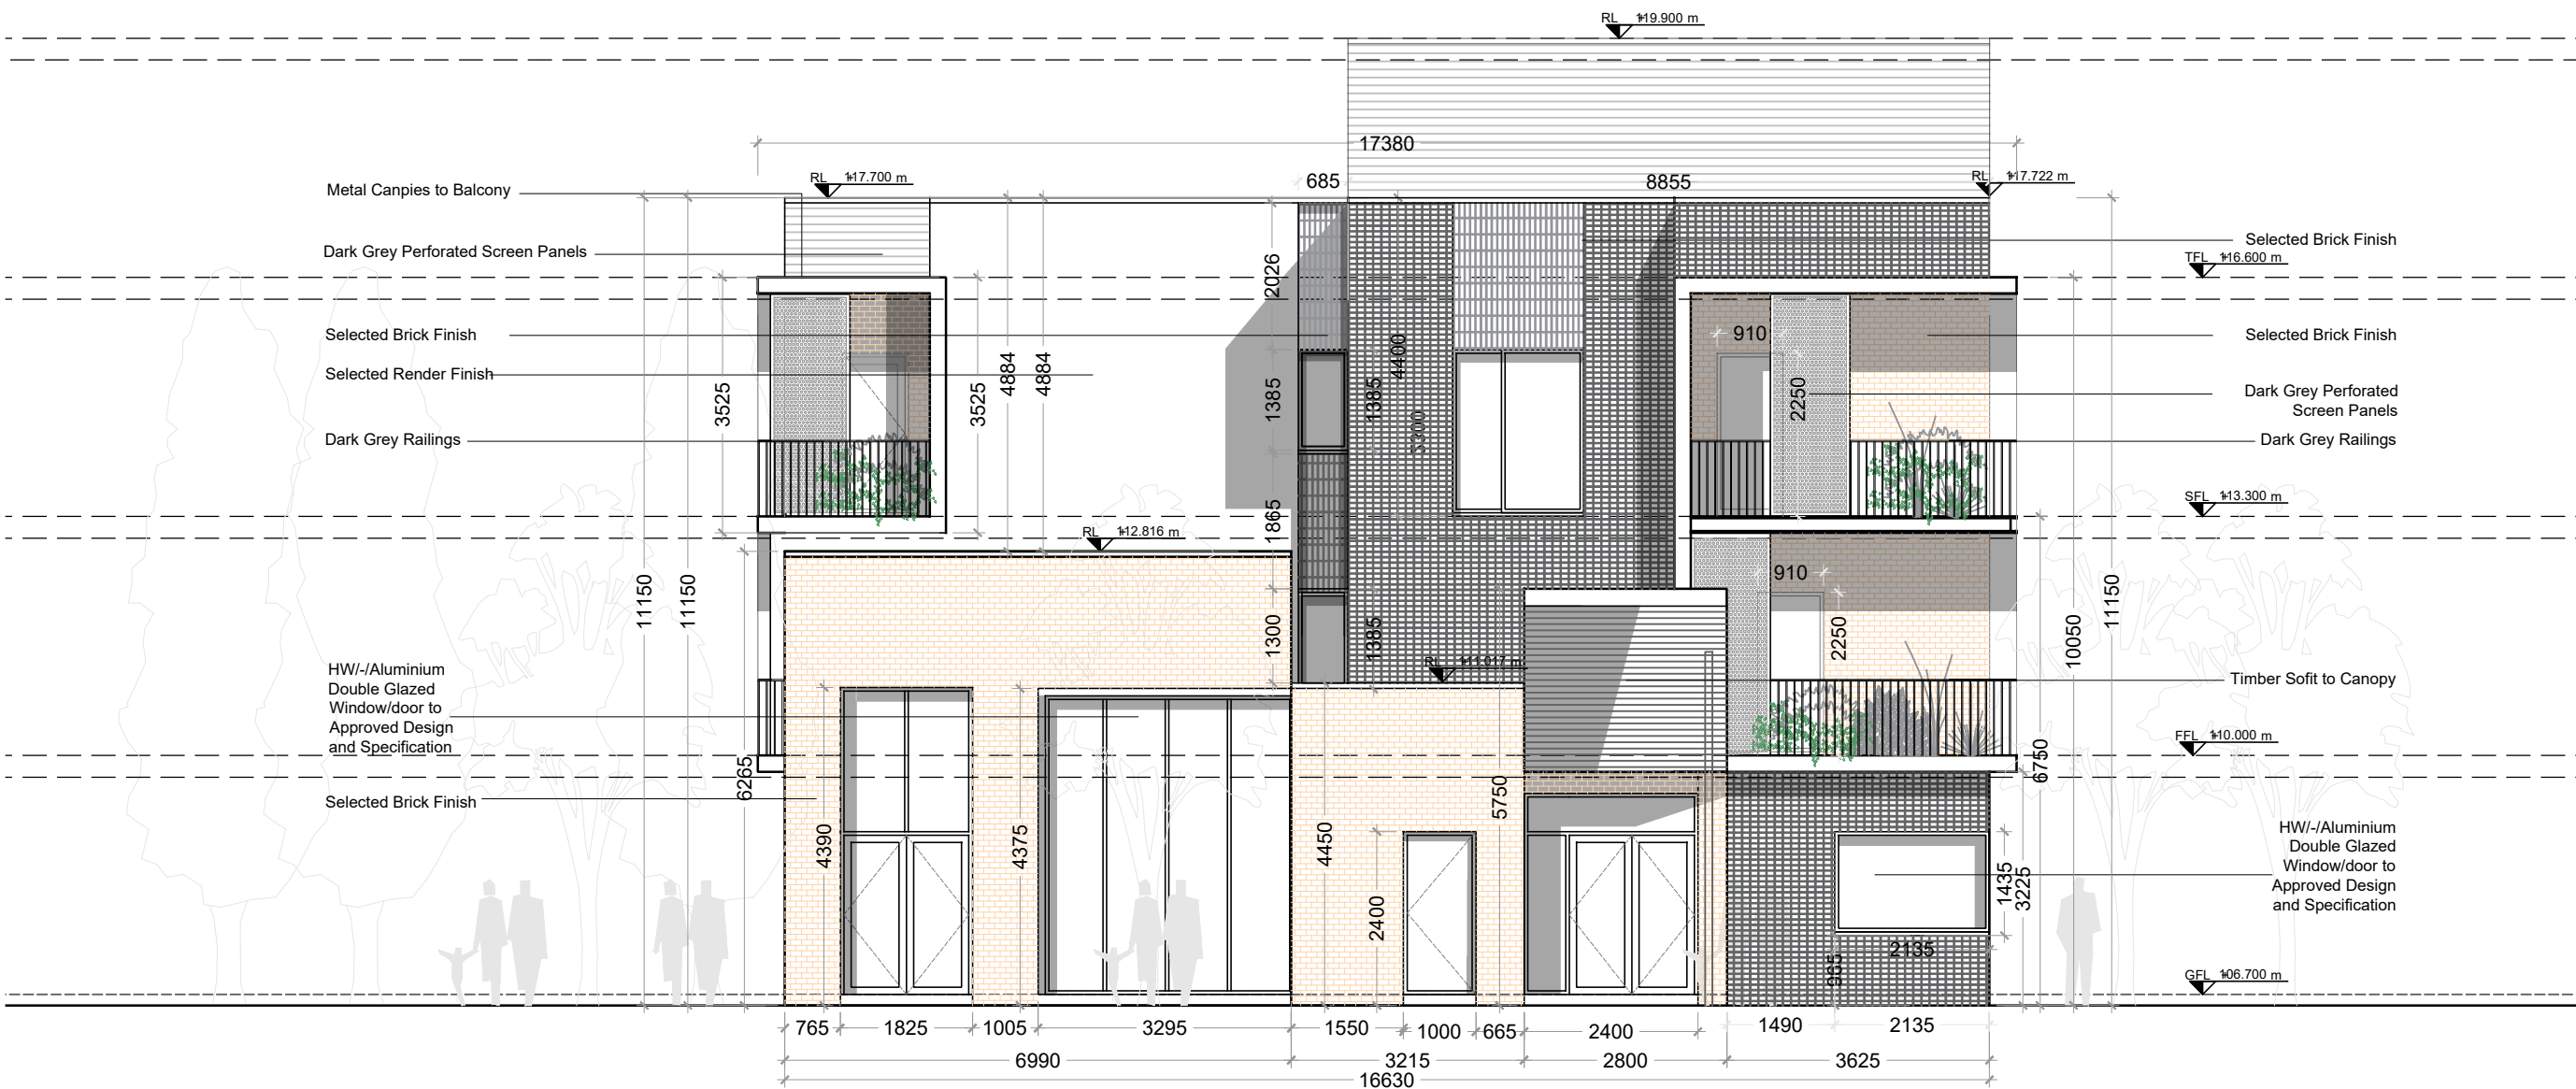

01 East Elevation
Apartment Block 1:100

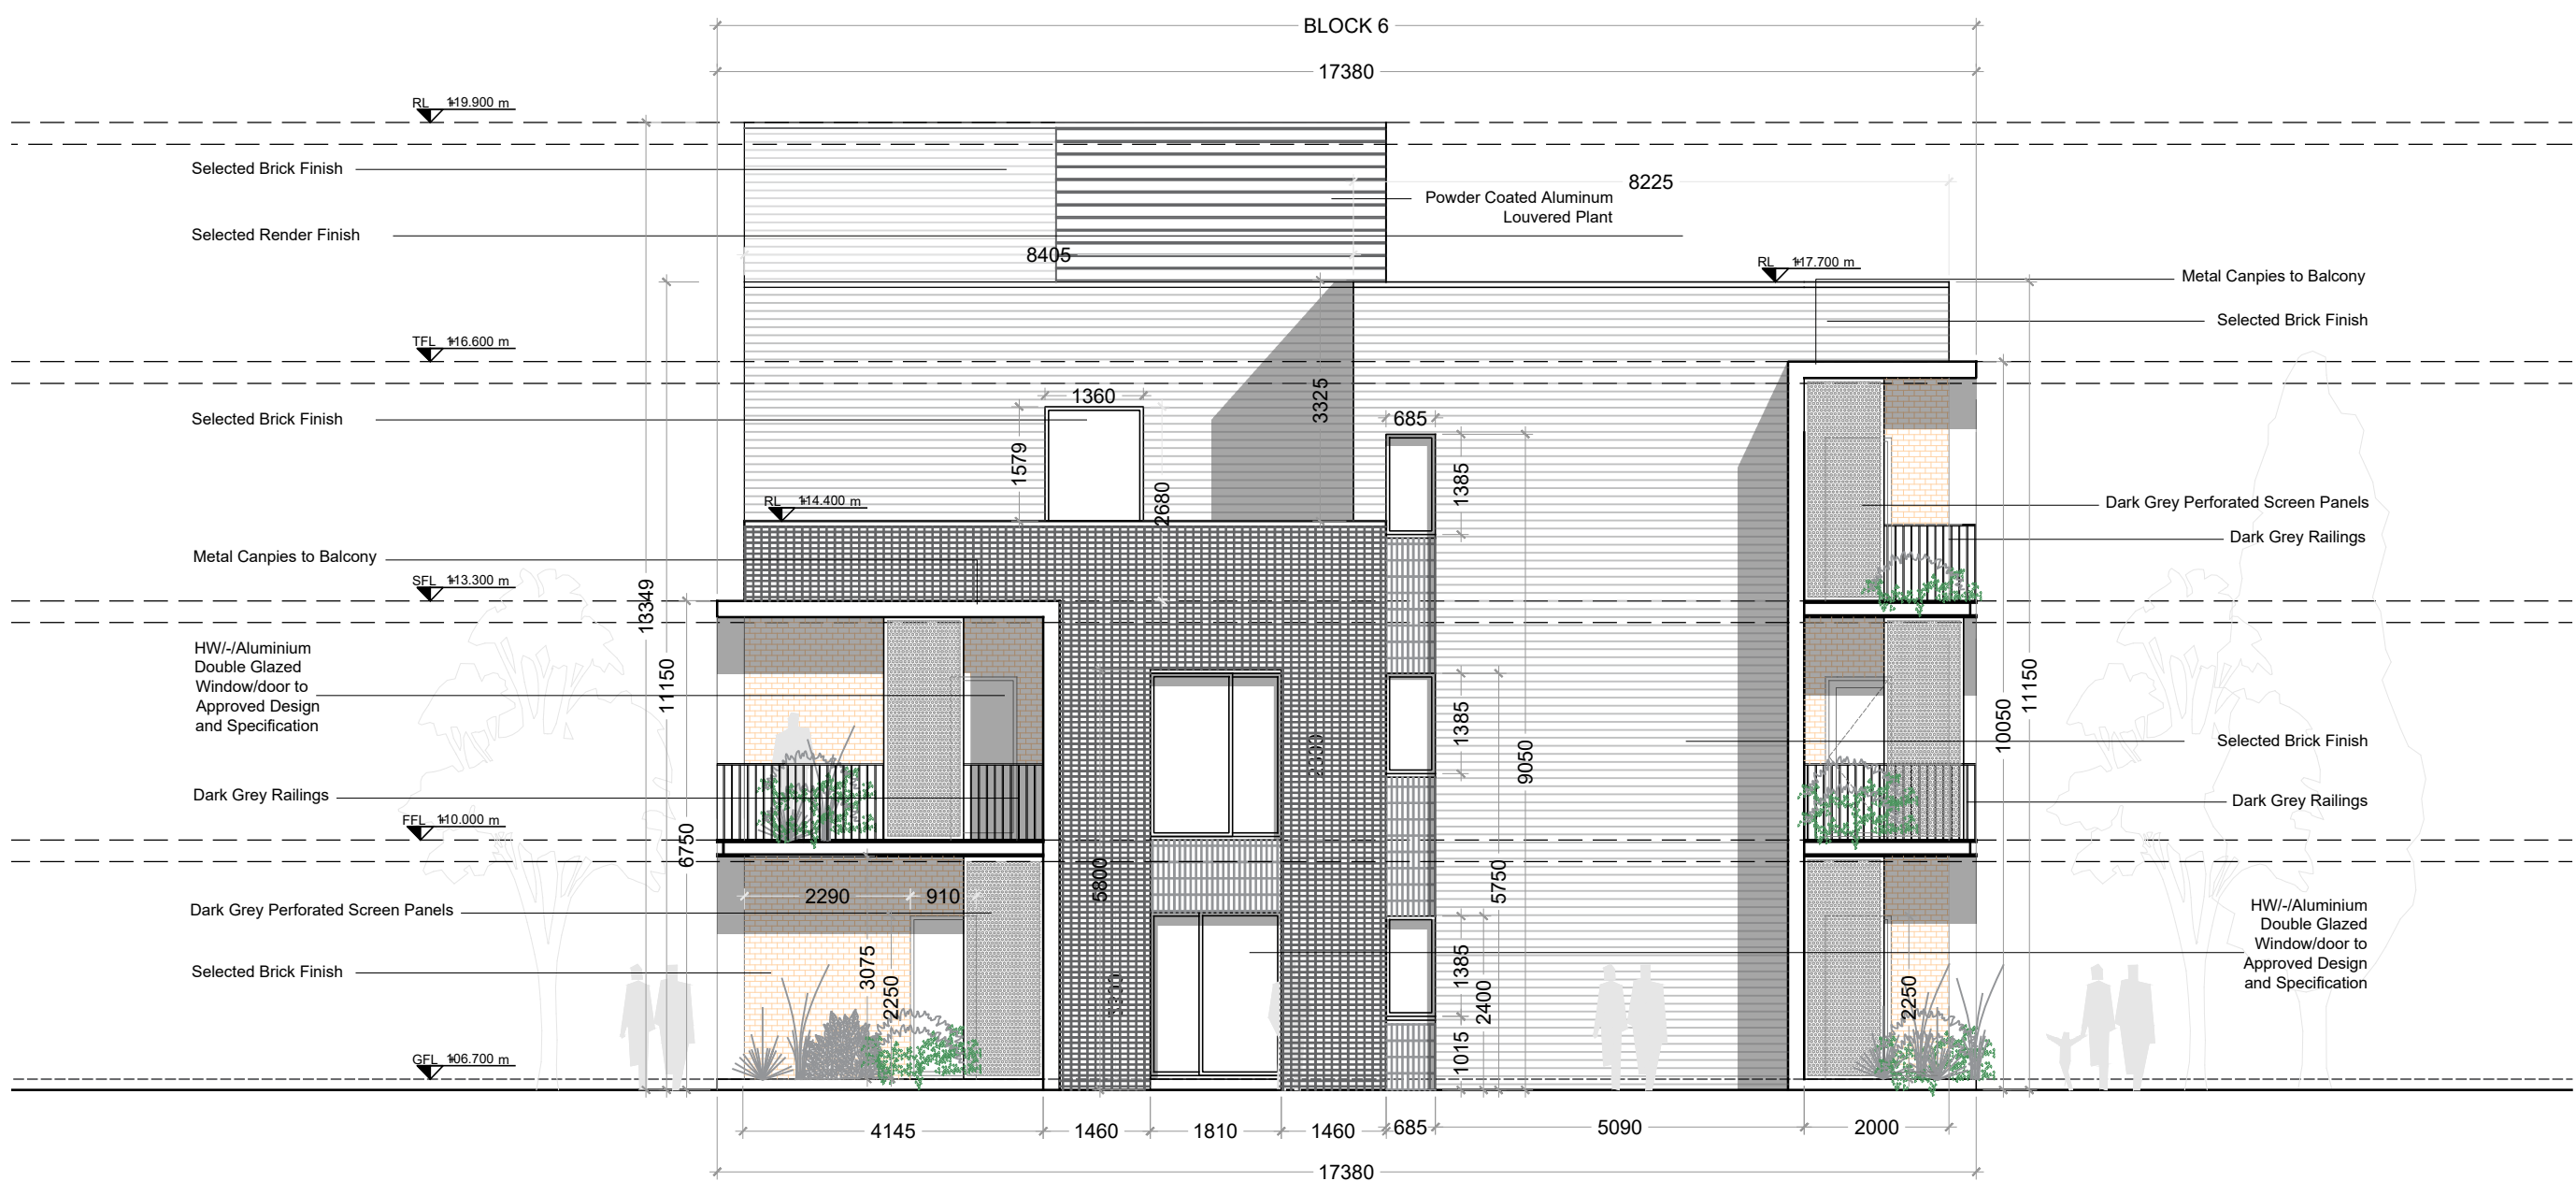

02 West Elevation
Apartment Block 1:100

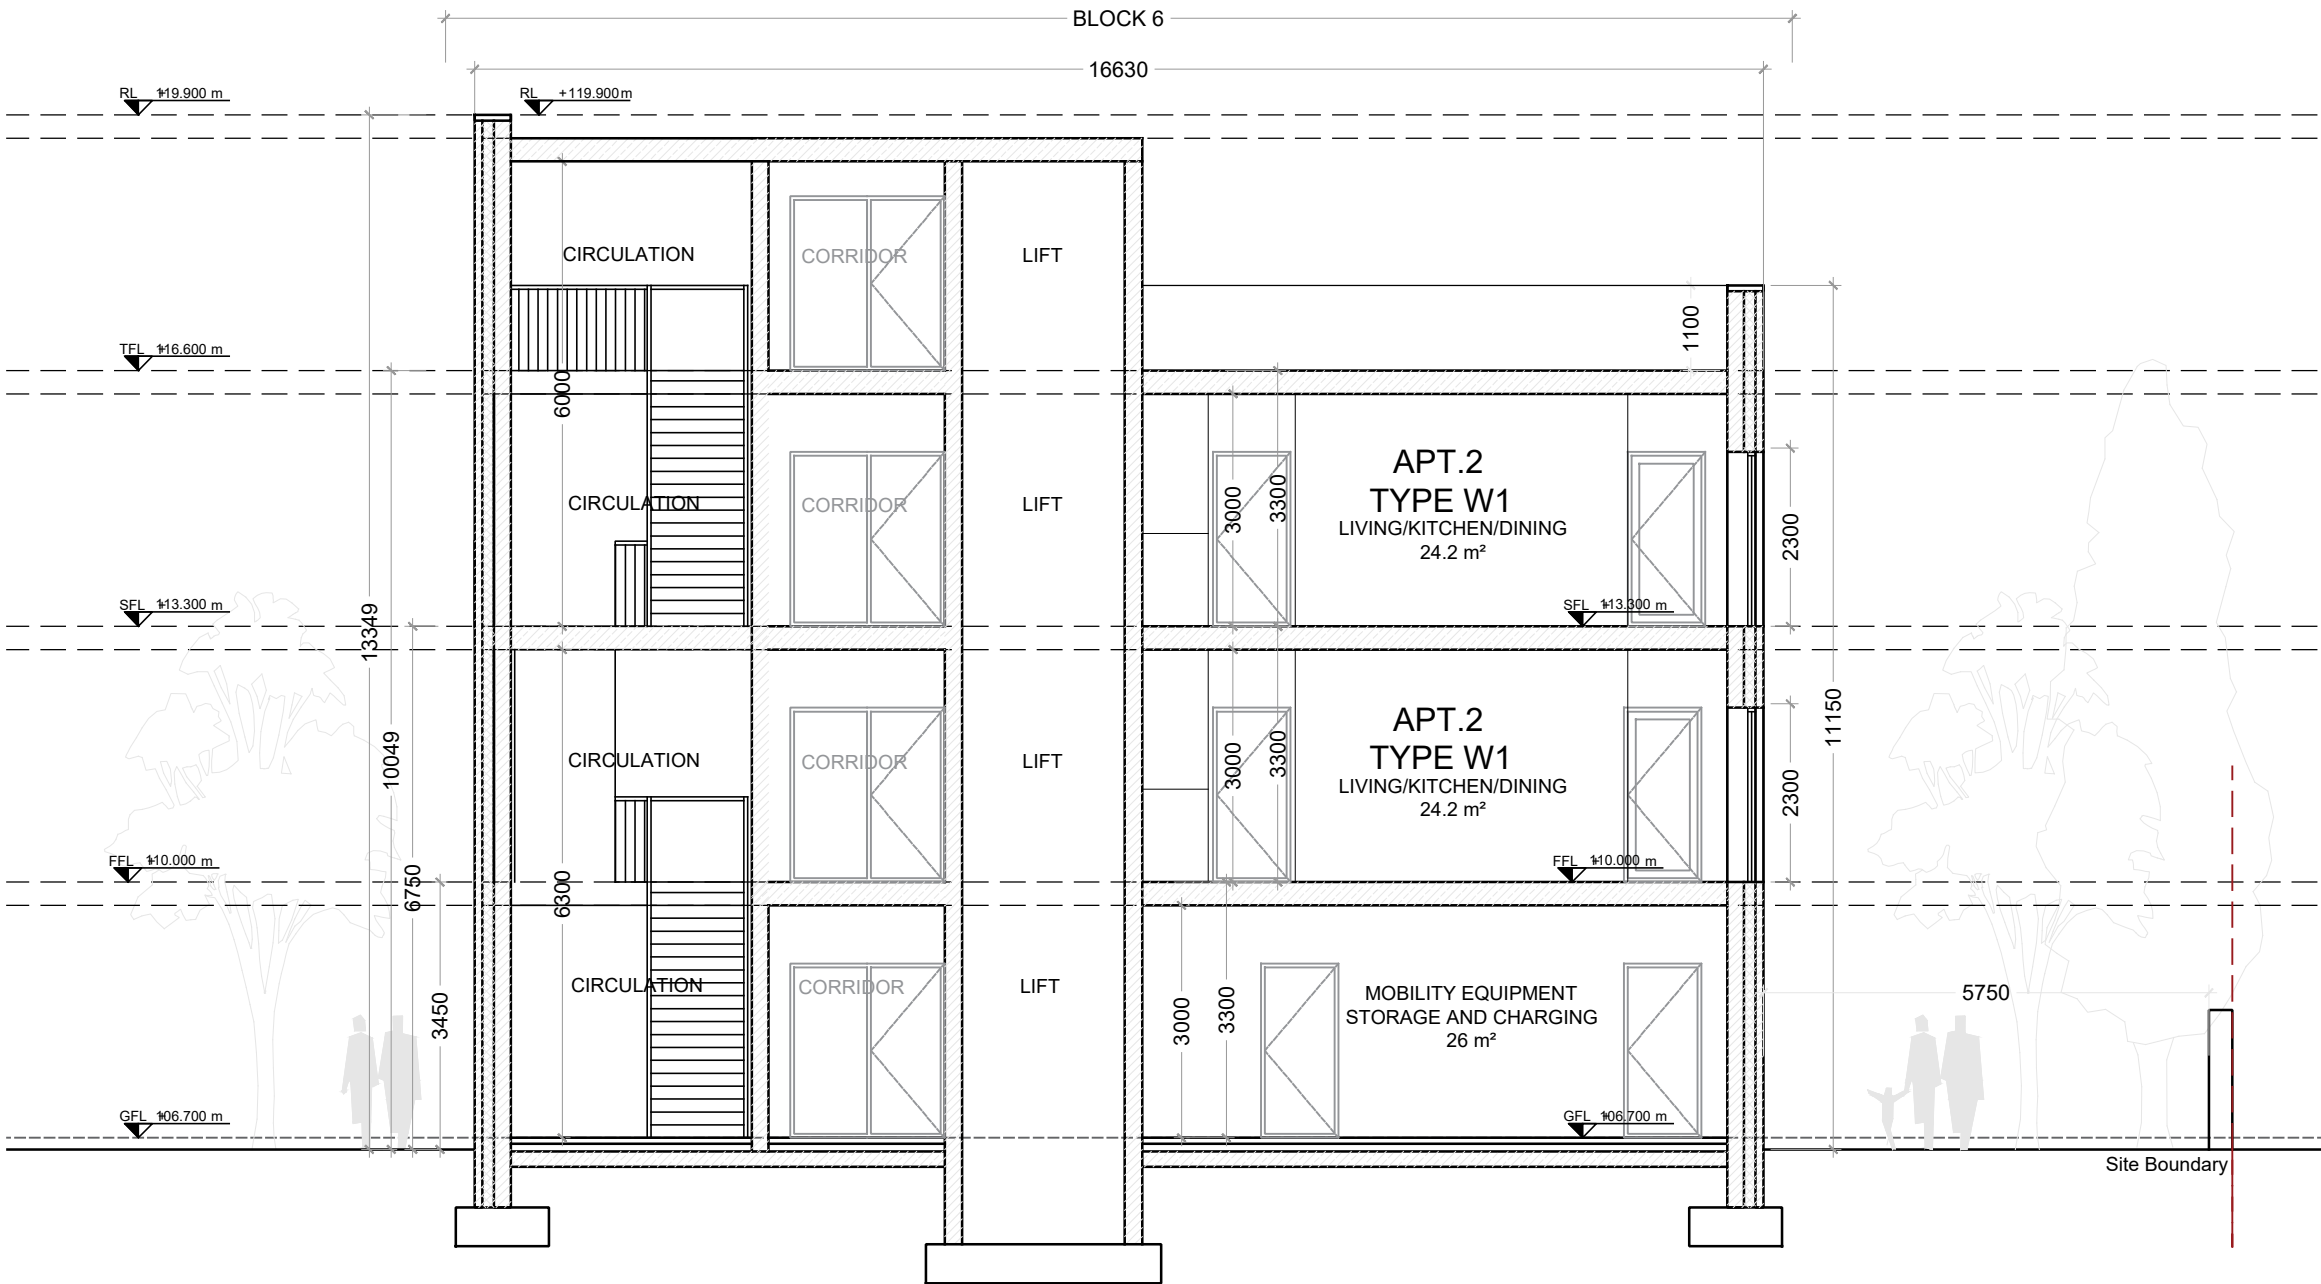

03 Section A.A
Apartment Block 1:100