

# MAPLEWOOD ROAD - PART 8 PLANNING APPLICATION


REV BY DATE DESCRIPTION

A

CS

10/6/2018

PART 8 SUBMISSION (DRAFT)

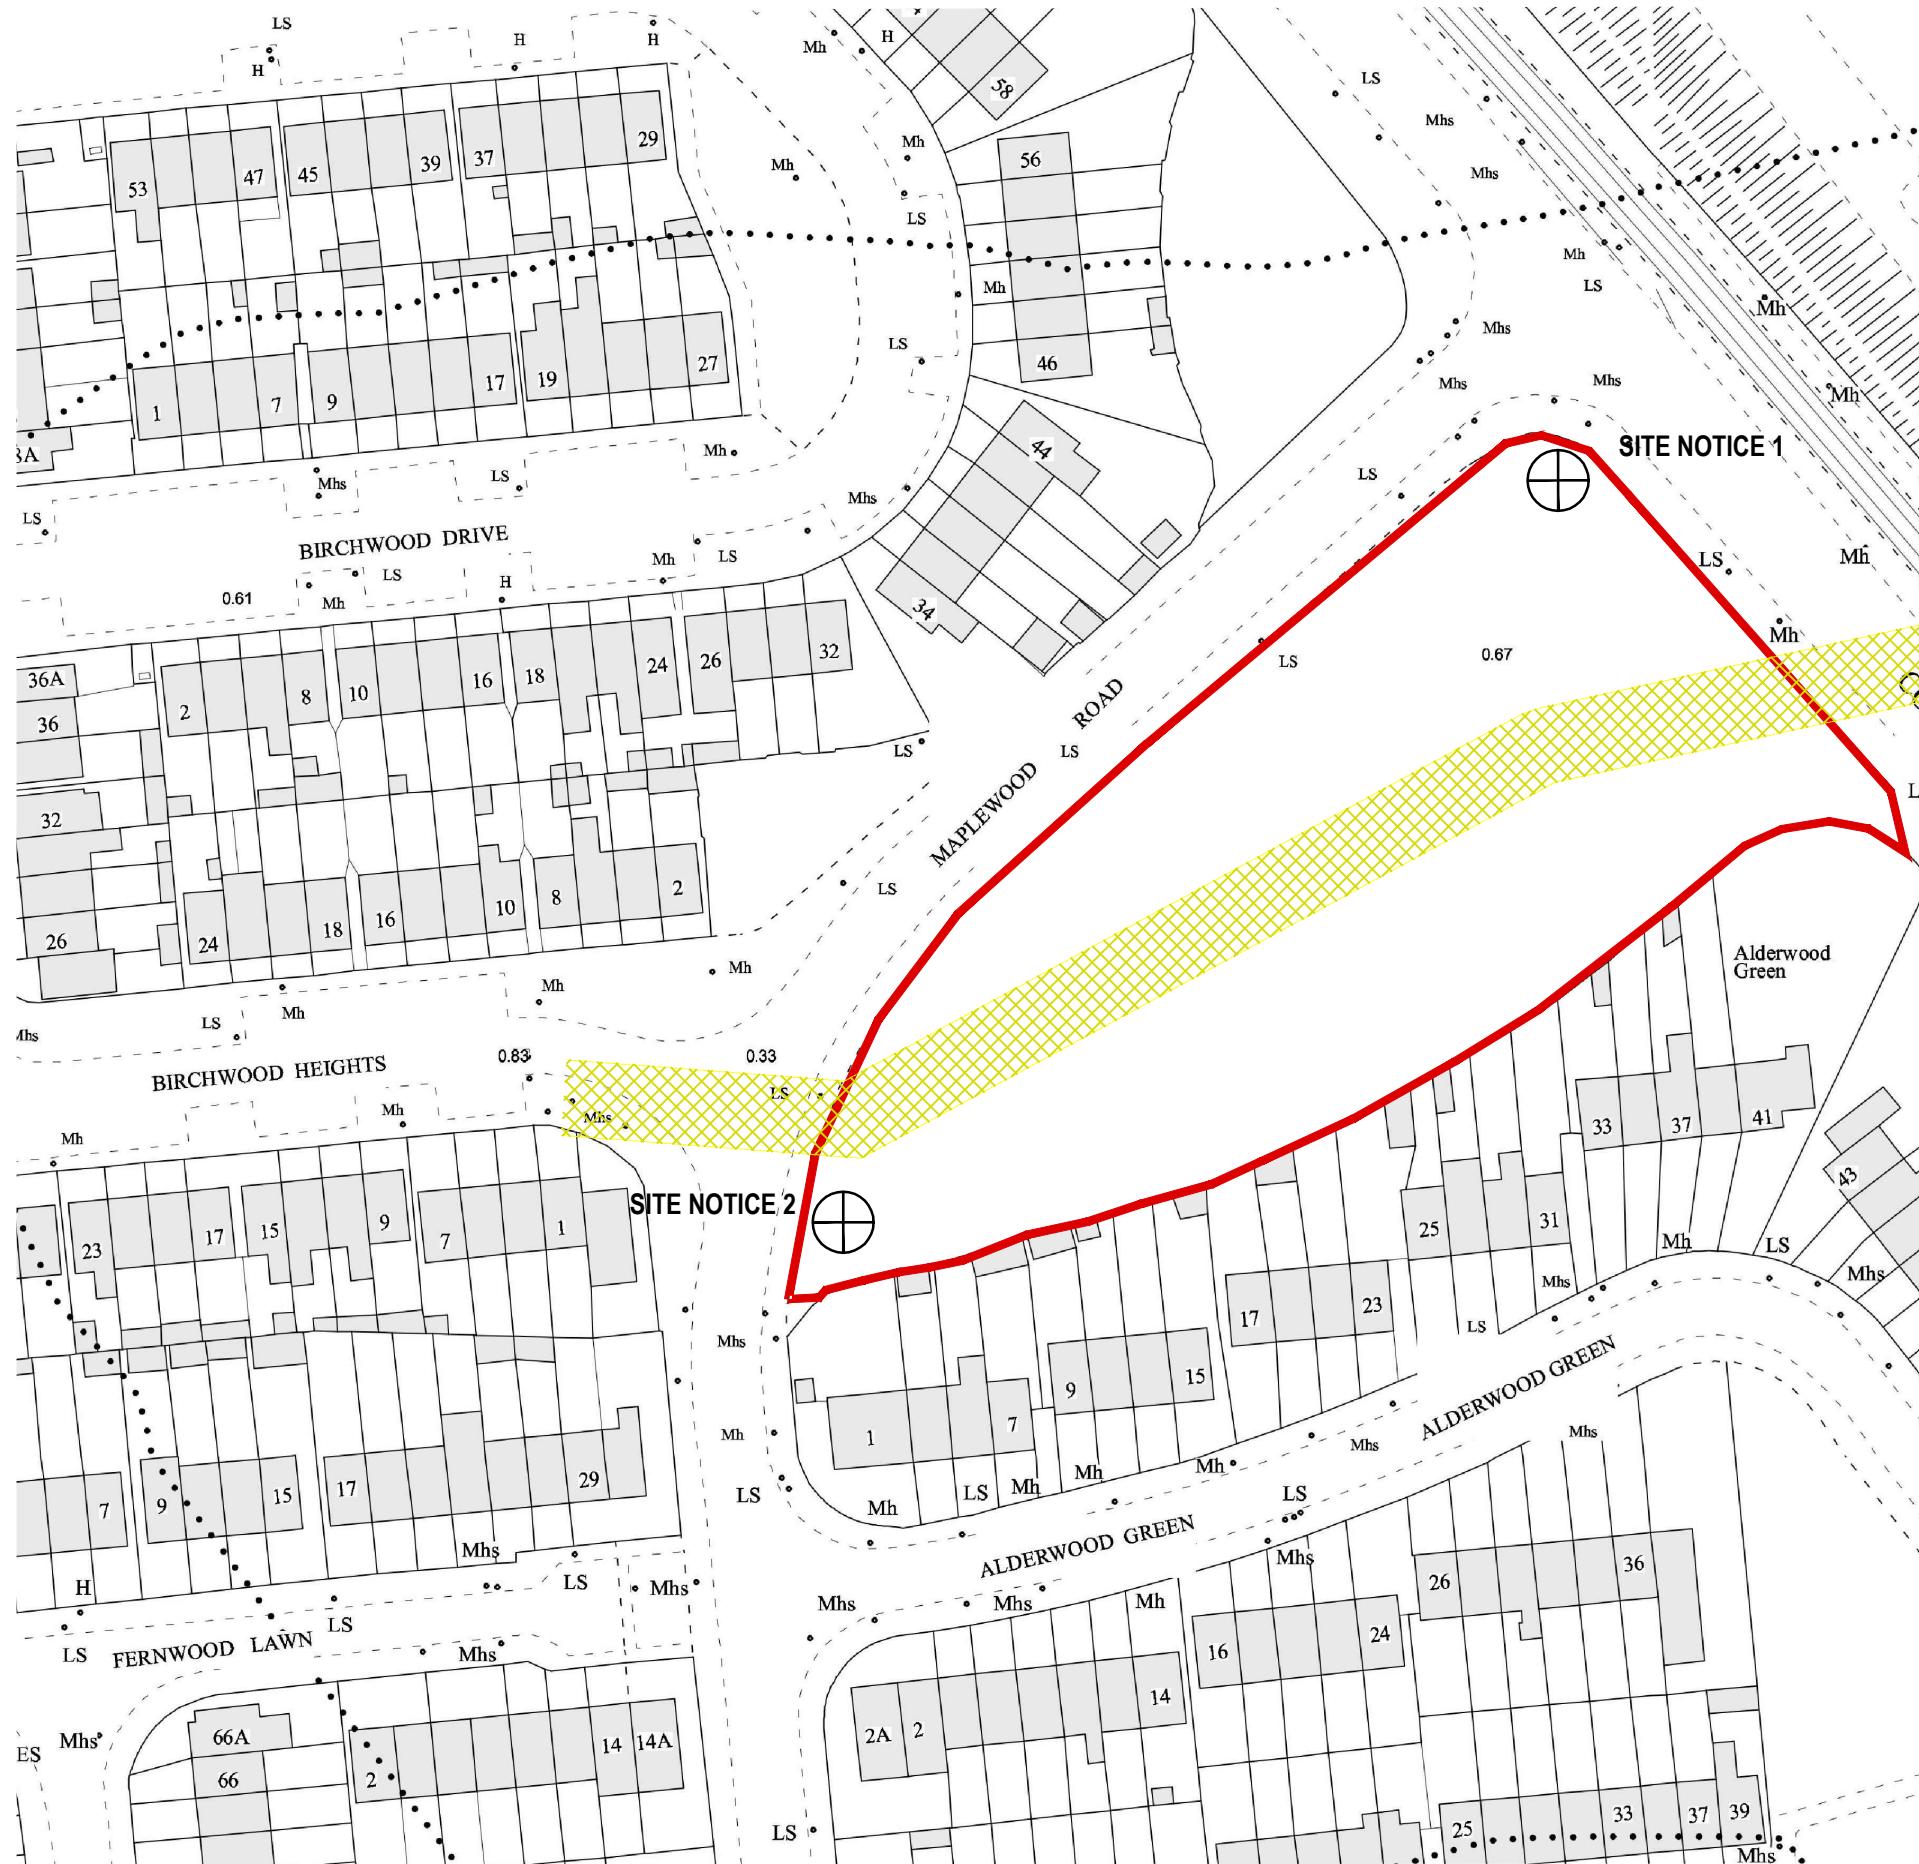


## ITM CENTRE PT. COORDS.

707803,727896

## DESCRIPTION

## MAP SHEETS

1:1000  
3389-10 3389-15  
3390-06 3390-11

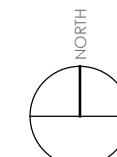

Key:

- Site Outlined in Red [Application Site 0.750 ha]
- Right of Way

OSI Licence Number AR0033318



Arna thiomsú agus arna fhoilsiú ag Suirbhéireacht Ordanáis Éireann, Páirc an Fhionnúisce, Baile Átha Cliath 8, Éire. Compiled and published by Ordnance Survey Ireland, Phoenix Park, Dublin 8, Ireland.

Sáraíonn atáirgeadh neamhúdaraithe cíopcheart Shuirbhéireacht Ordanáis Éireann agus Rialtas na hÉireann. Unauthorised reproduction infringes Ordnance Survey Ireland and Government of Ireland copyright.

Gach cead ar cosnamh. Ni ceadmhach aon chuid den fhoilseachán seo a chóipeáil, a atáirgeadh nó a tharchur in aon foirm ná ar aon bhealach gan cead i scribhinn roimh ré ó úinéirí an chóipeáit. All rights reserved. No part of this publication may be copied, reproduced or transmitted in any form or by any means without the prior written permission of the copyright owners.

Ní hionann bóthar, bealach nó cosán a bheith ar an láearcáil seo agus fianaise ar chead sli. The representation on this map of a road, track or footpath is not evidence of the existence of a right of way.



Drawing Title		SITE LOCATION MAP MAPLEWOOD ROAD PART 8 SUBMISSION	
Scale	1:1000	Job No.	18II-P8-002
Revised	A	Revised	18II-P8-002
Revised	A3	Revised	CLUID HOUSING ASSOC
Revised	SG	Revised	AH
Date 29/5/2018			
<small>FIGURED DIMENSIONS MUST BE USED IN PREFERENCE TO SCALDED DIMENSIONS. ANY DIMENSIONAL DISCRENCES MUST BE REFERENCED TO THE DRAWING NUMBER. THIS DRAWING IS THE PROPERTY OF VAN DIJK ARCHITECTS. IT MUST NOT BE COPIED FOR ANY PURPOSE. BORROWING OR TRANSFERRING THE EXPRESSIONS OF THIS DRAWING DO NOT GIVE THE BORROWER THE DISCHARGE OF ANY ADDITIONAL INFORMATION WITHOUT THE EXPRESSED APPROVAL OF VAN DIJK ARCHITECTS.</small>			