


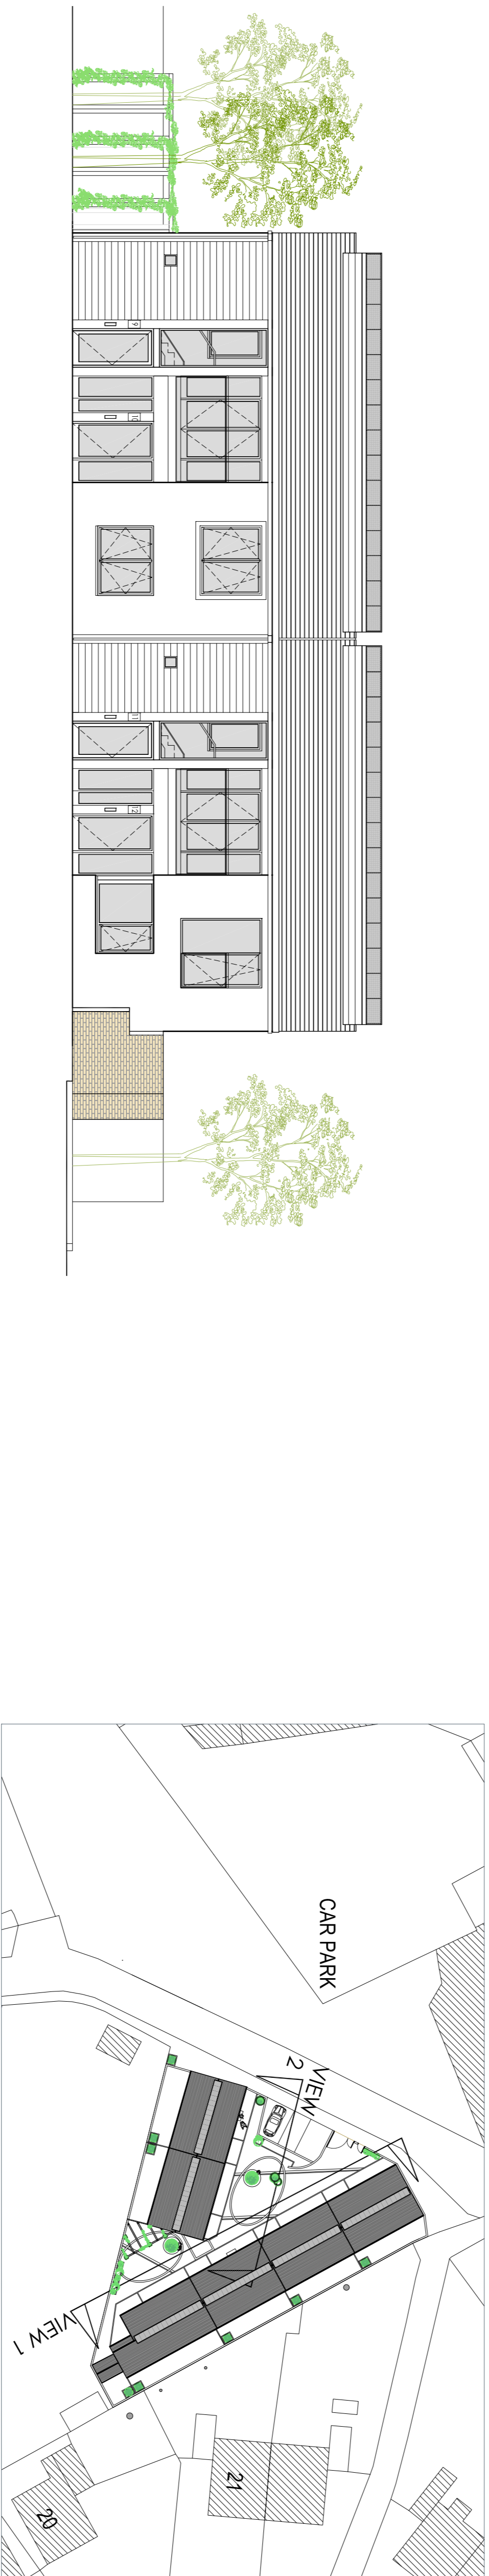

04
1:100 (A1)
PROPOSED SITE ELEVATIONS: VIEW 1



04
1:100 (A1)
PROPOSED SITE ELEVATIONS: VIEW 2



04
PROPOSED SITE ELEVATIONS: MODEL

