


1 Elevation 01 (North)
Scale: 1:200

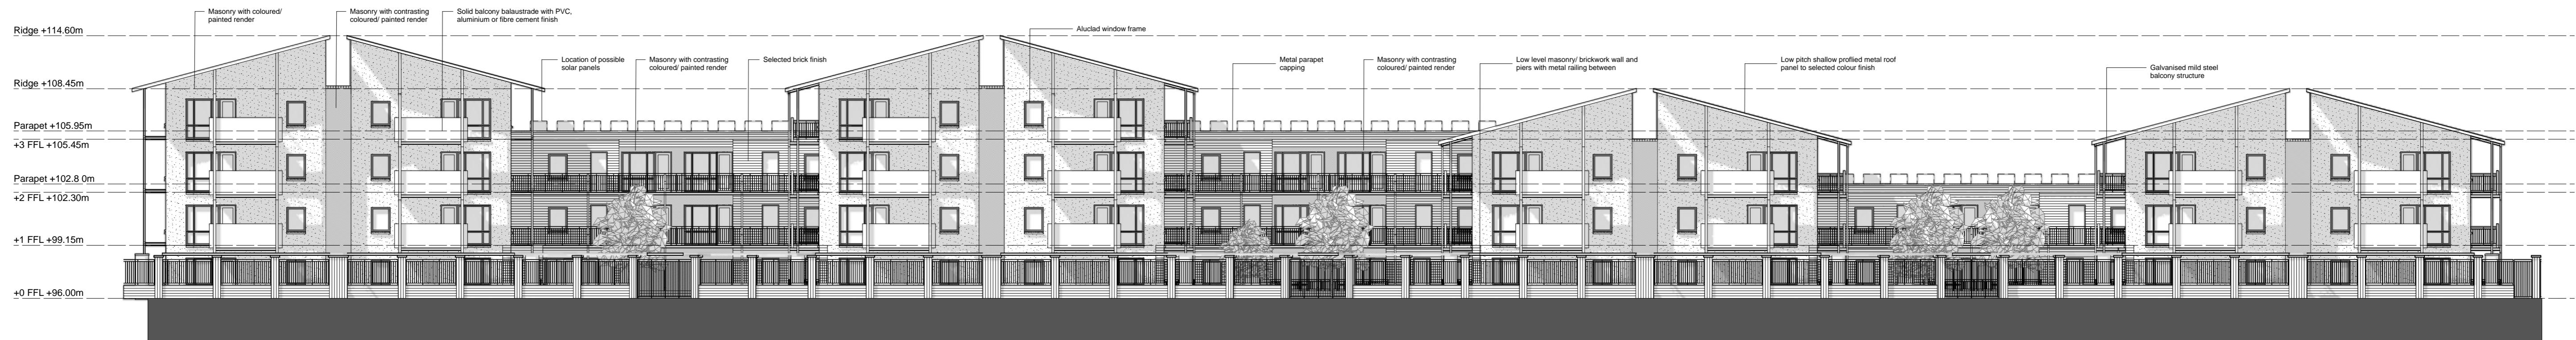


2 Elevation 02 (South)
Scale: 1:200



3 Elevation 03
Scale: 1:200

Use figured dimensions only. Do not scale drawings. Read in conjunction with specification and consultants drawings. Report any discrepancies in dimensions to the architect before putting work in hand. Check all dimensions on site. This drawing is the copy-right of Sean Harrington Architects and may not be reproduced, in whole or part, without prior agreement.

REV NOTES DATE

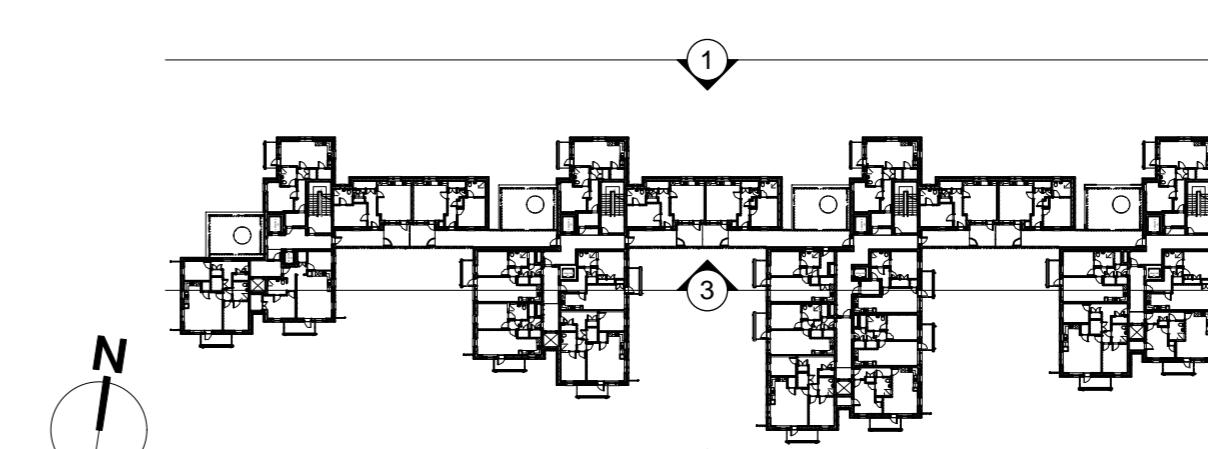

SEÁN
HARRINGTON
ARCHITECTS

PROJECT:
Housing at Whitestown Way
CLIENT:
Clúid housing Association

3rd Floor
12/122 Capel Street
Dublin 1, Ireland
+ 01 8733 422
e info@sha.ie

Proposed Sections/Elevations (1 of 2)

PROJECT STAGE: Planning SCALE: 1/200 DATE: 1/200 August 2018 DRAWN: OOD CHECKED: -

341CT-P-009