



Scale Bar 0 50m


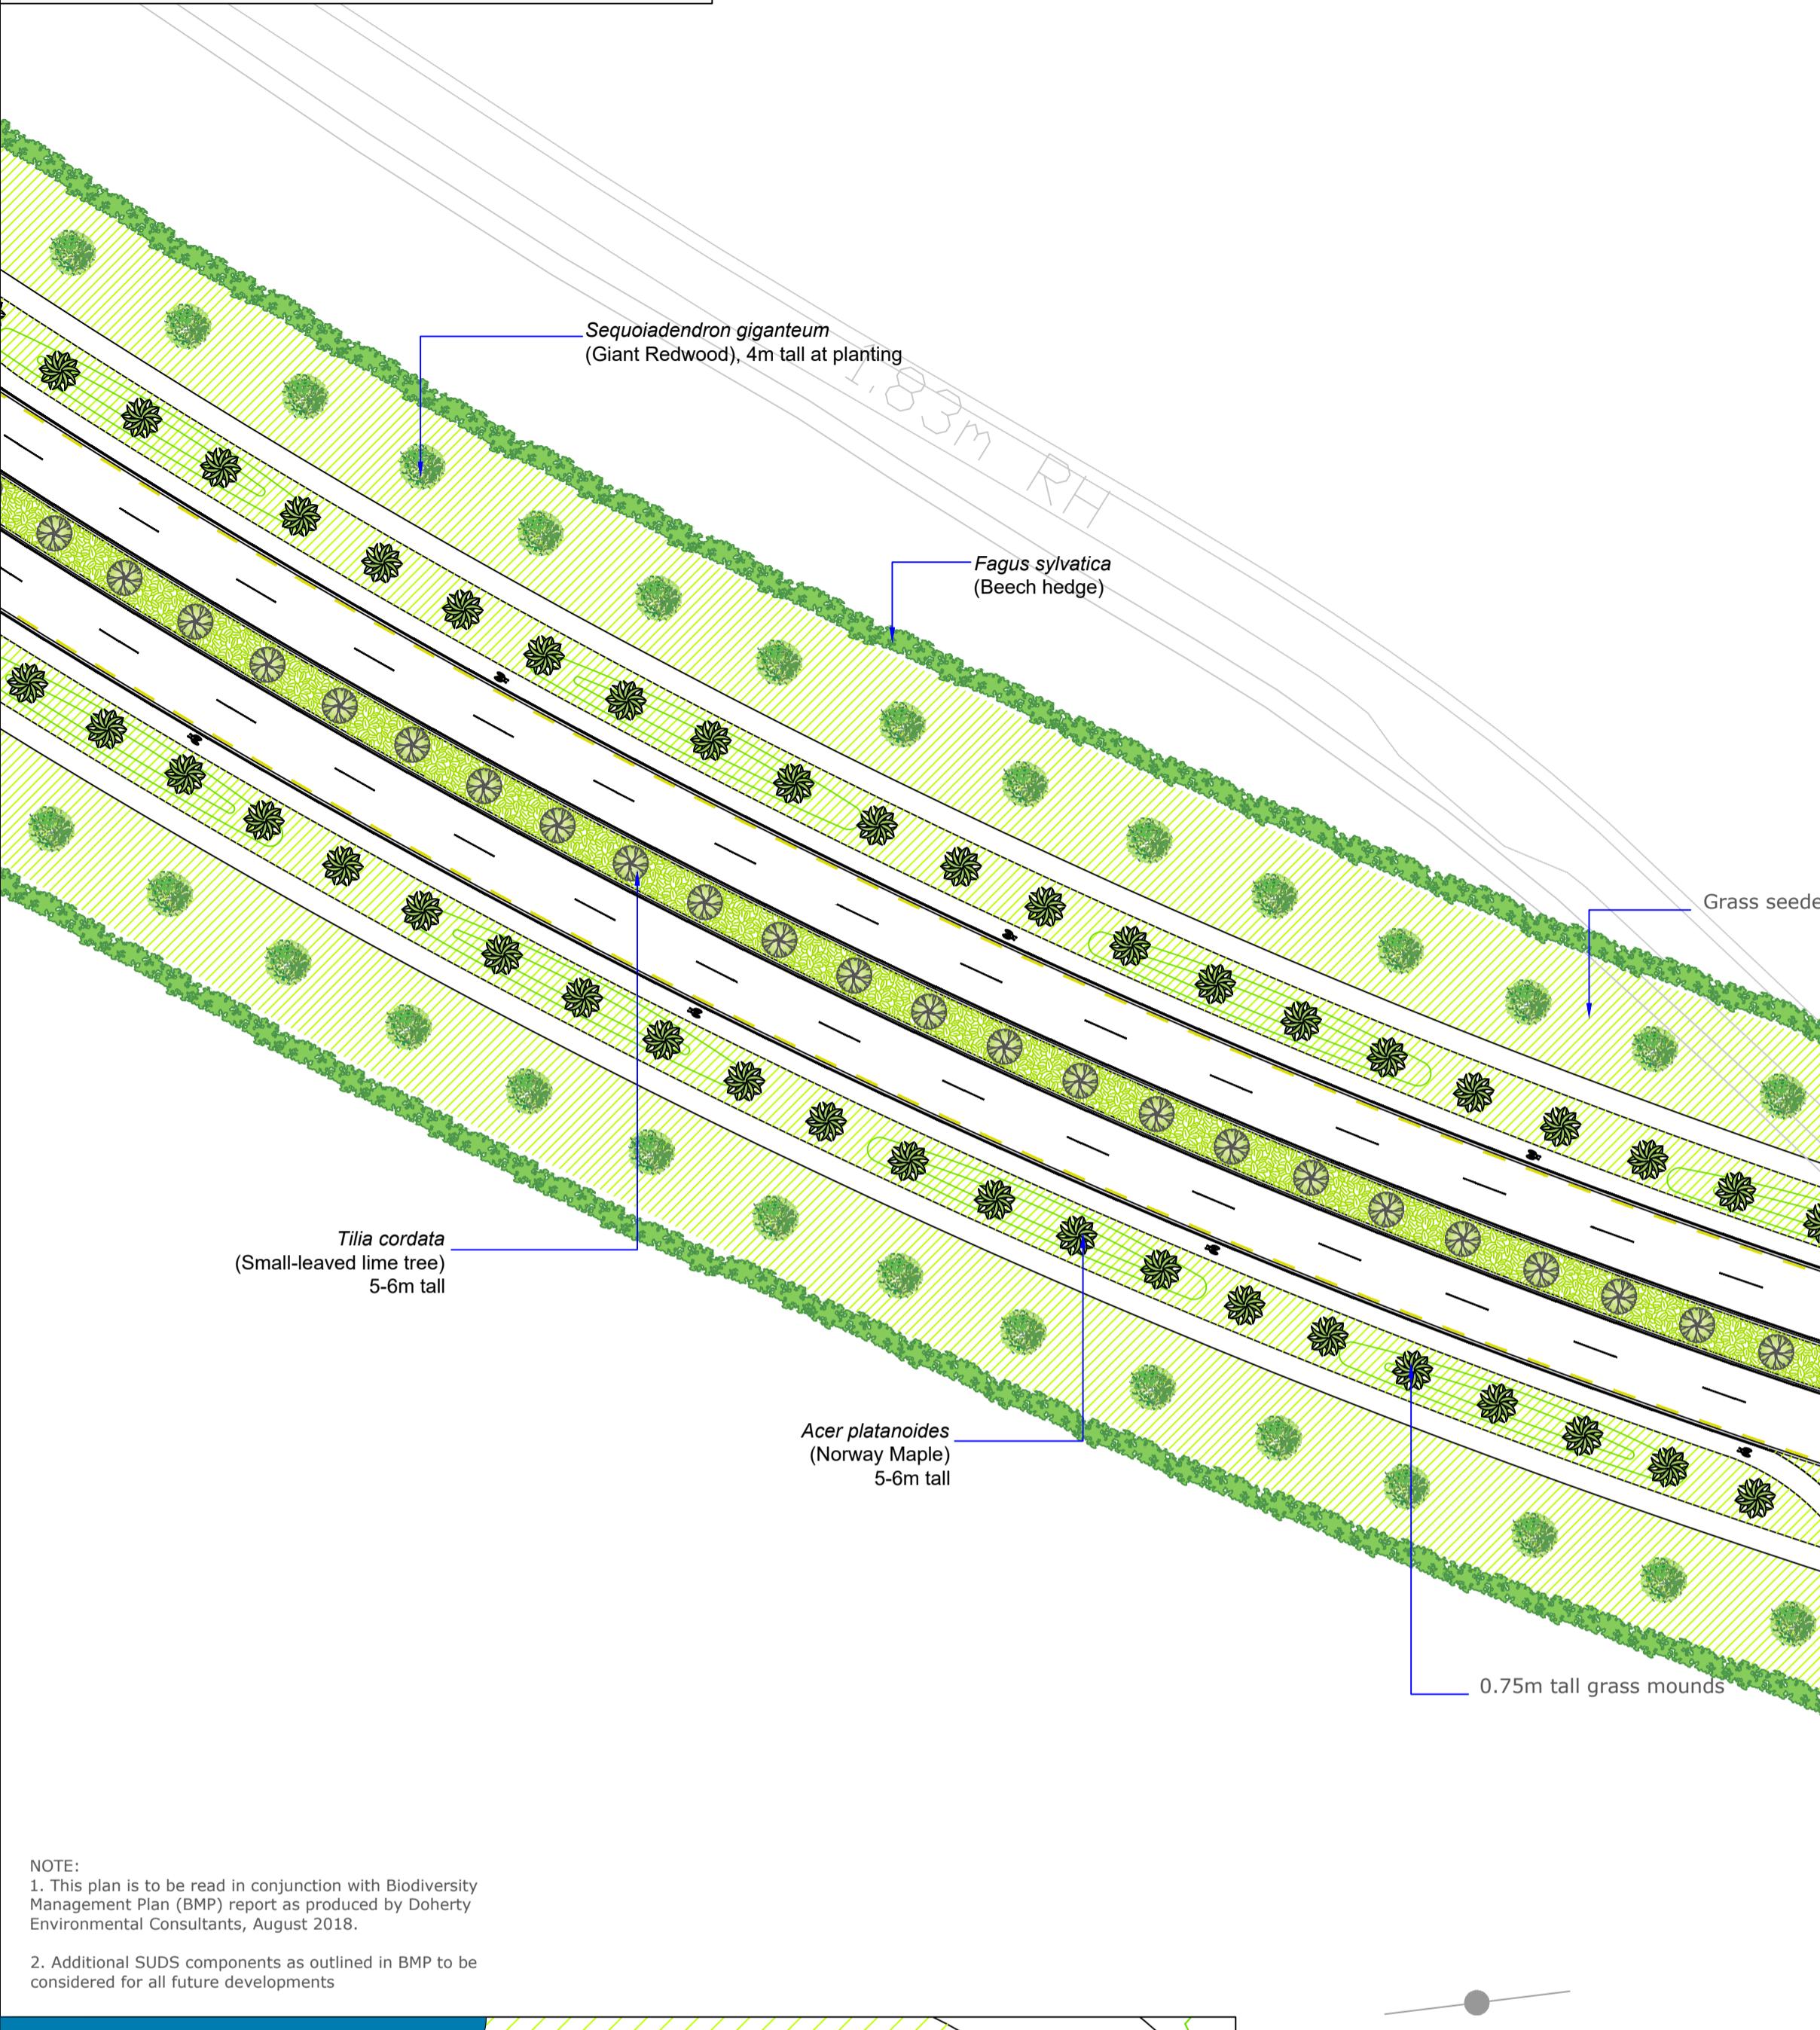


NOTE:
 1. This plan is to be read in conjunction with Biodiversity Management Plan (BMP) report produced by Doherty Environmental Consultants, August 2018.
 2. Additional SUDS components as outlined in BMP to be considered for all future developments


Roundabout no.3 1:200

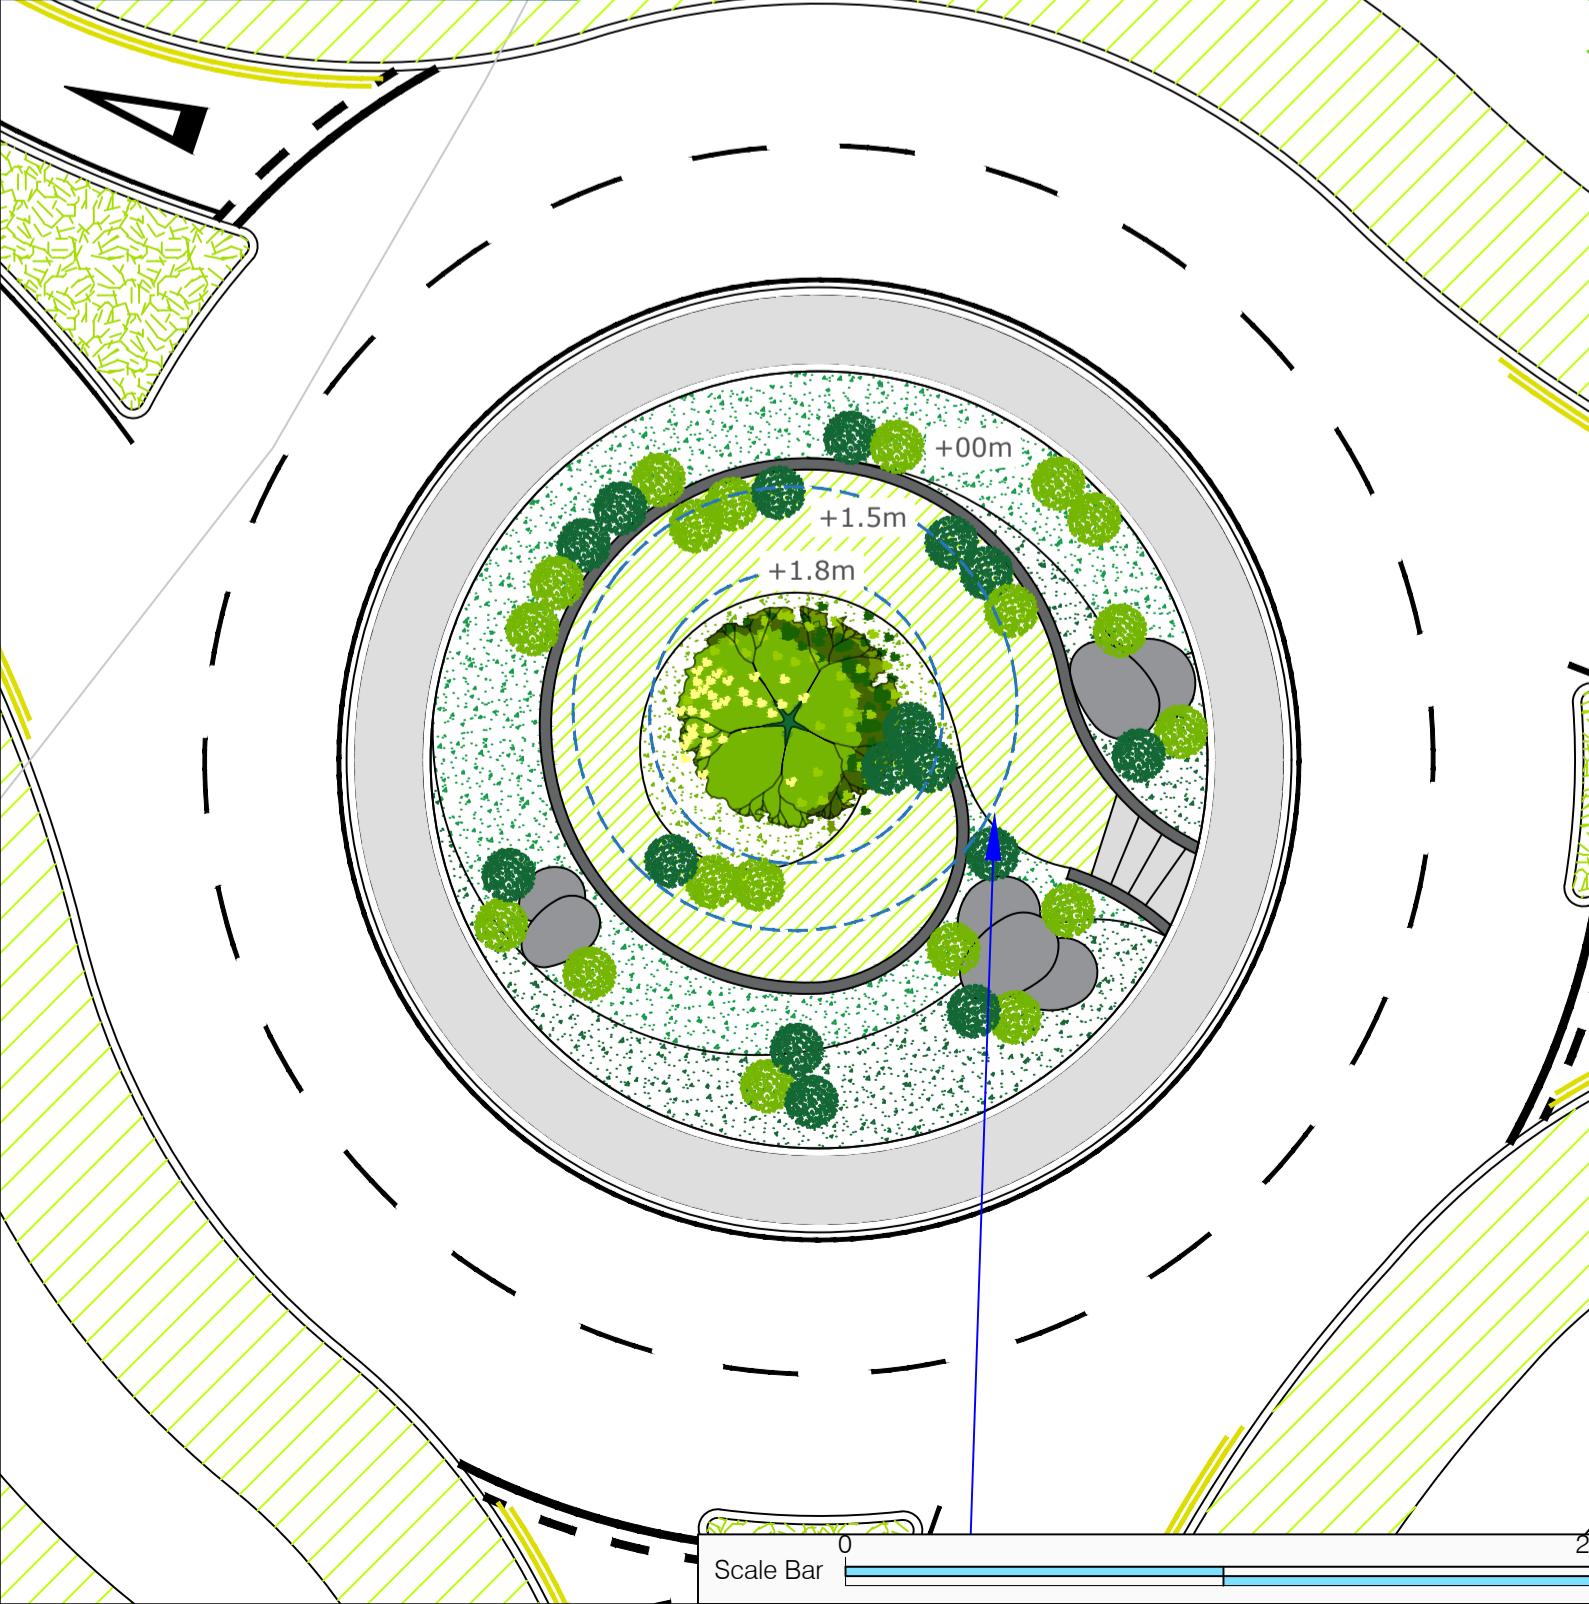


Roundabout no.4 1:200

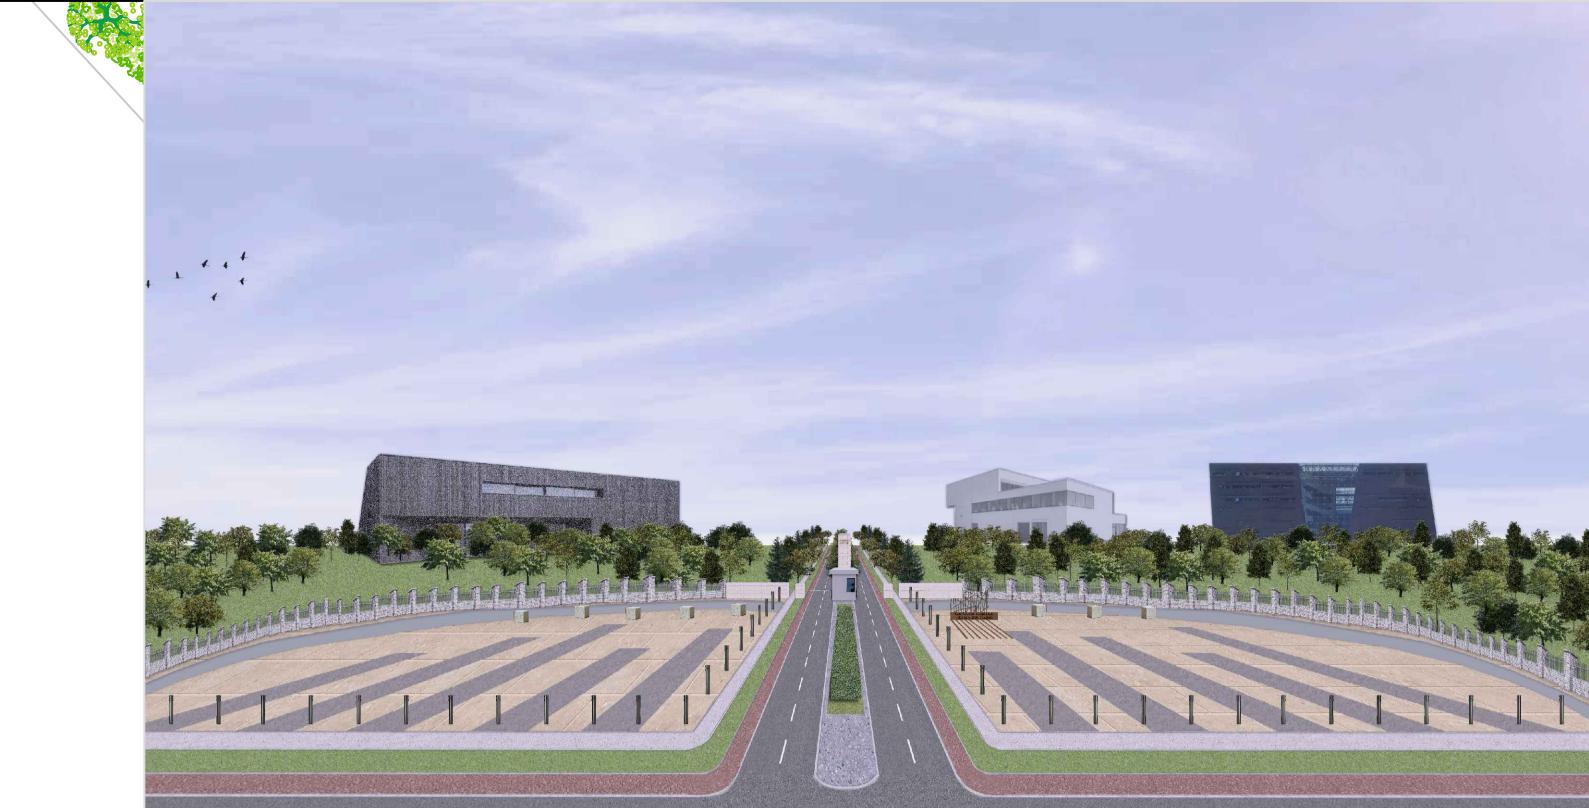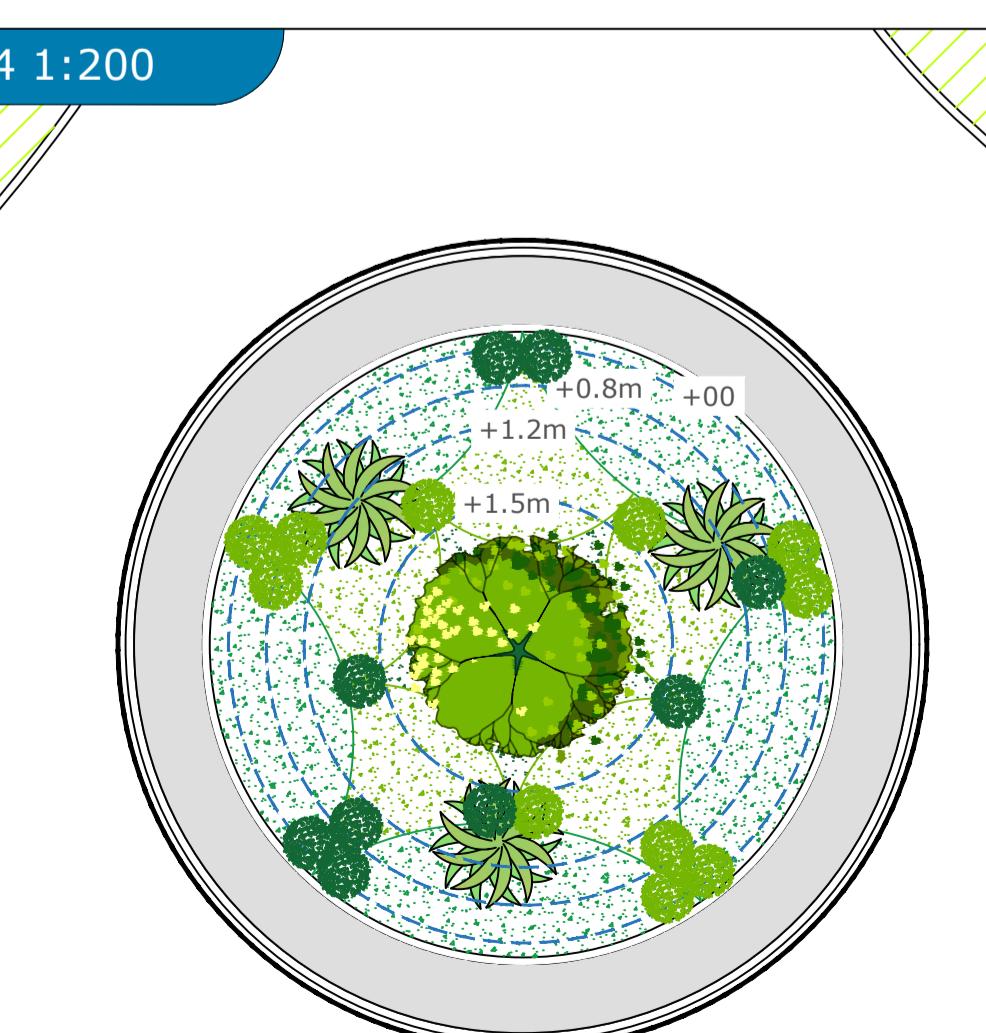

Roundabout no.1 1:200

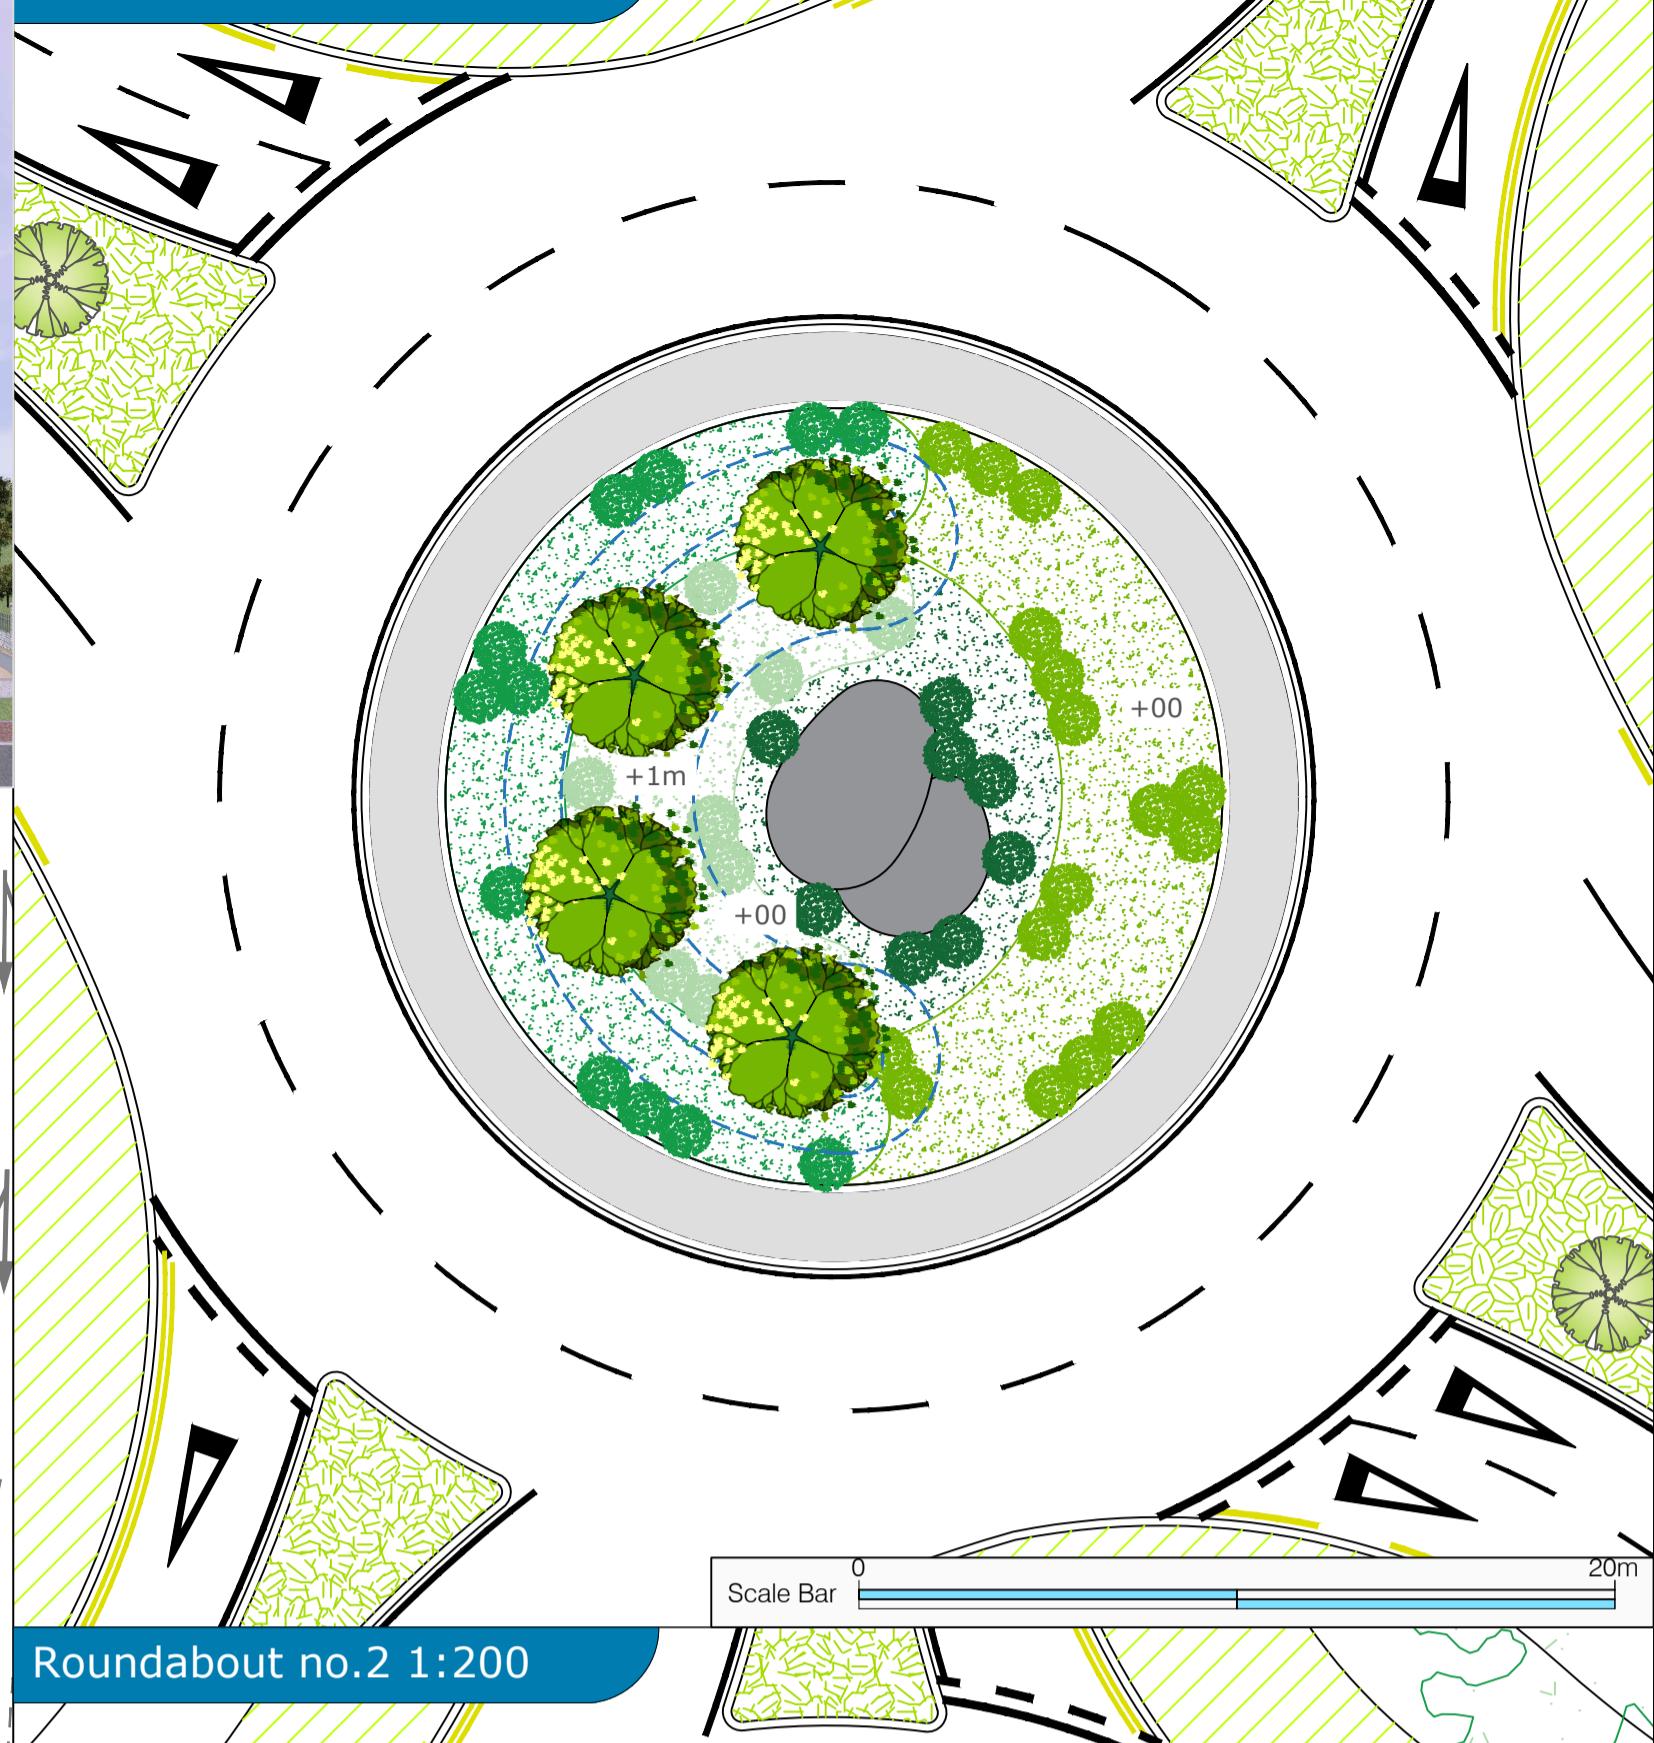

Roundabout no.2 1:200

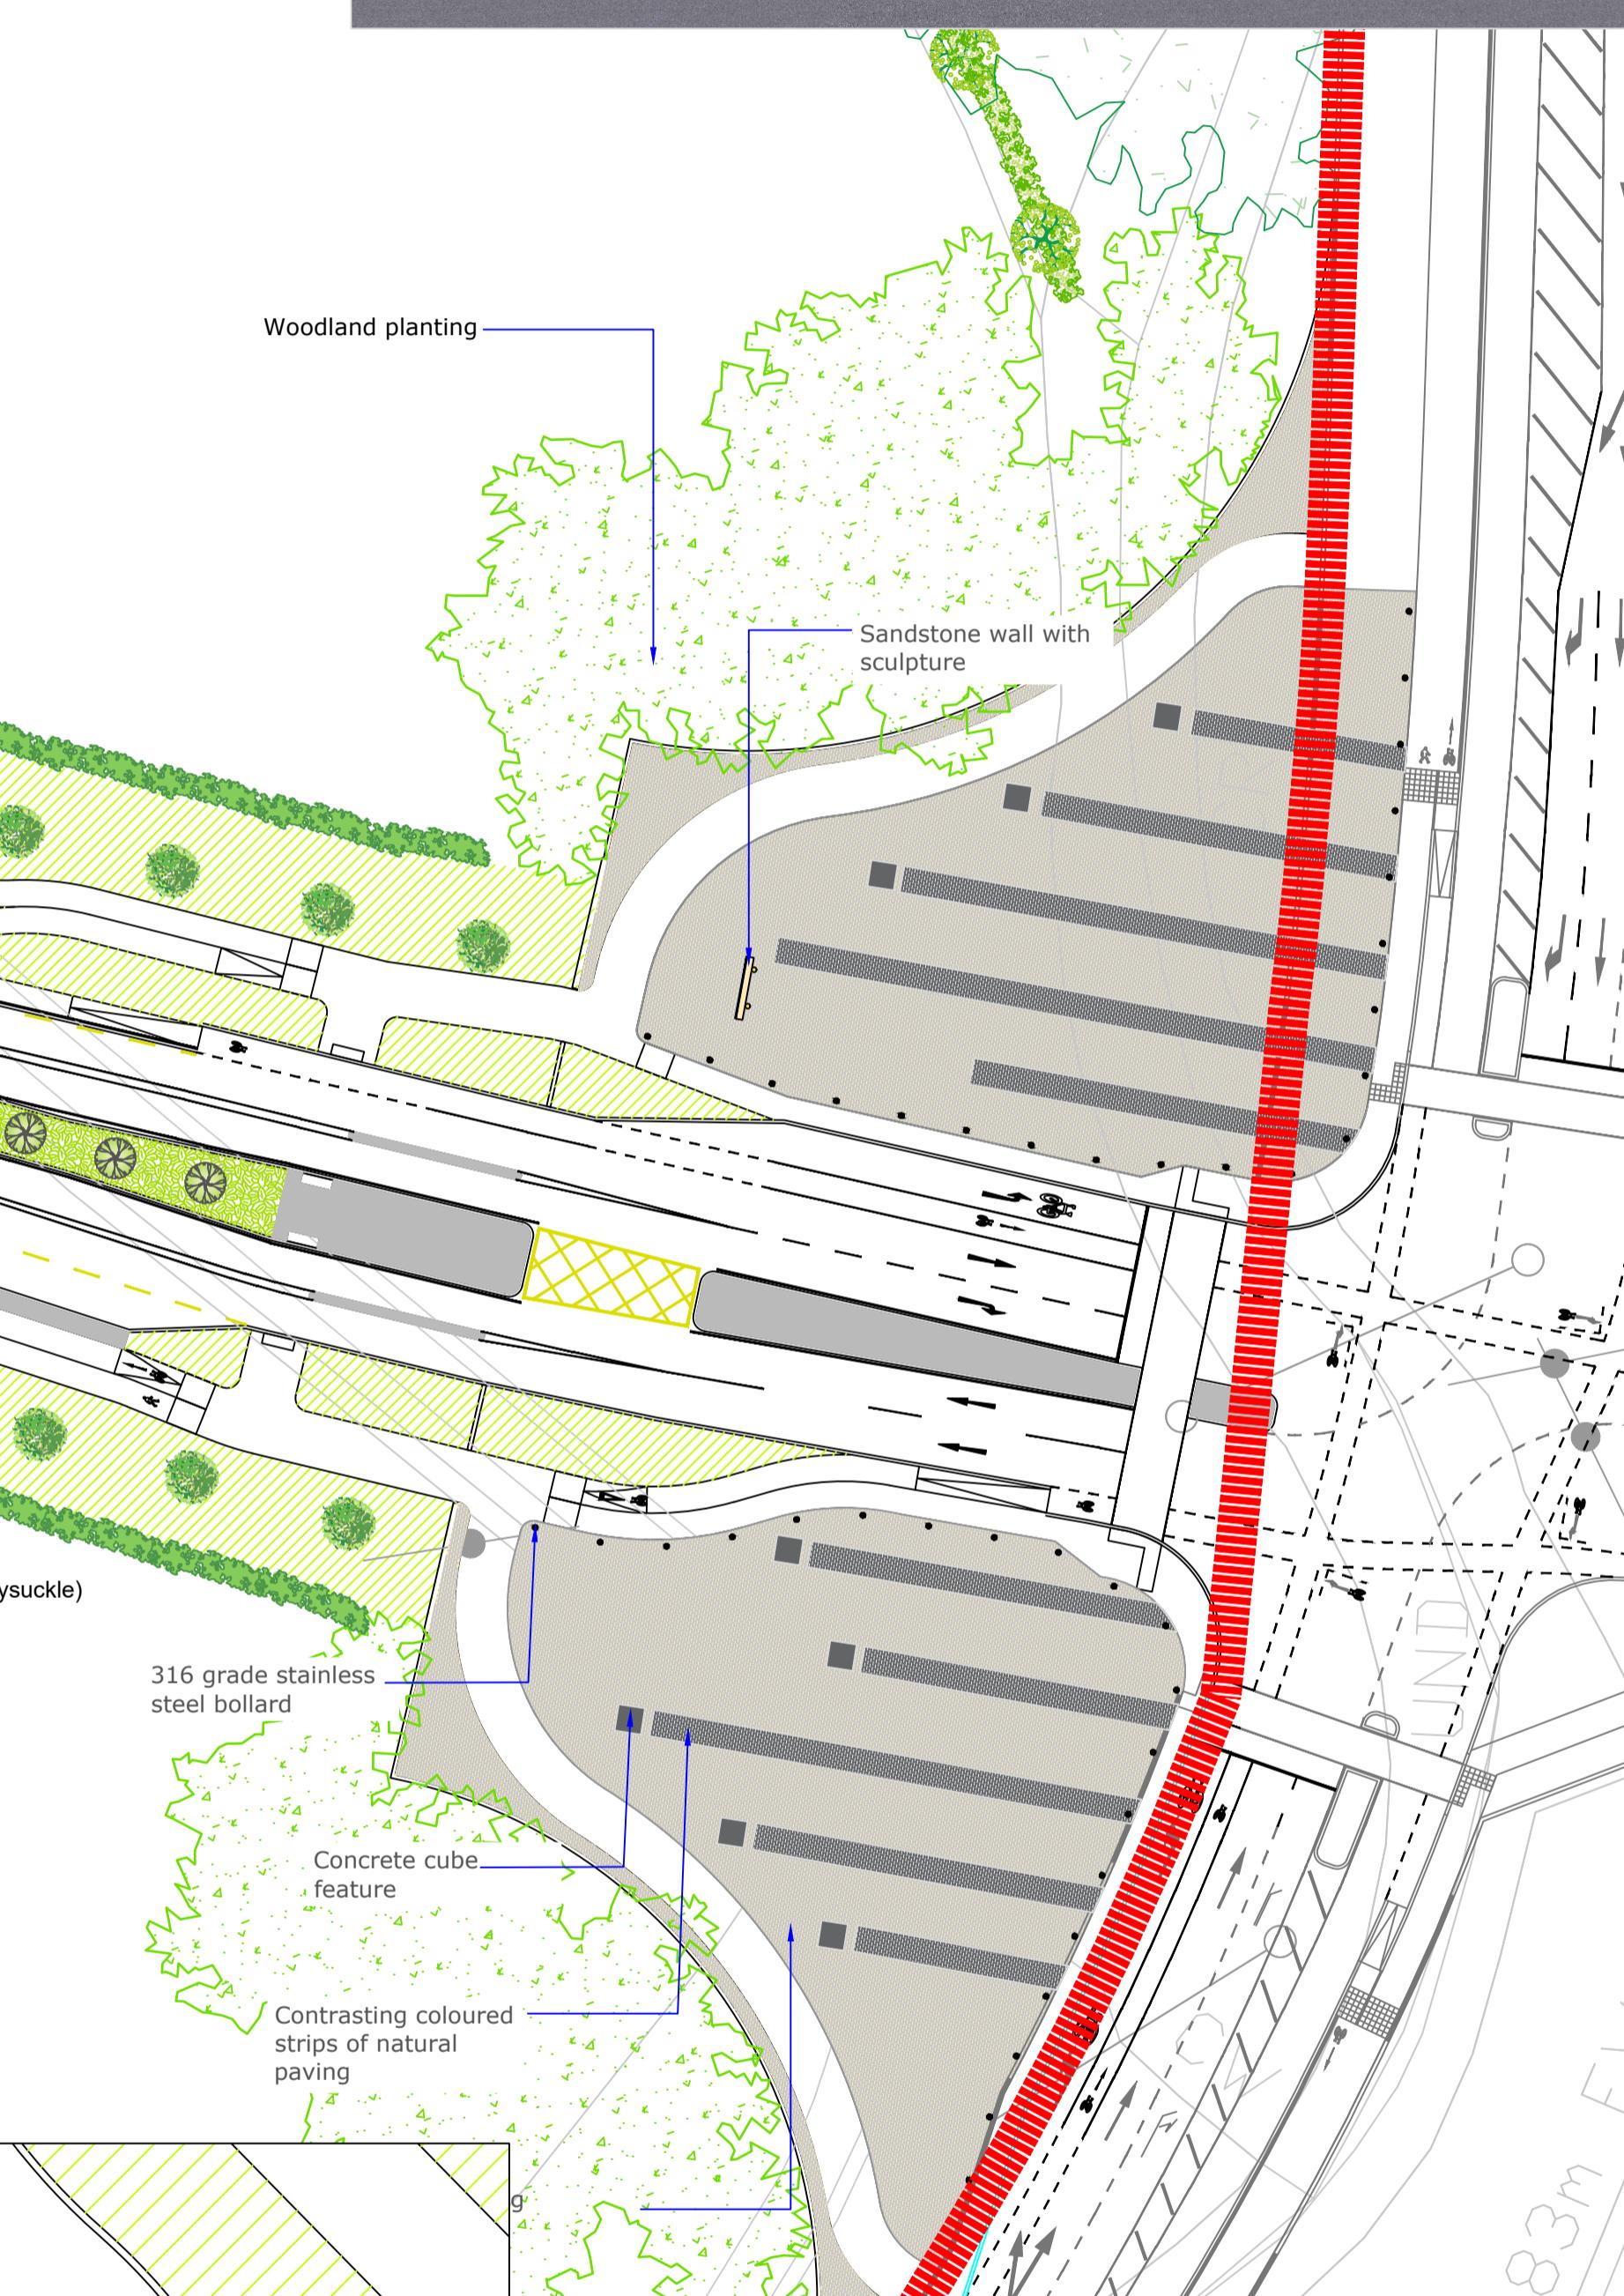

Moodboard image



C 19/09/18 RB Updated entrance detail
 B 19/07/18 DB Updated roundabout design
 A 17/07/18 DB Pond layout
 Rev Date By Details

T 0404 6887
 Email: designdesk@austenassociates.ie | Web: www.austenassociates.ie

landscape architecture design project management

Copyright Austen Associates, 2018

AUSTEN ASSOCIATES

One Salt House, South Quay, Wicklow Town, Co. Wicklow

T 0404 6887

Email: designdesk@austenassociates.ie | Web: www.austenassociates.ie

landscape architecture design project management

Copyright Austen Associates, 2018

Client:

South Dublin County Council

Project title:

Grangecastle West

Drawing title:

Landscape Entrance Layout and Roundabout design

Drawn by: RB Scale: 1:500 on A1

Approved by: TA Date:

Status: Planning Sept. 2018

Drawing no: 042817_LP_03 Revision: C