


GRANGE CASTLE WEST ACCESS ROAD




This drawing is produced using the Irish Transverse Mercator (ITM) Geographic Coordinate System

A1

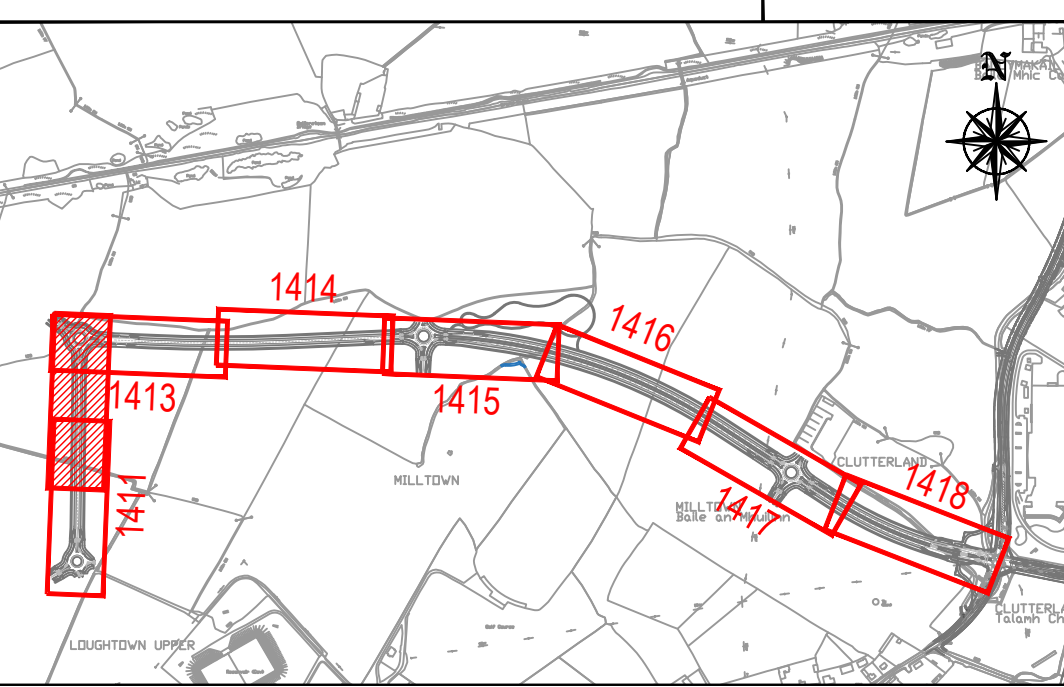

LEGEND:

PROPOSED CARRIAGEWAY	
PROPOSED ELEVATED CARRIAGEWAY	
PROPOSED OVERRUN	
PROPOSED OFF ROAD CYCLE TRACK	
PROPOSED ON ROAD CYCLE LANE	
PROPOSED FOOTPATH	
PROPOSED SHARED SURFACE	
PROPOSED BLISTER TACTILE PAVING (BUFF)	
PROPOSED BLISTER TACTILE PAVING (RED)	
PROPOSED SEGREGATED SHARED CYCLE TRACK/FOOTWAY TACTILE PAVING	
PROPOSED PUBLIC LIGHTING POLE	PL
CCTV CAMERA POLE LOCATION	

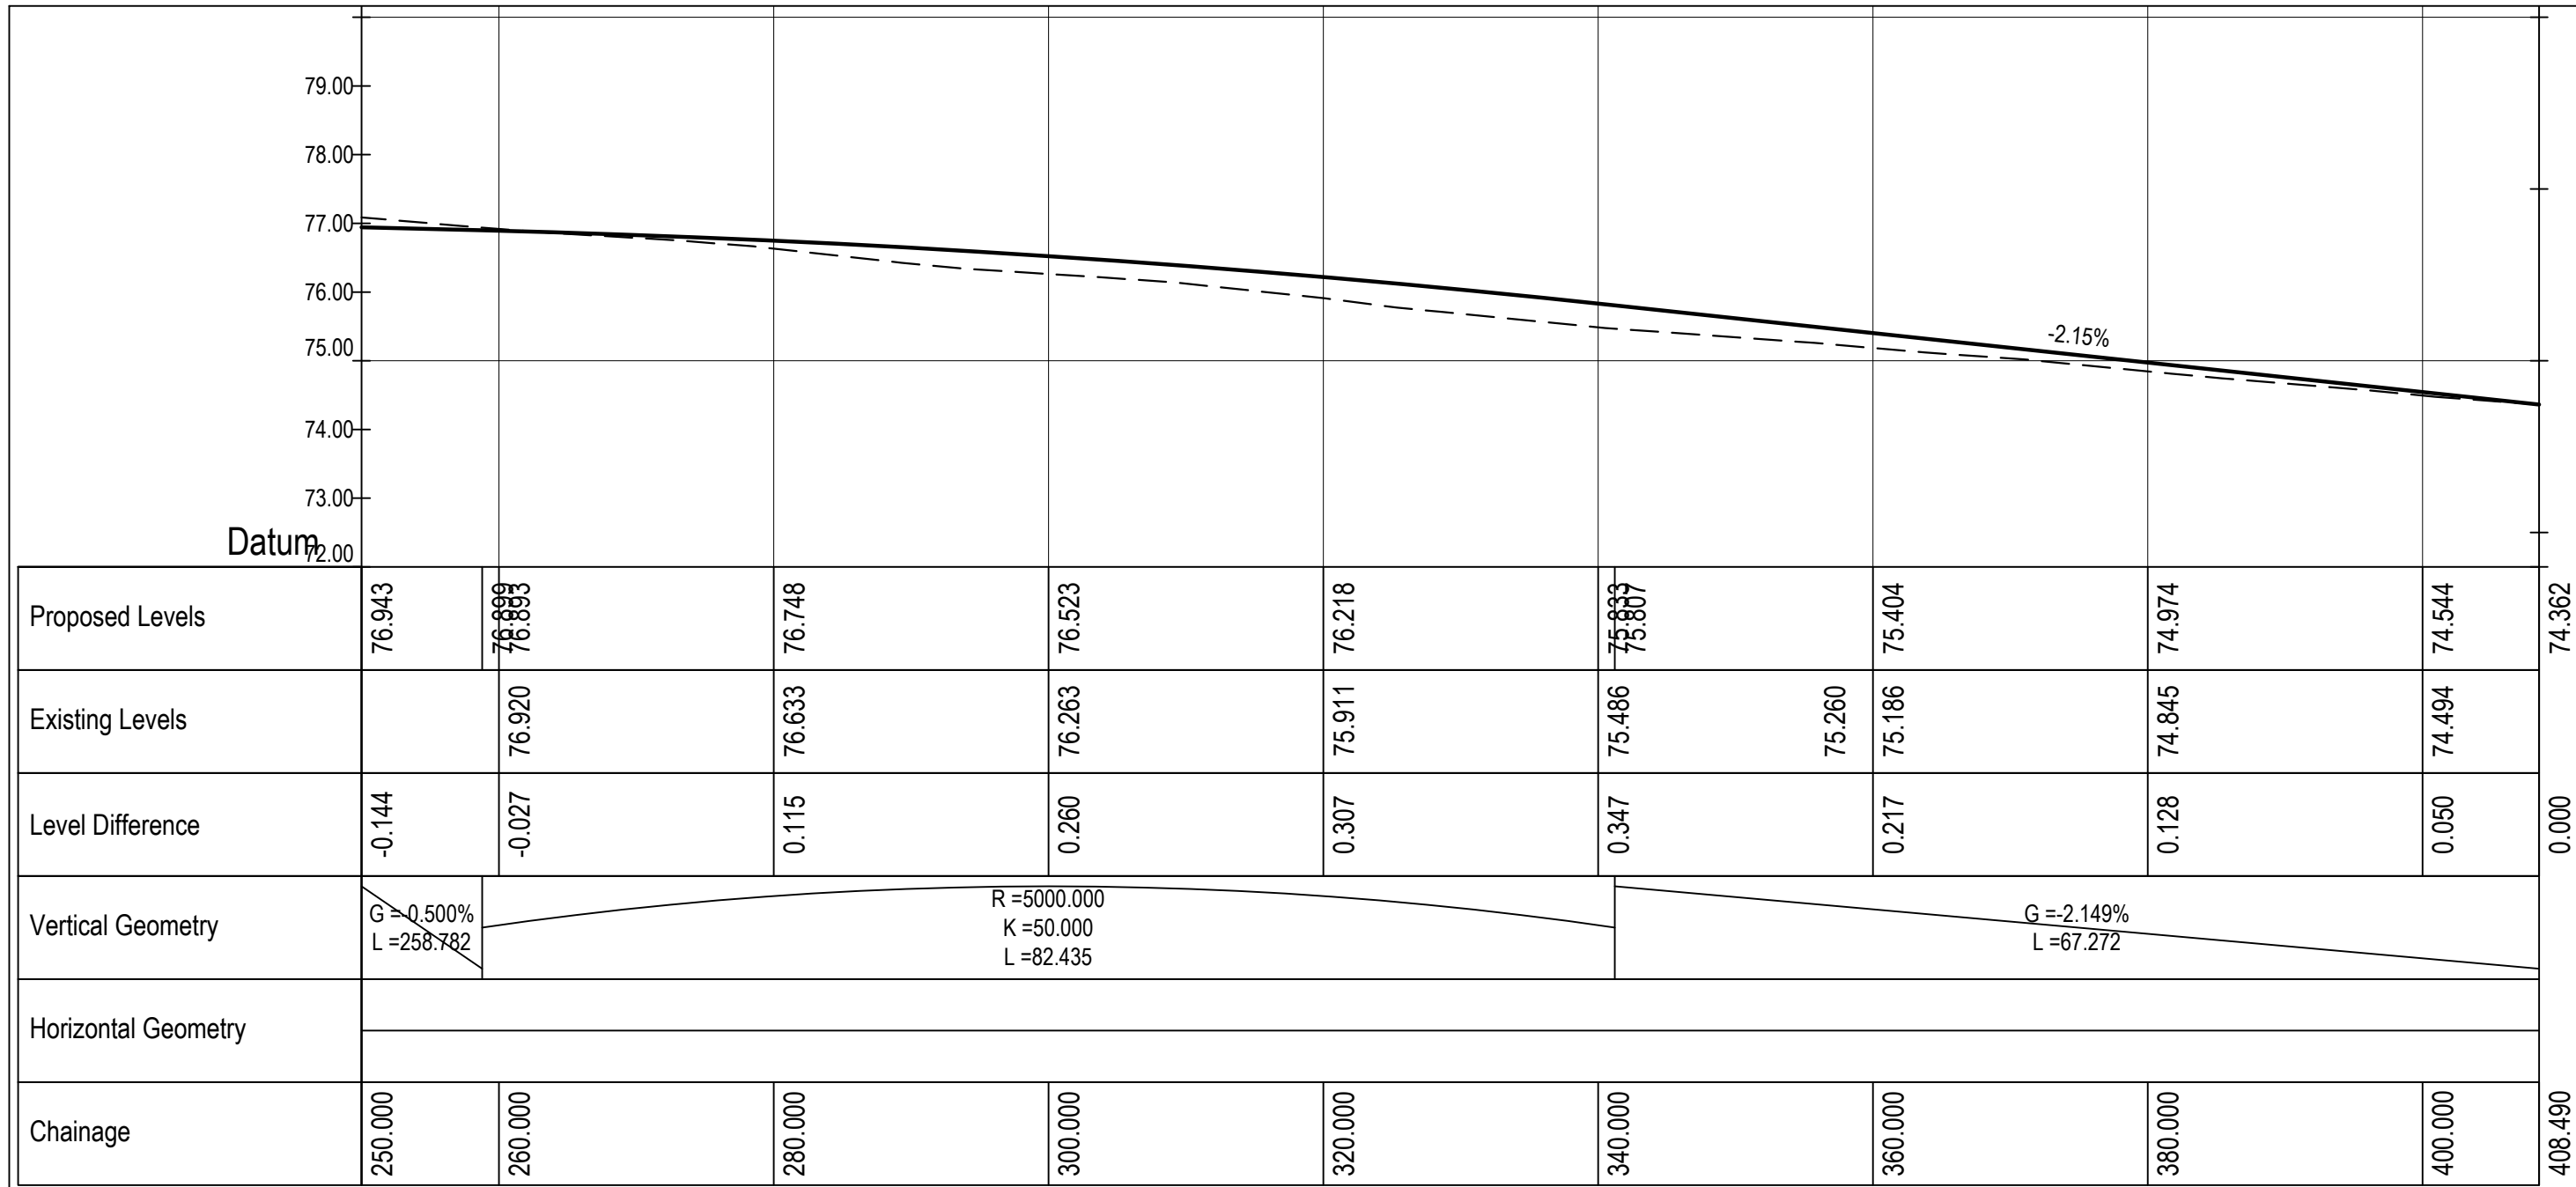

Revision	Description	Initials	Date

Clifton Scannell Emerson
Associates

Clifton Scannell Emerson
Associates Limited
Consulting Engineers,
Seafort Lodge,
Castledawson Avenue,
Blackrock, Co. Dublin,
Ireland.
T: +353 1 288 5006
F: +353 1 283 3466
E: info@csea.ie
W: www.csea.ie

Client	SOUTH DUBLIN COUNTY COUNCIL		
Project	GRANGE CASTLE WEST ACCESS ROAD		
Dwg. Title	PROPOSED ROAD LAYOUT SHEET 2 OF 8		
Drawn By	KT	Date	SEP 2018
Checked by	RG	Scale	AS SHOWN @ A1
Dwg. Progress	PART 8		
Dwg. No.	17_129_00_1412		