



GRANGE CASTLE WEST ACCESS ROAD

This drawing is produced using the Irish
Transverse Mercator (ITM) Geographic
Coordinate System

A1

NOTE:

SERVICES AND UTILITIES ARE INDICATIVE ONLY.
ALL ARE SUBJECT TO DETAIL DESIGN

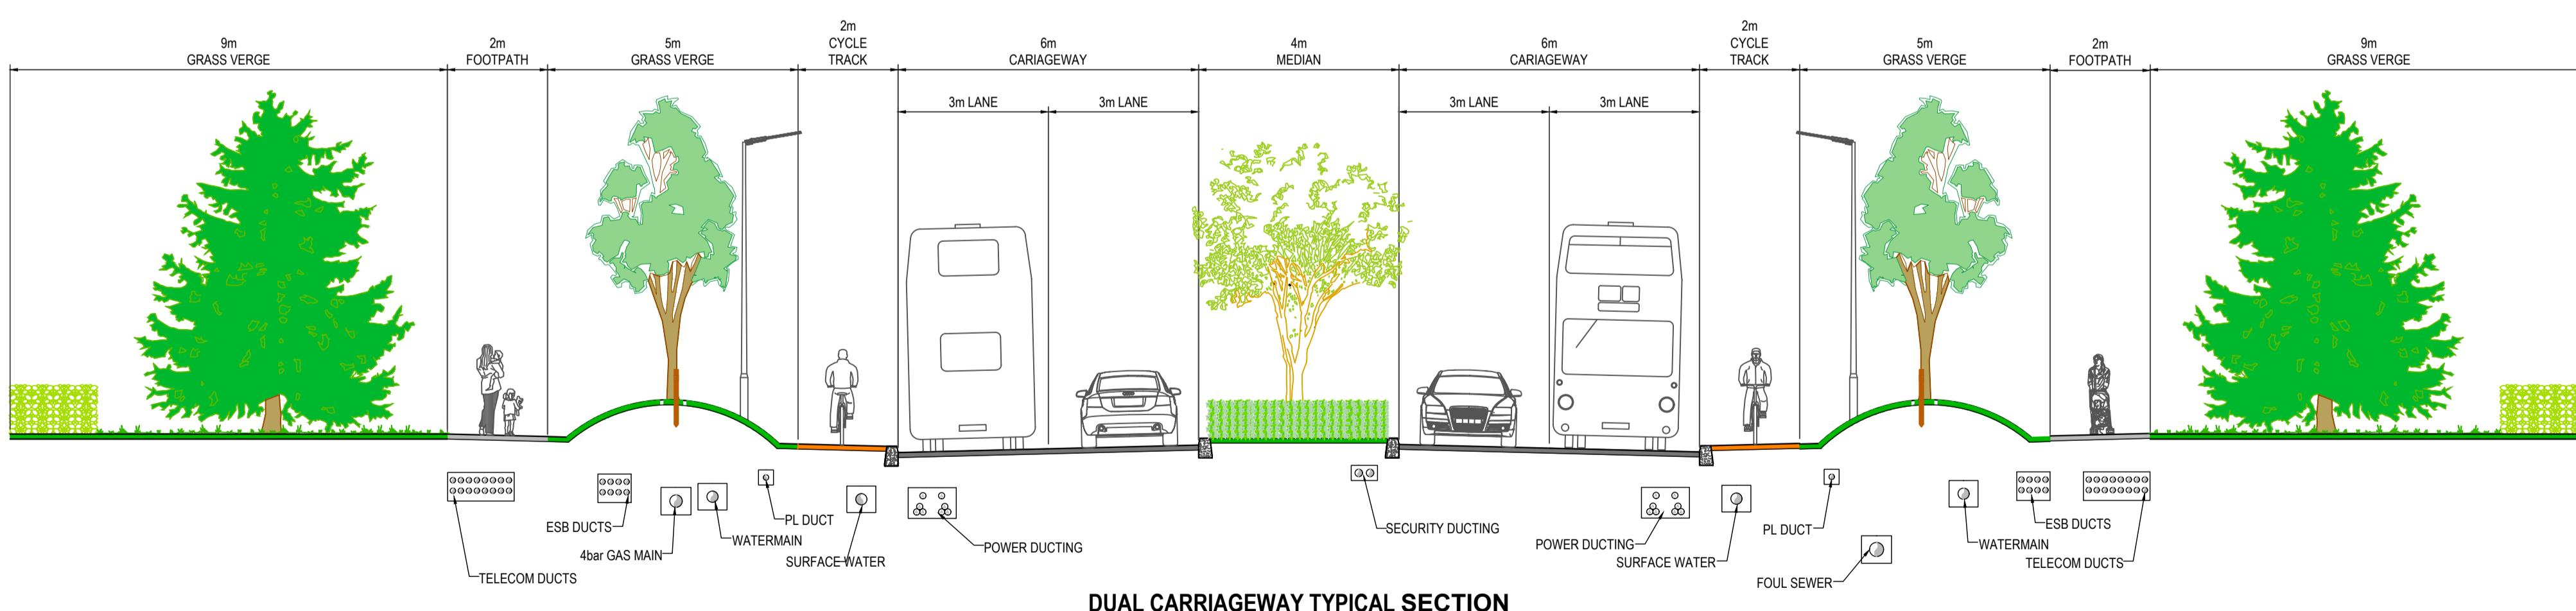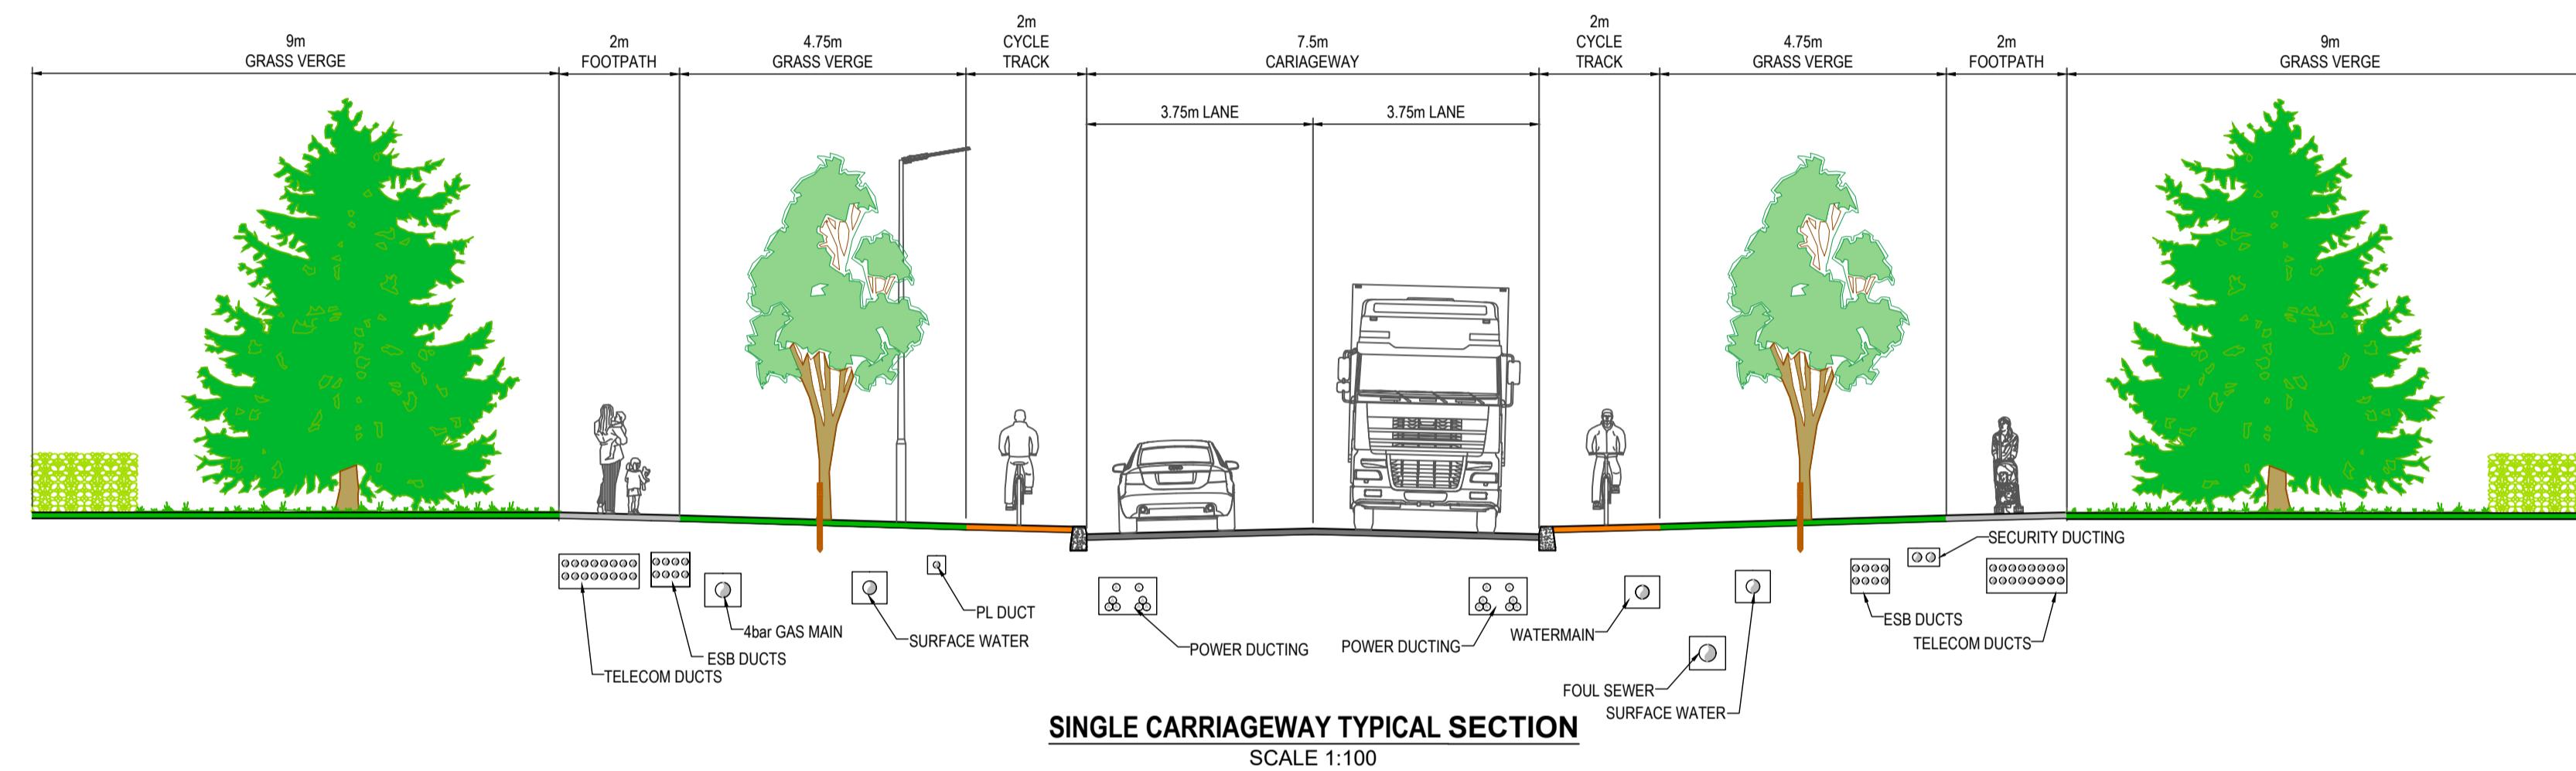

Revision	Description	Initials	Date
	 Clifton Scannell Emerson Associates Clifton Scannell Emerson Associates Limited Consulting Engineers, Seafort Lodge, Castedawson Avenue, Blackrock, Co. Dublin, Ireland. T: +353 1 288 5006 F: +353 1 283 3466 E: info@csea.ie W: www.csea.ie		

Client SOUTH DUBLIN COUNTY COUNCIL
Project GRANGE CASTLE WEST BUSINESS PARK
 ACCESS ROAD

Dwg. Title PROPOSED ROAD CROSSECTIONS
Drawn By KT **Date** JULY 2018

Checked by RG **Scale** 1:100 @ A1

Dwg. Progress

PART 8
17_129_00_1422