


LOCATION OF SITE NOTICE PLAN
Scale 1:2000

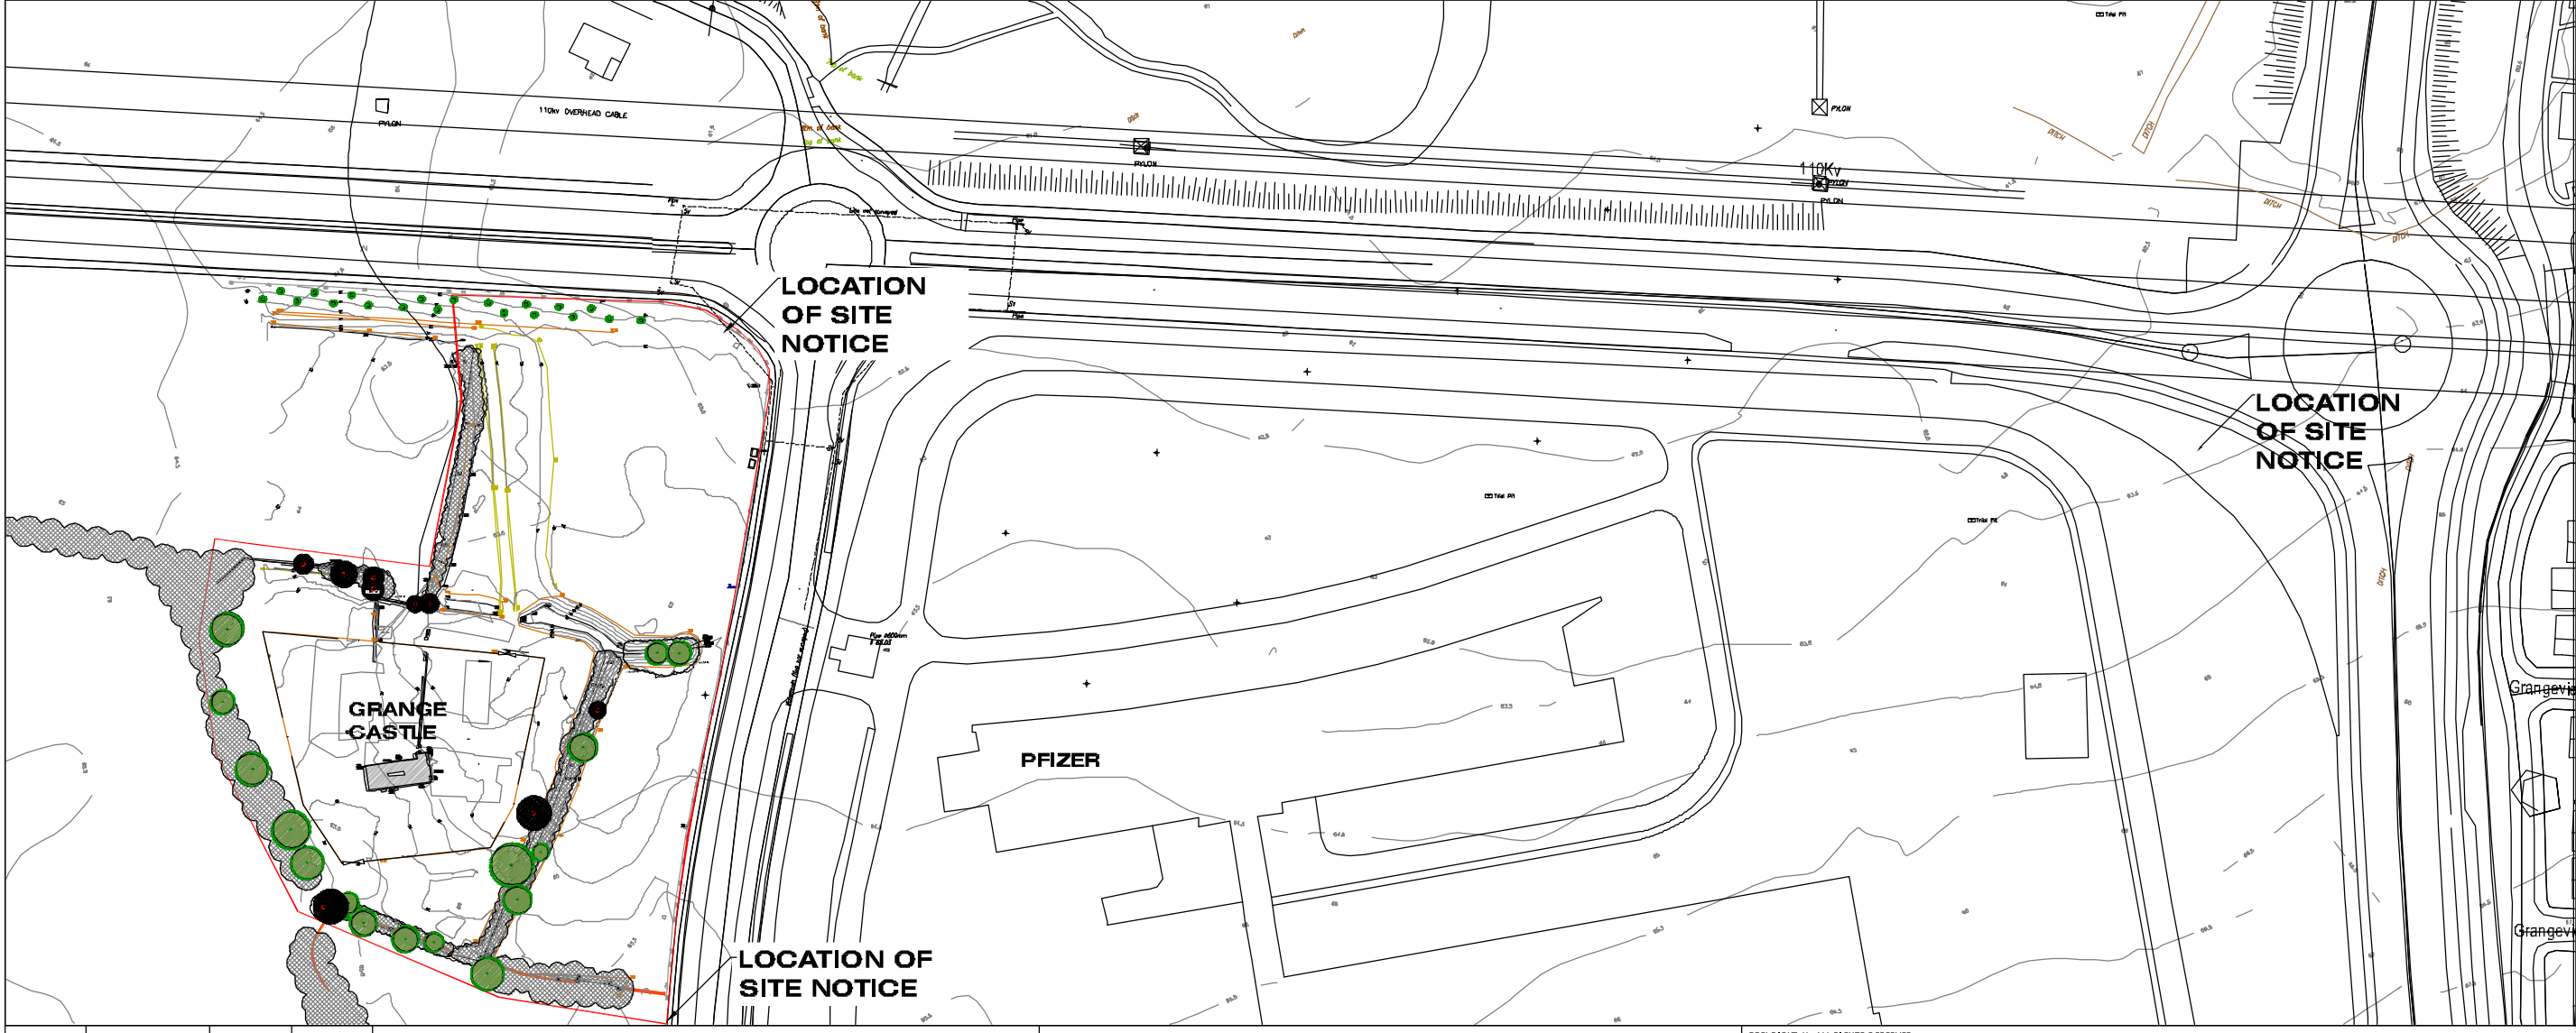

LEGEND

- Site Boundary
- Existing contours
- Existing hedgerow
- Existing trees to be retained
- Existing trees to be removed (Refer to Tree Survey Report)
- Townland/ Barony Boundary

Grange Castle is a Protected Structure (Ref: RPS - 132 Grange Castle Clondalkin Stone Tower House (ruin) (RM)) and a Recorded Monument (Ref: DU017-037 Nangor, Clondalkin Castle Site).

Rev	Date	Drawn	Checked	Description

Notes

© COPYRIGHT BY ALL RIGHTS RESERVED.
THIS DRAWING IS THE PROPERTY OF BSM AND SHALL BE REPRODUCED OR QUOTED IN ANY FORM WITHOUT THE WRITTEN PERMISSION OF THE DRAWING.
NO PART OF THIS DRAWING SHALL BE USED FOR ANY OTHER PROJECT OR PURPOSE.
THIS DRAWING IS TO BE USED IN CONJUNCTION WITH ALL OTHER DRAWINGS SHOWN.

Ordnance Survey Ireland Licence No AR001317
© Ordnance Survey Ireland/Government of Ireland

Project: Grange Castle
Grange Castle Business Park

Dwg: Existing Site Layout

Scale: 1:500 @A1

Status: Planning

Date: July 2017

Canal House, Canal Road, Dublin 9
Tel: +353(0)1 2889588

mail@bradybsm.com
www.bradybsm.com

Project No.	6393	BSM		
Drawing No.	300			
Rev.	01	Est. 1968		
Date	July 2017			
Drawn	CF	Checked	AP	Passed