




# HOUSING DEVELOPMENT AT BALGADDY

SHEET 04


**PART 8**

JAN 2019


Corribairé O'Grada  
Aine Clahin-Thores  
Shirley O'Sullivan-Corcoran

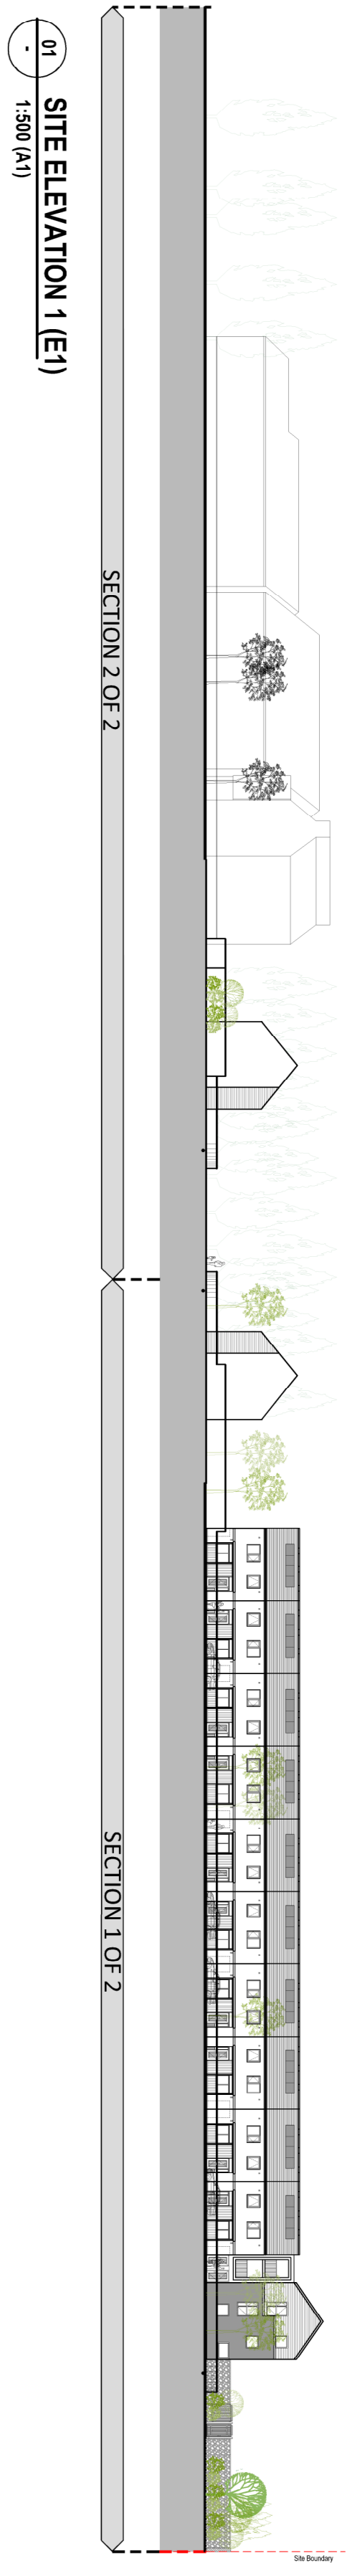


01 SITE ELEVATION 1 (E1)  
1:500 (A1)

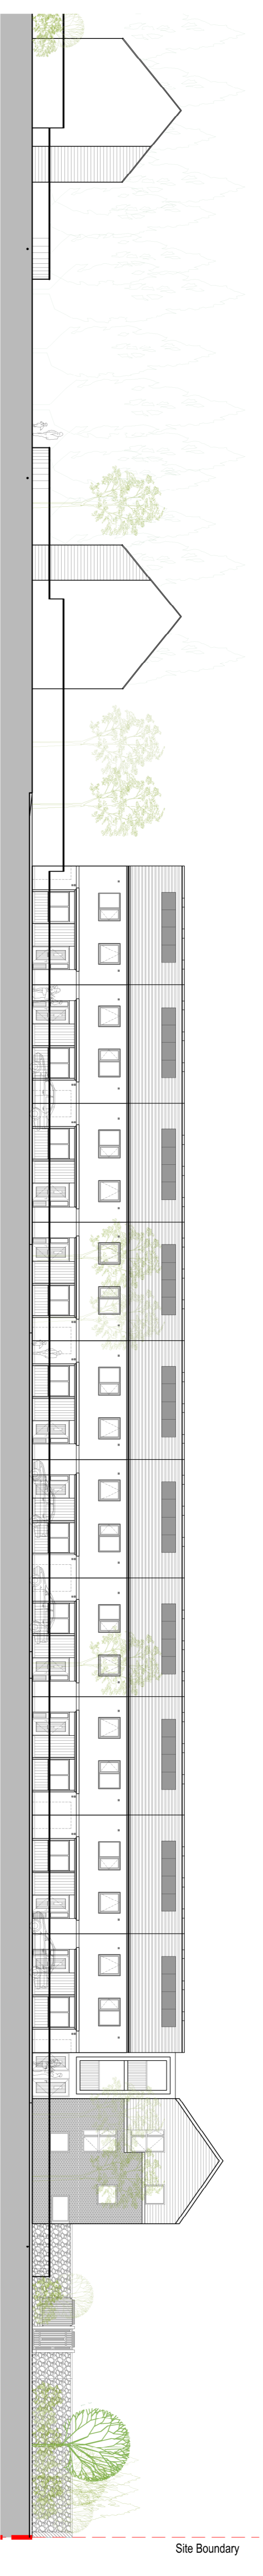


02 SITE ELEVATION 1 (E1) - SECTION 1 OF 2  
1:200 (A1)

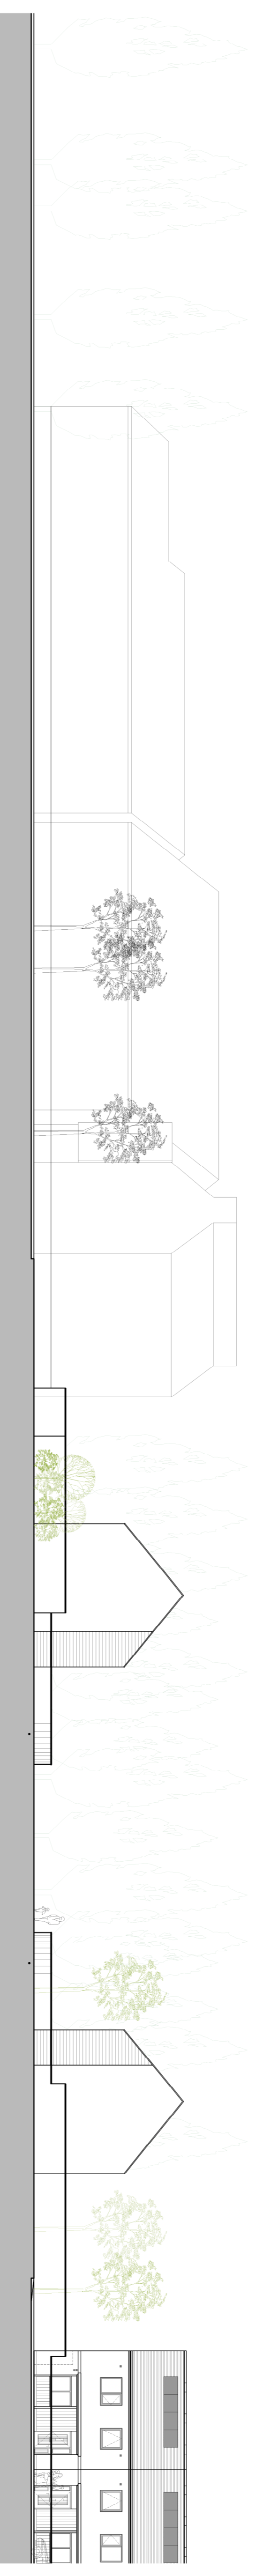


03 SITE ELEVATION 1 (E1) - SECTION 2 OF 2  
1:200 (A1)

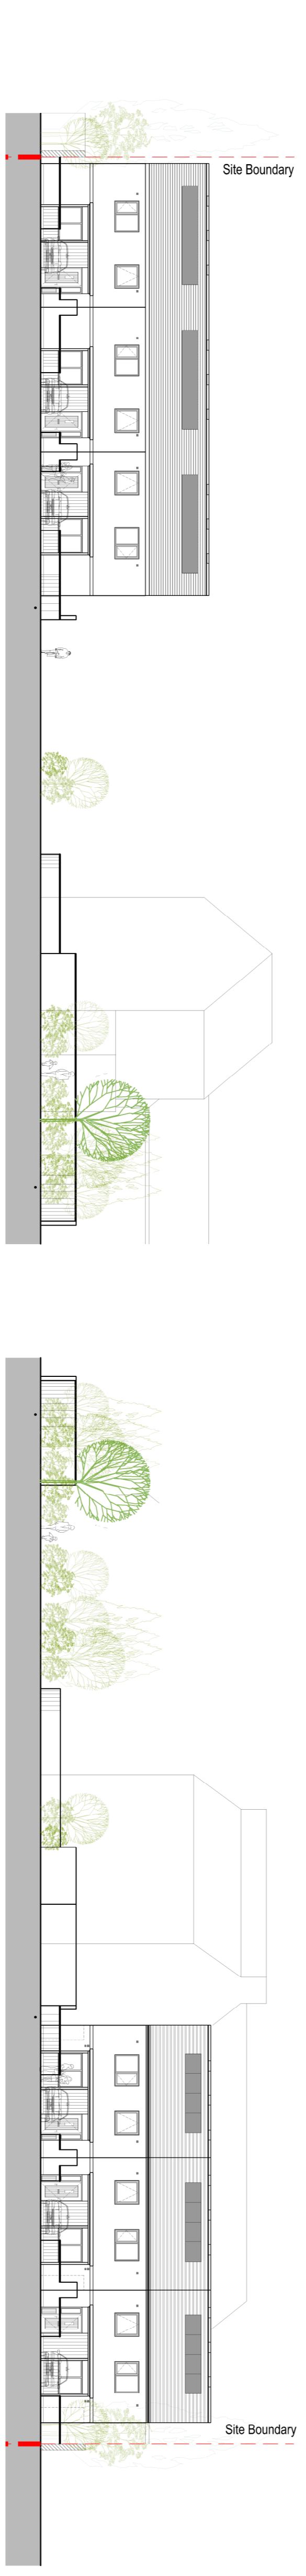


04 SITE ELEVATION 2 (E2)  
1:200 (A1)

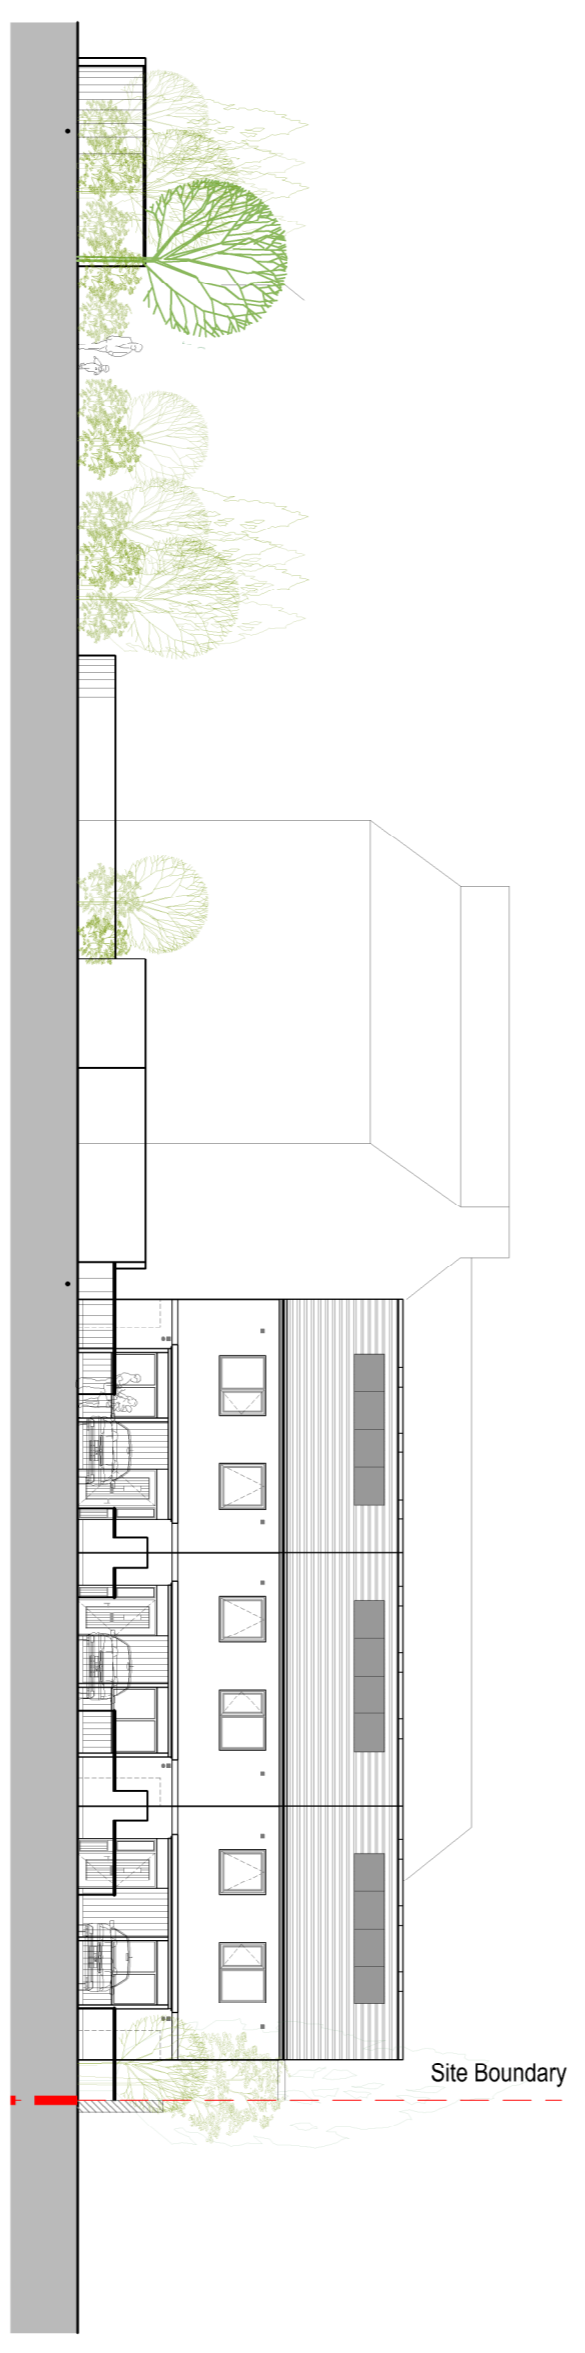

05 SITE ELEVATION 3 (E3)  
1:200 (A1)

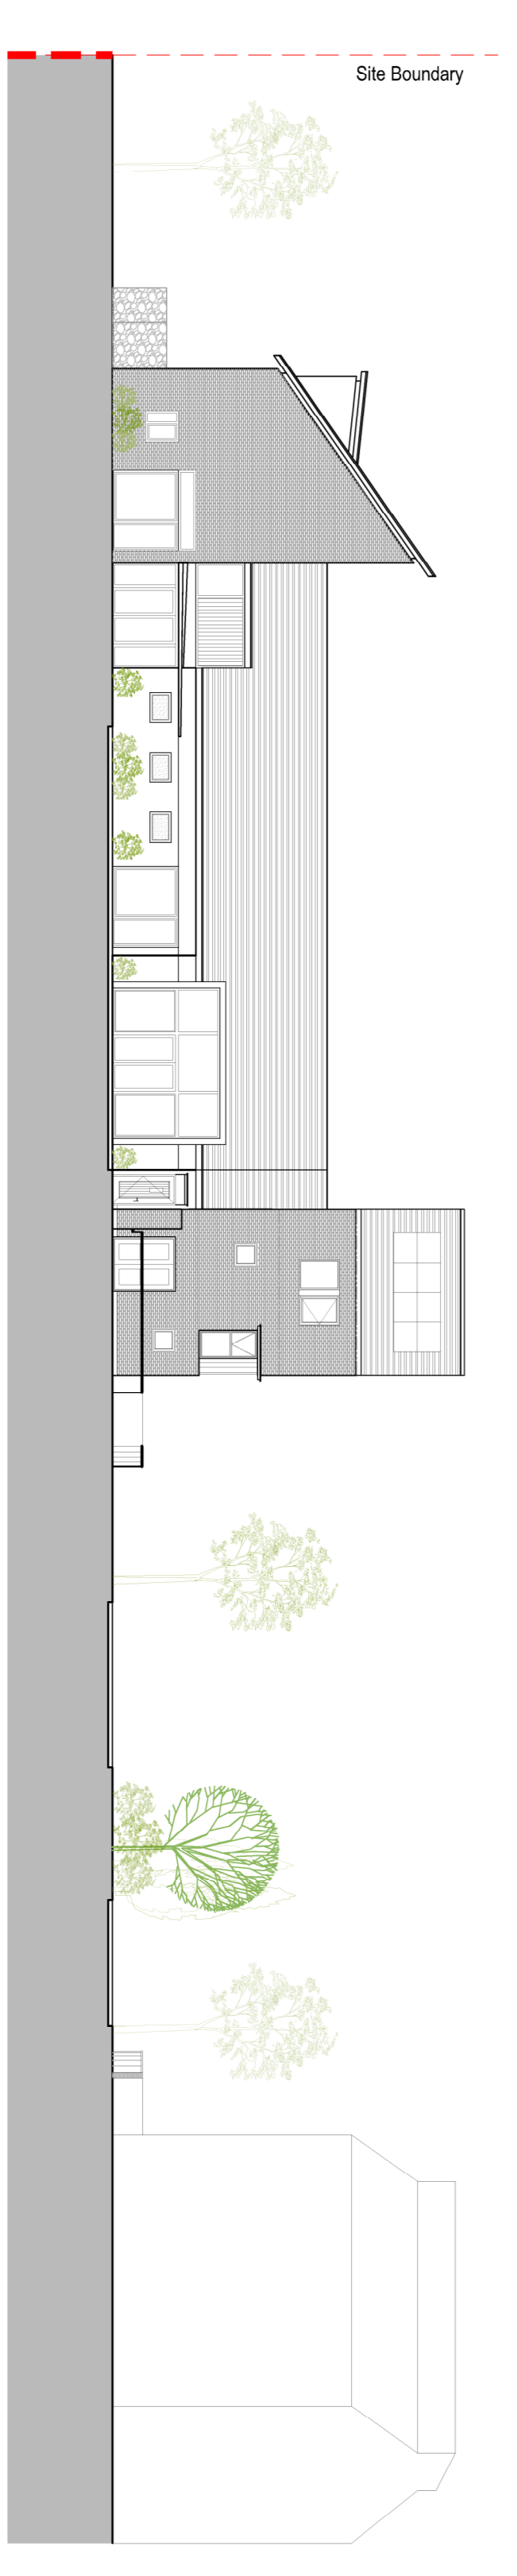

06 SITE ELEVATION 4 (E4)  
1:200 (A1)

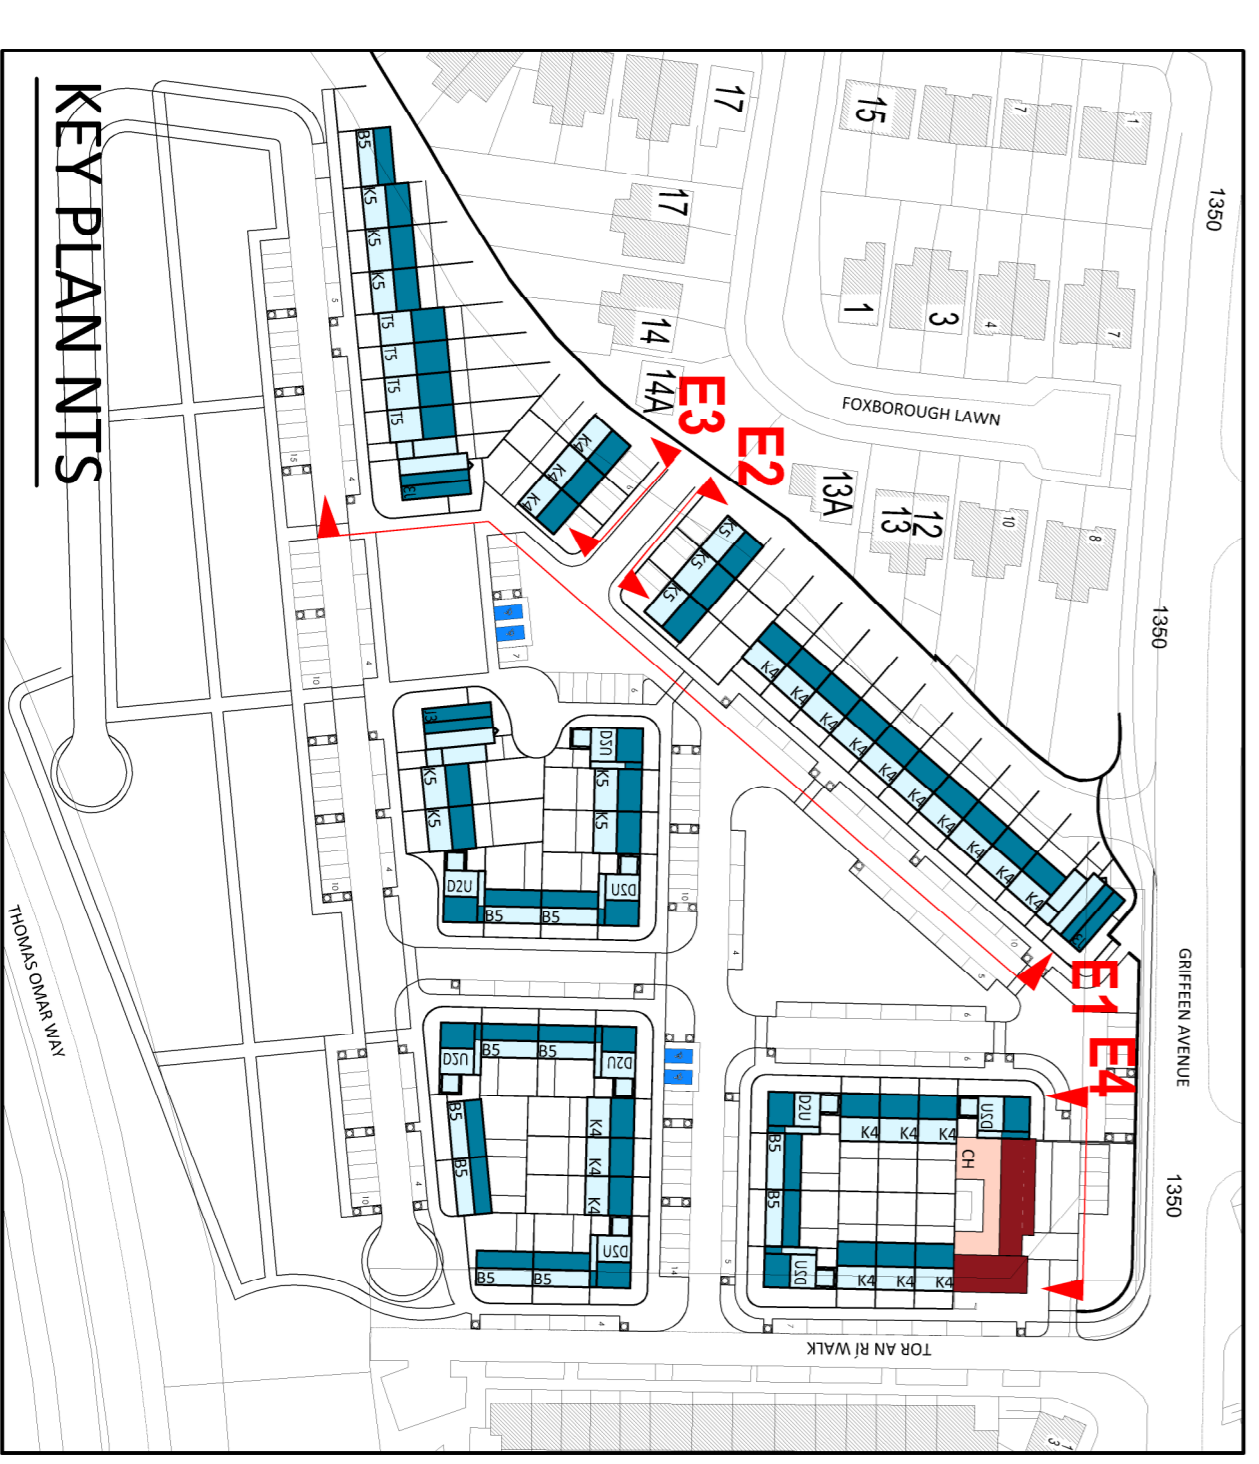

KEY PLAN NTS