


HOUSE TYPE K5- GF PLAN  
1:100


Total Storage Area  
4.34 SqM

HOUSE TYPE K5- FF PLAN  
1:100


Total Floor Area  
48.84 SqM

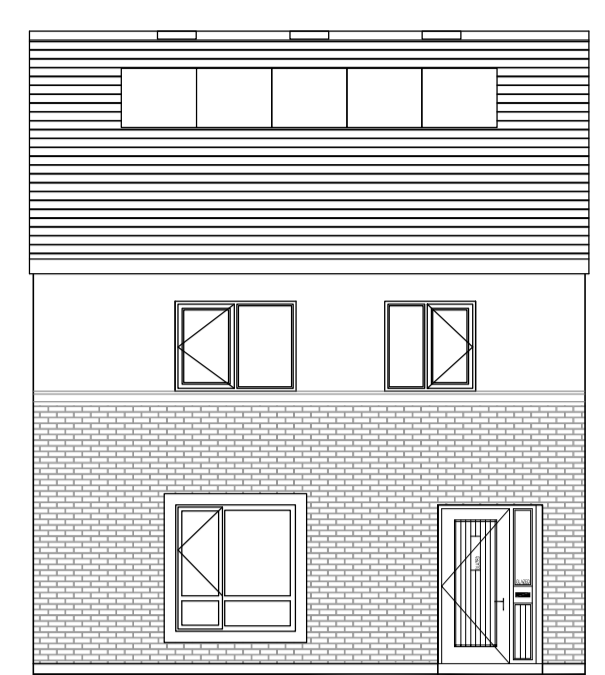


HOUSE TYPE K5- FRONT ELEVATION  
1:100

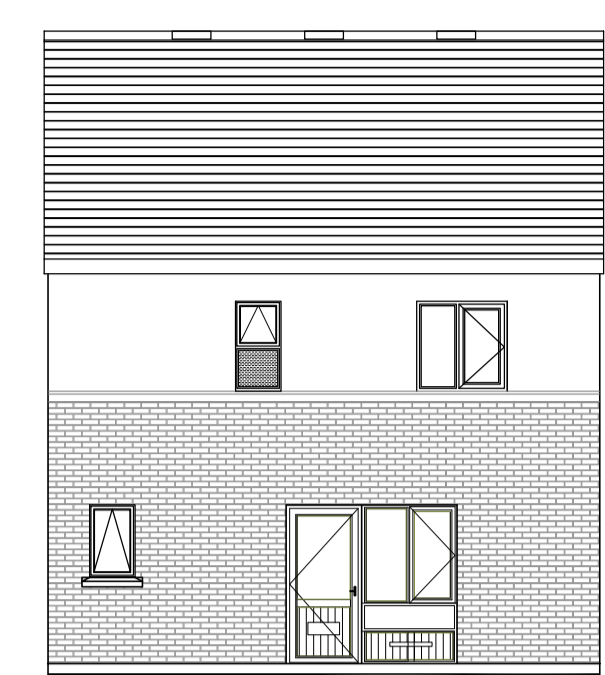

HOUSE TYPE K5- REAR ELEVATION  
1:100

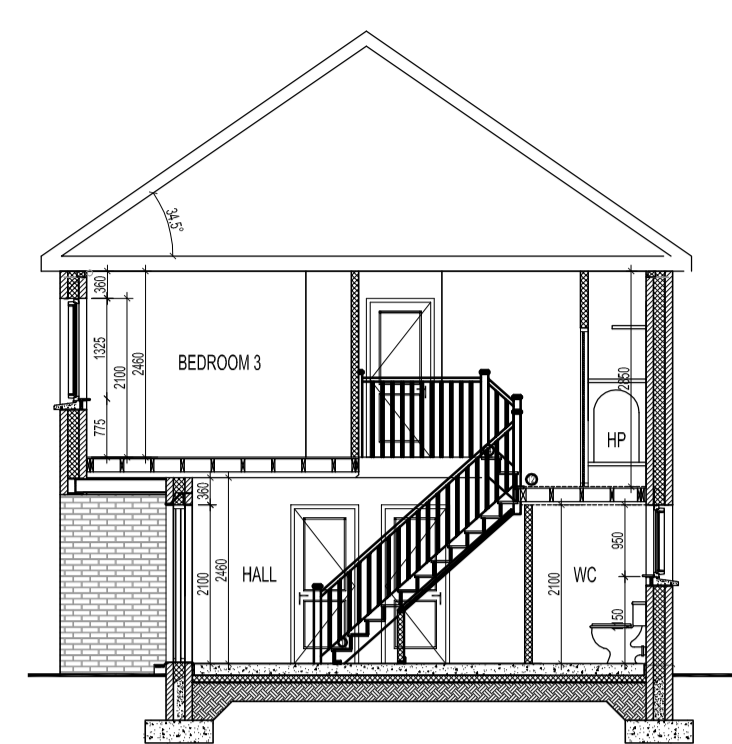


HOUSE TYPE K5- SECTION A-A  
1:100

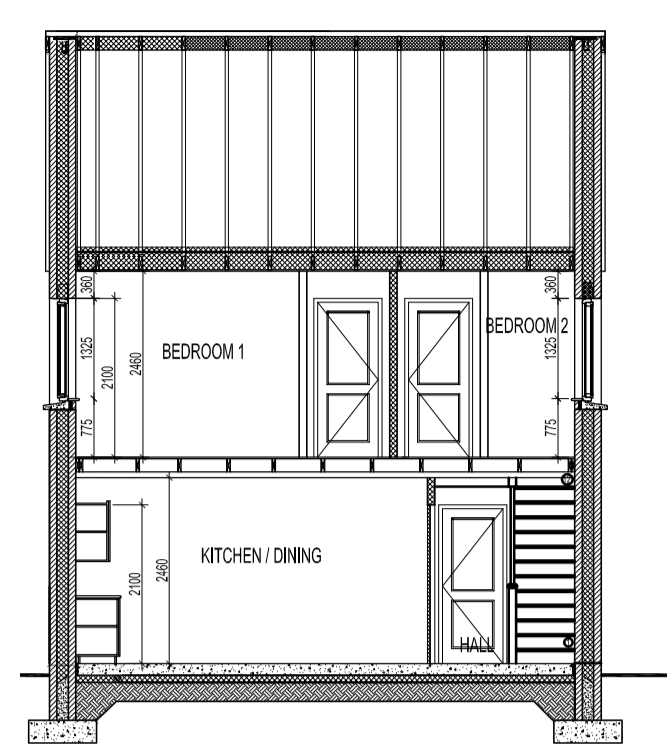

HOUSE TYPE K5- SECTION B-B  
1:100

HOUSE TYPE K5  
5 PERSON  
TERRACE UNIT  
SEE SITE PLAN FOR  
END OF TERRACE  
MODIFICATIONS

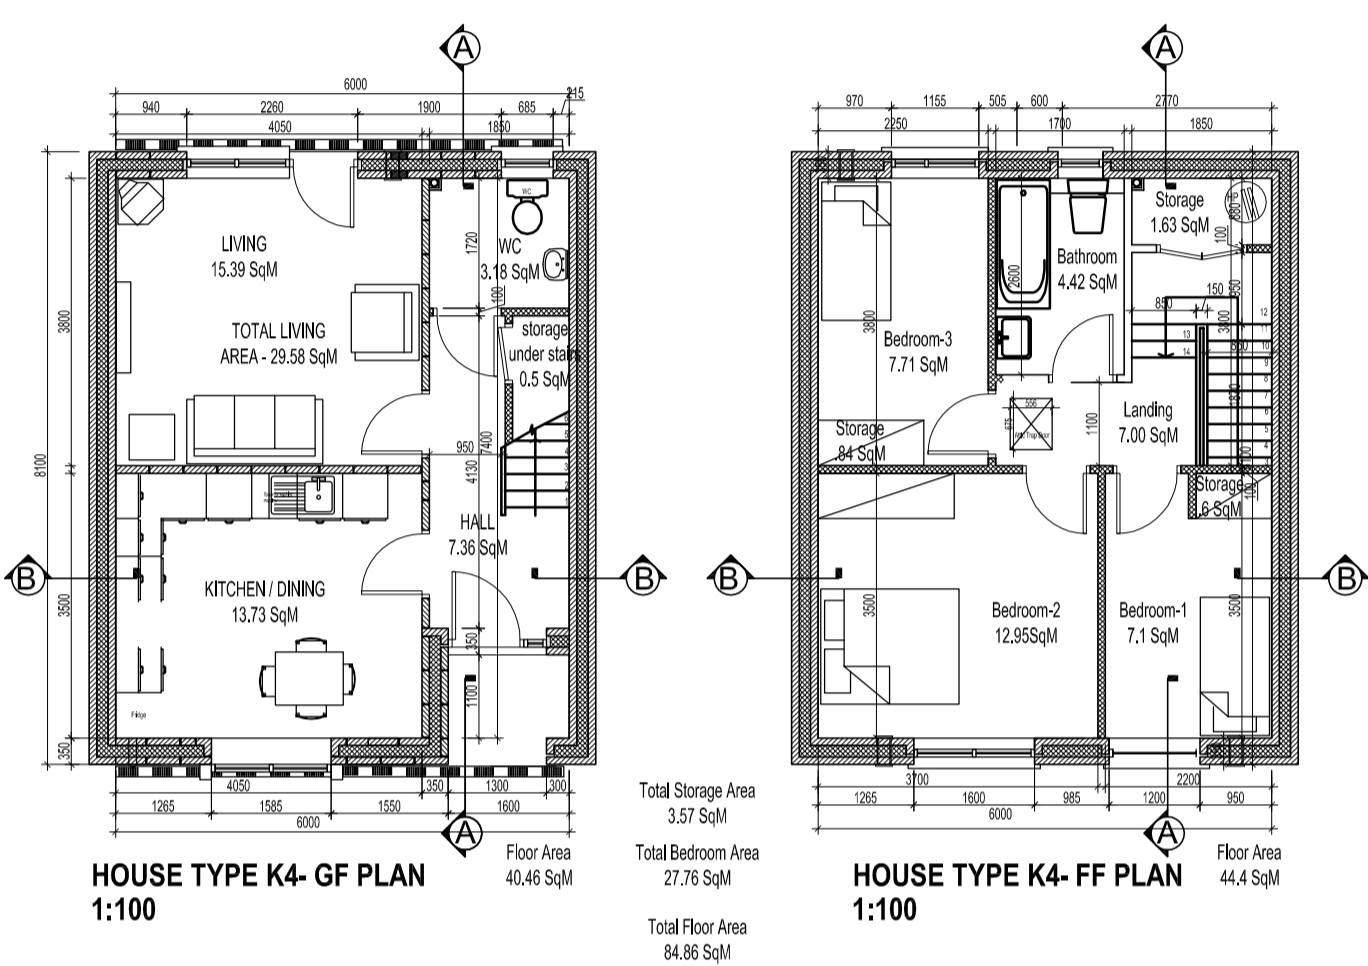


HOUSE TYPE K4- GF PLAN  
1:100


Total Storage Area  
3.57 SqM

HOUSE TYPE K4- FF PLAN  
1:100


Total Floor Area  
84.86 SqM

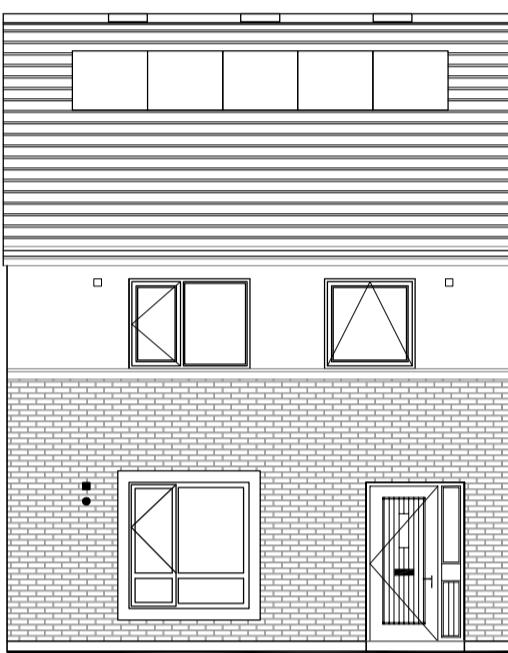


HOUSE TYPE K4- FRONT ELEVATION  
1:100

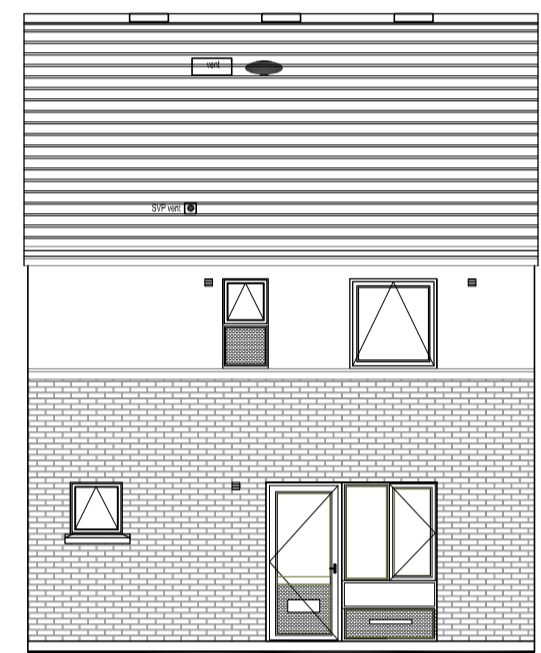

HOUSE TYPE K4- REAR ELEVATION  
1:100

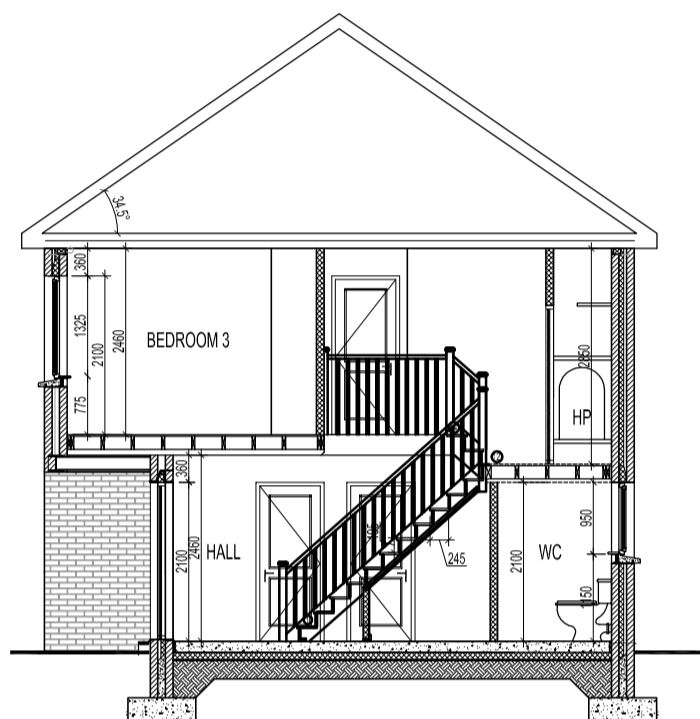


HOUSE TYPE K4- SECTION A-A  
1:100

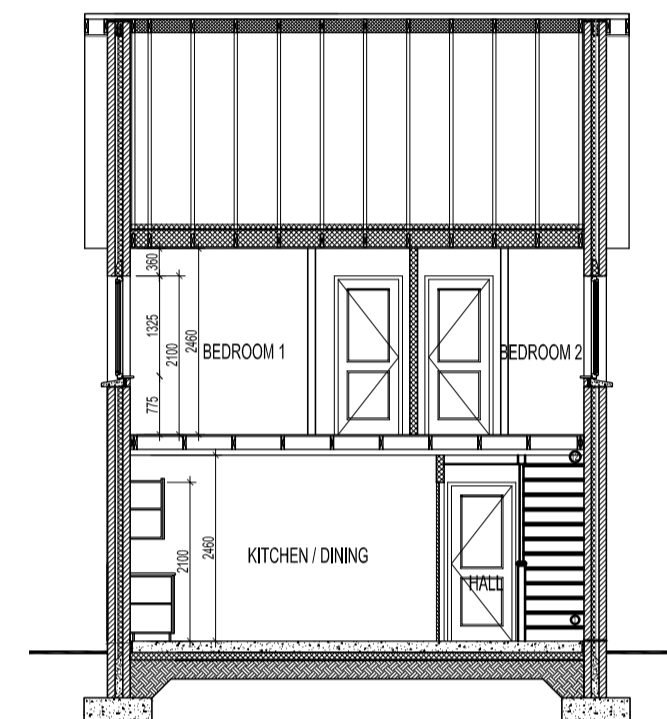


HOUSE TYPE K4- SECTION B-B  
1:100

HOUSE TYPE K4  
4 PERSON  
TERRACE UNIT  
SEE SITE PLAN FOR  
END OF TERRACE  
MODIFICATIONS

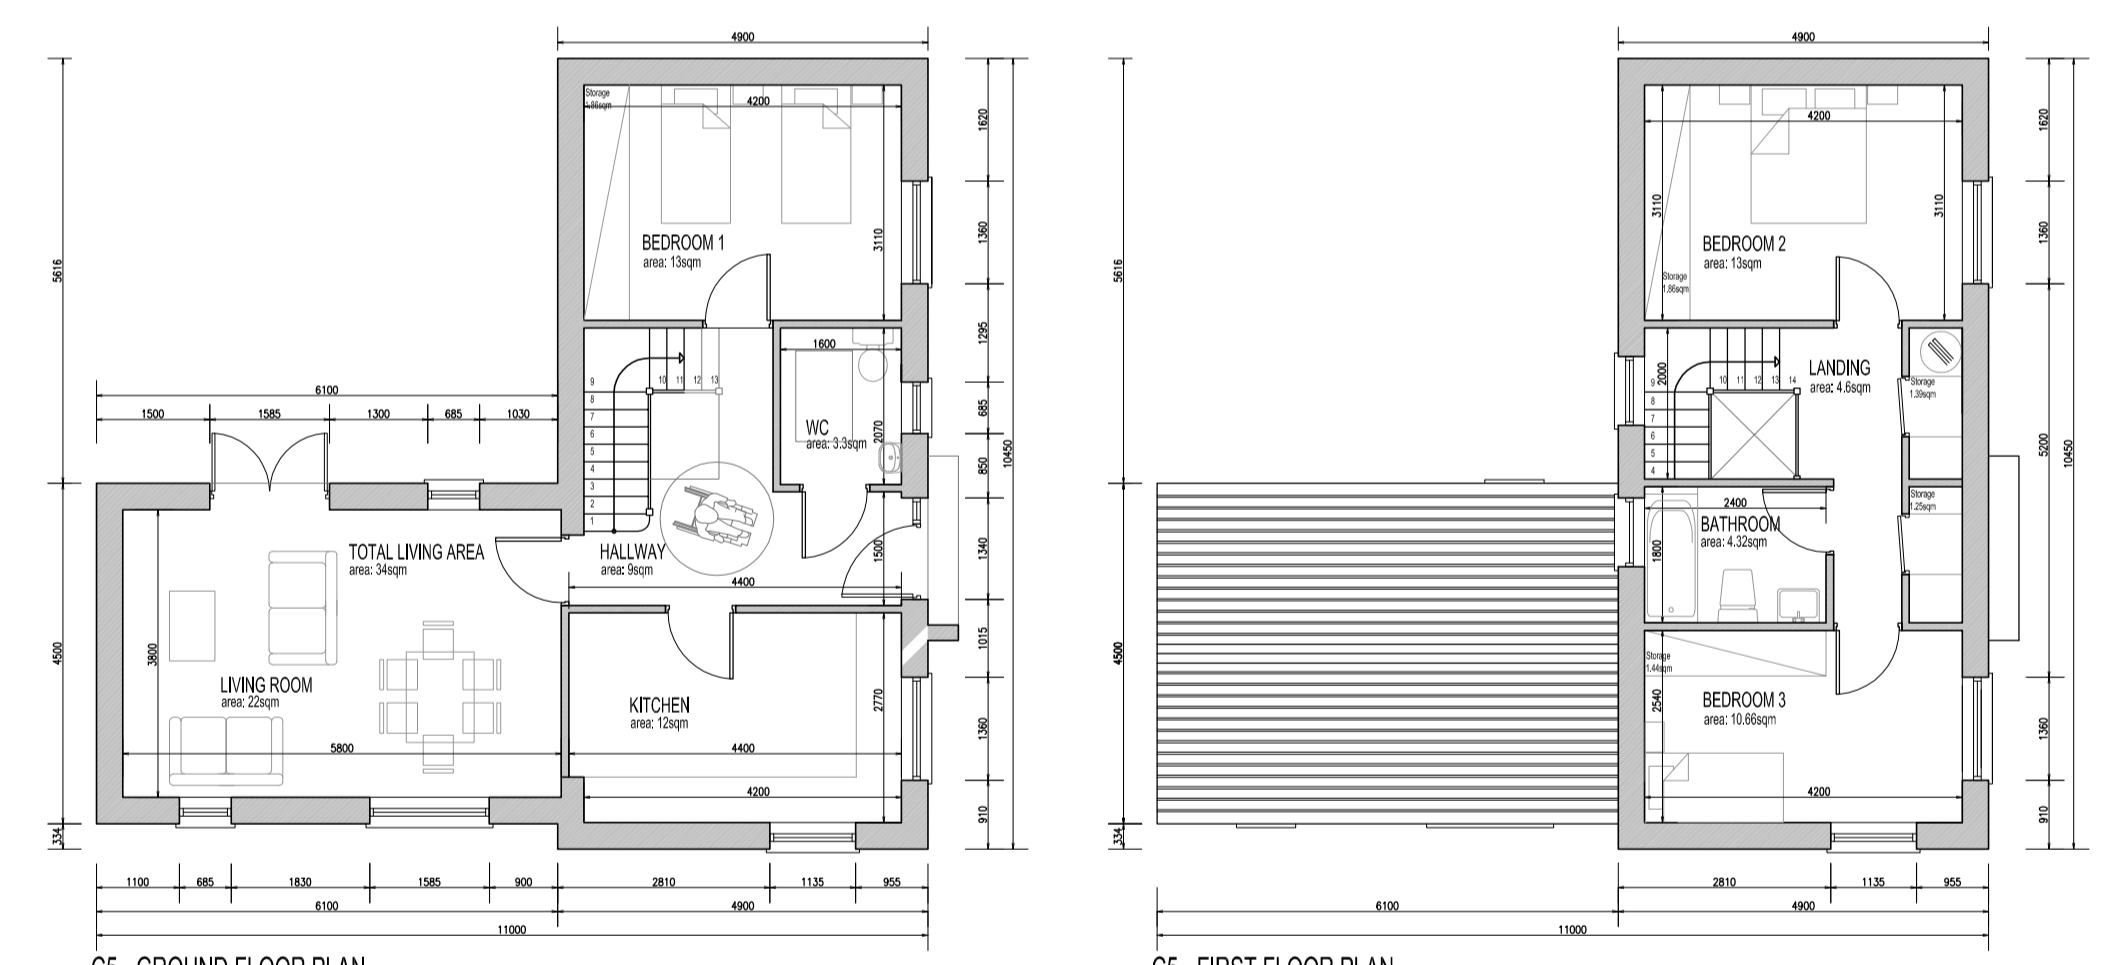


C5 - GROUND FLOOR PLAN  
SCALE- 1:100


C5 - FIRST FLOOR PLAN  
SCALE- 1:100

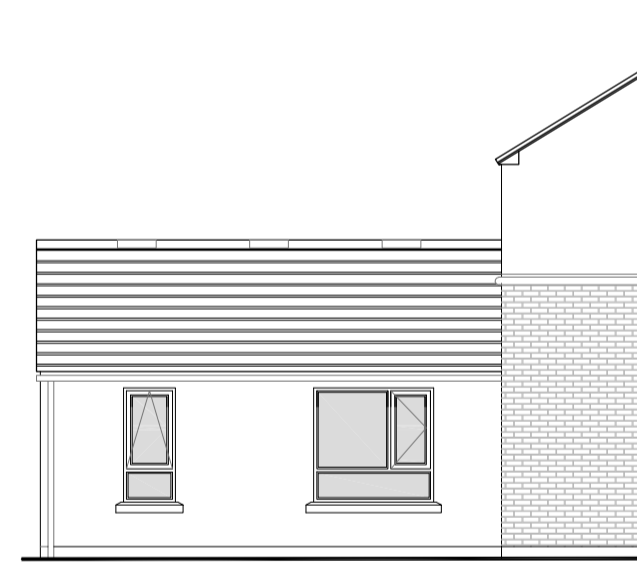

C5- SIDE ELEVATION  
SCALE- 1:100

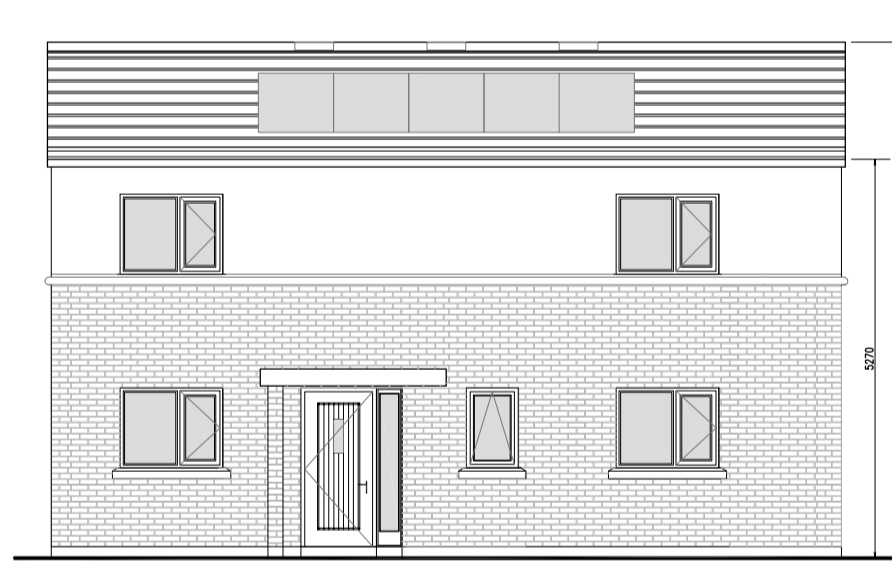


C5- FRONT ELEVATION  
SCALE- 1:100

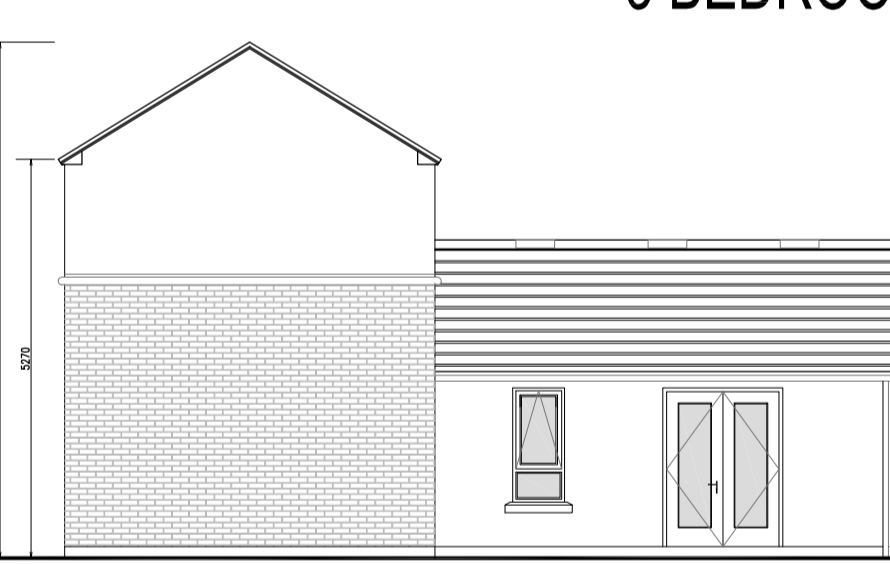


C5- SIDE ELEVATION  
SCALE- 1:100

HOUSE TYPE C5  
5 PERSON  
3 BEDROOM UNIT

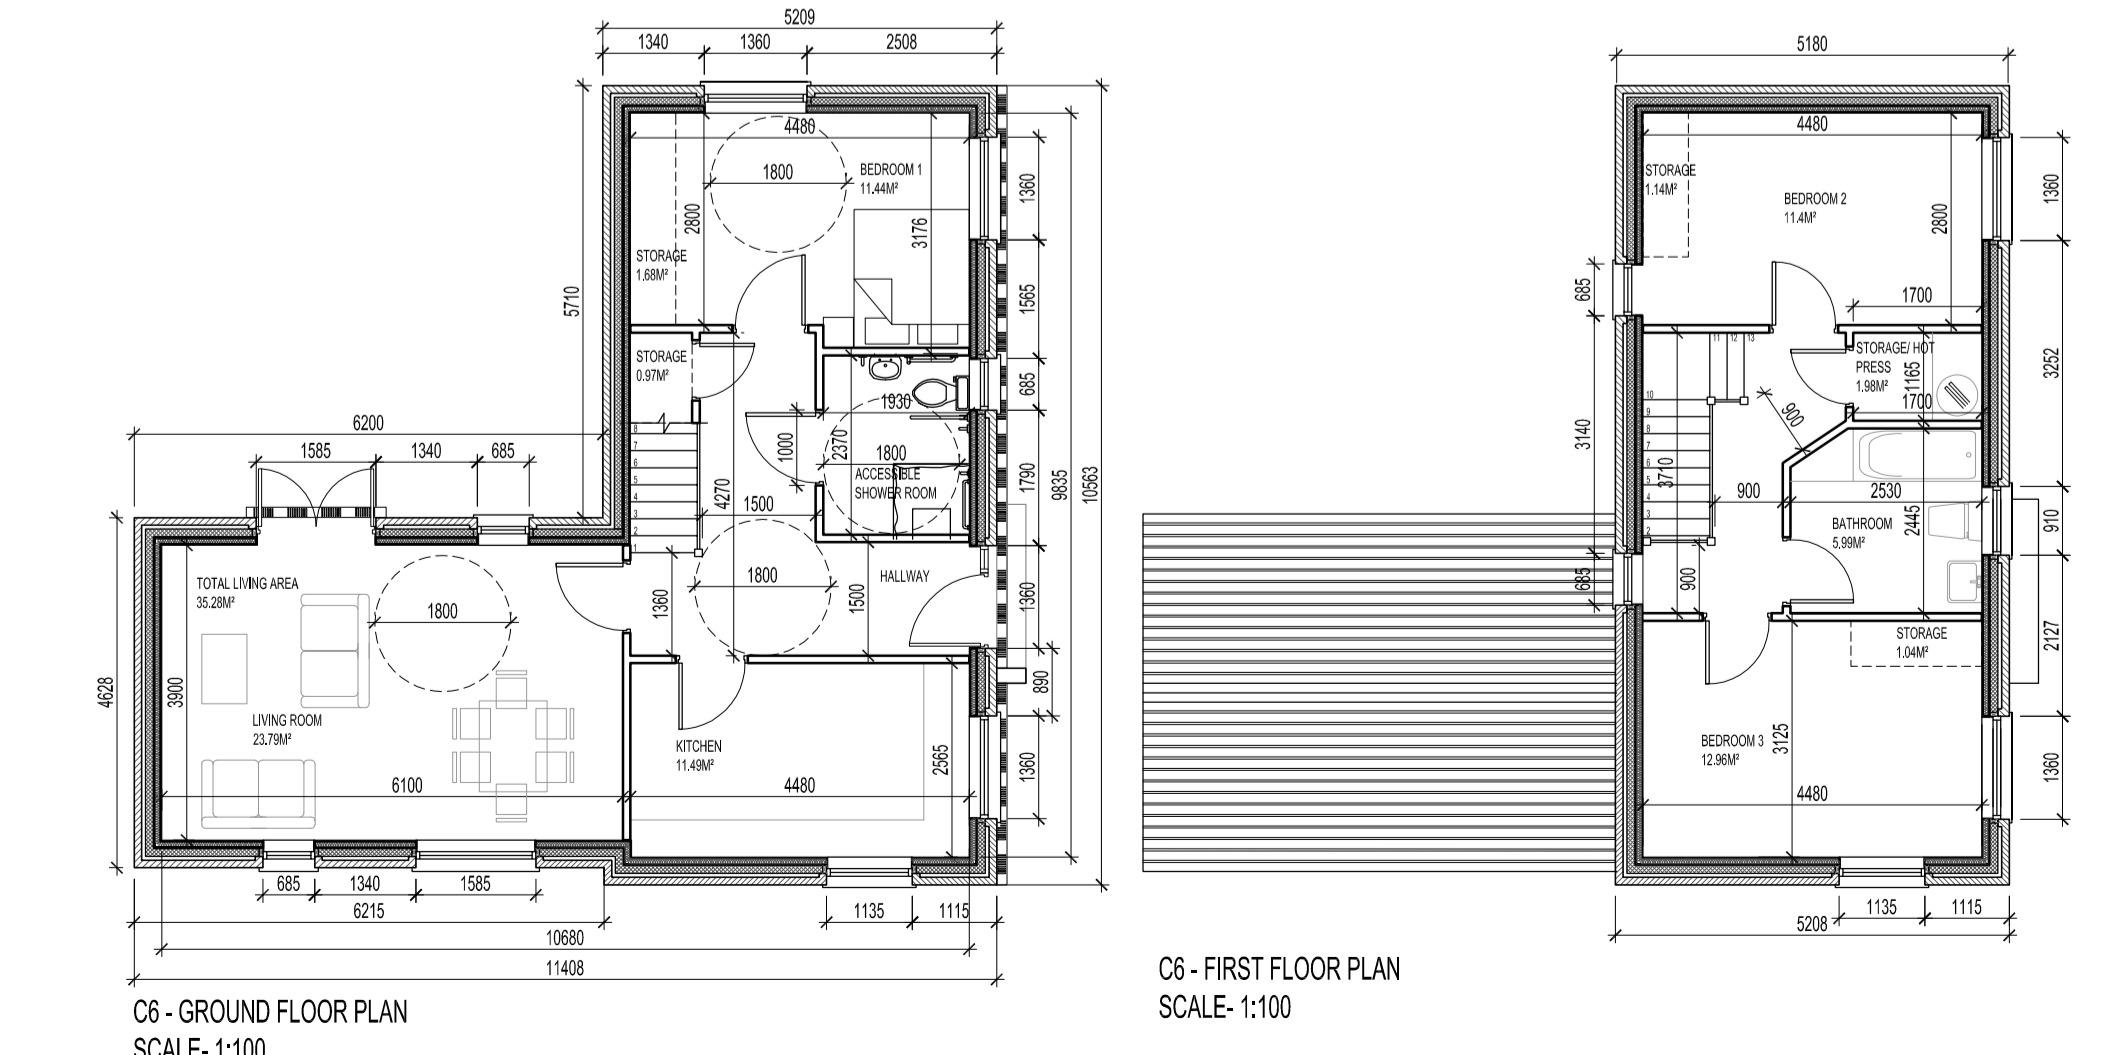

C6 - GROUND FLOOR PLAN  
SCALE- 1:100

C6 - FIRST FLOOR PLAN  
SCALE- 1:100

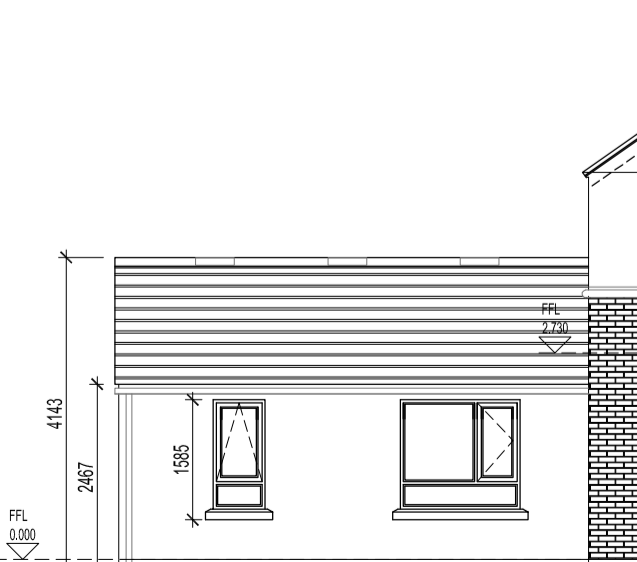

C6- SIDE ELEVATION  
SCALE- 1:100



C6- FRONT ELEVATION  
SCALE- 1:100



C6- SIDE ELEVATION  
SCALE- 1:100

HOUSE TYPE C6  
6 PERSON  
3 BEDROOM UNIT