


03 STREET ELEVATION ST MARKS AVENUE - VIEW A
1:200 (A1)



03 STREET ELEVATION ST MARKS GREEN SOUTH - VIEW B
1:200 (A1)

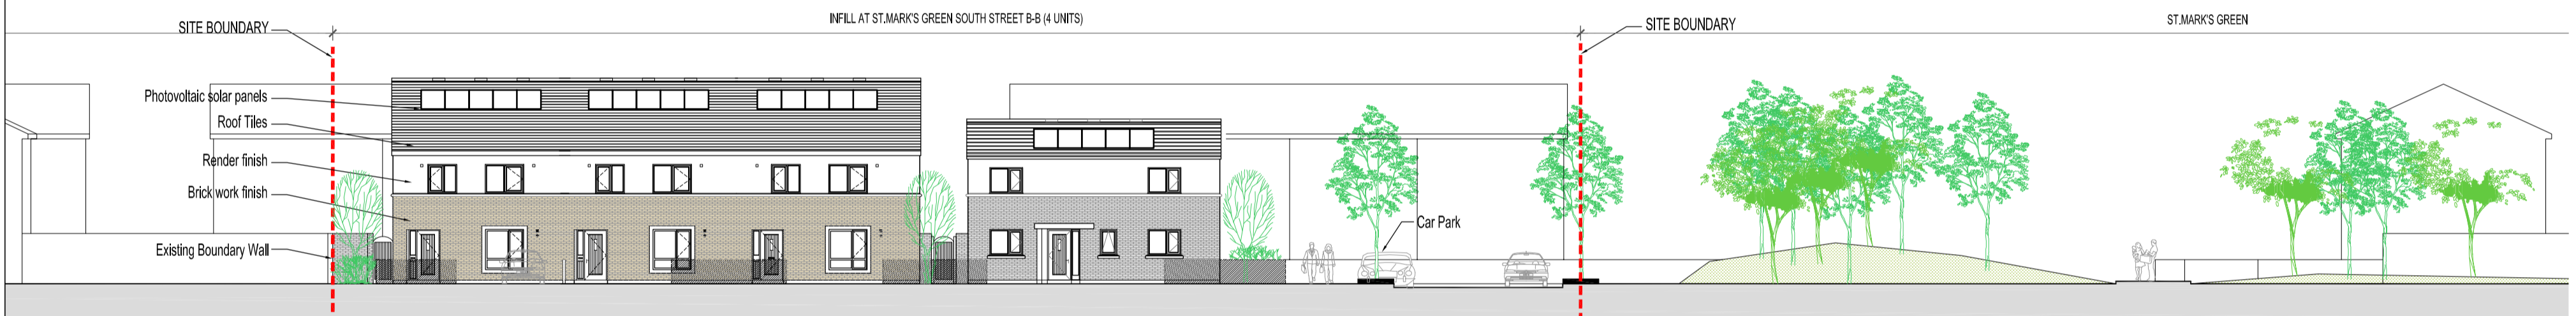


03 STREET ELEVATION ST MARKS GREEN SOUTH - VIEW C
1:200 (A1)



03 STREET ELEVATION ST MARKS GREEN SOUTH - VIEW D
1:200 (A1)



03 STREET ELEVATION ST MARKS GREEN SOUTH - VIEW E
1:200 (A1)

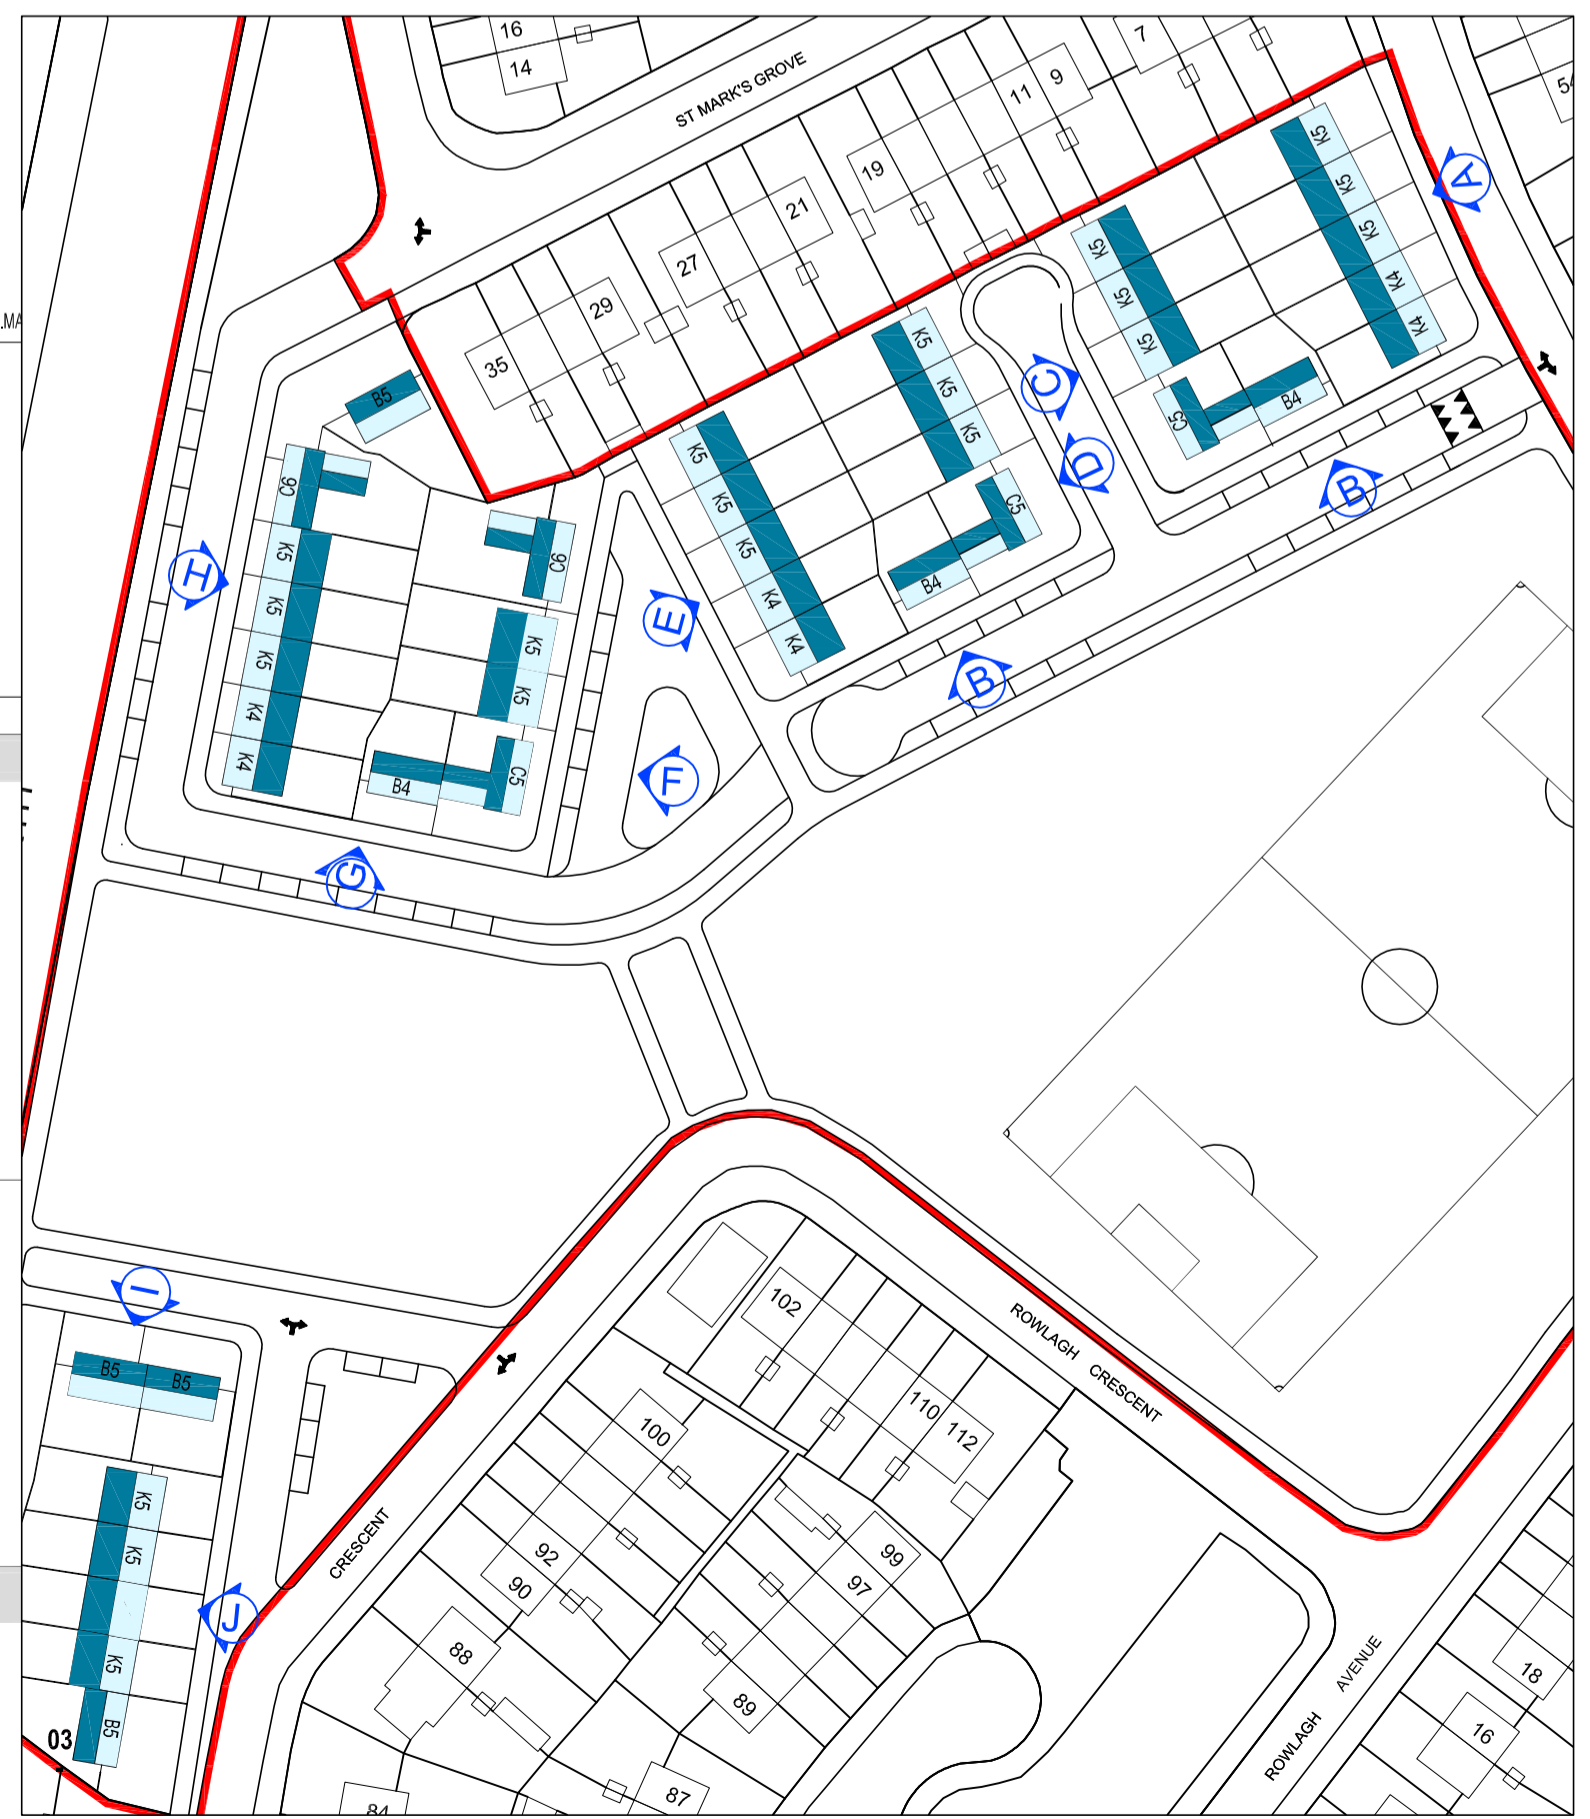

KEY PLAN
1:1000 (A1)