


01 SITE LOCATION MAP (OS No. 3261-C)
1:1000 (A1), 1:2000(A3)

LEGEND

- SITE RELEVANT TO PART 8
- LAND IN SDCC OWNERSHIP
- SITE NOTICE LOCATION

SITE AREA RELEVANT TO PART 8 APPLICATION (390m.sq or 0.095acre)

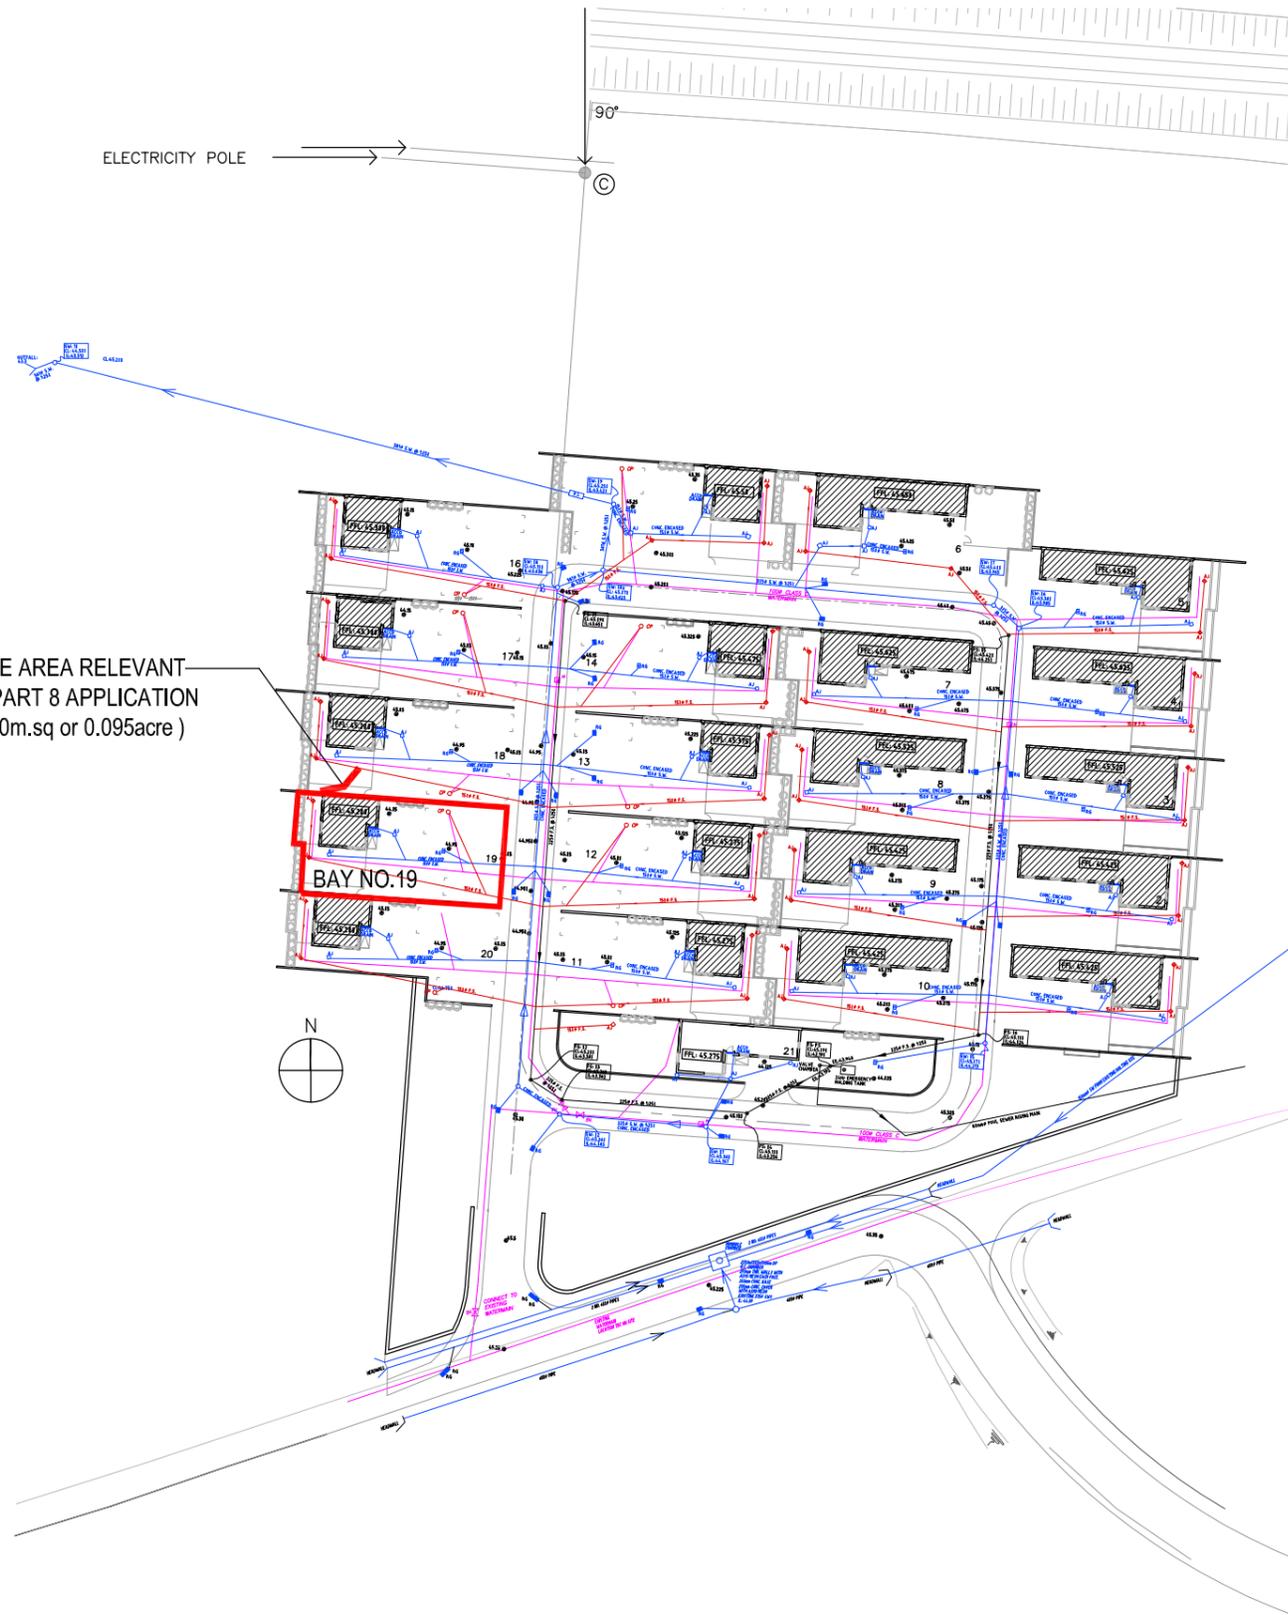

02 EXISTING SITE CONSTRAINTS
1:500 (A1), 1:1000(A3)

LEGEND

- SITE BOUNDARY PART 8
- Fire hydrant
- Duck foot hydrant
- Sluice valve
- Water main
- Existing ground level
- Existing foul sewer
- Foul sewer Armstrong junction
- Foul sewer Armstrong junction with double sealed access cover.
- Capped Pipe
- Back Inlet Gully trap
- Rising Main
- Existing surface water sewer
- Surface water Armstrong junction
- Rainwater downpipe