
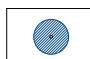



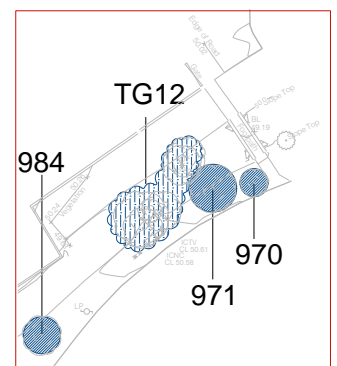
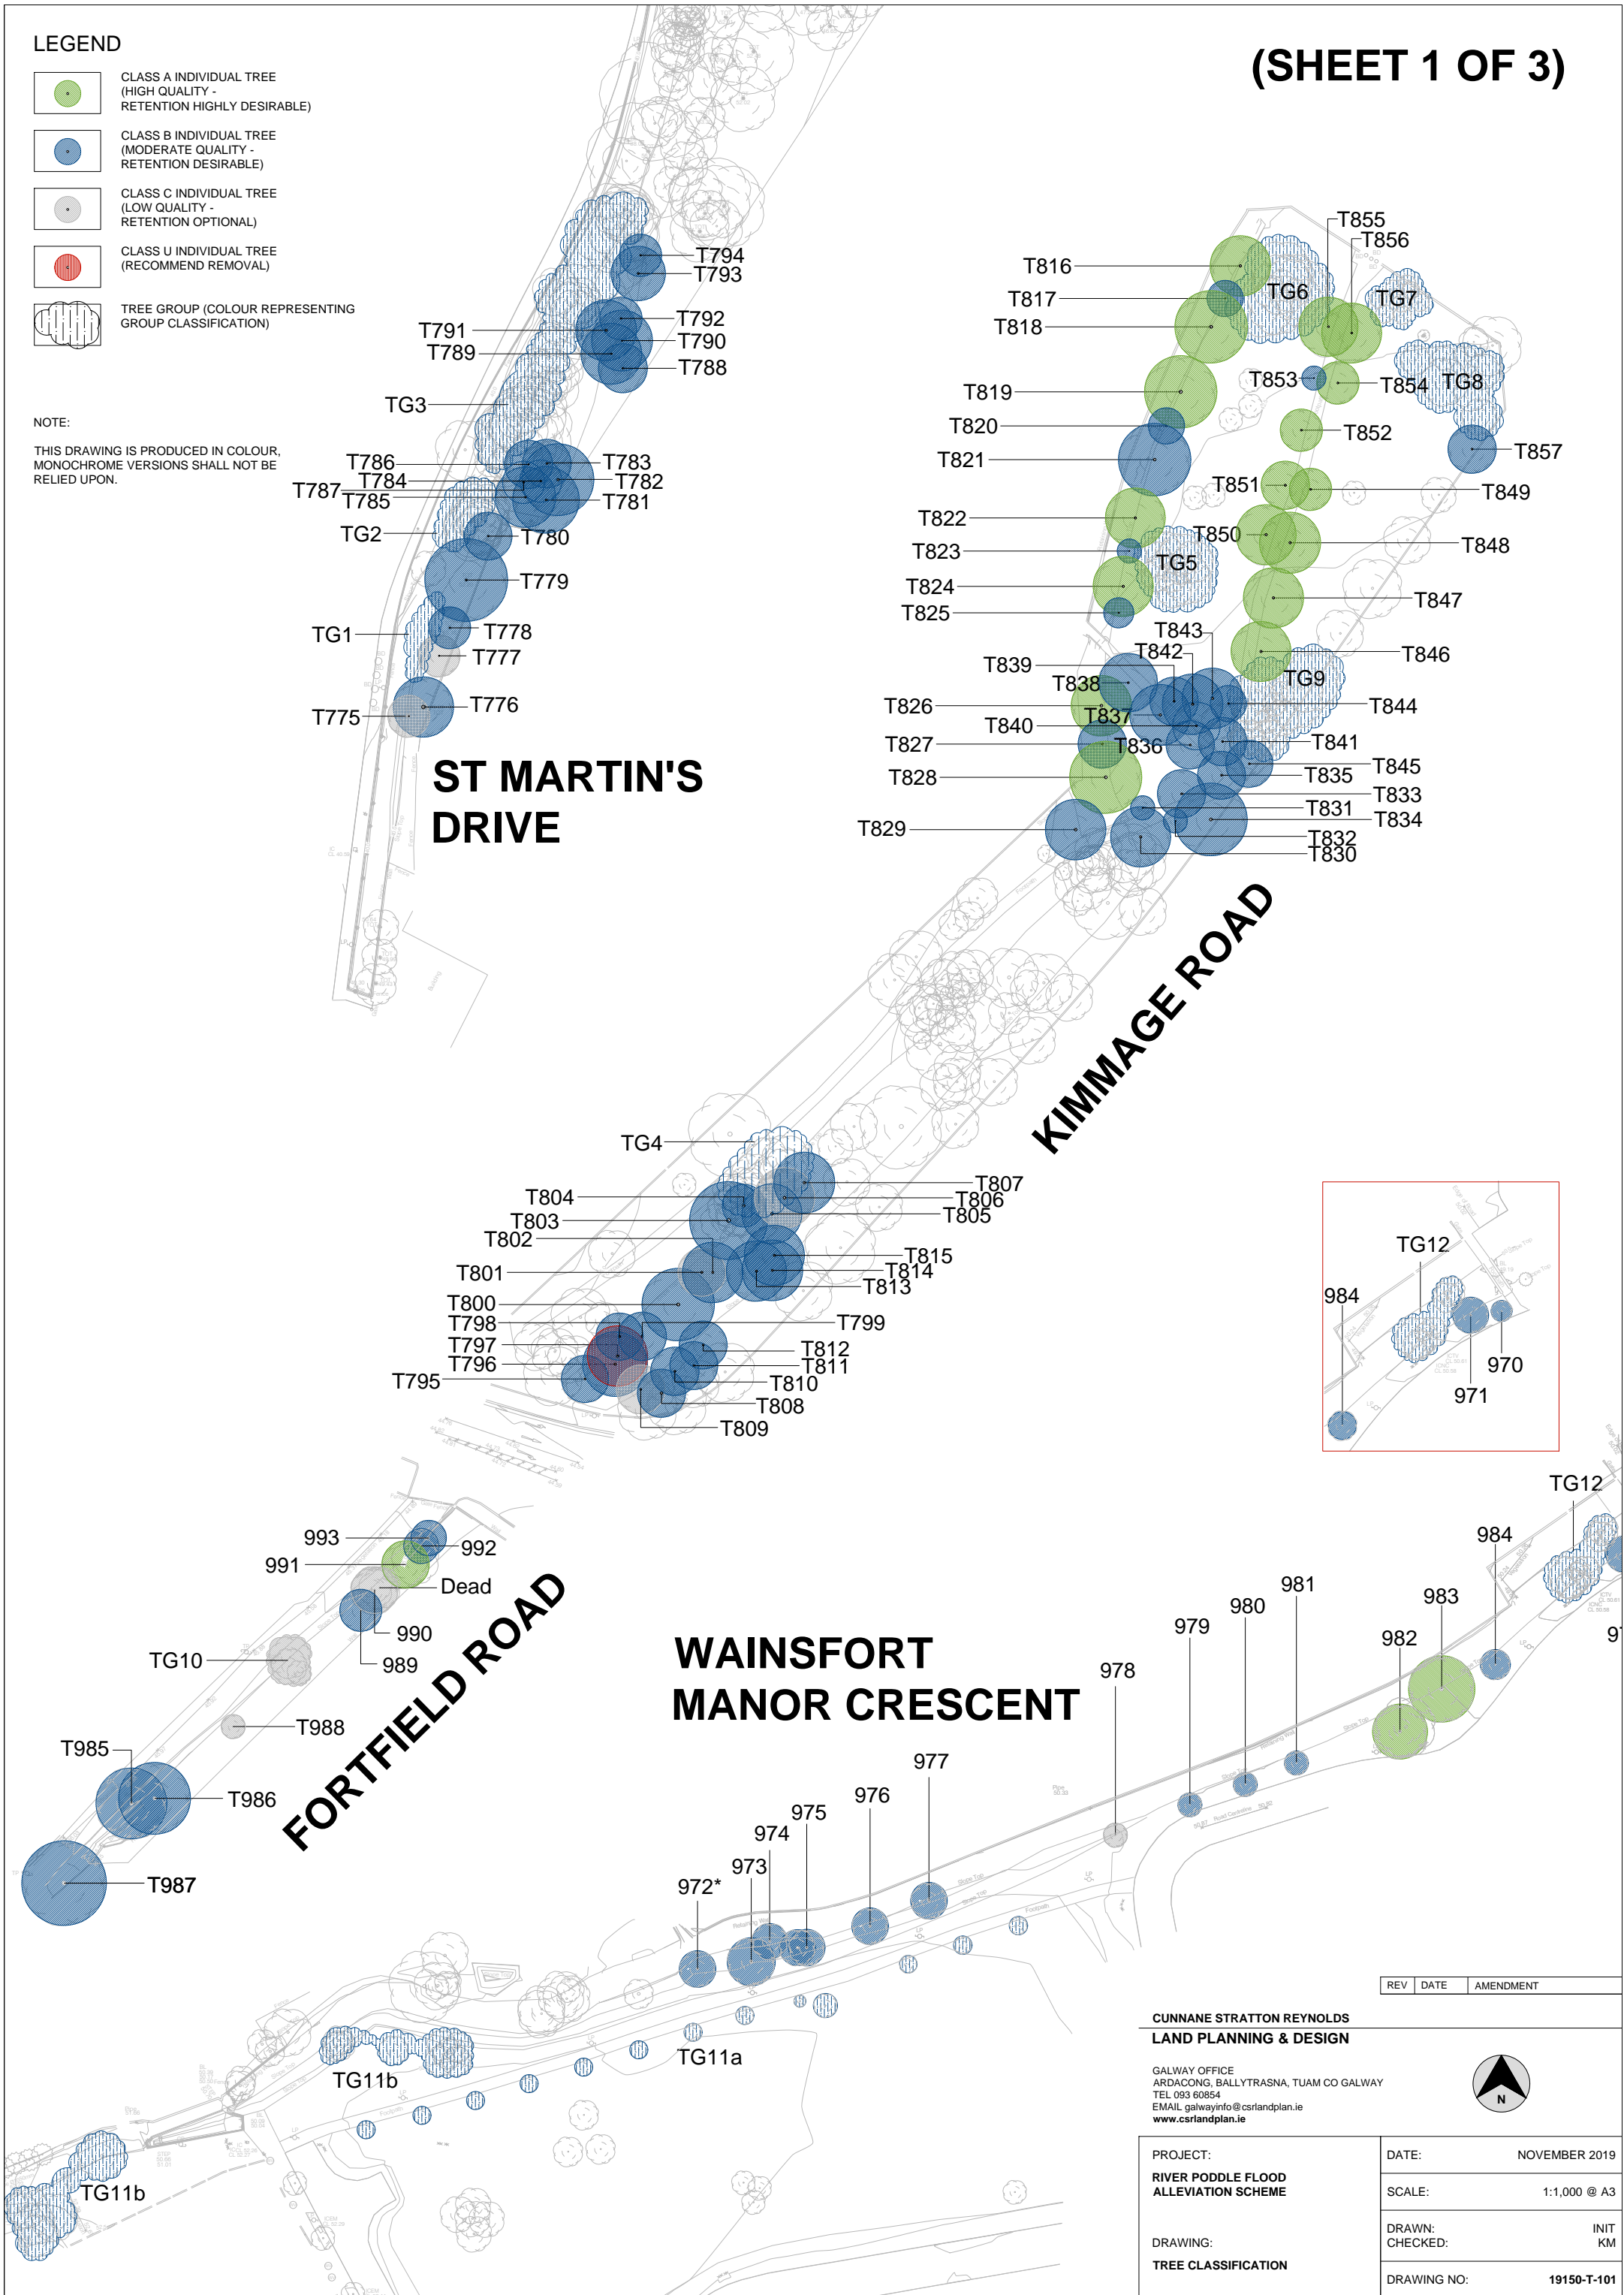


LEGEND

-  CLASS A INDIVIDUAL TREE (HIGH QUALITY - RETENTION HIGHLY DESIRABLE)
-  CLASS B INDIVIDUAL TREE (MODERATE QUALITY - RETENTION DESIRABLE)
-  CLASS C INDIVIDUAL TREE (LOW QUALITY - RETENTION OPTIONAL)
-  CLASS U INDIVIDUAL TREE (RECOMMEND REMOVAL)
-  TREE GROUP (COLOUR REPRESENTING GROUP CLASSIFICATION)

NOTE:


THIS DRAWING IS PRODUCED IN COLOUR. MONOCHROME VERSIONS SHALL NOT BE RELIED UPON.



REV	DATE	AMENDMENT

**CUNNANE STRATTON REYNOLDS**  
**LAND PLANNING & DESIGN**

GALWAY OFFICE  
 ARDACONG, BALLYTRASNA, TUAM CO GALWAY  
 TEL 093 60854  
 EMAIL galwayinfo@csrlandplan.ie  
 www.csrlandplan.ie

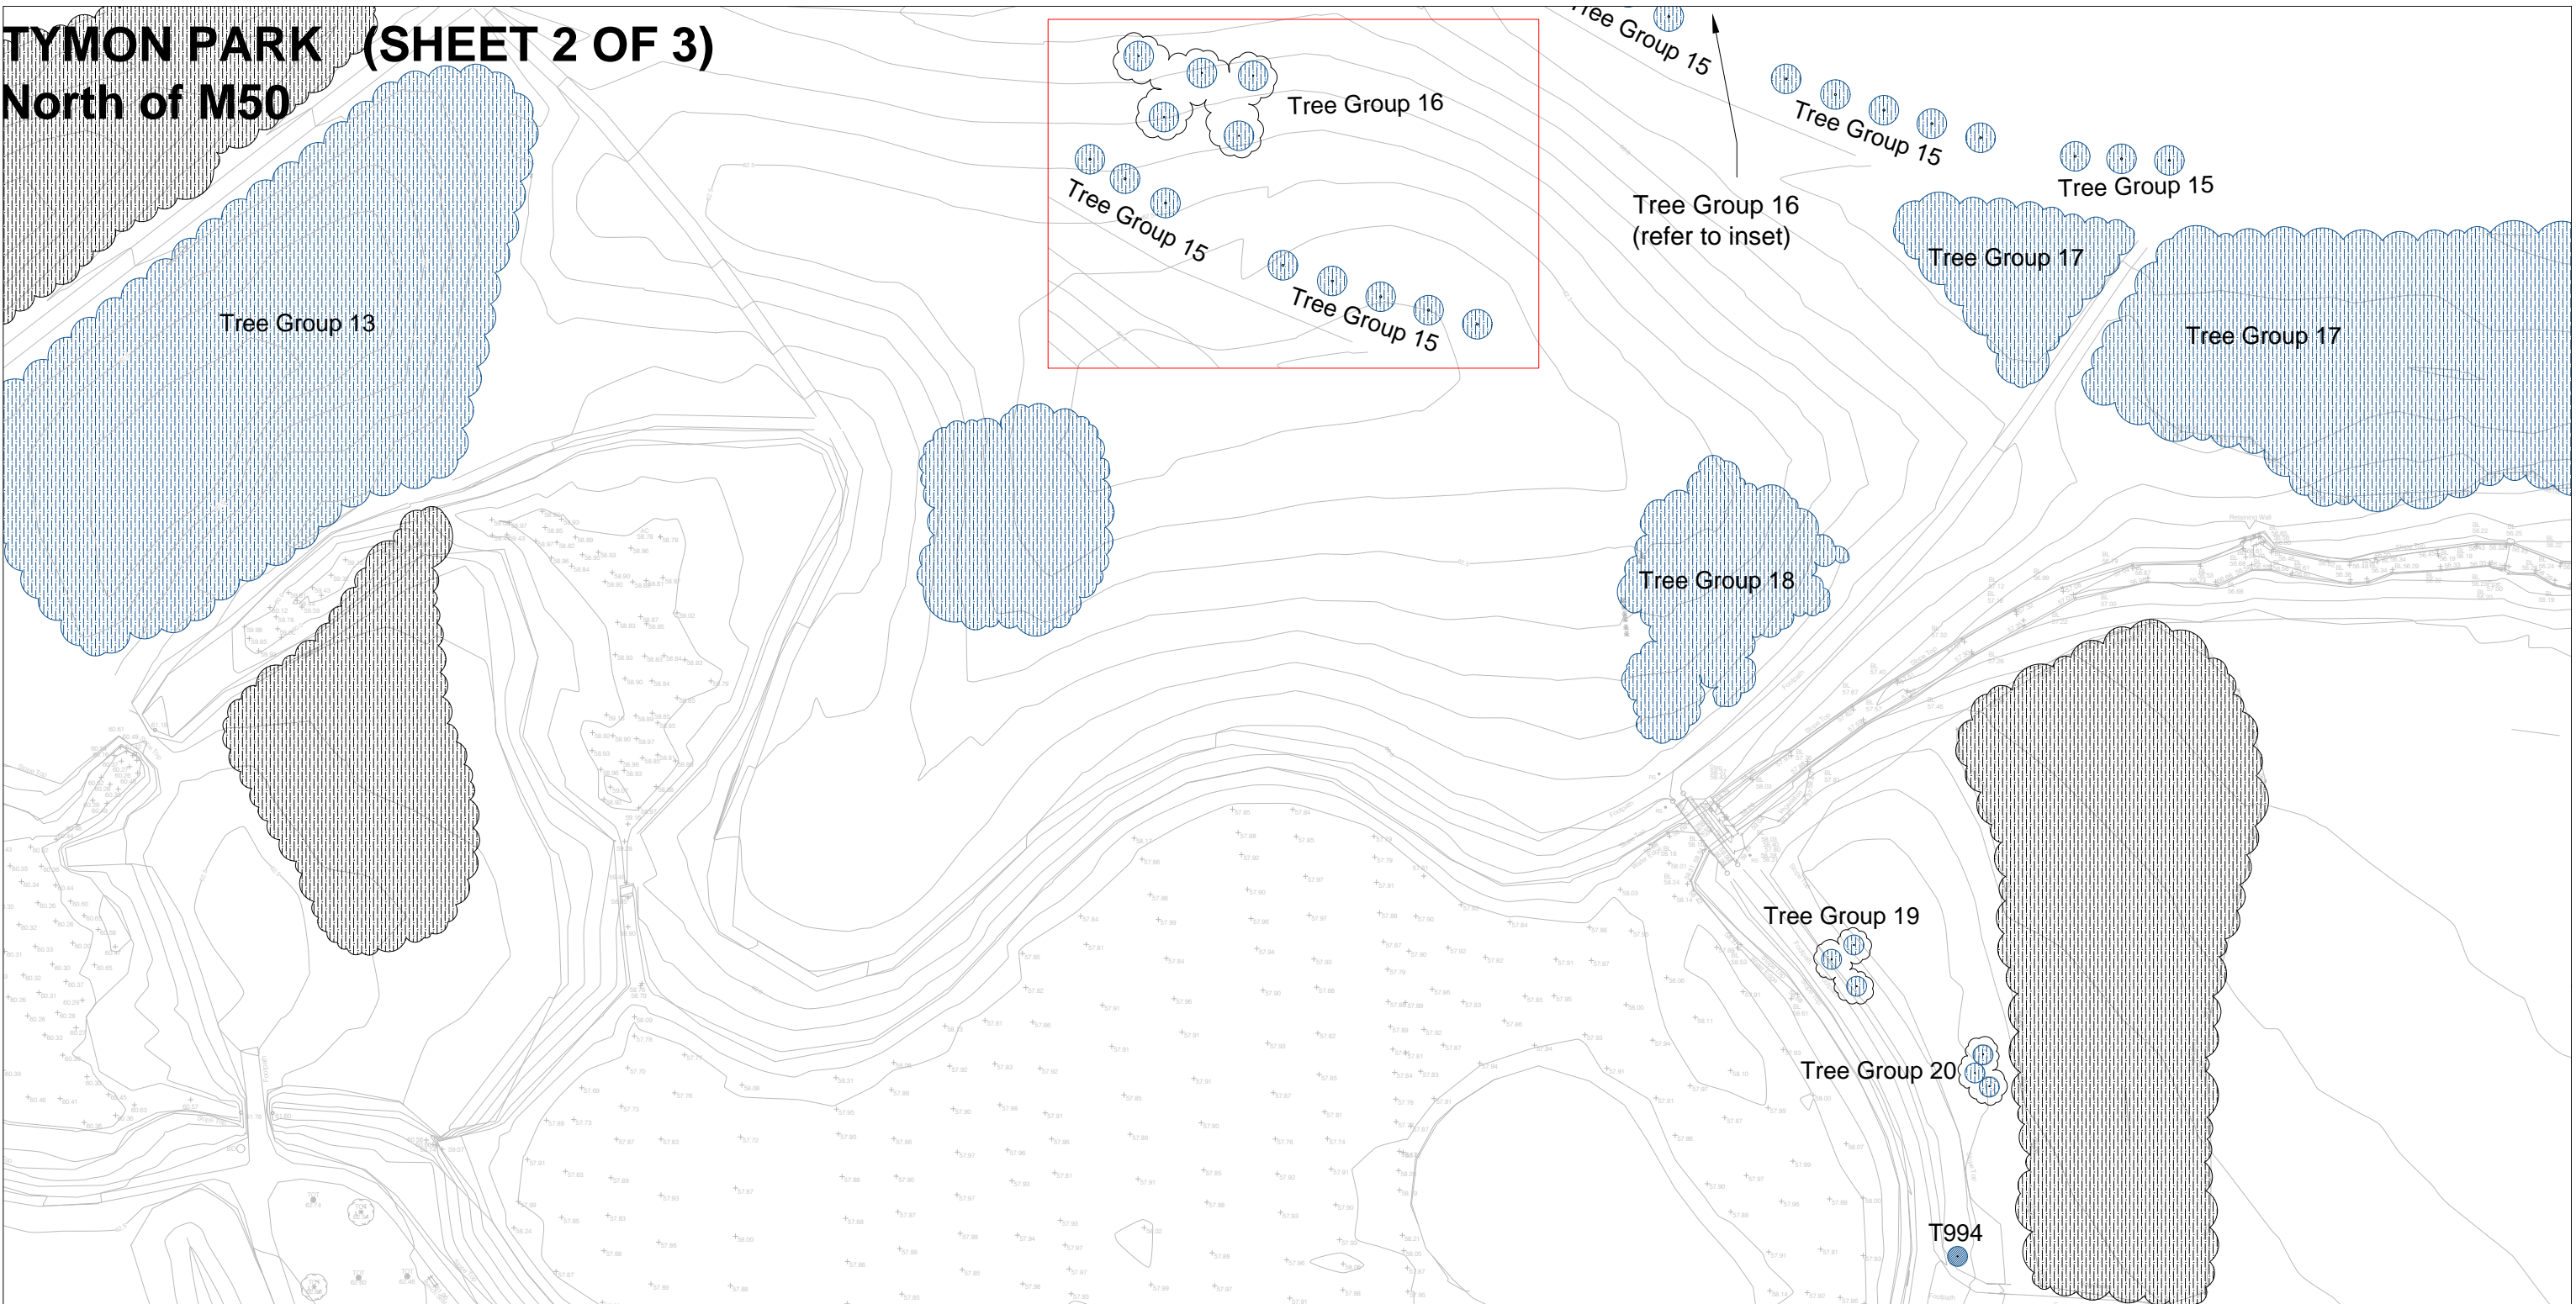


PROJECT: <b>RIVER PODDLE FLOOD ALLEVIATION SCHEME</b>	DATE: NOVEMBER 2019
DRAWING: <b>TREE CLASSIFICATION</b>	SCALE: 1:1,000 @ A3
	DRAWN: INIT
	CHECKED: KM
	DRAWING NO: <b>19150-T-101</b>

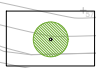
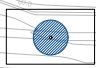
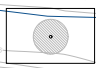
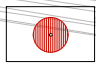



# TYMON PARK (SHEET 2 OF 3)

## North of M50



### LEGEND

-  CLASS A INDIVIDUAL TREE (HIGH QUALITY - RETENTION HIGHLY DESIRABLE)
-  CLASS B INDIVIDUAL TREE (MODERATE QUALITY - RETENTION DESIRABLE)
-  CLASS C INDIVIDUAL TREE (LOW QUALITY - RETENTION OPTIONAL)
-  CLASS U INDIVIDUAL TREE (RECOMMEND REMOVAL)
-  TREE GROUP (COLOUR REPRESENTING GROUP CLASSIFICATION)

REV	DATE	AMENDMENT

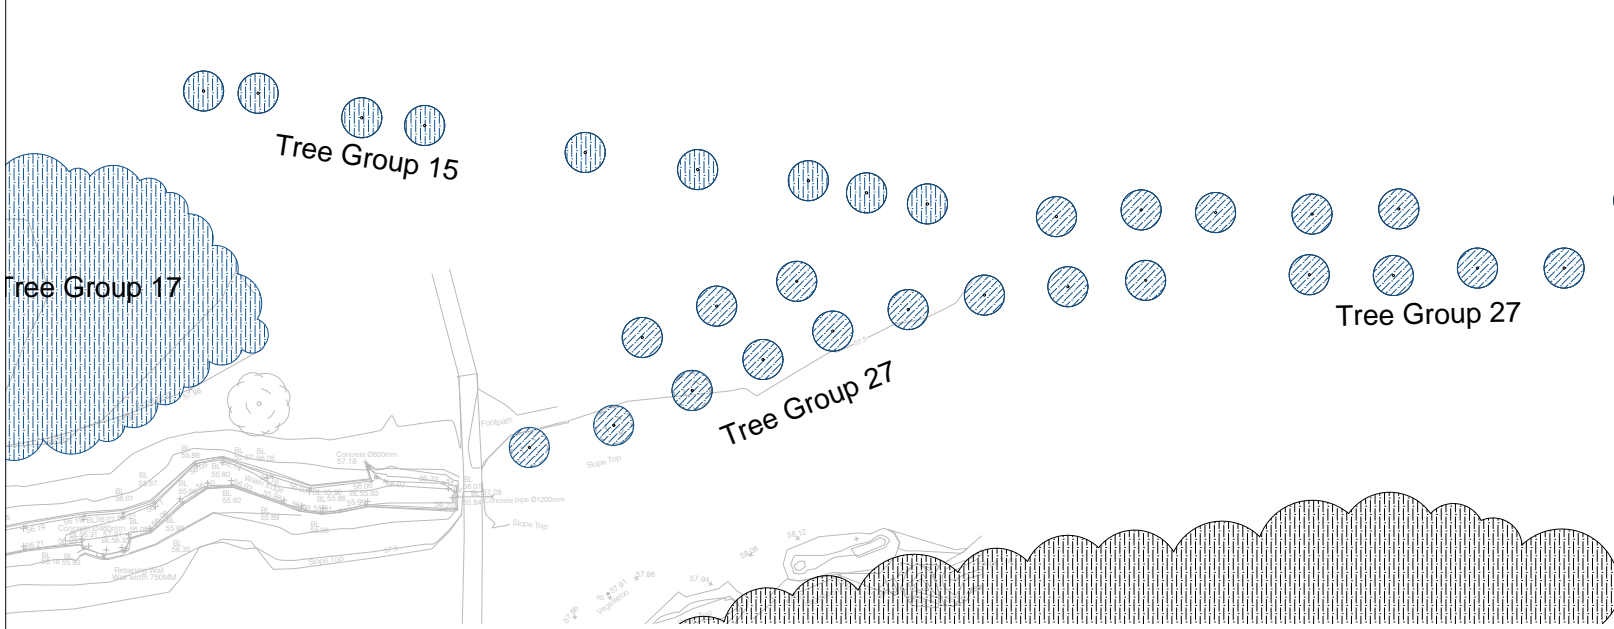
**CUNNANE STRATTON REYNOLDS**  
**LAND PLANNING & DESIGN**

GALWAY OFFICE  
 ARDACONG, BALLYTRASNA, TUAM, CO GALWAY  
 TEL 093 60854  
 EMAIL galwayinfo@csrlandplan.ie  
 www.csrlandplan.ie



<b>PROJECT:</b> RIVER PODDLE FLOOD ALLEVIATION SCHEME	<b>DATE:</b> NOVEMBER 2019
<b>DRAWING:</b> TREE CLASSIFICATION	<b>SCALE:</b> 1:1,000 @ A3
	<b>DRAWN:</b> INIT
	<b>CHECKED:</b> KM
	<b>DRAWING NO.:</b> 19150-T-101

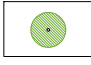
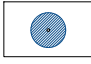
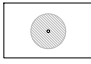
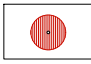





# TYMON PARK South of M50



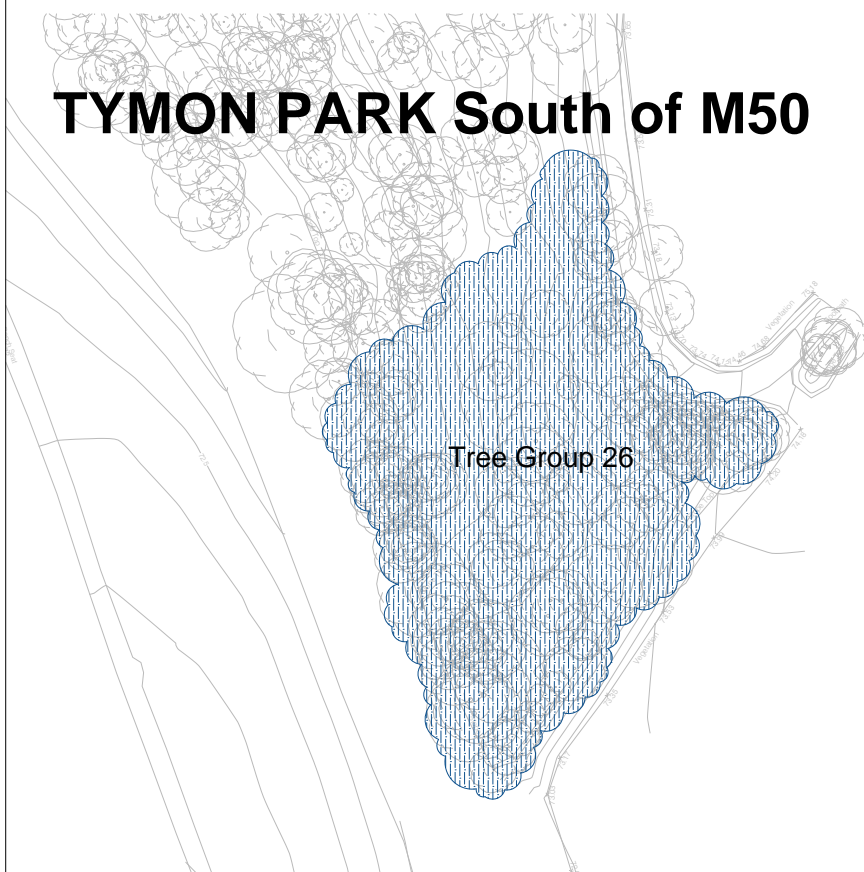
### LEGEND

-  CLASS A INDIVIDUAL TREE (HIGH QUALITY - RETENTION HIGHLY DESIRABLE)
-  CLASS B INDIVIDUAL TREE (MODERATE QUALITY - RETENTION DESIRABLE)
-  CLASS C INDIVIDUAL TREE (LOW QUALITY - RETENTION OPTIONAL)
-  CLASS U INDIVIDUAL TREE (RECOMMEND REMOVAL)
-  TREE GROUP (COLOUR REPRESENTING GROUP CLASSIFICATION)

### NOTE:

THIS DRAWING IS PRODUCED IN COLOUR, MONOCHROME VERSIONS SHALL NOT BE RELIED UPON.

# TYMON PARK South of M50



REV	DATE	AMENDMENT

**CUNNANE STRATTON REYNOLDS**  
**LAND PLANNING & DESIGN**

GALWAY OFFICE  
 ARDACONG, BALLYTRASNA, TUAM CO GALWAY  
 TEL 093 60854  
 EMAIL galwayinfo@csrlandplan.ie  
 www.csrlandplan.ie



PROJECT: <b>RIVER PODDLE FLOOD ALLEVIATION SCHEME</b>	DATE: NOVEMBER 2019
DRAWING: <b>TREE CLASSIFICATION</b>	SCALE: 1:1,000 @ A3
	DRAWN: CHECKED: INIT KM
	DRAWING NO: <b>19150-T-101</b>