



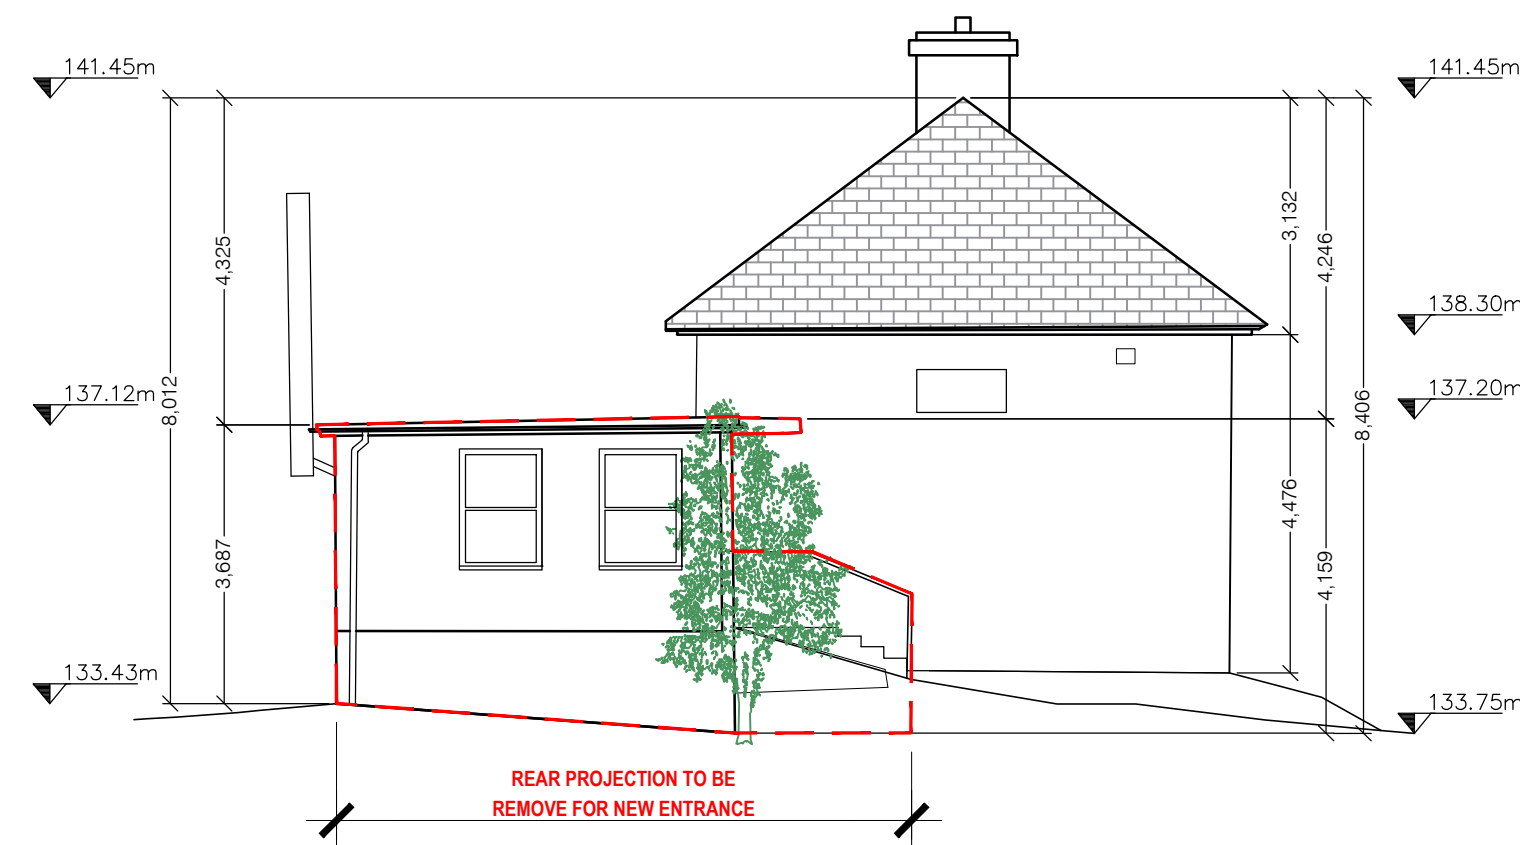


01
P03 EXISTING ELEVATION 01
SCALE = 1:100 @A1, 1:200@A3

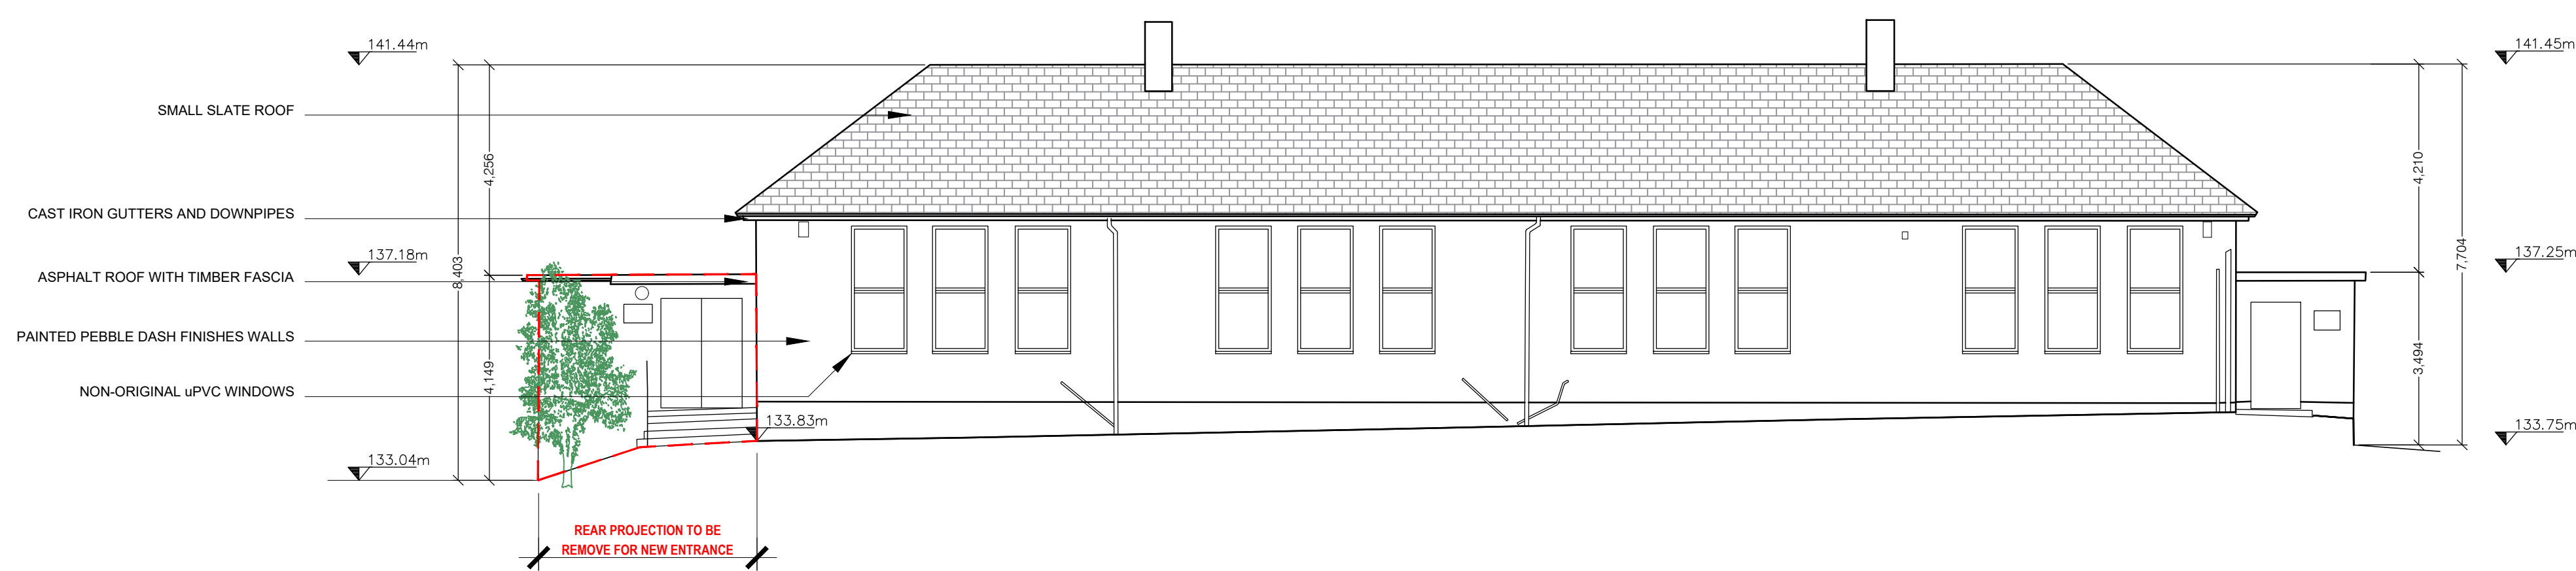


02
P03 EXISTING ELEVATION 02
SCALE = 1:100 @A1, 1:200@A3




03
P03 EXISTING ELEVATION 03
SCALE = 1:100 @A1, 1:200@A3

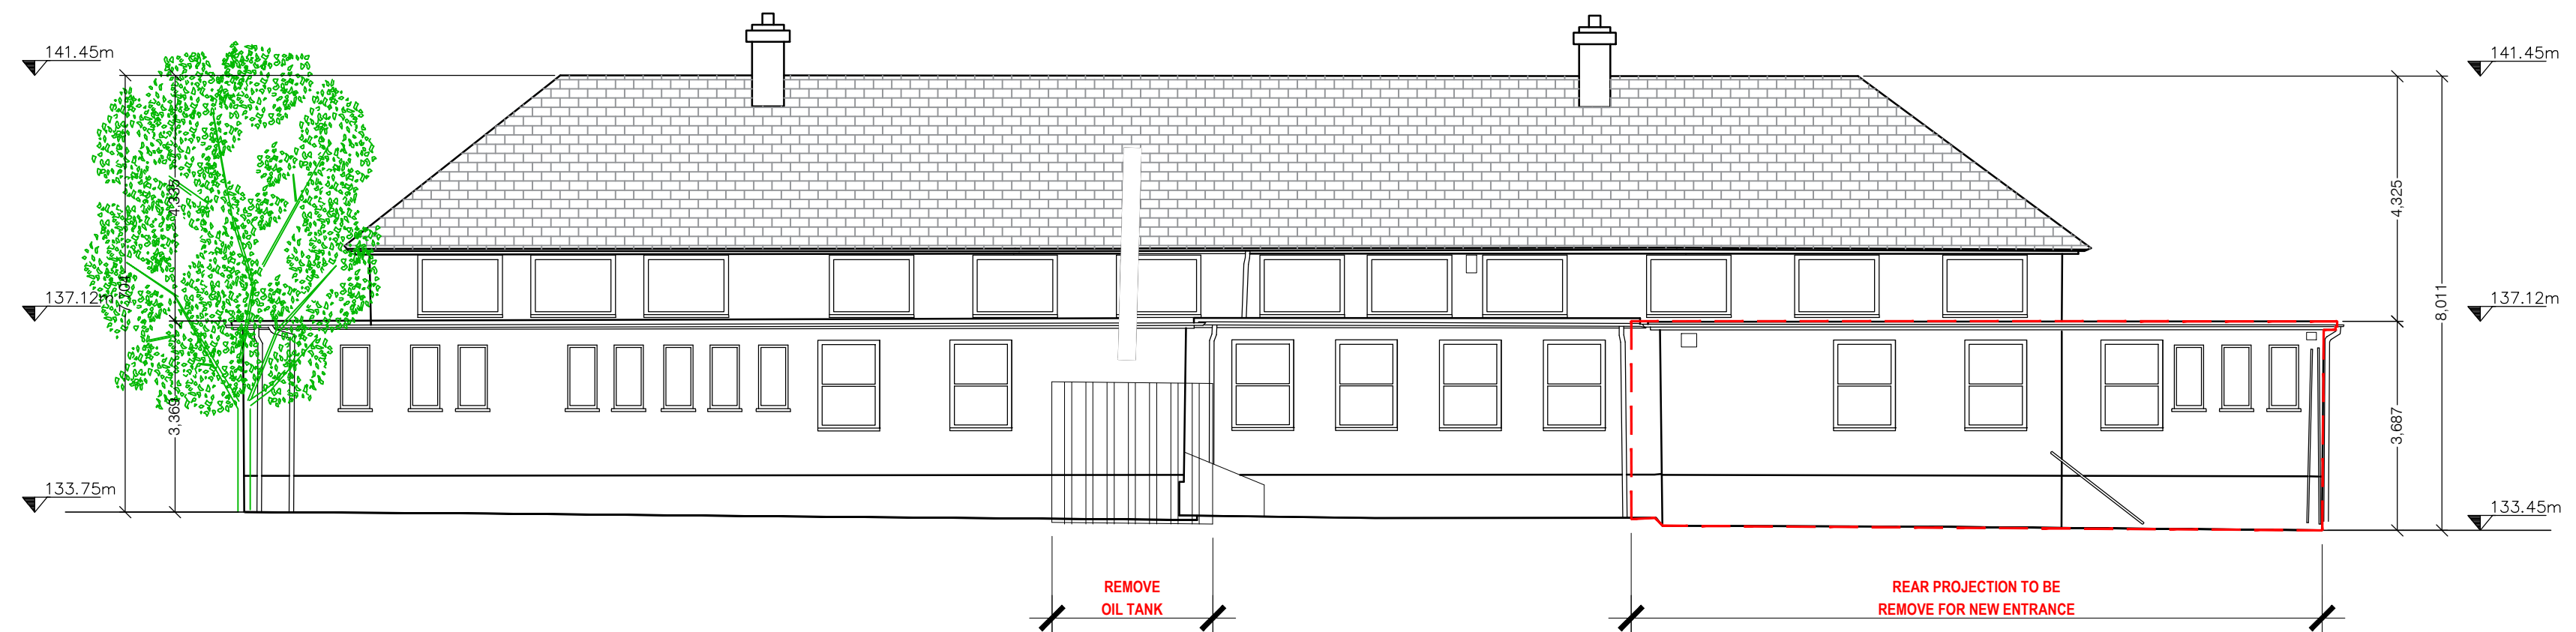


04
P03 EXISTING ELEVATION 04
SCALE = 1:100 @A1, 1:200@A3

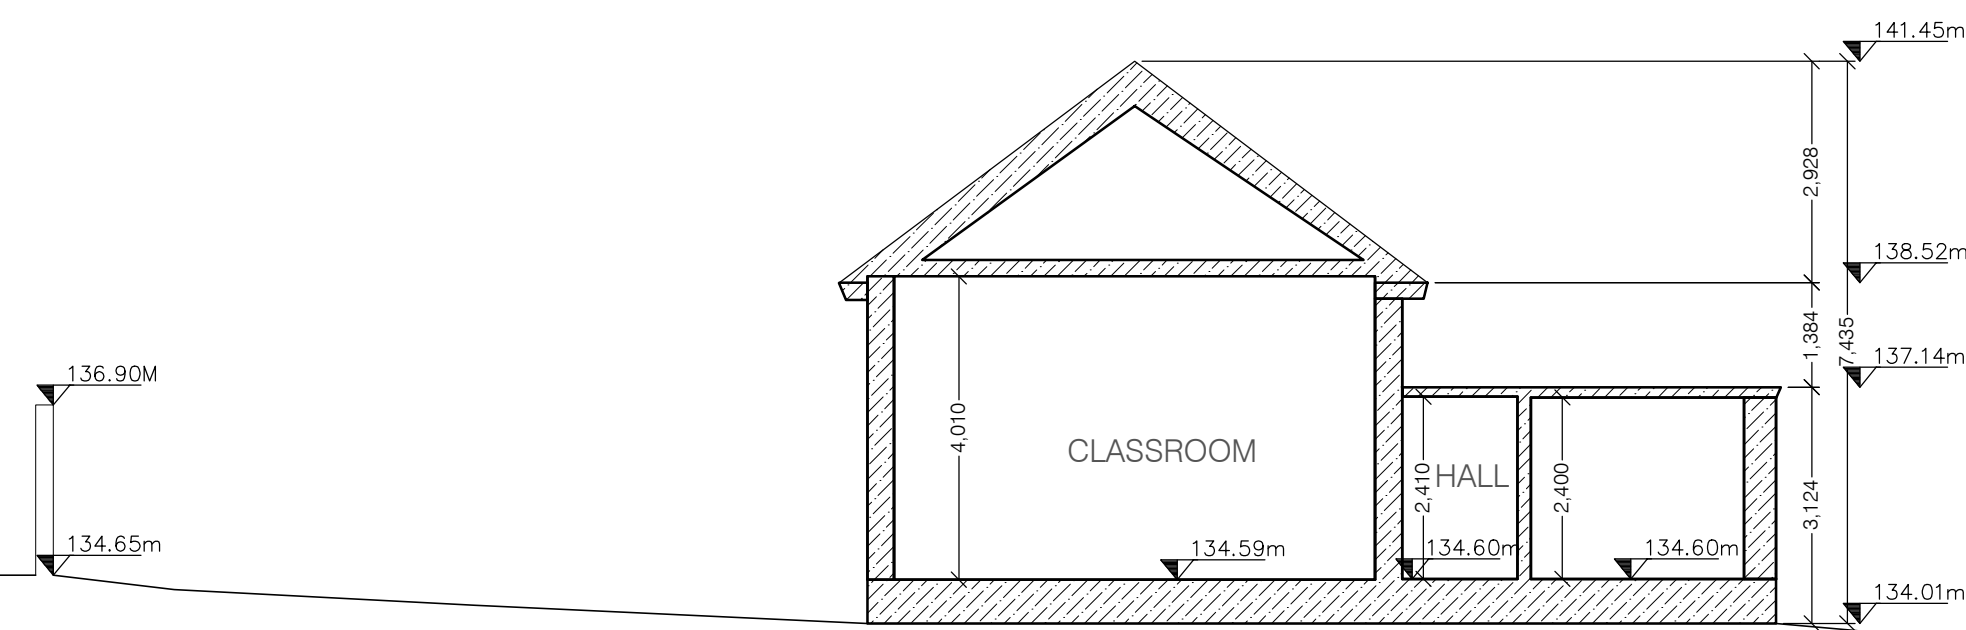

05
P03 EXISTING SECTION 01
SCALE = 1:100 @A1, 1:200@A3

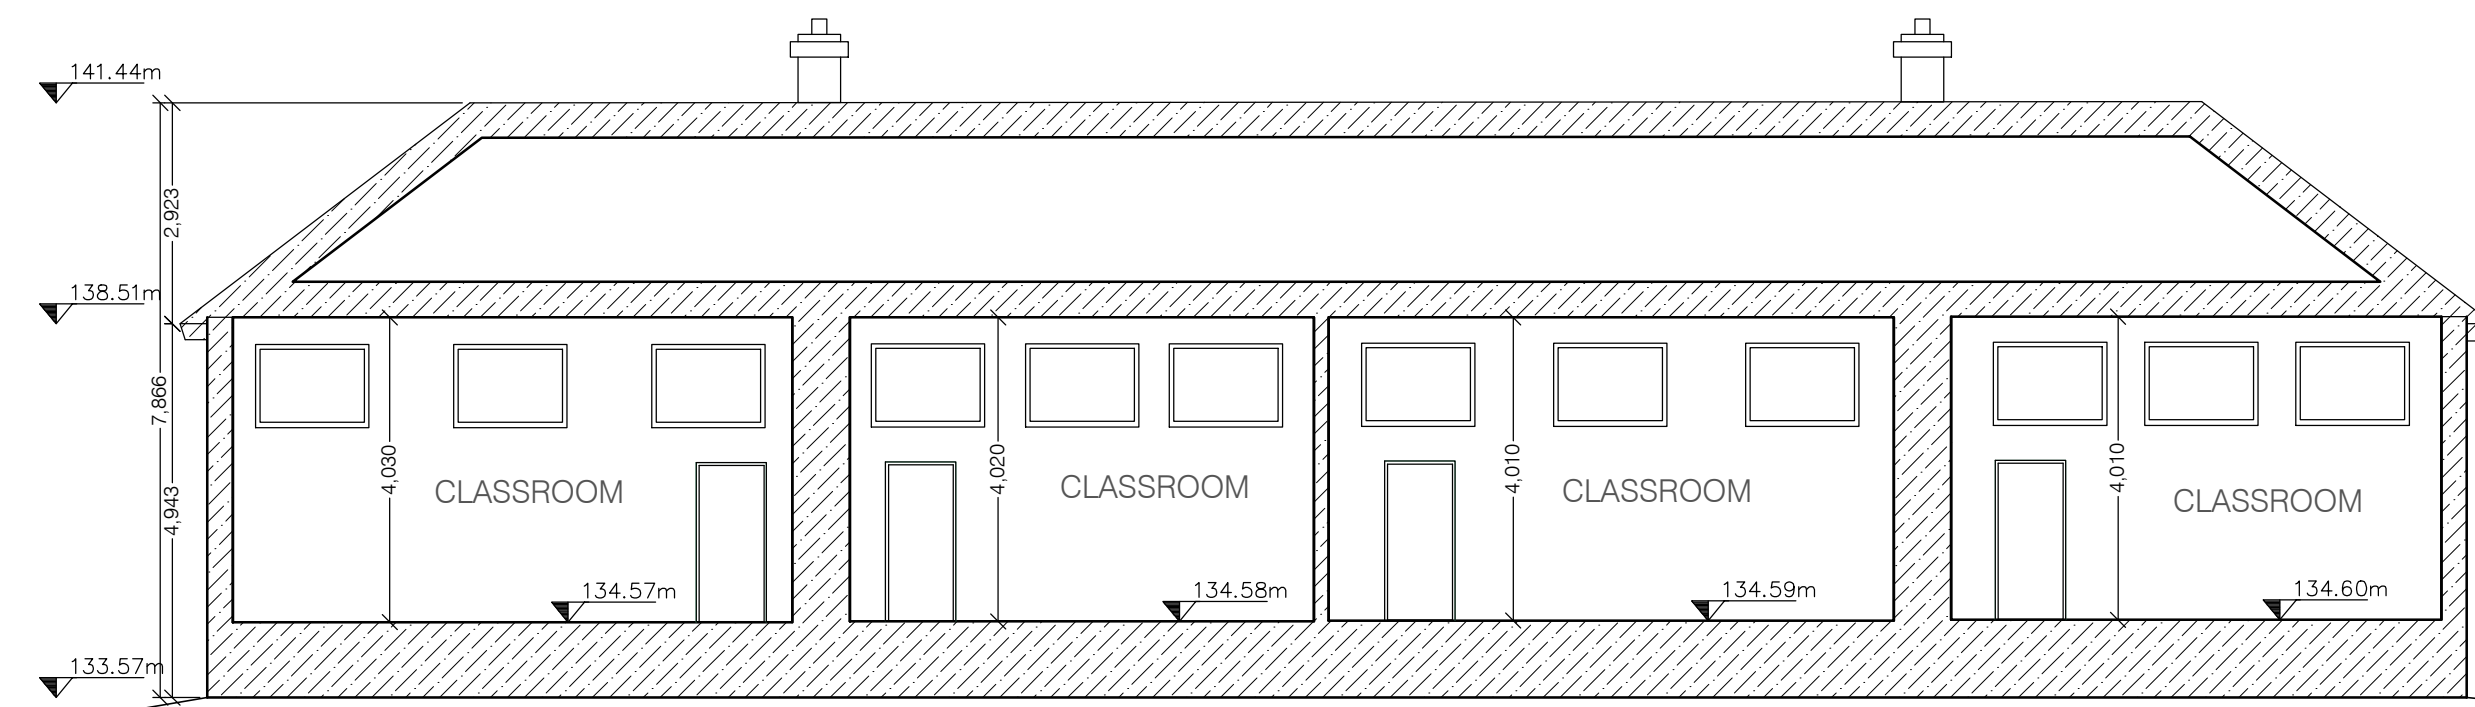

06
P03 EXISTING SECTION 01
SCALE = 1:100 @A1, 1:200@A3

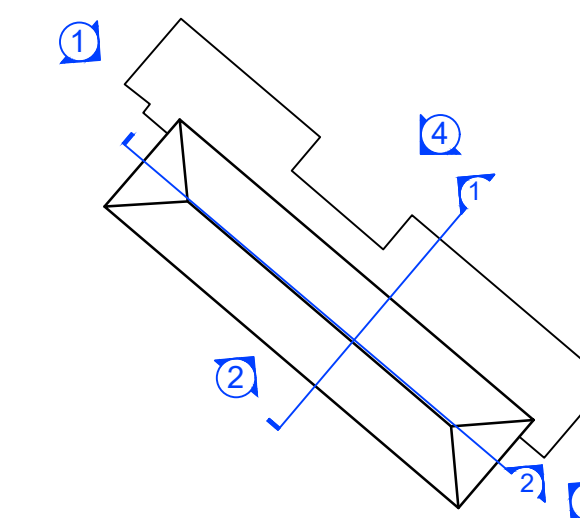

07
P03 KEY PLAN
SCALE = 1:500 @A1, 1:1000@A3