




01
P06 EXISTING FRONT VIEW



02
P06 PROPOSED FRONT VIEW

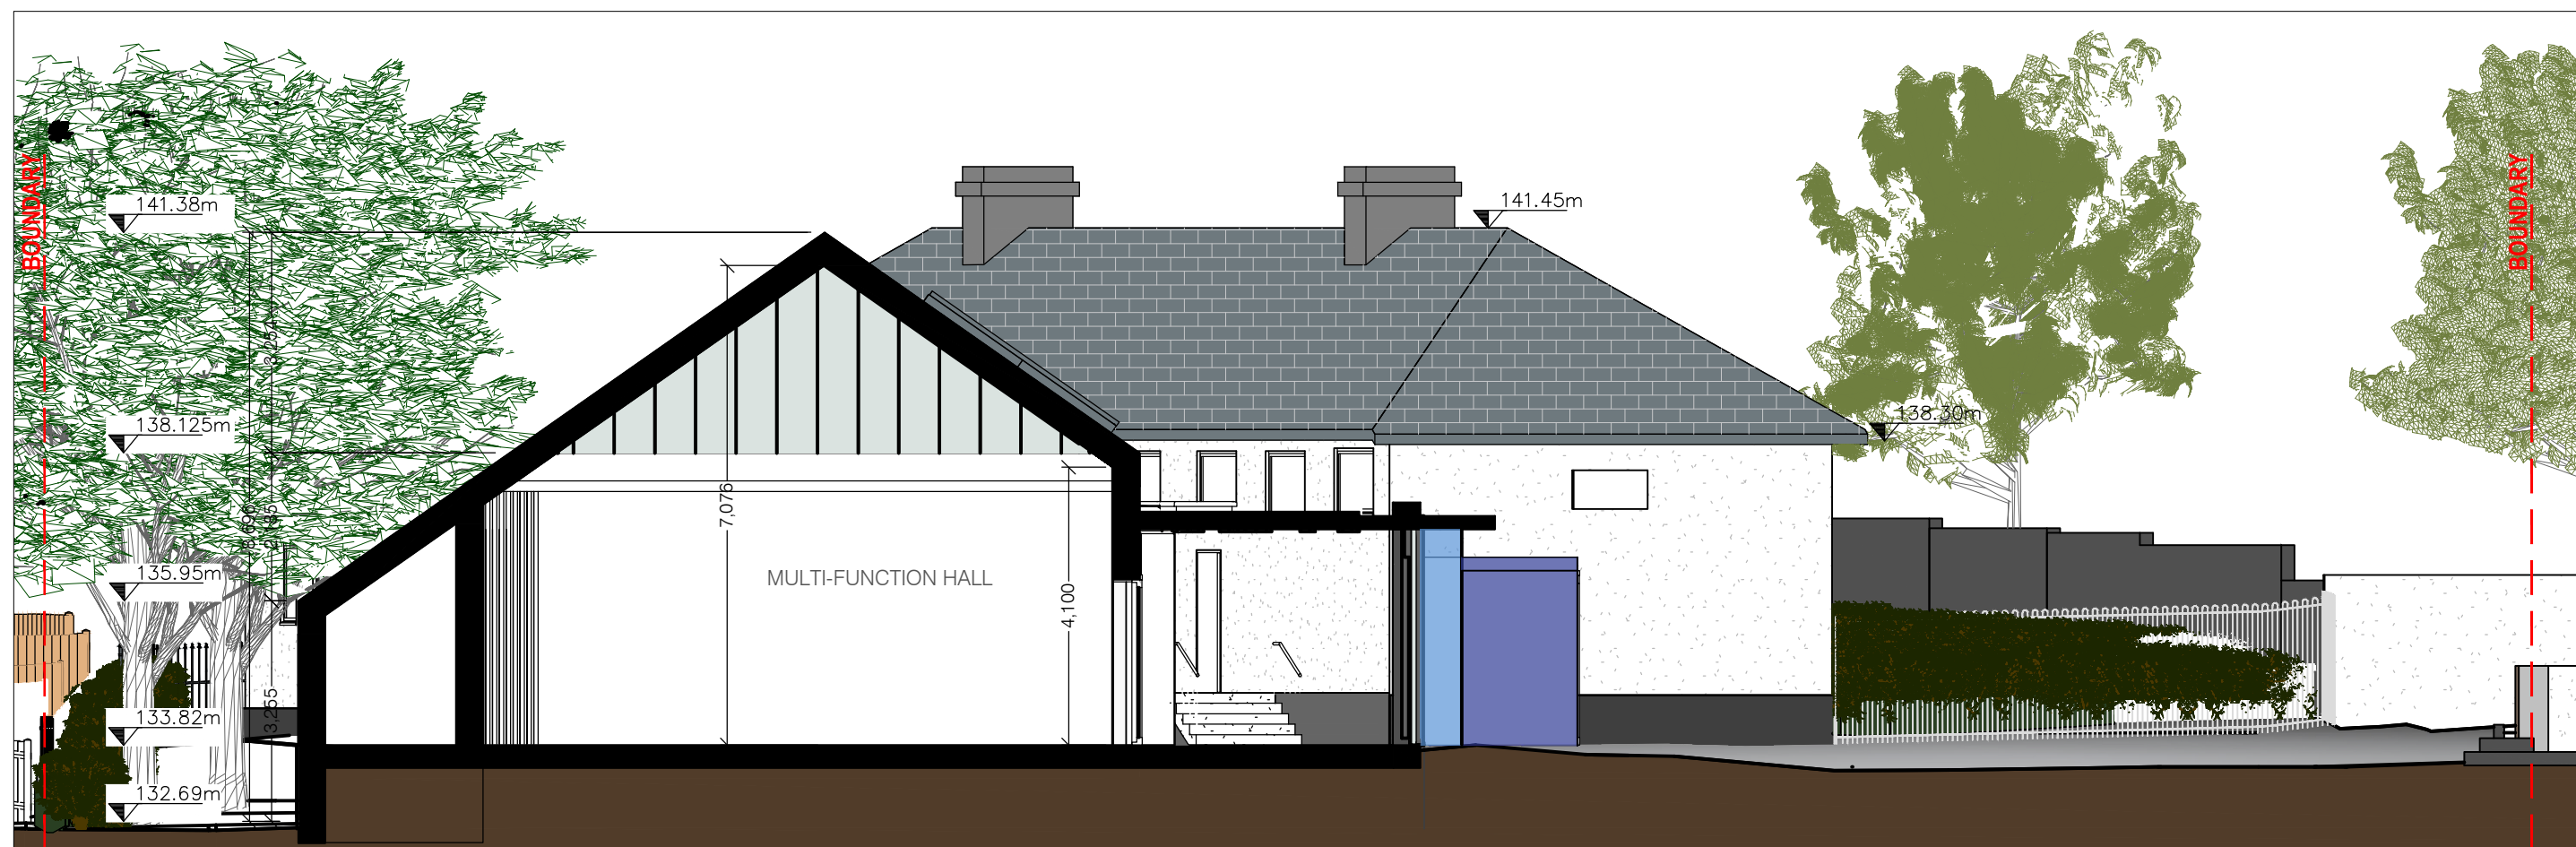


03
P06 PROPOSED SECTION 01
SCALE = 1:100 @A1, 1:200@A3



04
P06 AXONOMETRIC VIEW



05
P06 PROPOSED SECTION 02
SCALE = 1:100 @A1, 1:200@A3

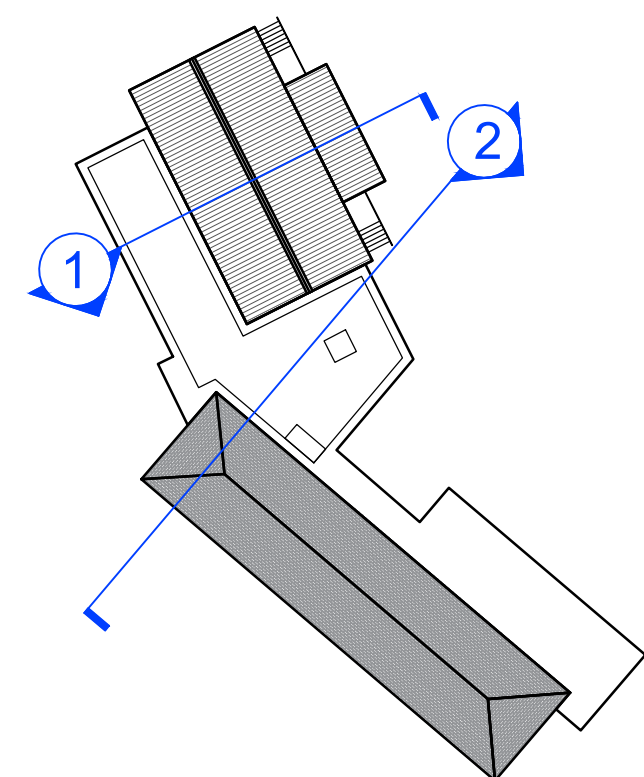

06
P06 KEY PLAN
SCALE = 1:500 @A1, 1:1000@A3