




SCHEME LOCATION Scale: 1:10,000



TREES' LOG - REMOVAL (DR-C-DR0015)	
NAME	NUMBER
Tree	0554
Tree	0555
Tree	0556
Tree	0557
Tree	0558
Tree	0559
Tree	0560
Tree	0561
Tree	0562
Tree	0563
Tree	0564
Tree	0565
Tree	0566
Tree	0567
Tree	0568
Tree	0569
Tree	0570
Tree	0571
Tree	0572
Tree	0573
Tree	0574
Tree	0575
Tree	0576
Tree	0577
Tree	0578
Tree	0579
Tree	Tree No.21
Tree	Tree No.22
Tree	Tree No.23
Tree	Tree No.24
Tree	Tree No.25
Tree	Tree No.26
Tree	Tree No.27

**LEGEND**

- Existing Trees to be retained
- Existing Trees to be removed to facilitate Whitechurch Stream FAS
- Site Extents
- Site Notice

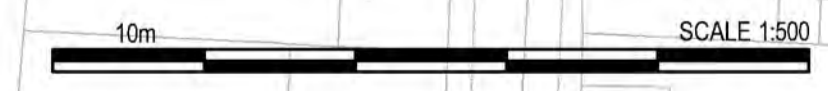

Match Line to Layout: Drawing No. DR-C-DR0014

Client

General Notes

(i) Hard copies, dwf and pdf will form a controlled issue of the drawing. All other formats (dwg etc.) are deemed to be an uncontrolled issue and any work carried out based on these files is at the recipient's own risk. RPS will not accept any responsibility for any errors from the use of these files, either by human error or by the recipient, listing of the un-dimensioned measurements, compatibility with the recipient's software, and any errors arising when these files are used to aid the recipient's drawing production, or setting out on site.

(ii) DO NOT SCALE, use figured dimensions only.

(iii) This drawing is the property of RPS. It is a project confidential classified document. It must not be copied used or its contents divulged without prior written consent. The needs and expectations of client and RPS must be considered when working with this drawing.

(iv) Information including topographical survey, geotechnical investigation and utility detail used in the design have been provided by others.

(v) All Levels refer to Ordnance Survey Datum, Malin Head.

Rev	Date	By	CHK	Amendment / Issue	App
P01	07/07/20	DR	PT	Issue for Stage Approval	MD
P01.01	20/05/20	DR	PT	Issue for Stage Approval	MD

West Pier  
Business Campus  
Dun Laoghaire  
Co. Dublin A96 N6T7

T +353 (0)1 4882900  
W www.rpsgroup.com/ireland  
E ireland@rpsgroup.com

Scale	1:500 @ A1 1:1,000 @ A3	Project	<b>WHITECHURCH FLOOD ALLEVIATION SCHEME</b> Section 177AE of the Planning & Development Act 2000 (as amended)
Created on	20/05/20	Title	<b>PLANNING APPLICATION DRAWINGS</b> Existing Tree Management Plans
Sheets	05 of 05	Sheet 5 - Willbrook Lawn Culvert Outlet to Culvert Inlet at Willbrook Road	
File Identifier	MDW0825-RPS-00-XX-DR-C-DR0011-0015	Drawing No.	DR0015
Status	S4	Rev	P01

R:\MDW0825 - Whitechurch Flood Alleviation\8.0 Drawings\DWG\MDW0825-RPS-00-XX-DR-C-DR0011-0015 - Existing Tree Management Plans.dwg