


**SECTIONAL DETAIL WC05 - Chainage 0+622.07m**


Scale: Horiz. 1:50, Vert. 1:50 @ A1

| NOTE - OTHER DETAILS   |  |
|--|--|
| <ul style="list-style-type: none"> <li>For Landscape &amp; Visual Impact Assessment (LVIA) Figures 1a to 1d - Refer to SK2000 (Set of 4).</li> <li>Depth &amp; Type of Foundation to be the subject of Detailed Structural Design</li> </ul> |  |
| NOTE - SECTIONS  |  |
| <ul style="list-style-type: none"> <li>Section Points on Plan - Refer to DR0001 to DR0004.</li> <li>3D Model Cross Sections - Refer to DR0101 to DR0104.</li> </ul>  |  |
| PLEASE NOTE THAT THE DIRECTION OF ALL SECTIONS IS FROM UPSTREAM TO DOWNSTREAM.   |  |

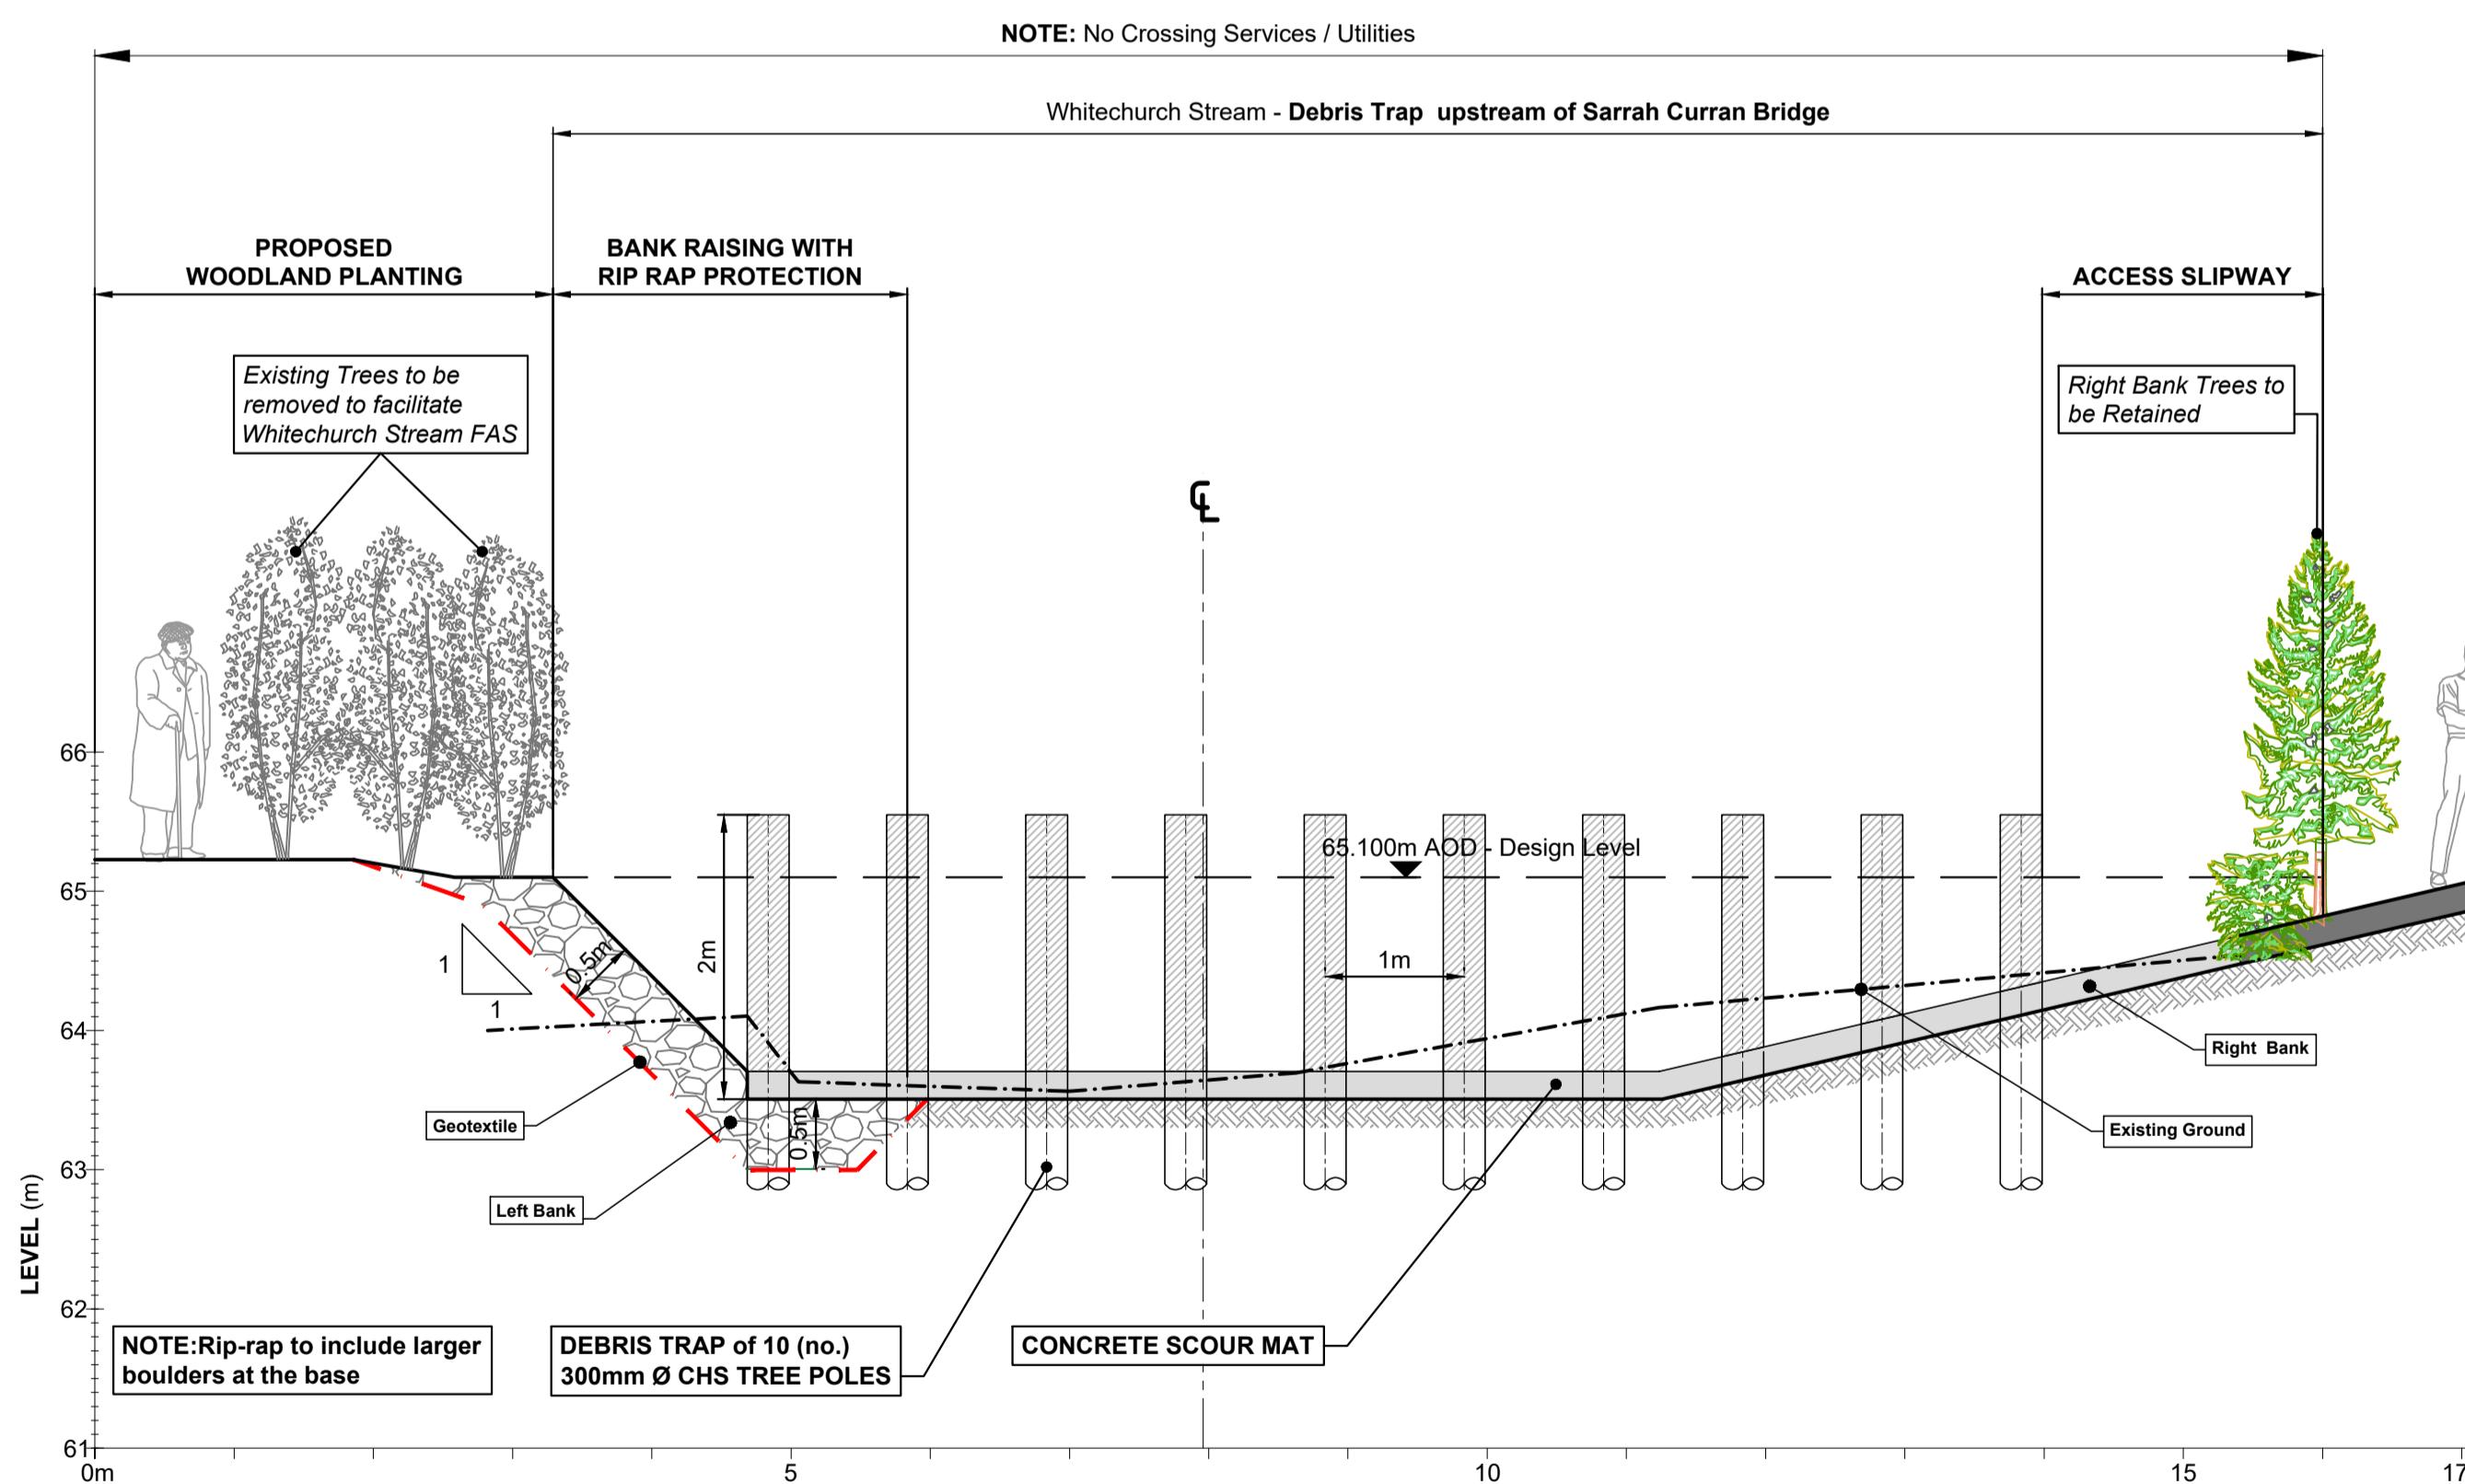

**SECTIONAL DETAIL WC01 - Chainage 0+510.10m**

Scale: Horiz. 1:50, Vert. 1:50 @ A1

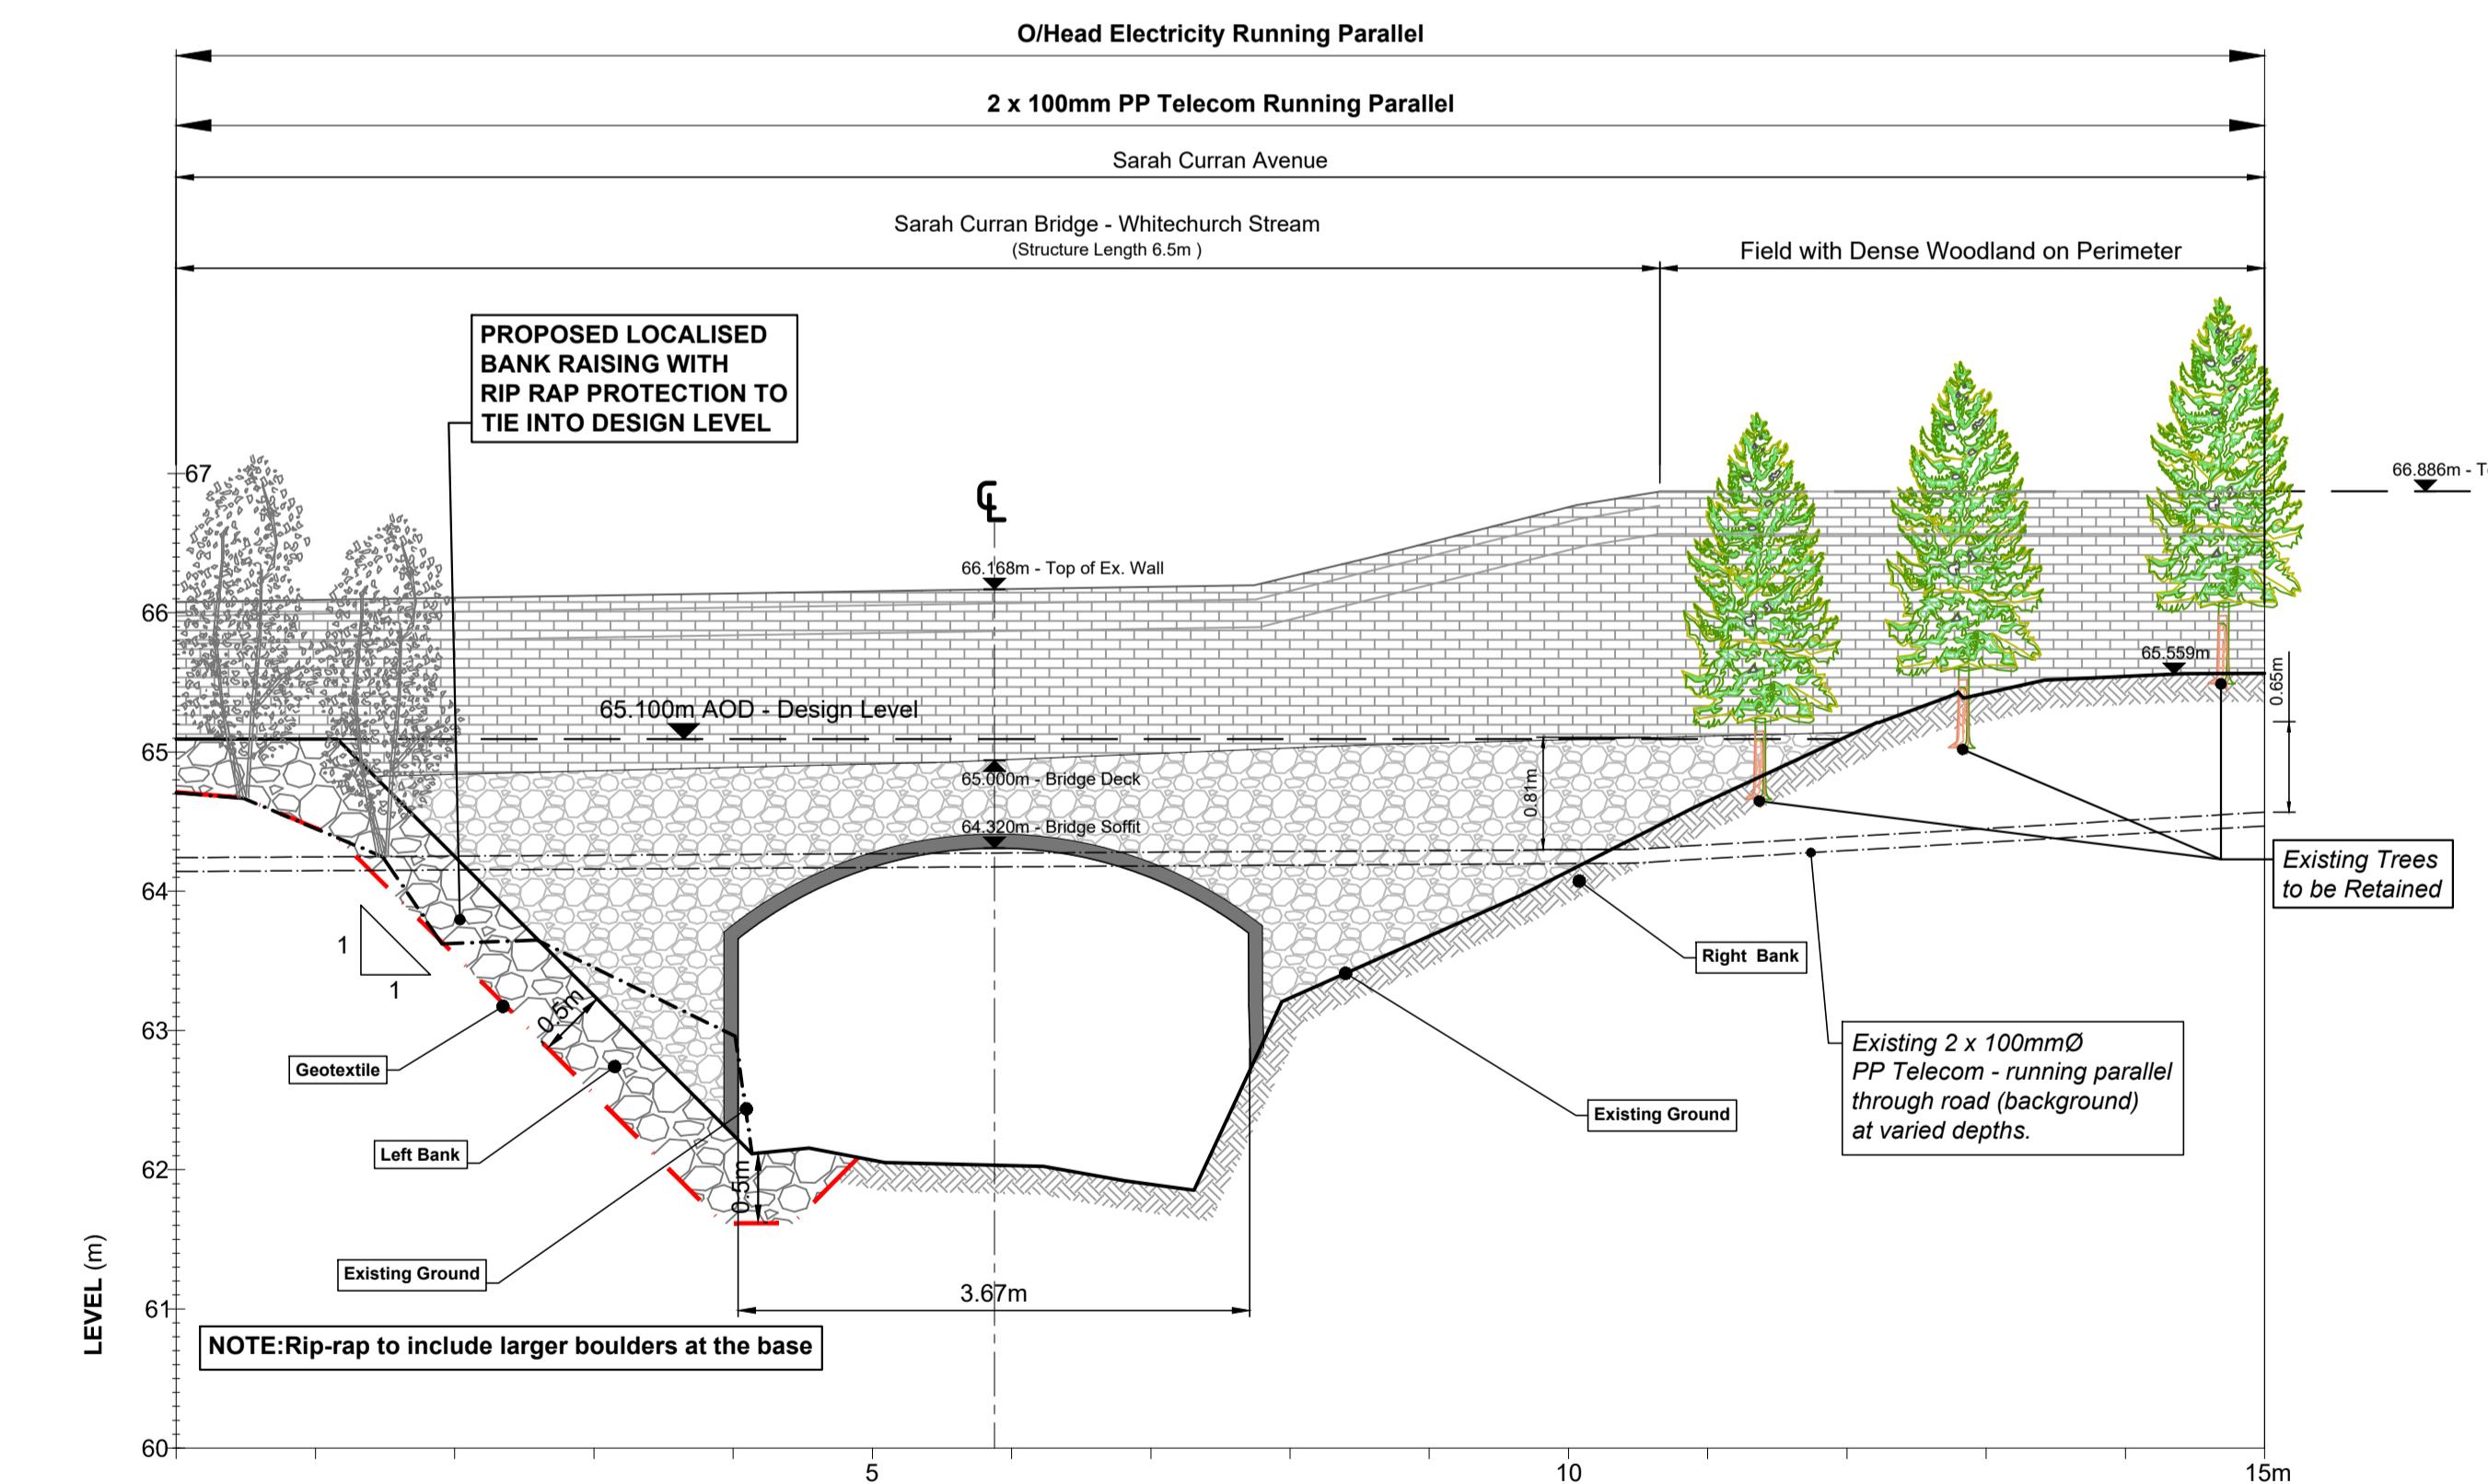

**SECTIONAL DETAIL WC03 - Chainage 0+572.25m**

Scale: Horiz. 1:50, Vert. 1:50 @ A1

SCALE 1:50



**OPW**

Oifig na  
nÓibreacha Poiblí  
Office of Public Works