



1 Area Plan-00-Ground-Floor-GFA

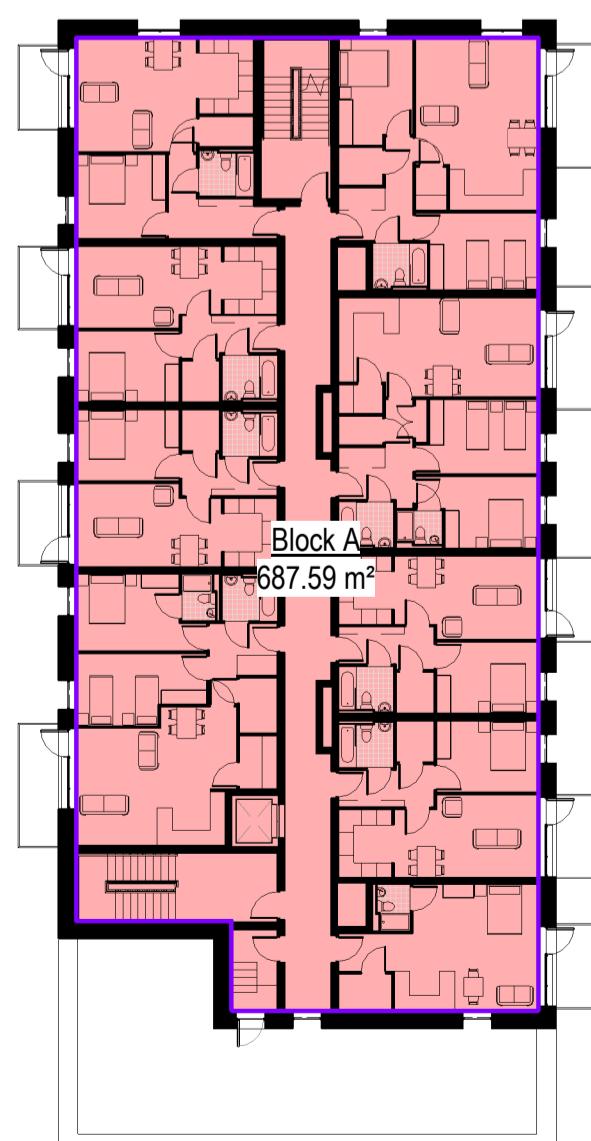


2 Area Plan-01-First-Floor-GFA




3 Area Plan-02-Second-Floor-GFA

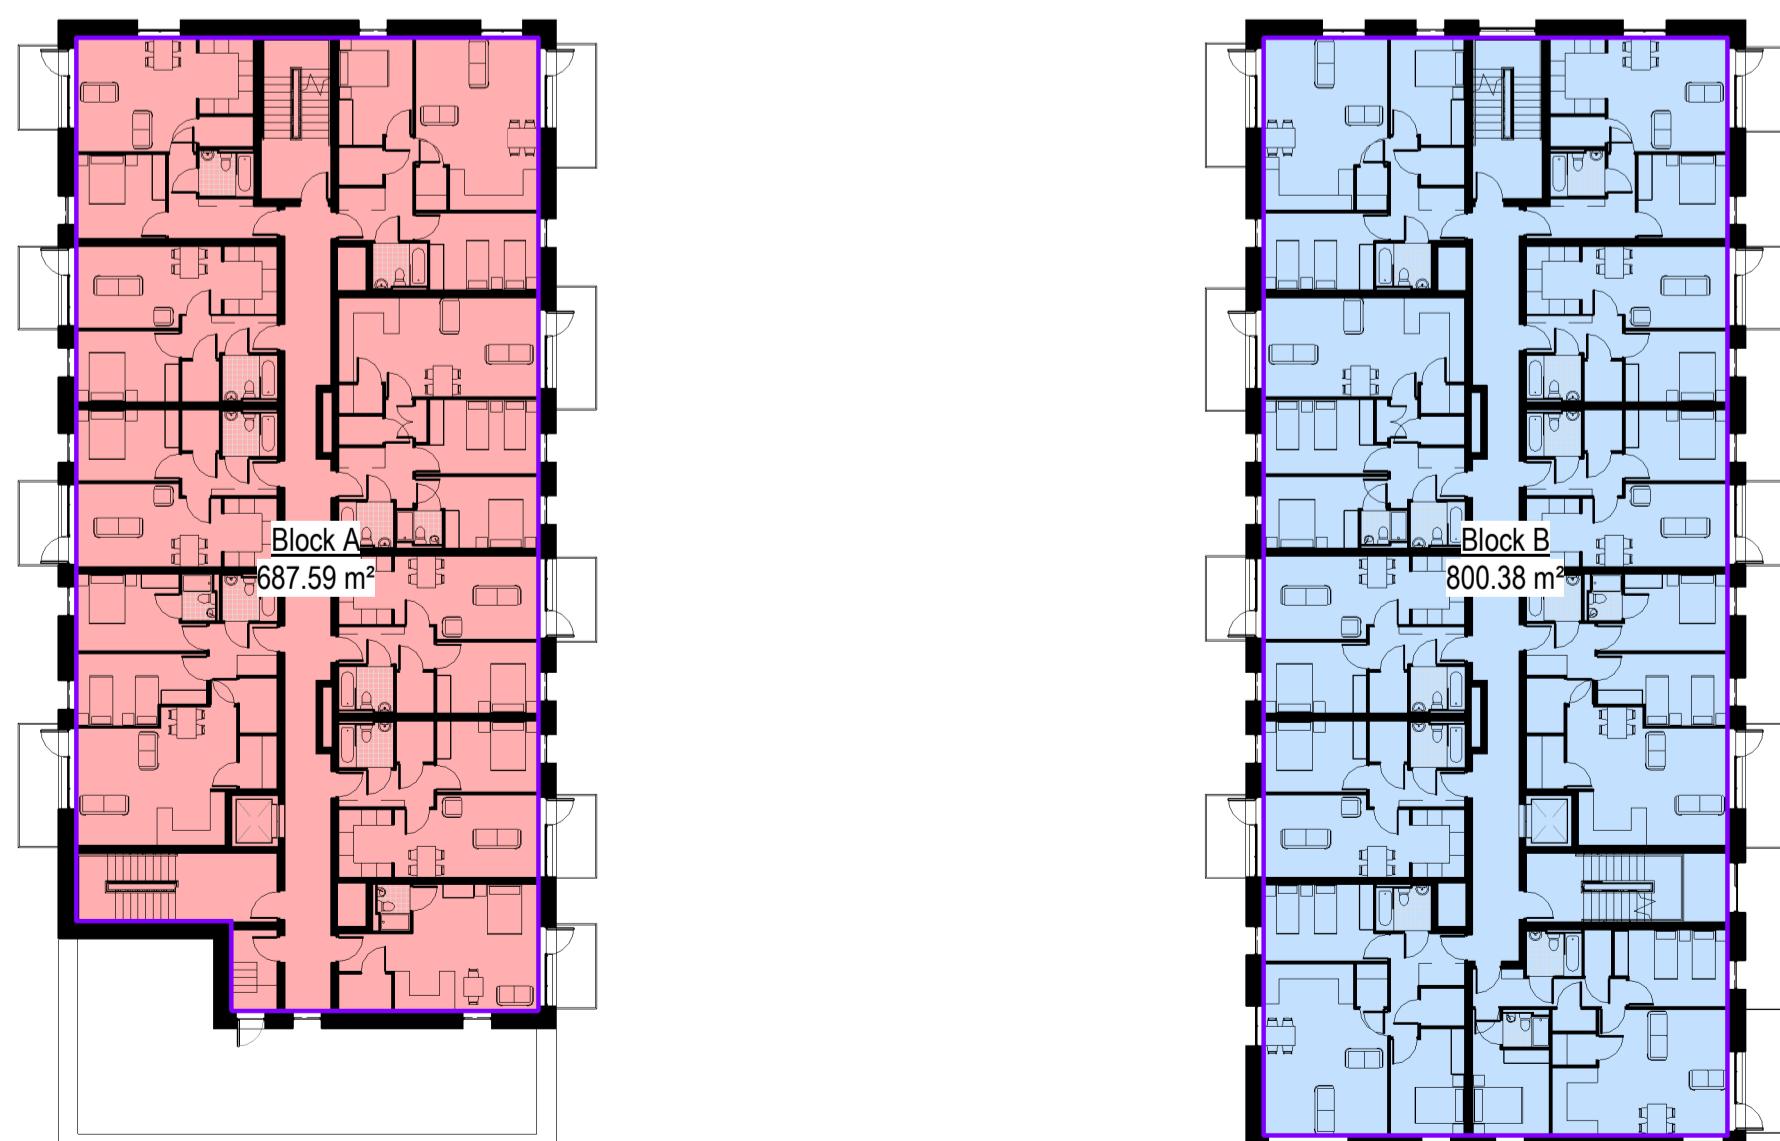


4 Area Plan-03-Third-Floor-GFA

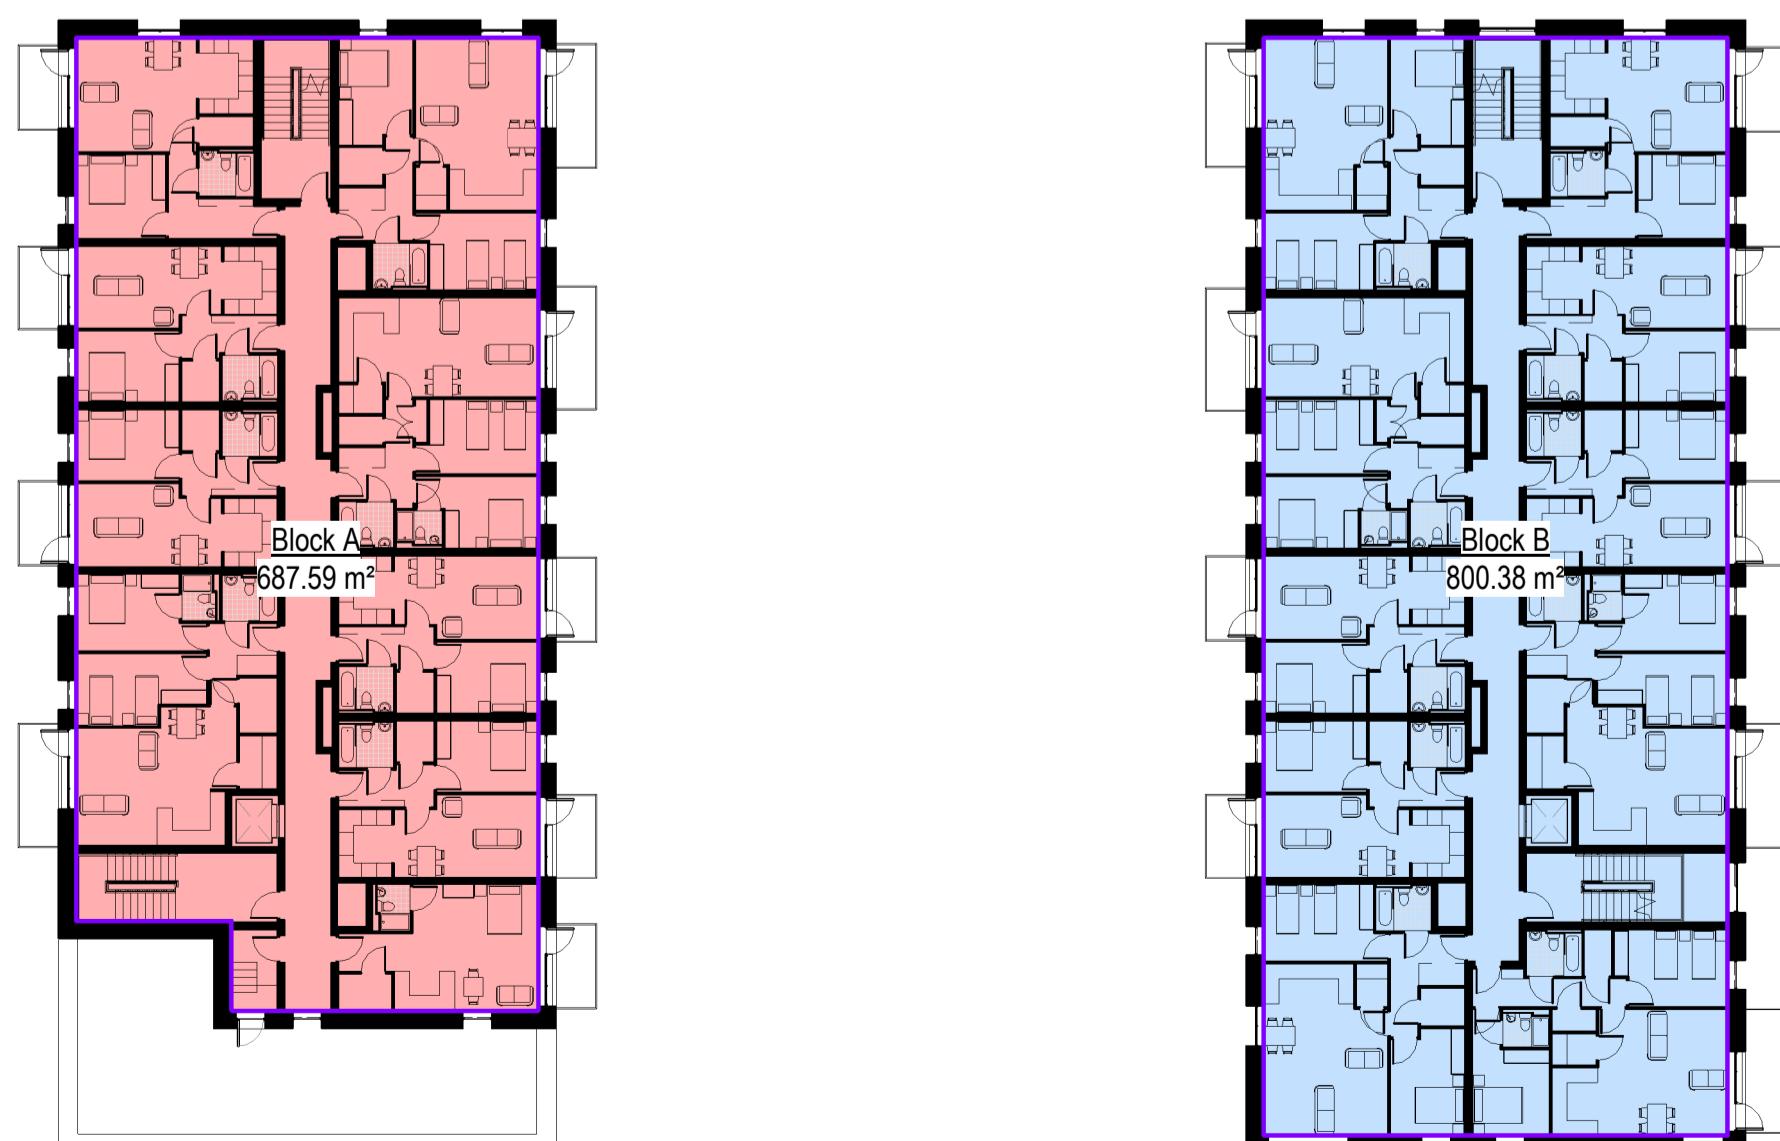


5 Area Plan-04-Fourth-Floor-GFA

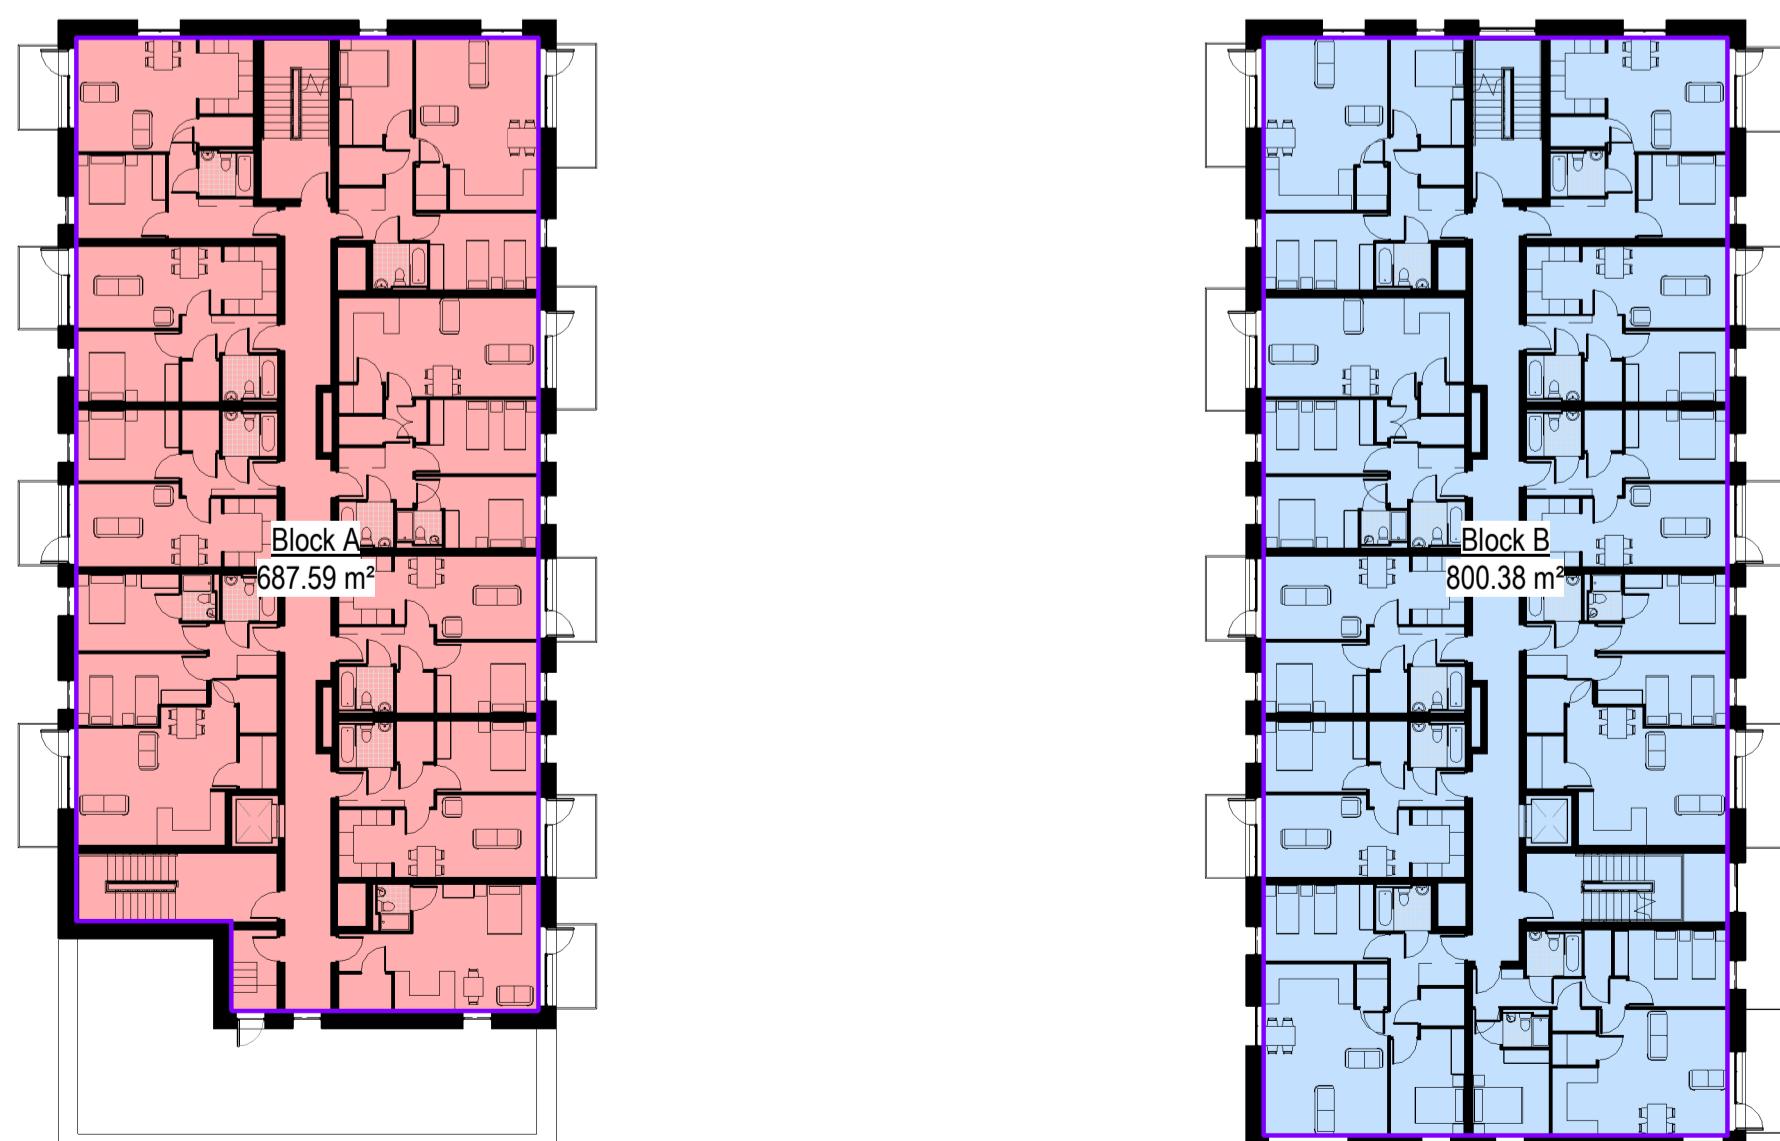

6 Area Plan-05-Fifth-Floor-GFA

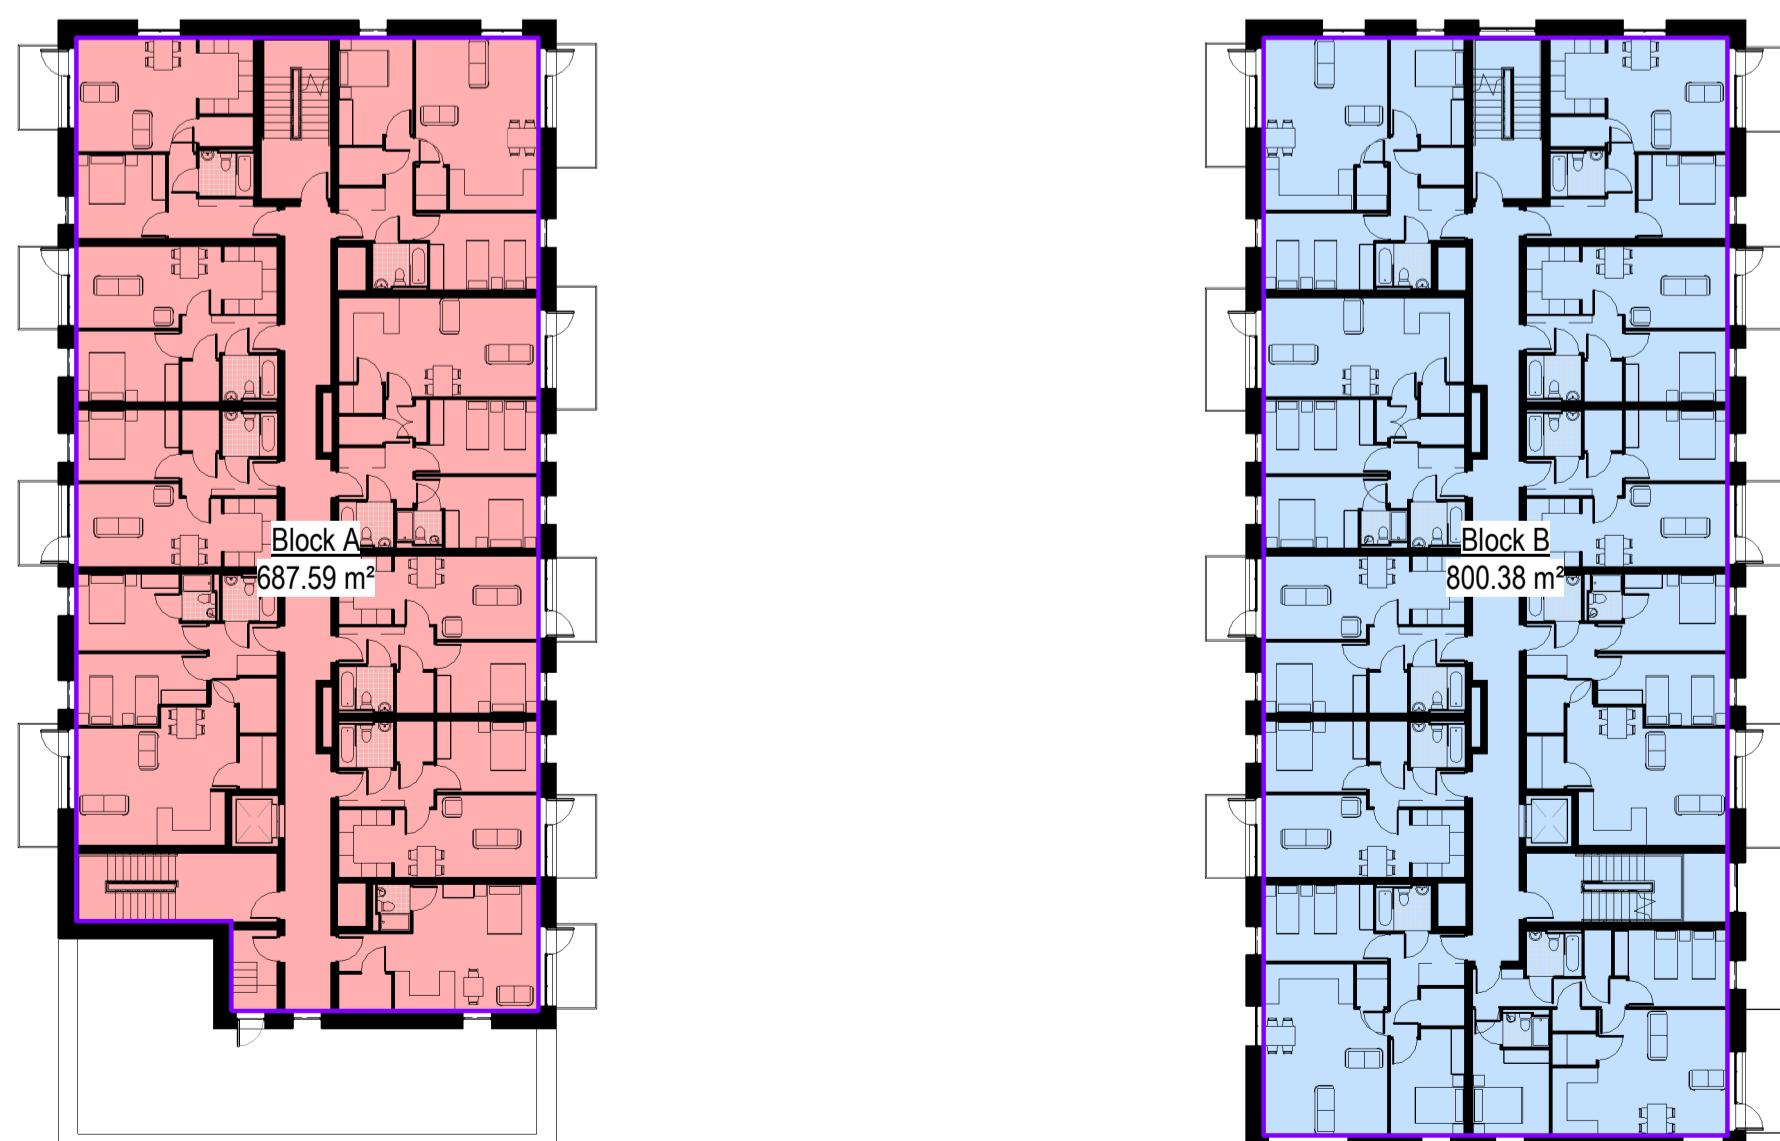


7 Area Plan-06-Sixth-Floor-GFA

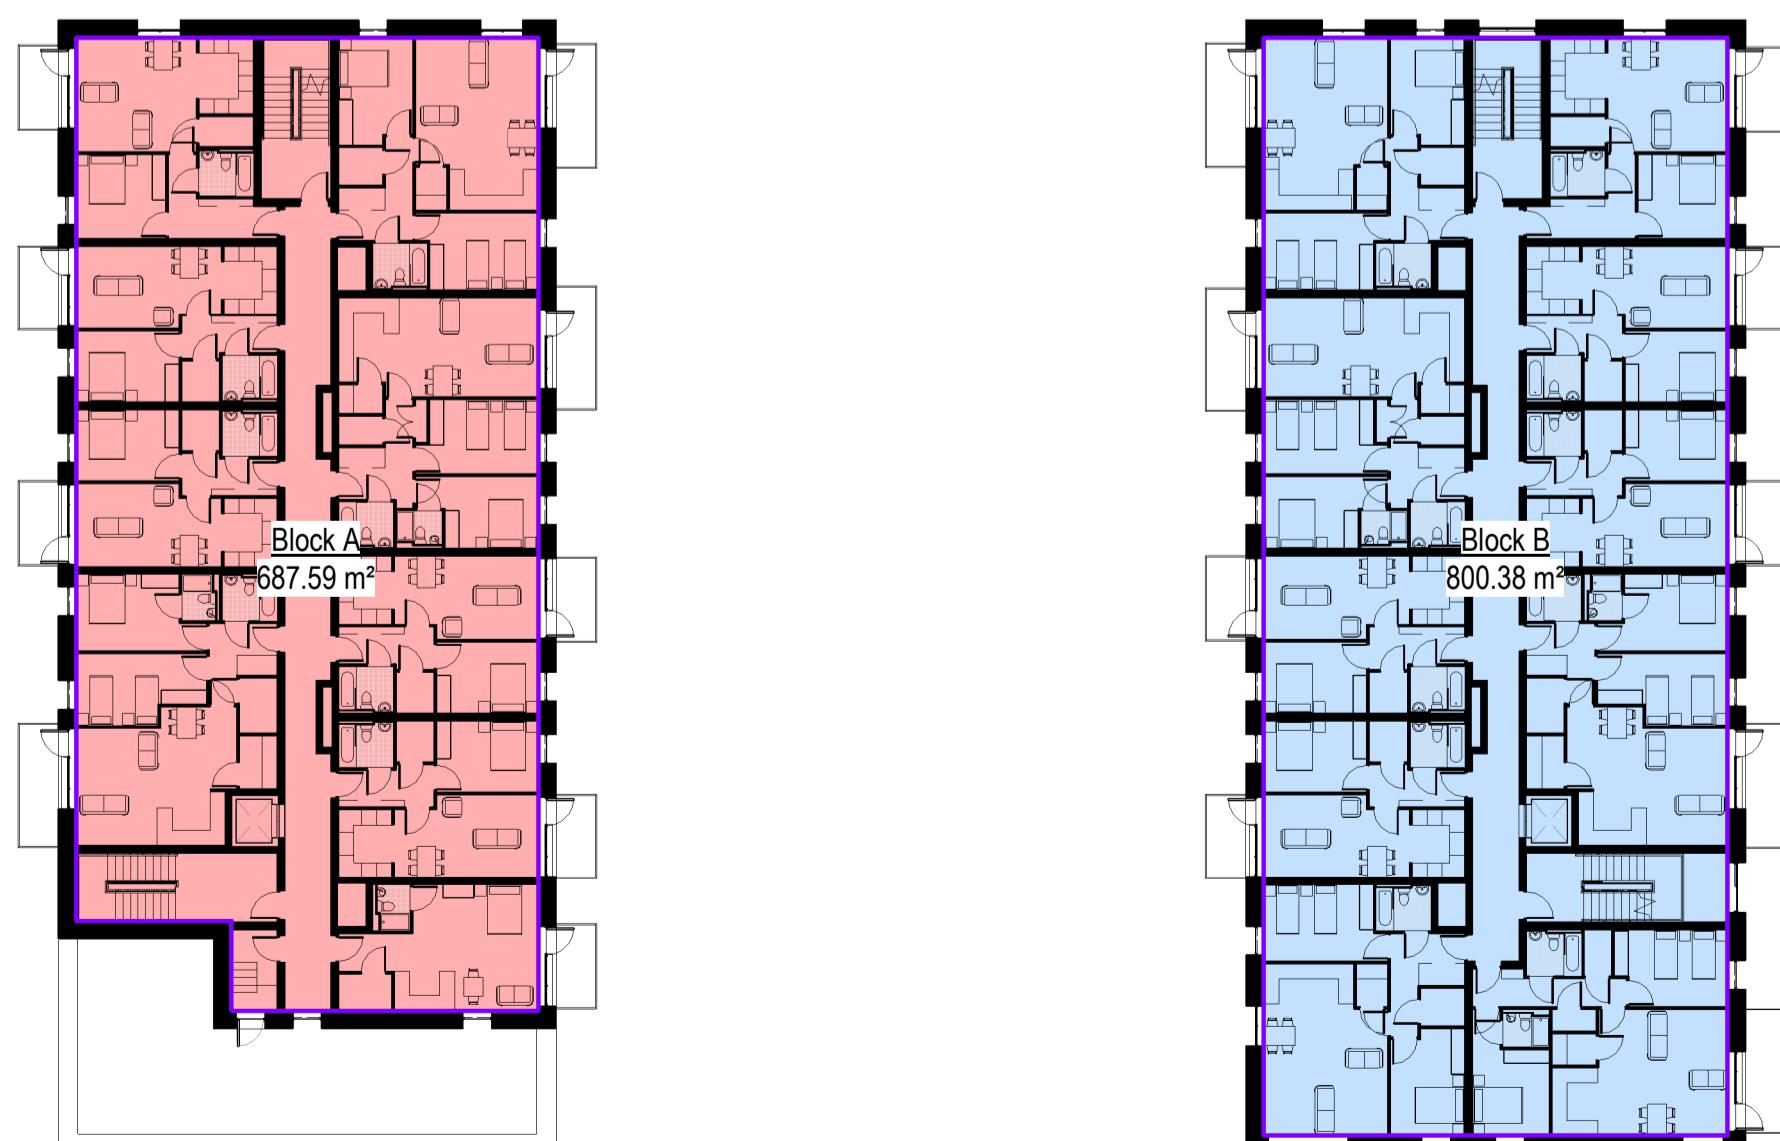


8 Area Plan-07-Seventh-Floor-GFA




2 Area Plan-01-First-Floor-GFA

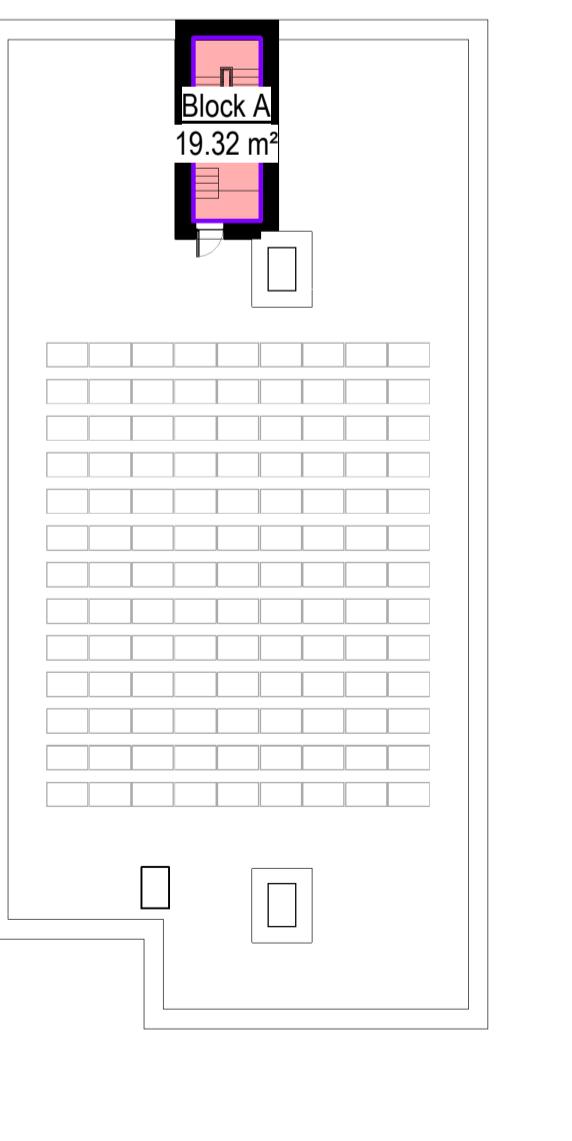


3 Area Plan-02-Second-Floor-GFA

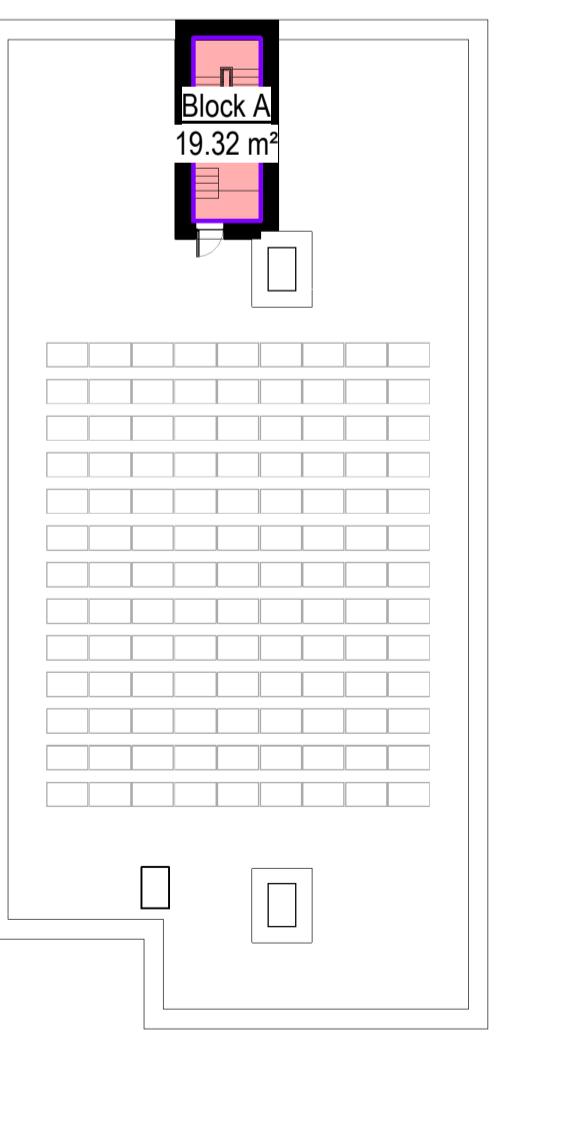


4 Area Plan-03-Third-Floor-GFA

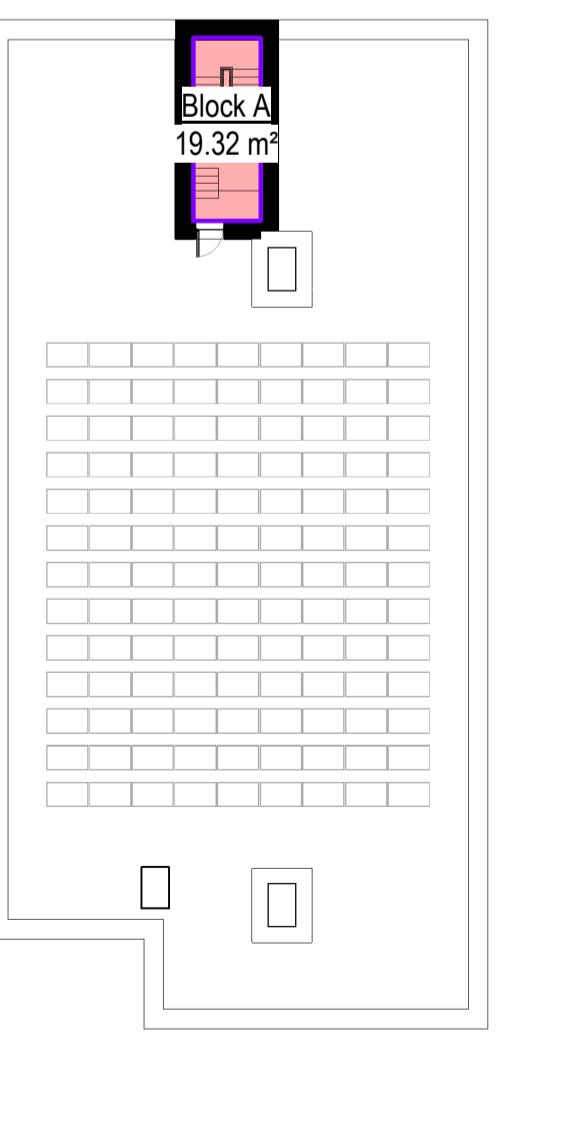


5 Area Plan-04-Fourth-Floor-GFA

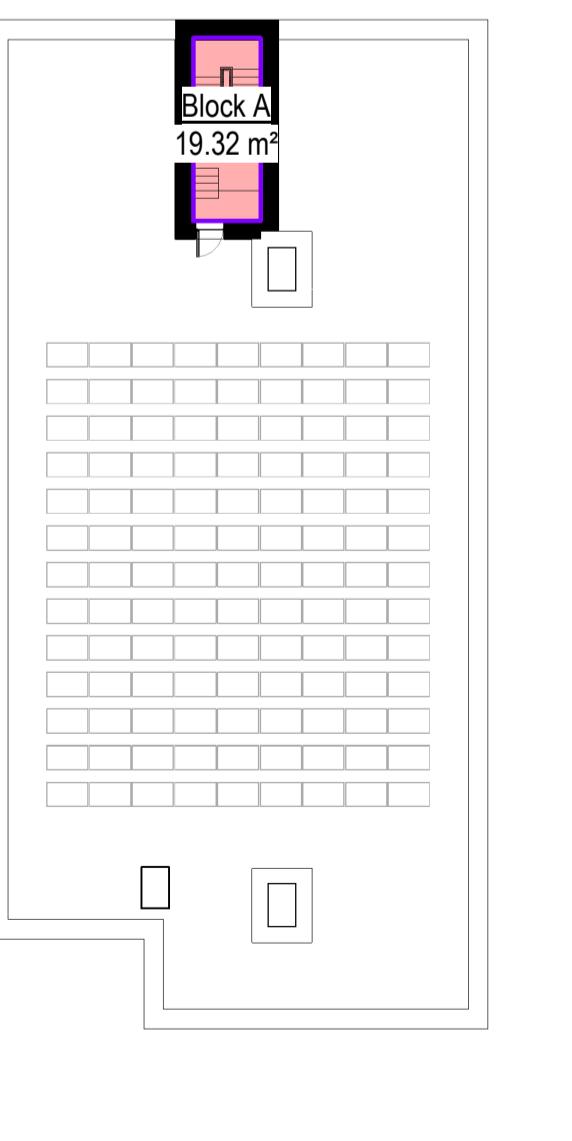



6 Area Plan-05-Fifth-Floor-GFA

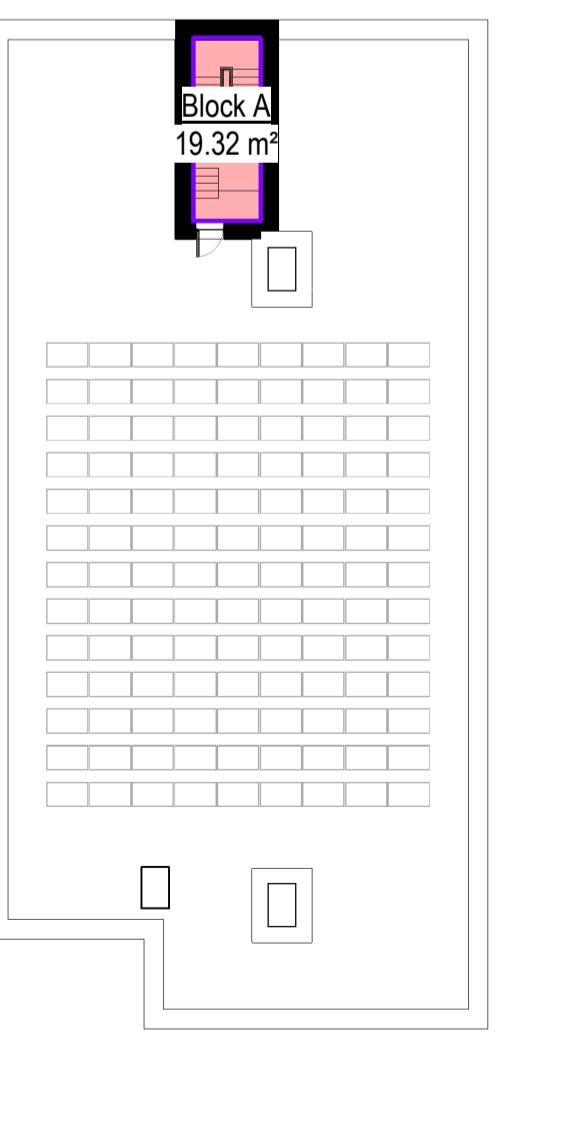


7 Area Plan-06-Sixth-Floor-GFA

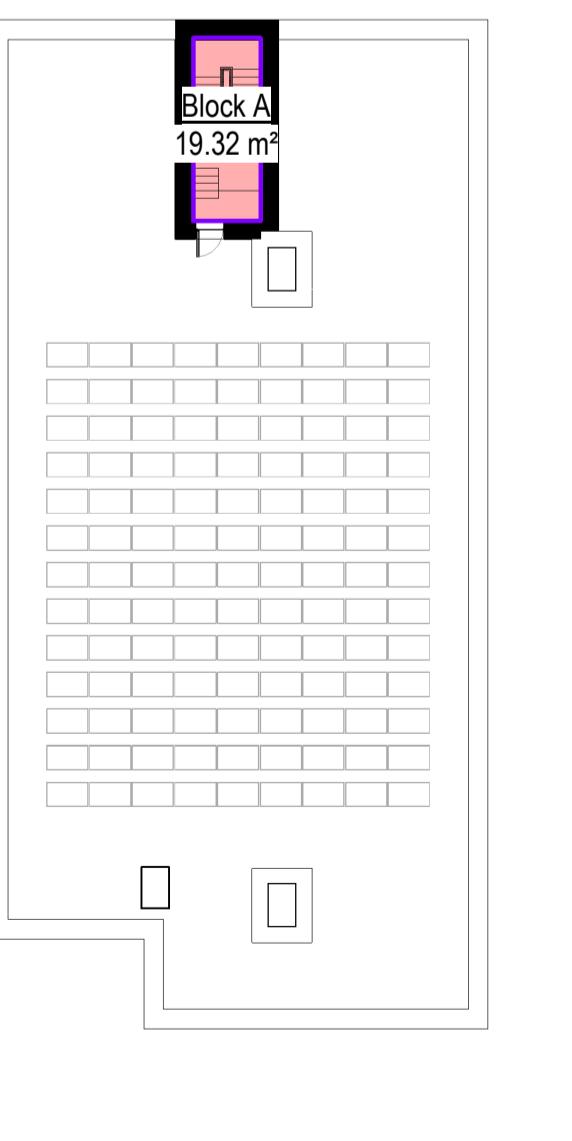


8 Area Plan-07-Seventh-Floor-GFA

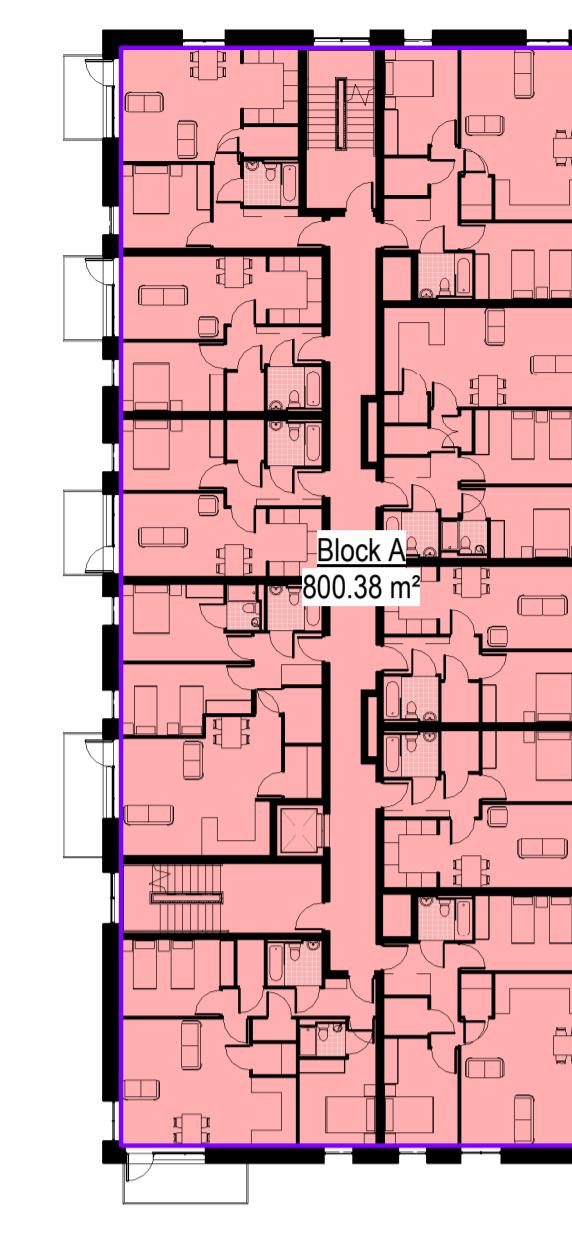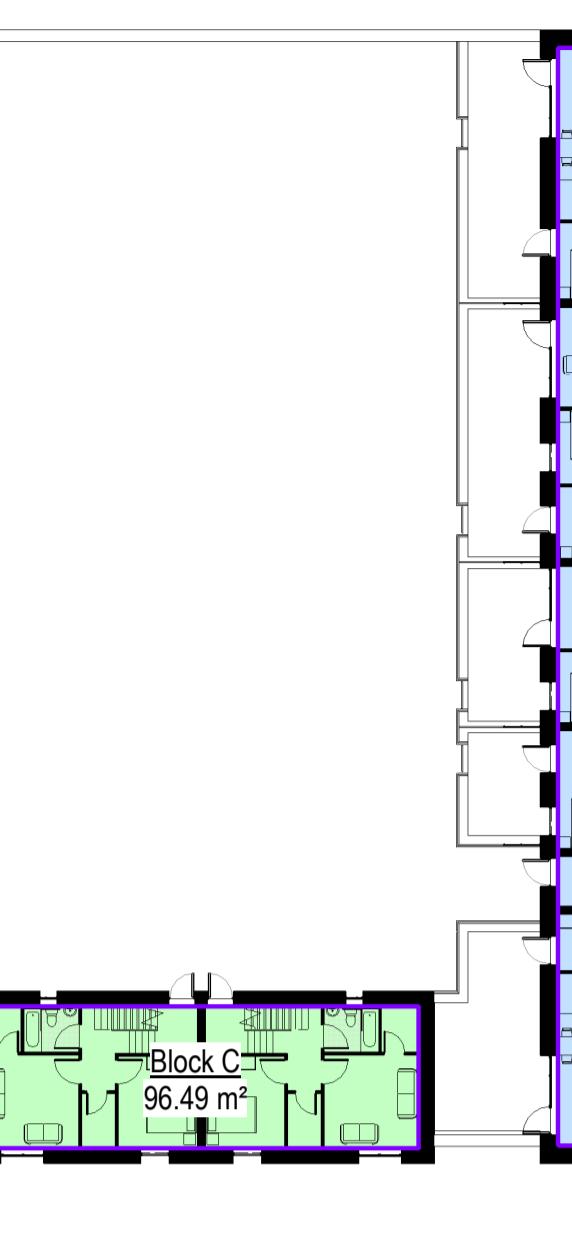


3 Area Plan-02-Second-Floor-GFA

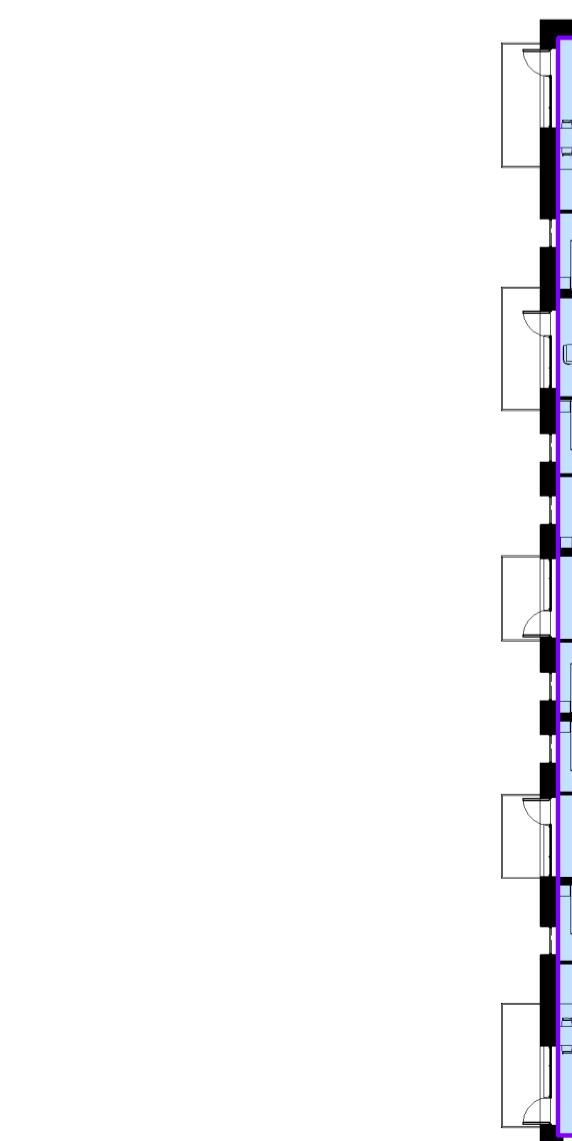


4 Area Plan-03-Third-Floor-GFA

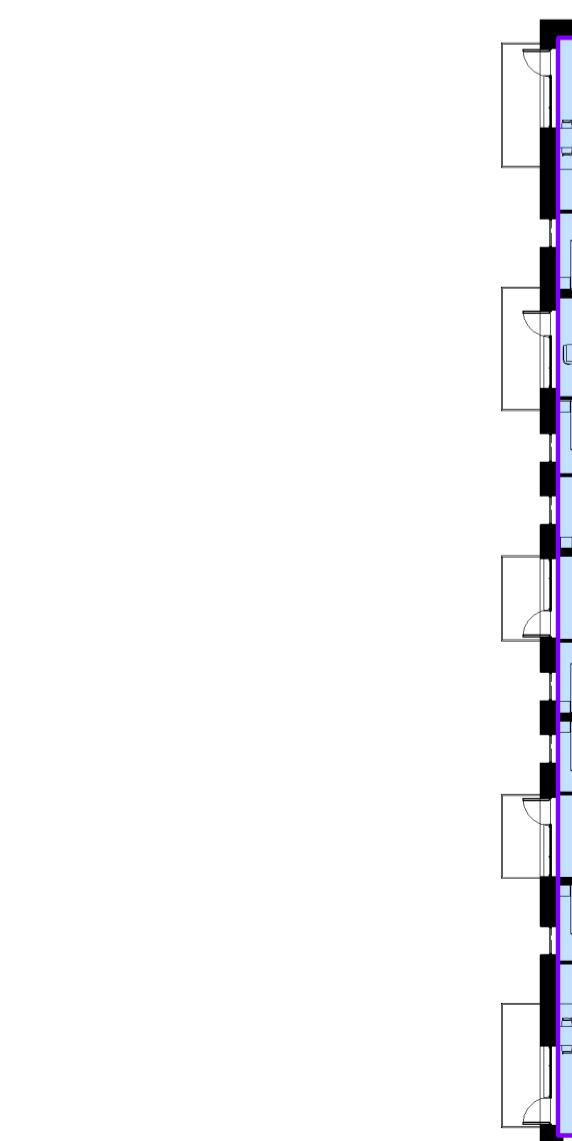


5 Area Plan-04-Fourth-Floor-GFA

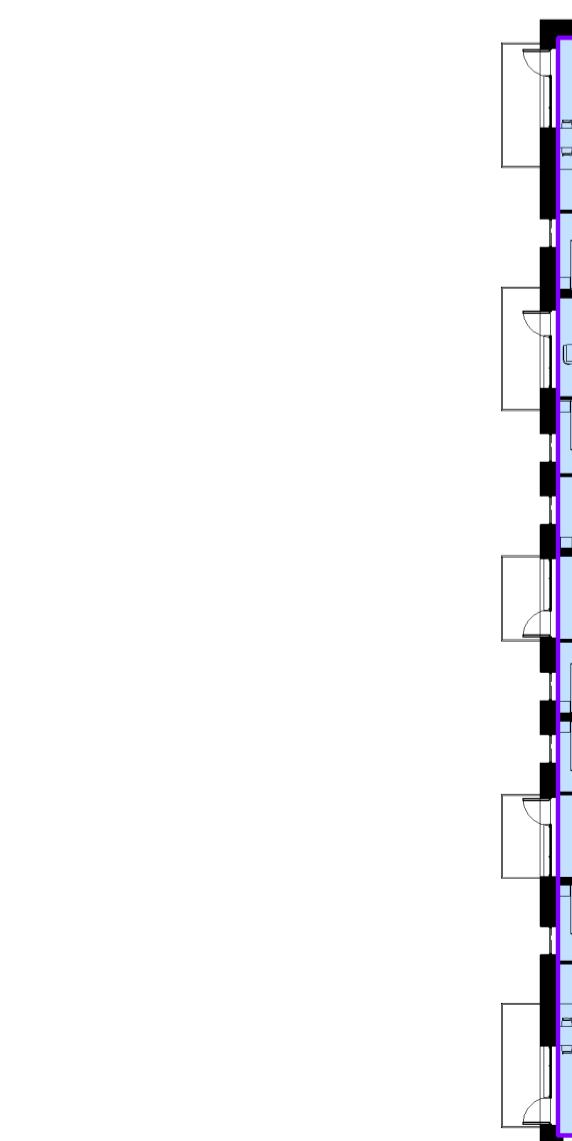


6 Area Plan-05-Fifth-Floor-GFA

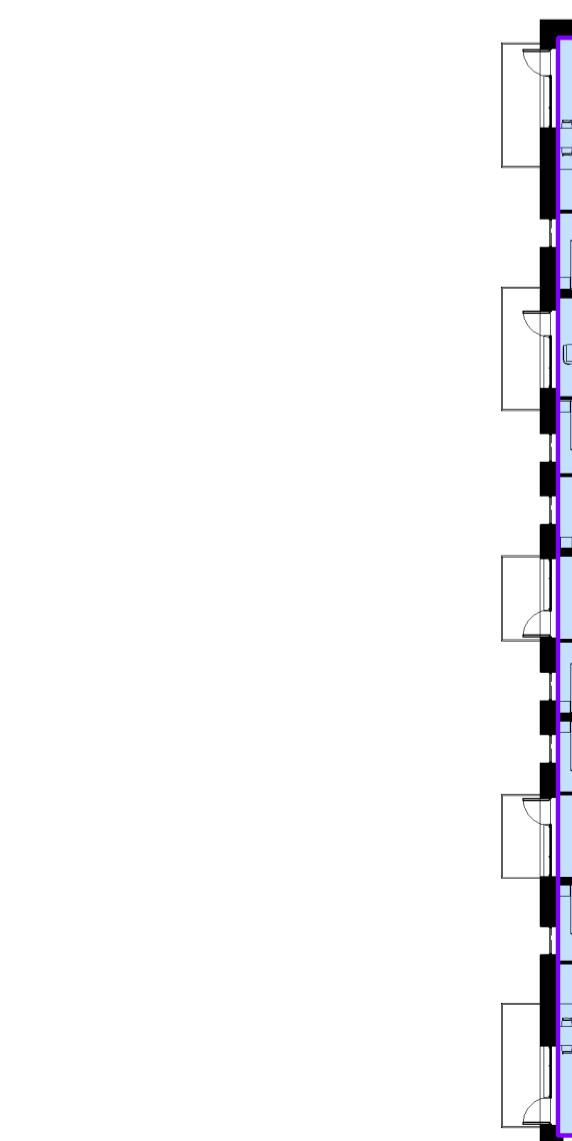

7 Area Plan-06-Sixth-Floor-GFA

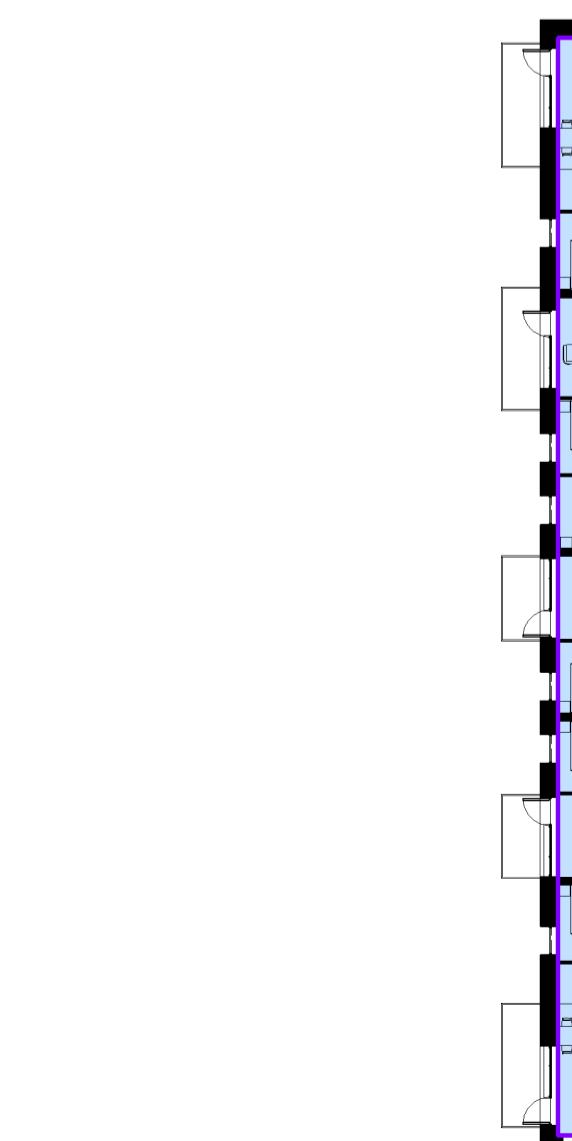

8 Area Plan-07-Seventh-Floor-GFA

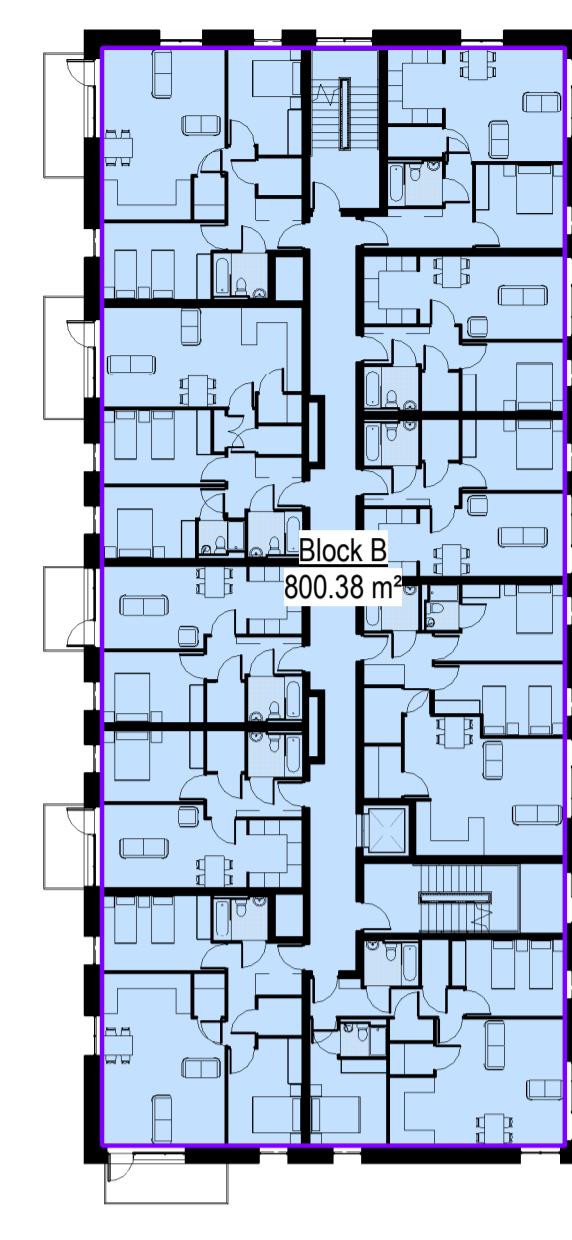

3 Area Plan-01-First-Floor-GFA



4 Area Plan-02-Second-Floor-GFA



5 Area Plan-03-Third-Floor-GFA



6 Area Plan-04-Fourth-Floor-GFA



7 Area Plan-05-Fifth-Floor-GFA



8 Area Plan-06-Sixth-Floor-GFA



9 Area Plan-07-Seventh-Floor-GFA

Notes:
Do not scale from this drawing.
Use figured dimensions only.
All errors and omissions to be reported to the Architect.
This drawing to be read in conjunction with relevant consultant's drawings.
All dimensions are in millimetres and all levels are in metres to match Datum.
unless otherwise noted.

Contractor Design Responsibility
It is noted that there are many elements within the works that require contractor design, and will be subject to certification as part of BCAR – see Preliminary Inspection Plan for clarity on certification required.

© This drawing or design may not be reproduced without permission.

Area Plan Legend

Block A	Red
Block B	Blue
Block C	Green
Podium	Grey

Level Name Area

00_Ground Floor	Block A	456.50 m ²
01_First Floor	Block A	800.38 m ²
02_Second Floor	Block A	800.38 m ²
03_Third Floor	Block A	800.38 m ²
04_Fourth Floor	Block A	800.38 m ²
05_Fifth Floor	Block A	800.38 m ²
06_Sixth Floor	Block A	687.59 m ²
07_Seventh Floor	Block A	19.32 m ²
		5165.31 m ²

00_Ground Floor	Block B	554.58 m ²
01_First Floor	Block B	800.38 m ²
02_Second Floor	Block B	800.38 m ²
03_Third		