




Notes:  
Do not scale from this drawing.  
Use figured dimensions only.  
All errors and omissions to be reported to the Architect.  
This drawing to be read in conjunction with relevant consultant's drawings.  
All dimensions are in millimetres and all levels are in meters to match Datum unless otherwise noted.  
Contractor Design responsibility  
It is noted that there are many elements within the works that require contractor design, and will be subject to certification as part of BCAR - see Preliminary Inspection Plan for clarity on certification required.  
© This drawing or design may not be reproduced without permission.


LEGEND

- Hard surface paving to private terrace
- Hard surface paving to public realm
- Concrete footpath
- Permeable paving to Zip
- Tarmacadam
- Planting
- Grass
- New Tree


1 SITE LAYOUT PLAN  
Scale: 1:200

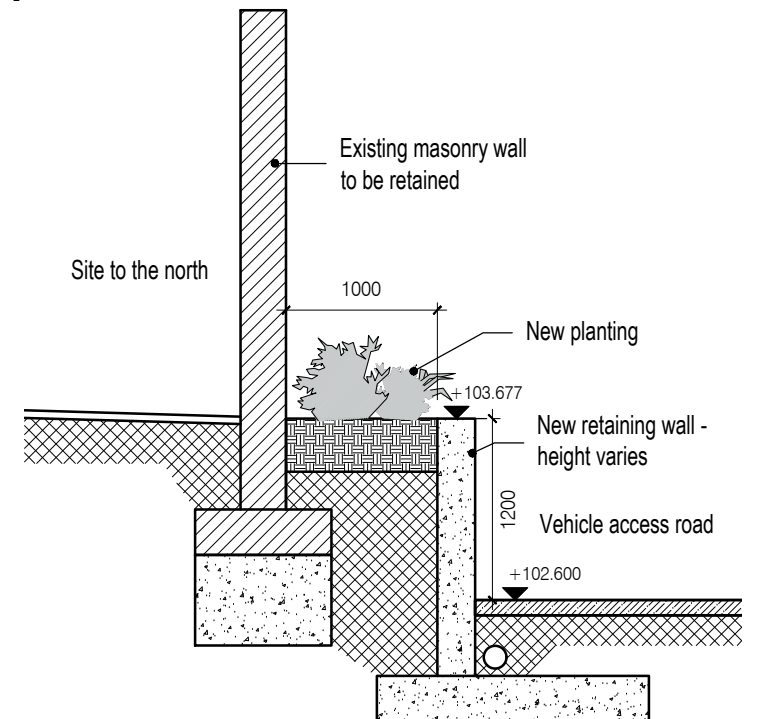


2 NORTH BOUNDARY  
Scale: 1:50

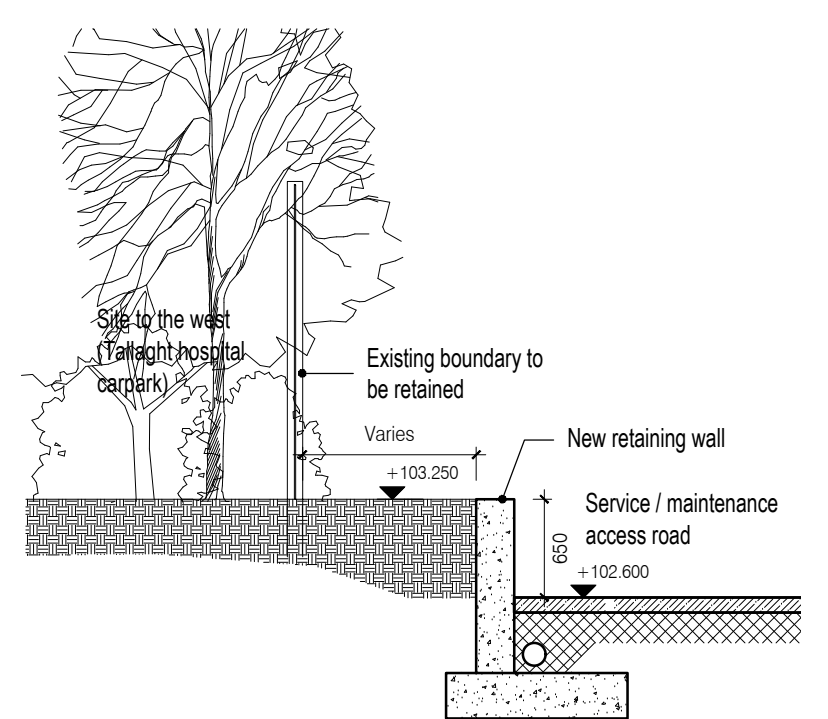


3 WEST BOUNDARY  
Scale: 1:50

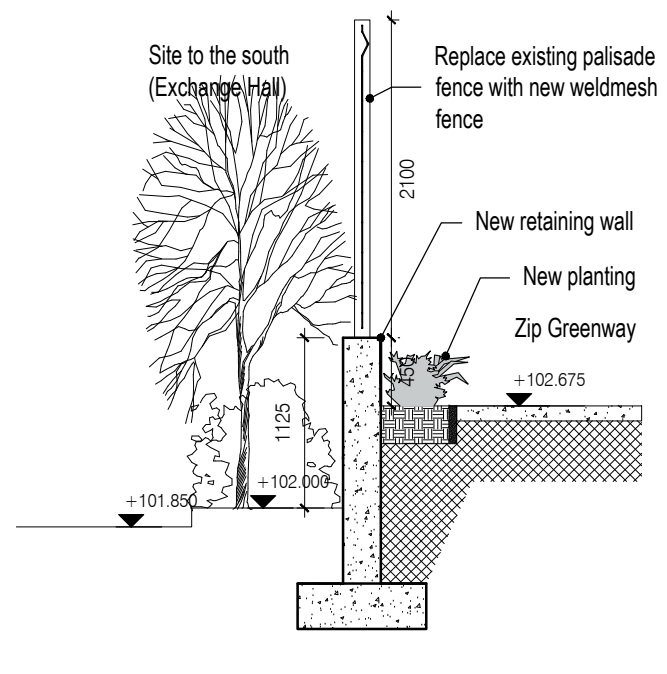

4 SOUTH BOUNDARY  
Scale: 1:50

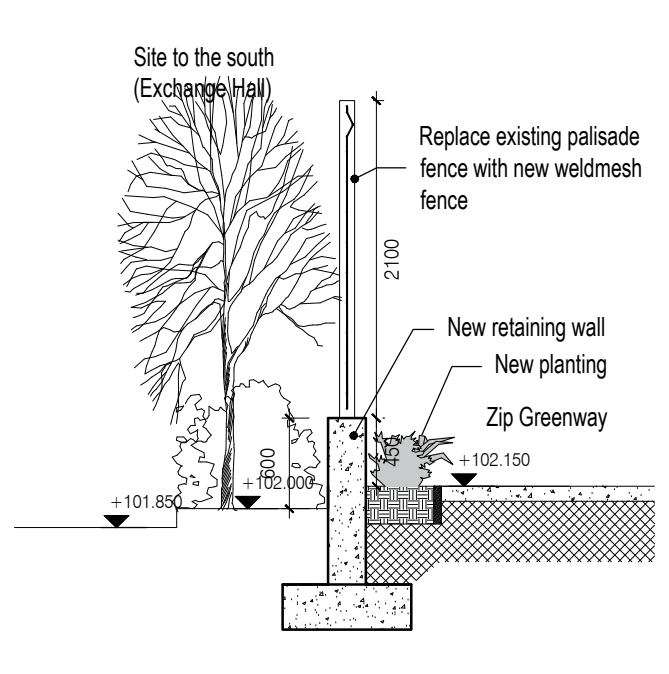

5 SOUTH BOUNDARY  
Scale: 1:50

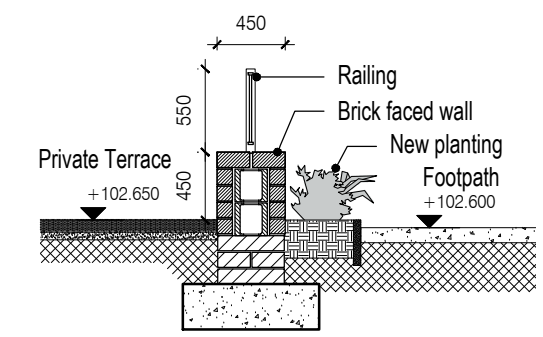

6 TERRACE BOUNDARY  
Scale: 1:50

Revisions:

| Rev  | Description        | Date       | By |
|------|--------------------|------------|----|
| P-05 | Part 8 Planning    | 31-07-2020 | SL |
| P-04 | Part 8 Planning    | 31-07-2020 | SL |
| P-03 | Levels added       | 15-07-2020 | SL |
| P-02 | Issues for costing | 03-07-2020 | SL |
| P-01 | Initial issue      | 24-04-2020 | SL |

Project:  
SDCC TALLAGHT APARTMENTS

Client:  
SOUTH DUBLIN COUTY COUNCIL

Title:  
Site Layout Plan

Drawing / Document Name:

| Project Number | Project             | Originator | Volume | Level | Type | Role | Sheet Number |
|----------------|---------------------|------------|--------|-------|------|------|--------------|
| 2578           | TAL-COA-00-ZZ-DR-A- | 0502       |        |       |      |      |              |
| S4             | For Stage Approval  |            |        |       |      |      |              |

Scale @ A1: 1:200  
Drawn: SL  
Checked: PL  
Date: 27-07-2020

**COADY** ARCHITECTS  
Mt Pleasant Business Ctr., Ranelagh, Dublin 6 D06X7P8  
Unit 8A, Oran Point, Main St, Oranmore, Co. Galway H91 Y9KX