

DODDER GREENWAY

DODDER ROAD LOWER



DRAWING IS PRODUCED USING THE
IRISH TRANSVERSE MERCATOR (ITM)
GEOGRAPHIC COORDINATE SYSTEM

A

[illegible]

P01	PART 8 PLANNING	KT	DRL	03/12/2017
Rev	Description	Drawn	Checked	Date



Cliffon Scannell Emers Associates Limited
Consulting Engineers,
Mentec House (1st Floor)
Bakers Point, Pottery Road
Dun Laoghaire, Co. Dub.
Ireland, A96 K6P3



T. +353 1 288 5006
F. +353 1 283 3466
E. info@csea.ie
W. www.csea.ie

**SOUTH DUBLIN
COUNTY COUNCIL**

**DODDER GREENWAY
PHASE 5**


**DODDER ROAD LOWER
UPGRADE - OVERALL**

Dwg. Title		DATE	
Drawn By KT	Date	DEC. 2020	
DRL	1:1250 @ A1		18_123C
Checked By	Scale		CSEA Job No.
Project Code	Originator	Zone/ Phase	Level Type Role Dwg. No.
18_123C - CSE - GEN - XX - DR - C - 1430			
S2		SUITABLE FOR INFORMATION	
Status Code	Suitability Description		
P01		PART 8 PLANNING	
Revision	Project Status		

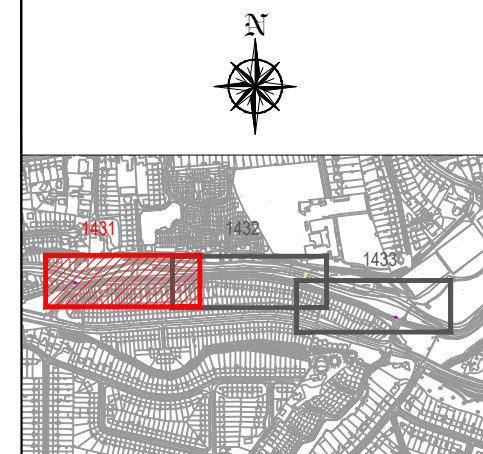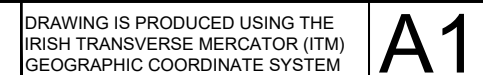

KEY PLAN

LEGEND:

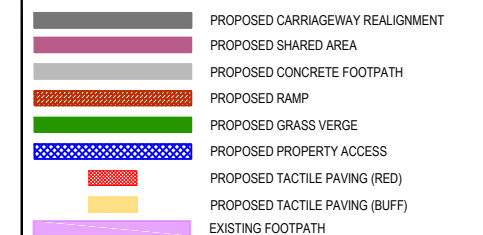

P01	PART 8 PLANNING	KT	DRL	03/12/20
Rev	Description	Drawn	Checked	Date



	SOUTH DUBLIN COUNTY COUNCIL
Client	
	DODDER GREENWAY PHASE 5
Project	
	DODDER ROAD LOWER UPGRADE. SHEET 1 OF 3
Draw Title	

Drawn By KT Date DEC. 2020 18_123C
 Checked By DRL Scale 1:500 @ A1 CSEA Job No. _____


Project Code	Originator	Zone/ Phase	Level	Type	Role	Dwg. No.
--------------	------------	----------------	-------	------	------	----------

18_123C - CSE - GEN - XX - DR - C - 1431

S2	SUITABLE FOR INFORMATION
----	--------------------------

SUITABLE FOR INFORMATION	
Status Code	Suitability Description

P01 PART 8 PLANNING


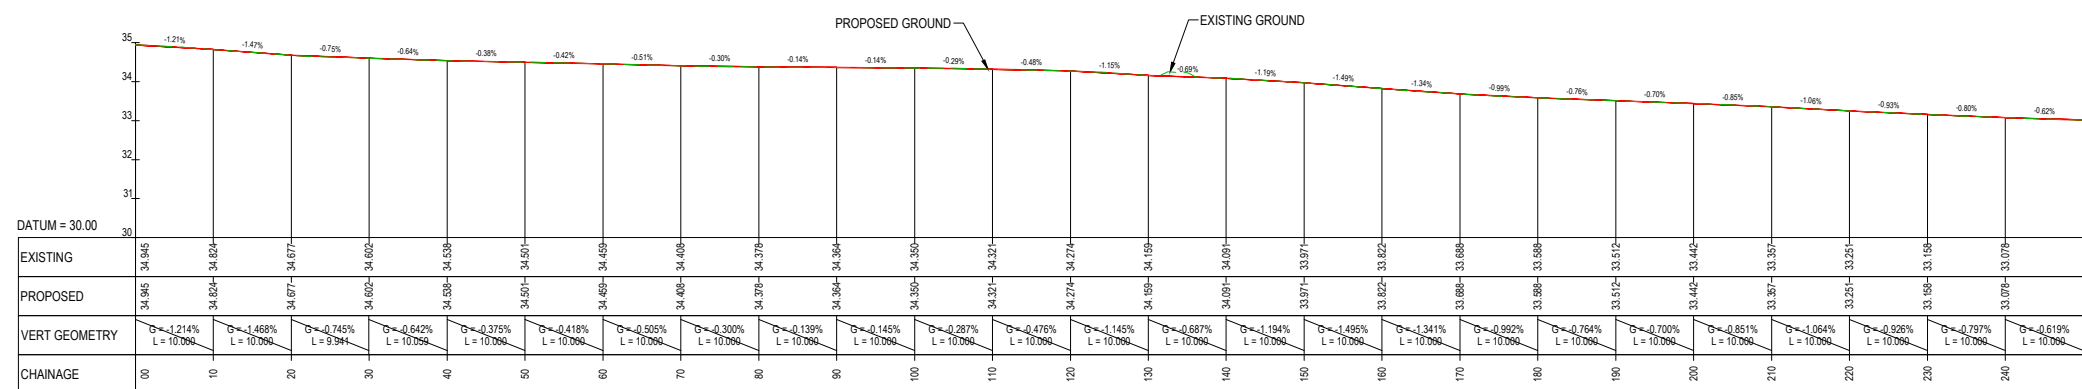


PROPOSED ROAD PROFILE: CH 00m-250m
SCALE: H 1:500, V 1:100

DODDER GREENWAY DODDER ROAD LOWER

DRAWING IS PRODUCED USING THE
IRISH TRANSVERSE MERCATOR (ITM)
GEOGRAPHIC COORDINATE SYSTEM

A1

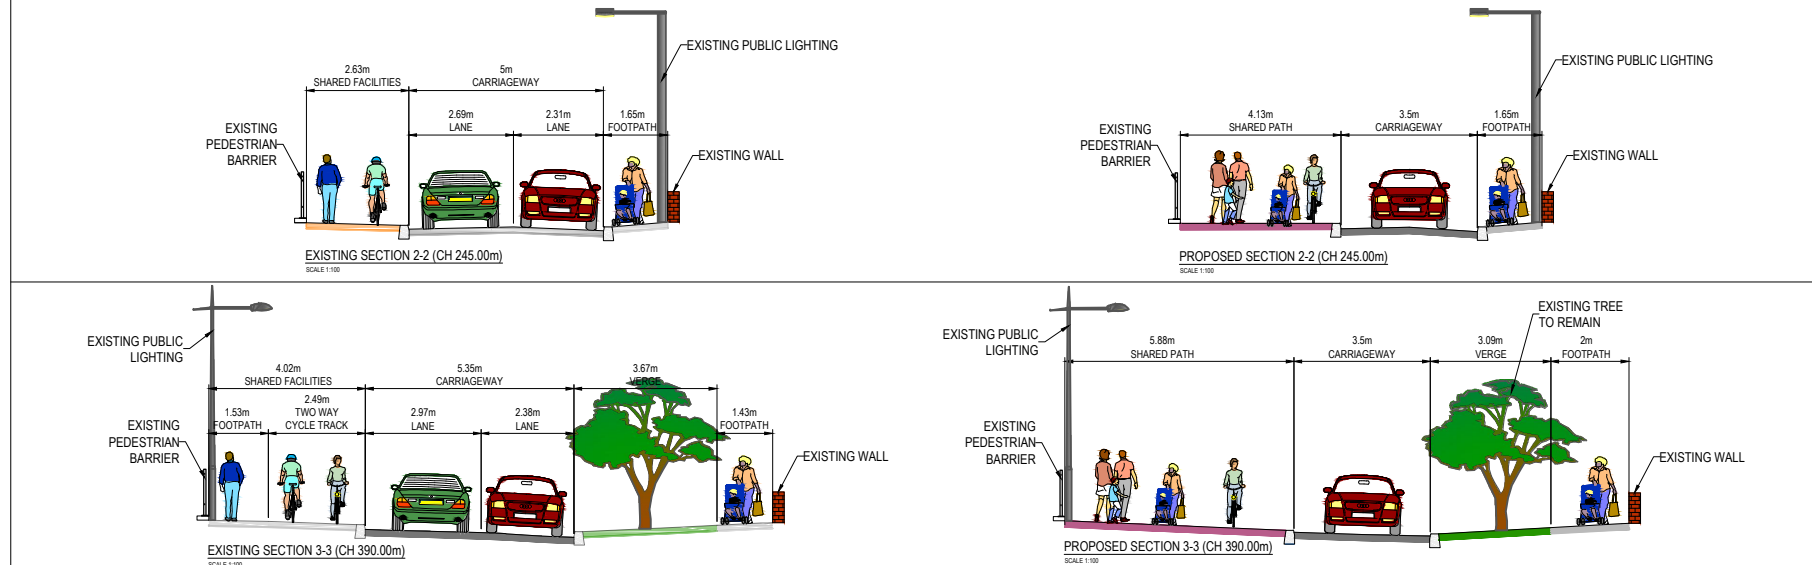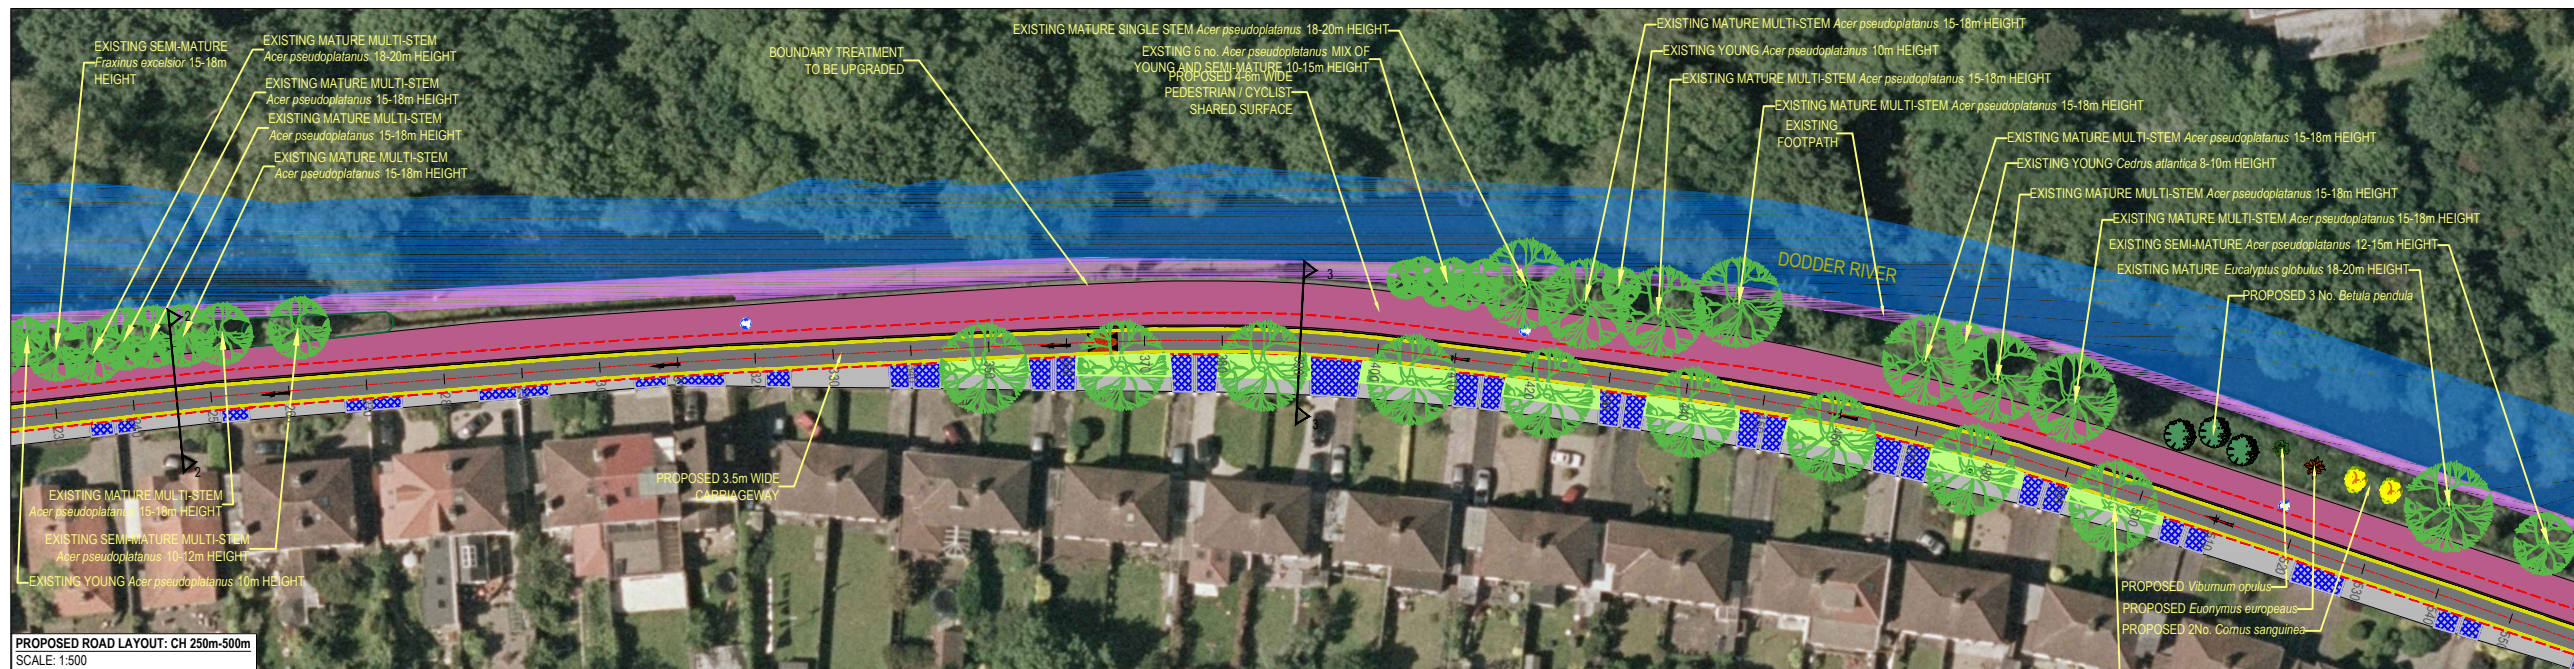


NOTE:
1. Existing native trees on the site shall be preserved where possible, as a part of the landscape design scheme. The Landscape Architect/Arborist shall be consulted at the time of vegetation clearance with regards to ascertaining which trees can viably and safely be preserved as a part of the Landscape construction works.

HARD LANDSCAPING

- Galvanised steel post 100x100mm, powder coated RAL 3020 of 1500mm height, fixed in position with individual concrete footings set below ground level with steel reinforcement bracing (Refer to Engineer's drawings for fixing details) 4no.
- Galvanised steel post 100x100mm, powder coated RAL 3020 of 2500mm height fixed in position with individual concrete footings set below ground level with steel reinforcement bracing (Refer to Engineer's drawings for fixing details) 3no.
- Galvanised steel post 100x100mm, powder coated RAL 3020 of 2000mm height fixed in position with individual concrete footings set below ground level with steel reinforcement bracing (Refer to Engineer's drawings for fixing details) 2no.
- Galvanised steel post 100x100mm, powder coated RAL 3020 of 1700mm height fixed in position with individual concrete footings set below ground level with steel reinforcement bracing (Refer to Engineer's drawings for fixing details) 2no.

SOFT LANDSCAPING

- Trees**
- Betula pendula, rb, 20-25cmg 11no.
 - Prunus avium, rb, 20-25cmg 4no.
 - Acer globosum, rb, 30-35cmg 8no.
 - Retained existing trees
- Shrubs**
- Viburnum opulus, br, 120-150cm 10no.
 - Euonymus europaeus, br, 120-150cm 7no.
 - Cornus sanguinea, br, 120-150cm 7no.
 - Cytisus scoparius, br, 120-150cm 2no.
 - Sambucus nigra, br, 120-150cm 6no.
 - Corylus avellana, br, 120-150cm 5no.
- Native groundcover planting mix**
- Rosa canina, CG 2L 3m²
 - Calluna vulgaris, CG 2L 5m²
 - Hypericum calycinum, CG 2L 6m²
 - Hedera helix 'Hibernica', CG 2L 8m²
 - Viburnum opulus 'Compactum', CG 2L 3m²
- Wildflower mix**
NOTE: Allow minimum 1m band of wildflower mix seeding on either side of new paving construction in grass areas, sow at 2 gms/m²

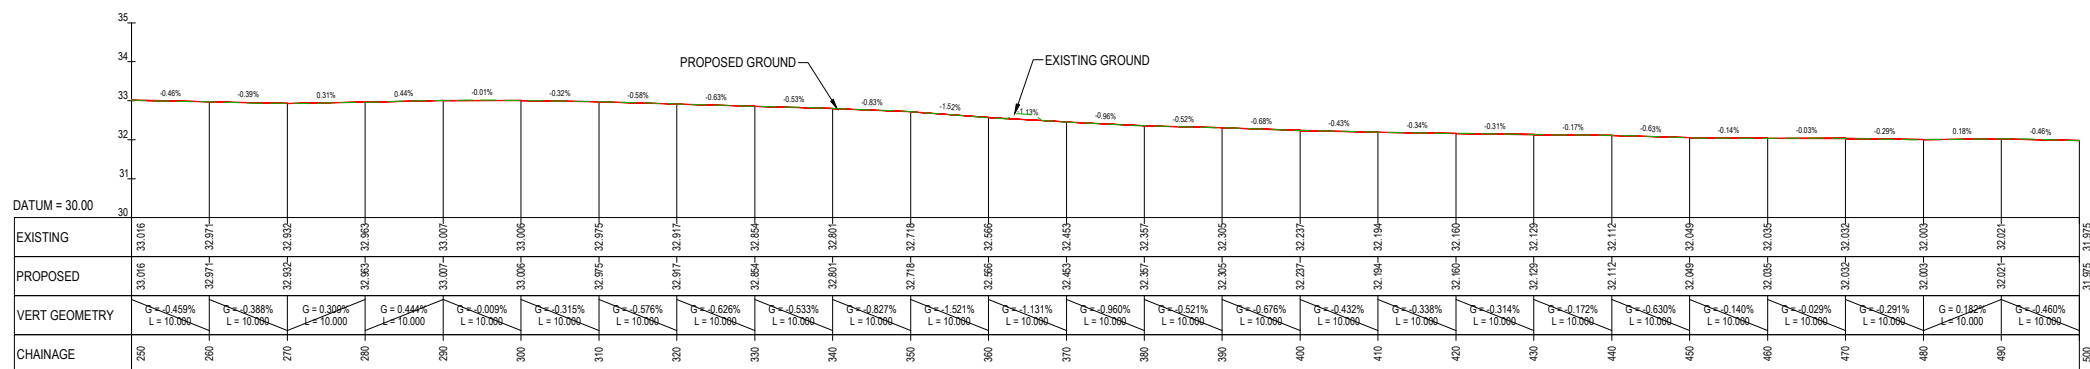

PROPOSED ROAD PROFILE: CH 250m-500m
SCALE: H 1:500, V 1:100

KEY PLAN NTS

LEGEND:

- PROPOSED CARRIAGEWAY REALIGNMENT
- PROPOSED SHARED AREA
- PROPOSED CONCRETE FOOTPATH
- PROPOSED RAMP
- PROPOSED GRASS VERGE
- PROPOSED PROPERTY ACCESS
- PROPOSED TACTILE PAVING (RED)
- PROPOSED TACTILE PAVING (BUFF)
- EXISTING FOOTPATH

P01	PART 8 PLANNING	KT	DRL	03/12/20
Rev	Description	Drawn	Checked	Date

Clifton Scannell Emerson
Associates Limited
Consulting Engineers
Mentec House (1st Floor),
Bakers Point, Pottery Road
Dun Laoghaire, Co. Dublin,
Ireland, A96 K6P3
T: +353 1 288 5006
F: +353 1 283 3466
E: info@csea.ie
W: www.csea.ie



SOUTH DUBLIN
COUNTY COUNCIL
DODDER GREENWAY
PHASE 5
DODDER ROAD LOWER
UPGRADE, SHEET 2 OF 3

Drawn By	KT	Date	DEC. 2020	18_123C
Checked By	DRL	Scale	1:500 @ A1	CSEA Job No.
Project Code	Originator	Zone/Phase	Level	Type
18_123C - CSE - GEN - XX - DR - C - 1432				
S2	SUITABLE FOR INFORMATION			
Status Code	Suitability Description			
P01	PART 8 PLANNING			
Revision	Project Status			

DODDER GREENWAY DODDER ROAD LOWER

DRAWING IS PRODUCED USING THE
IRISH TRANSVERSE MERCATOR (ITM)
GEOGRAPHIC COORDINATE SYSTEM

A1

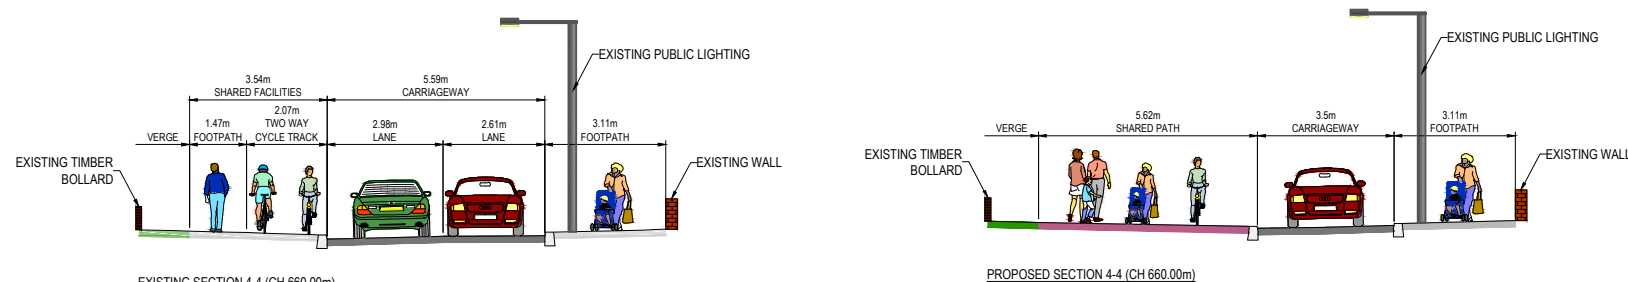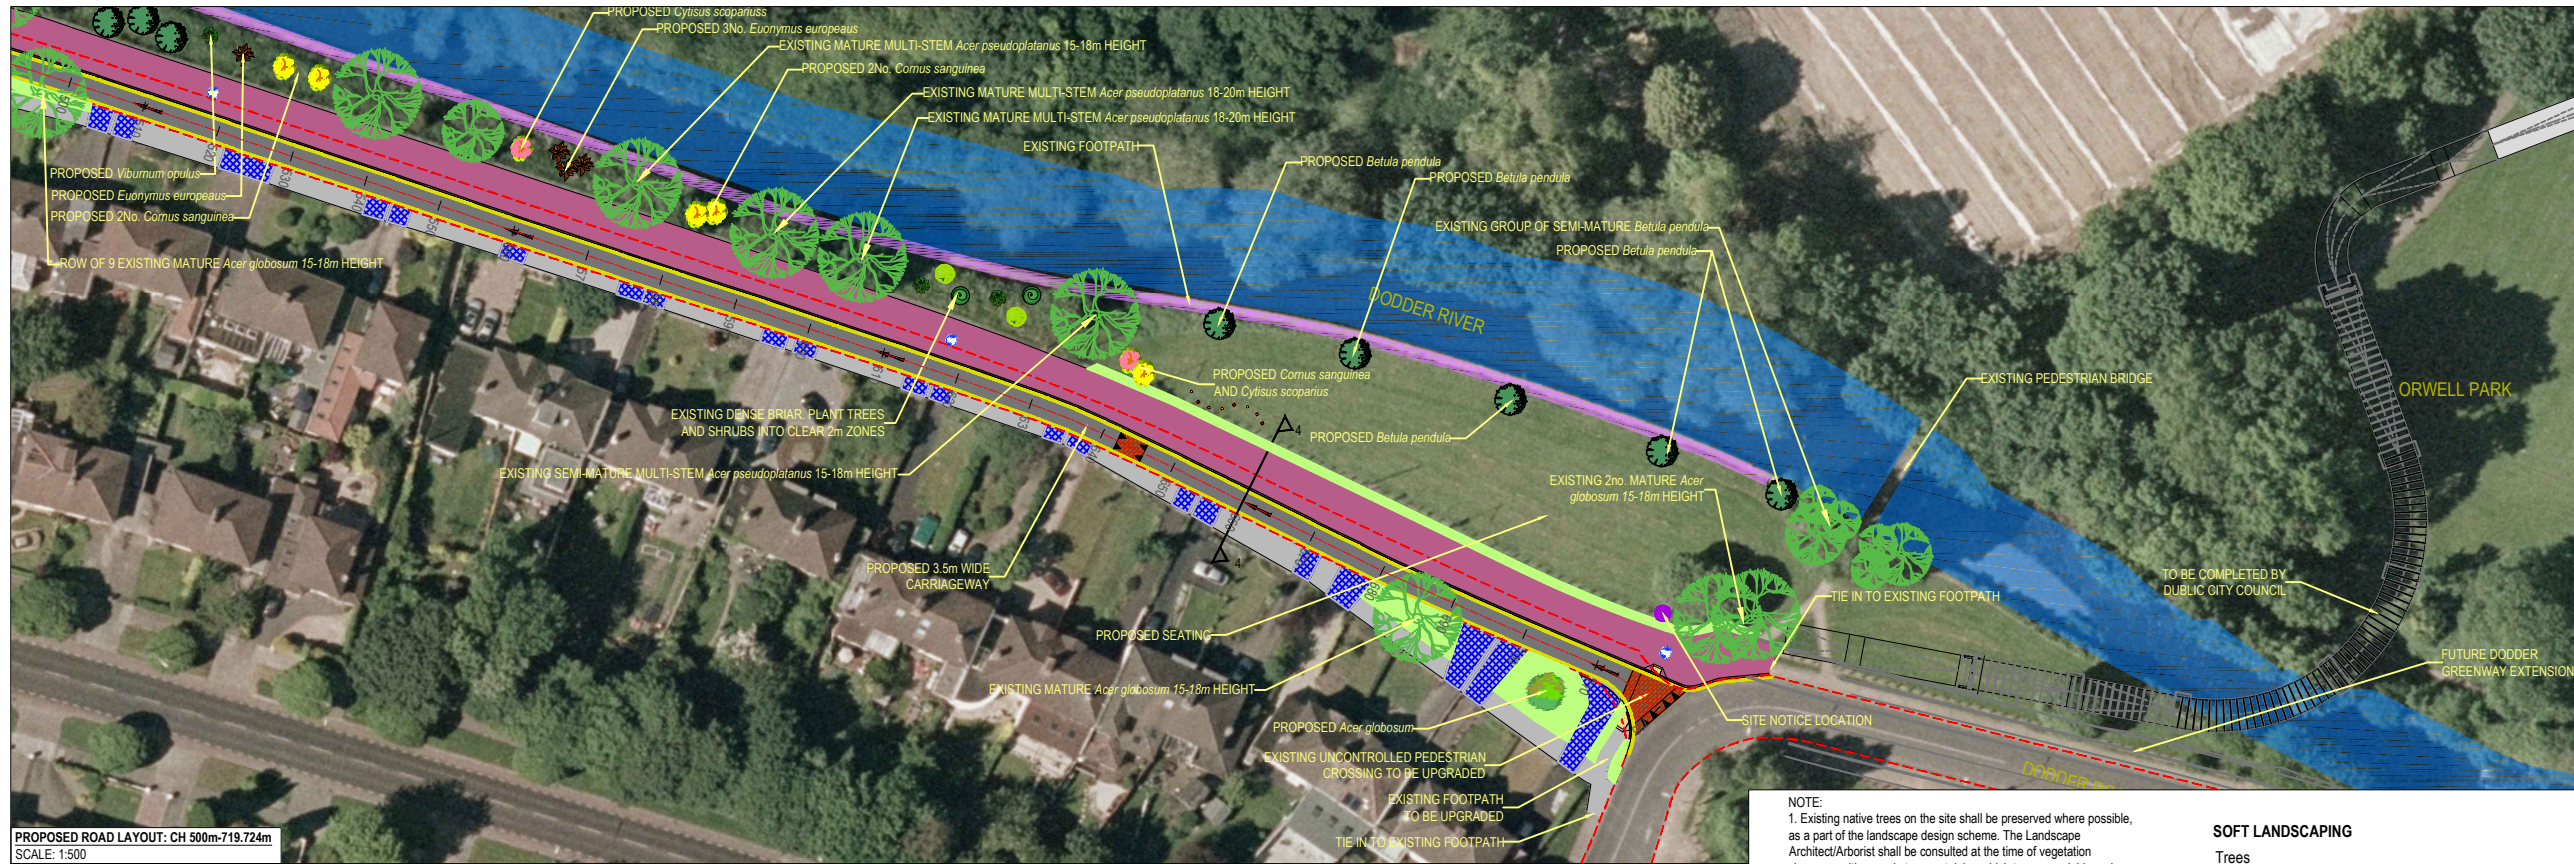

NOTE:
1. Existing native trees on the site shall be preserved where possible, as a part of the landscape design scheme. The Landscape Architect/Arborist shall be consulted at the time of vegetation clearance with regards to ascertaining which trees can viably and safely be preserved as a part of the Landscape construction works.

HARD LANDSCAPING

- Galvanised steel post 100x100mm, powder coated RAL 3020 of 1500mm height, fixed in position with individual concrete footings set below ground level with steel reinforcement bracing (Refer to Engineer's drawings for fixing details) 4no.
- Galvanised steel post 100x100mm, powder coated RAL 3020 of 2500mm height fixed in position with individual concrete footings set below ground level with steel reinforcement bracing (Refer to Engineer's drawings for fixing details) 3no.
- Galvanised steel post 100x100mm, powder coated RAL 3020 of 2000mm height fixed in position with individual concrete footings set below ground level with steel reinforcement bracing (Refer to Engineer's drawings for fixing details) 2no.
- Galvanised steel post 100x100mm, powder coated RAL 3020 of 1700mm height fixed in position with individual concrete footings set below ground level with steel reinforcement bracing (Refer to Engineer's drawings for fixing details) 2no.

SOFT LANDSCAPING


Trees

- Betula pendula*, rb, 20-25cmg 11no.
- Prunus avium*, rb, 20-25cmg 4no.
- Acer globosum*, rb, 30-35cmg 8no.
- Retained existing trees

Shrubs

- Viburnum opulus*, br, 120-150cm 10no.
- Euonymus europaeus*, br, 120-150cm 7no.
- Cornus sanguinea*, br, 120-150cm 7no.
- Cytisus scoparius*, br, 120-150cm 2no.
- Sambucus nigra*, br, 120-150cm 6no.
- Corylus avellana*, br, 120-150cm 5no.
- Native groundcover planting mix
Rosa canina, CG 2L 3m² 20%
- Calluna vulgaris*, CG 2L 5m² 20%
- Hypericum calycinum*, CG 2L 6m² 20%
- Hedera helix* 'Hibernica', CG 2L 8m² 20%
- Viburnum opulus* 'Compactum', CG 2L 3m² 20%

Wildflower mix
NOTE: Allow minimum 1m band of wildflower mix seeding on either side of new paving construction in grass areas, sow at 2 gms/m²

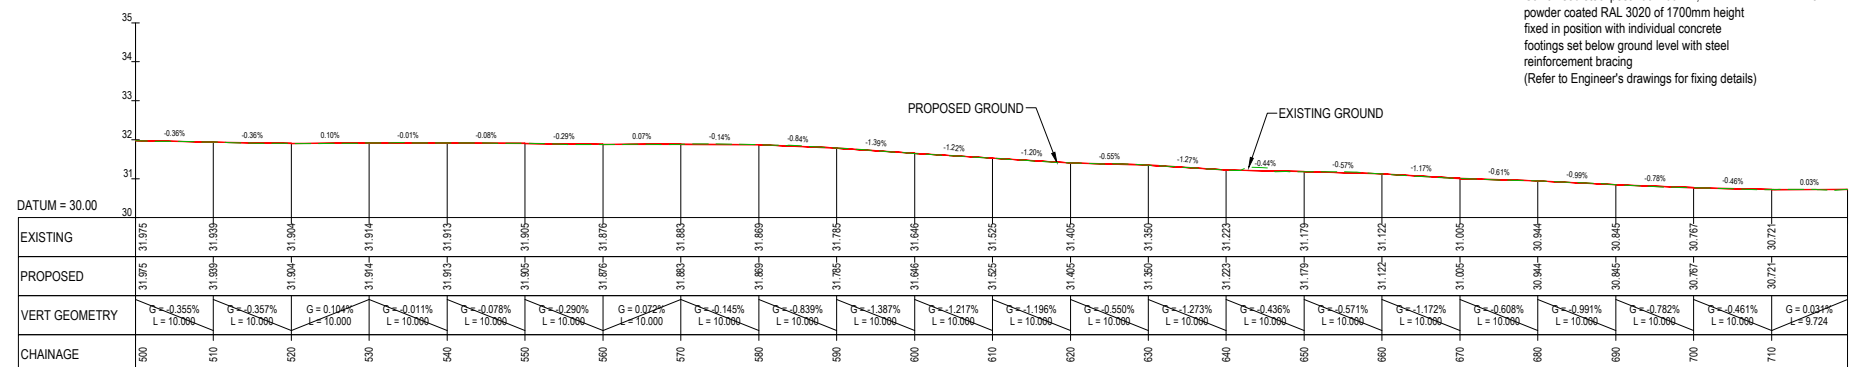

KEY PLAN NTS

LEGEND:

- PROPOSED CARRIAGEWAY REALIGNMENT
- PROPOSED SHARED AREA
- PROPOSED CONCRETE FOOTPATH
- PROPOSED RAMP
- PROPOSED GRASS VERGE
- PROPOSED PROPERTY ACCESS
- PROPOSED TACTILE PAVING (RED)
- PROPOSED TACTILE PAVING (BUFF)
- EXISTING FOOTPATH

P01	PART 8 PLANNING	KT	DRL	03/12/20
Rev	Description	Drawn	Checked	Date

Clifton Scannell Emerson
Associates

Client: SOUTH DUBLIN COUNTY COUNCIL
Project: DODDER GREENWAY PHASE 5
DODDER ROAD LOWER UPGRADE, SHEET 3 OF 3

Drawn By: KT Date: DEC. 2020
Checked By: DRL Scale: 1:500 @ A1
Project Code: 18_123C- CSE - GEN - XX - DR - C - 1433

S2	SUITABLE FOR INFORMATION
P01	PART 8 PLANNING
Revision	Project Status