




01 ELEVATION 1 - PROPOSED CONTEXT ELEVATION (NORTH)

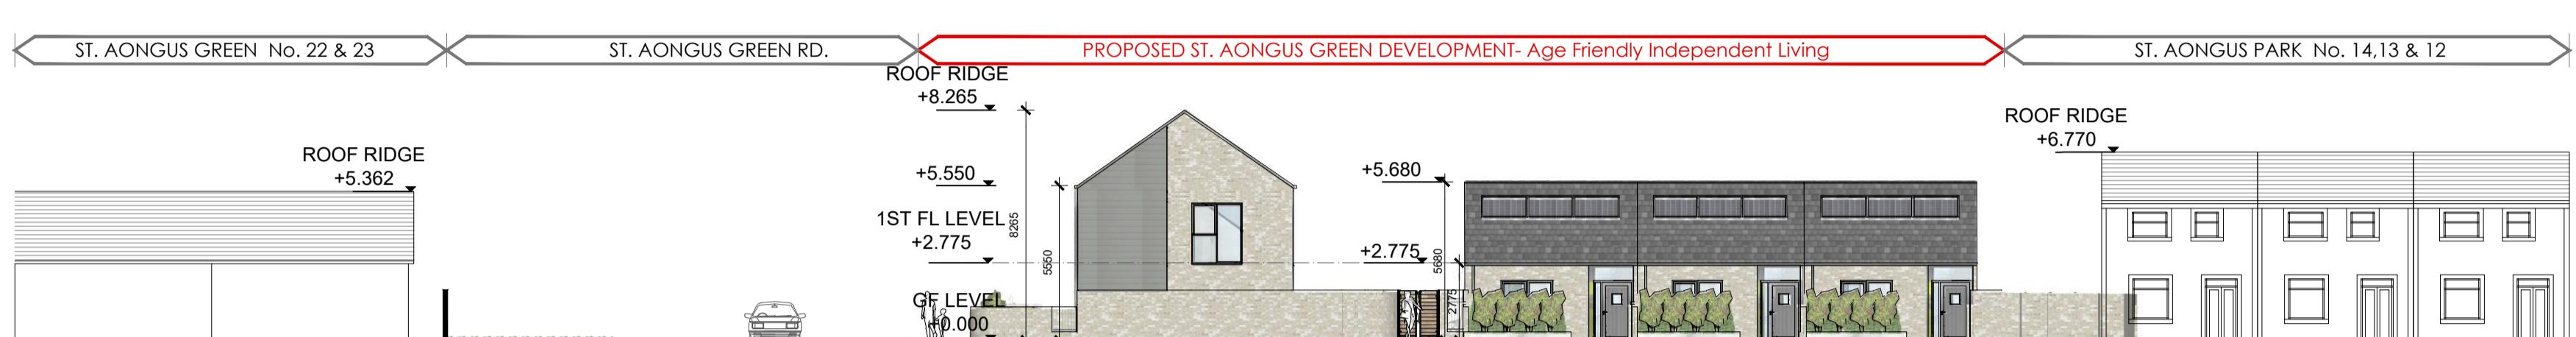


02 ELEVATION 3 - PROPOSED CONTEXT ELEVATION (SOUTH)

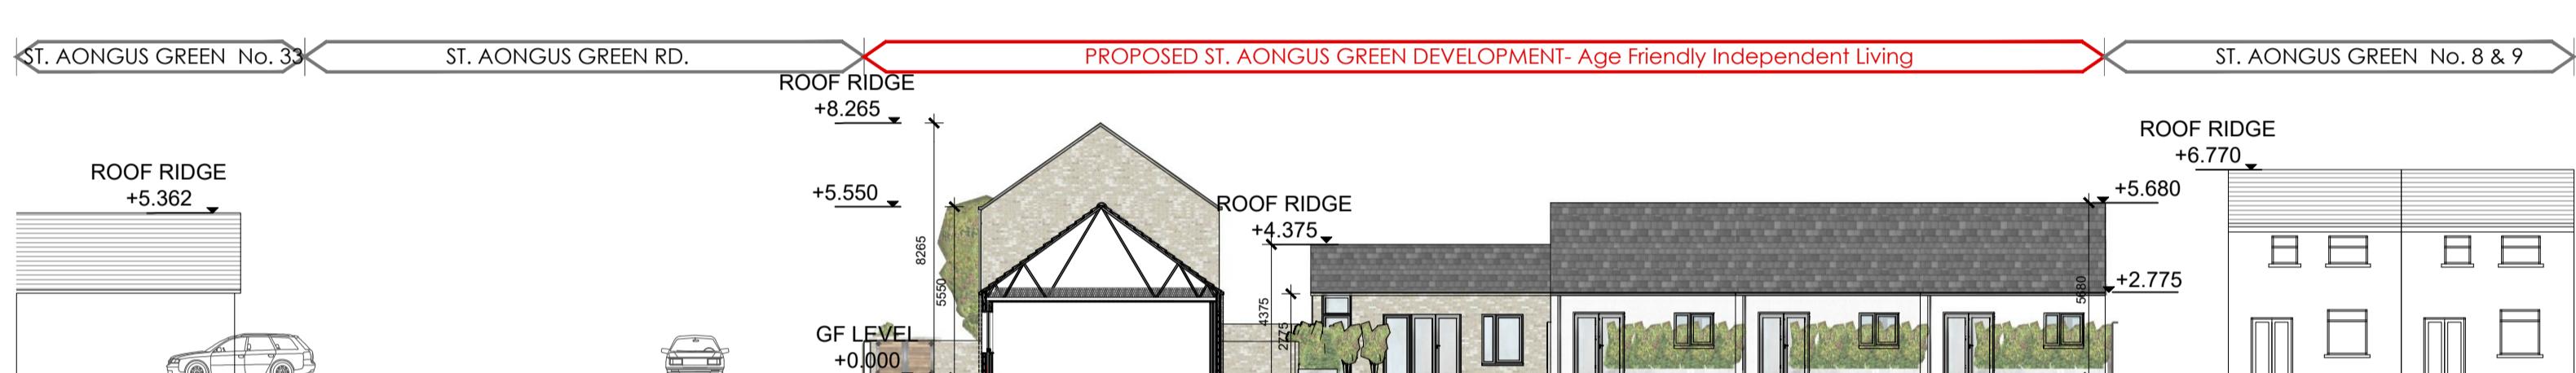

03 SECTION A- PROPOSED CONTEXT COURTYARD SECTION

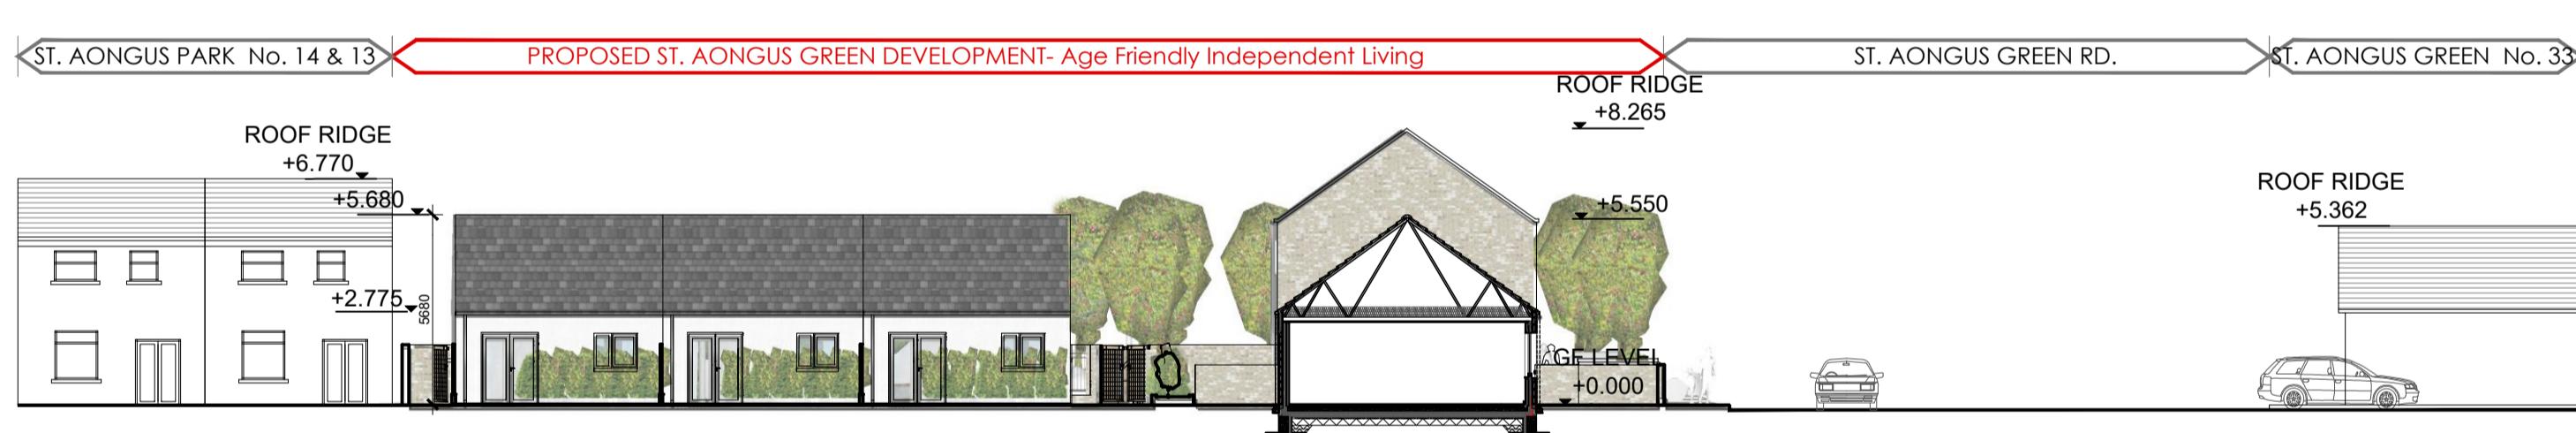

06 SECTION B- PROPOSED CONTEXT COURTYARD ELEVATION

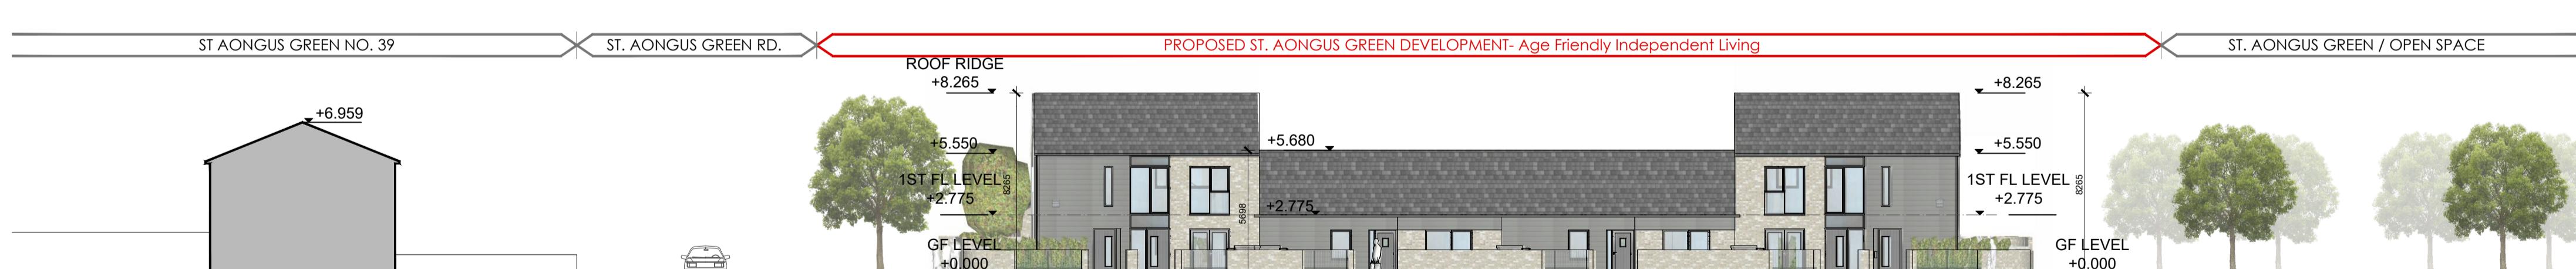

04 ELEVATION 2 - PROPOSED CONTEXT ELEVATION (WEST)



05 SECTION A- PROPOSED CONTEXT COURTYARD SECTION

