


LEGEND
 SITE BOUNDARY

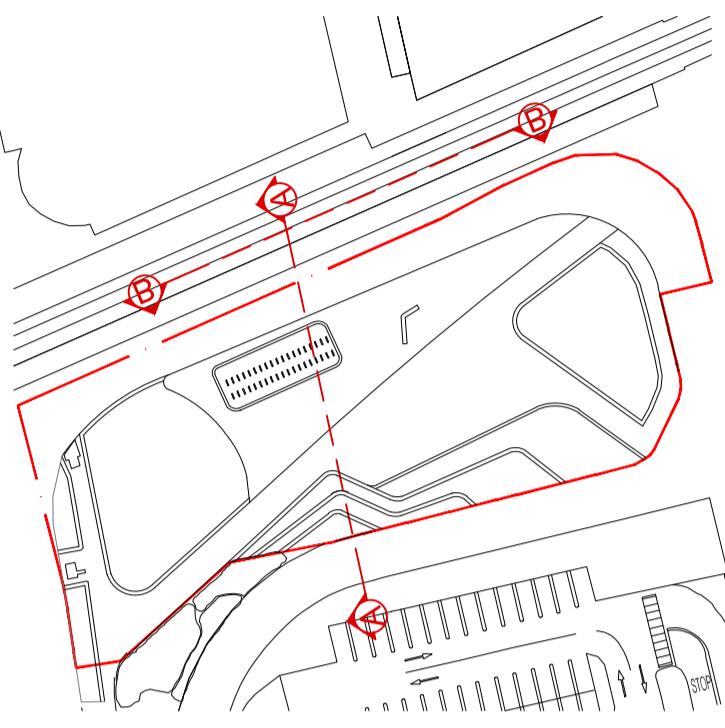

KEY PLAN - FOR SECTION LINES


EXISTING CAR PARK

EXISTING RAMP

PROPOSED HARD & SOFT LANDSCAPING

BLESSINGTON ROAD

TALLAGHT (THE SQUARE) LUAS STOP

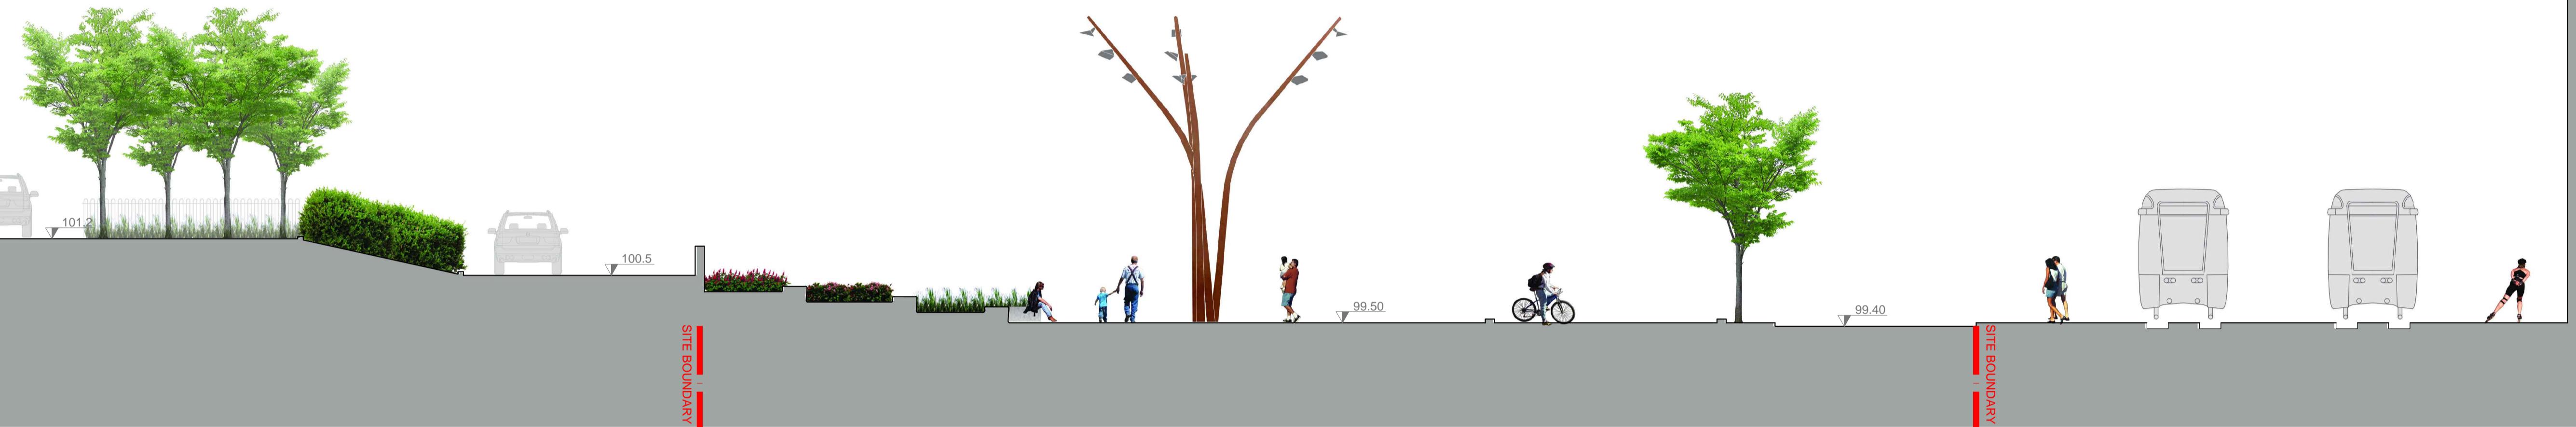

02
 SITE SECTION A-A

SCALE = 1:100 @A1, 1:200@A3

PART 8 DISPLAY

PROPOSED HARD & SOFT LANDSCAPING

EXISTING HARD & SOFT LANDSCAPING

BELGARD SQUARE WEST



02
 SITE SECTION B-B

SCALE = 1:100 @A1, 1:200@A3



Comhairle Contae
 Átha Cliath Theas
 South Dublin County Council
 Architects' Department,
 County Hall, Tallaght,
 Dublin 24.
 Tel: 01 414 9000
 County Architect - Eddie Conroy
 B. Arch., M. Arch.Sc., FRIAI.

PROJECT:
 Public Realm adjacent to
 Belgard Square West, Tallaght (The Square)
 Luas Stop and The Square Carpark

DRAWING:
 SECTION A-A & B-B -
 TALLAGHT LUAS STOP

SCALE: 1:100 PAPER SIZE: A1

DRAWN BY: LB CHECKED BY: -

JOB NO. 20017 DRAWING NO. 05

DATE OF ORIGIN: JULY 2021 REV: -