


# **DODDER GREENWAY**

---

# **FIRHOUSE ROAD LINKS**

## **OPTION 3**

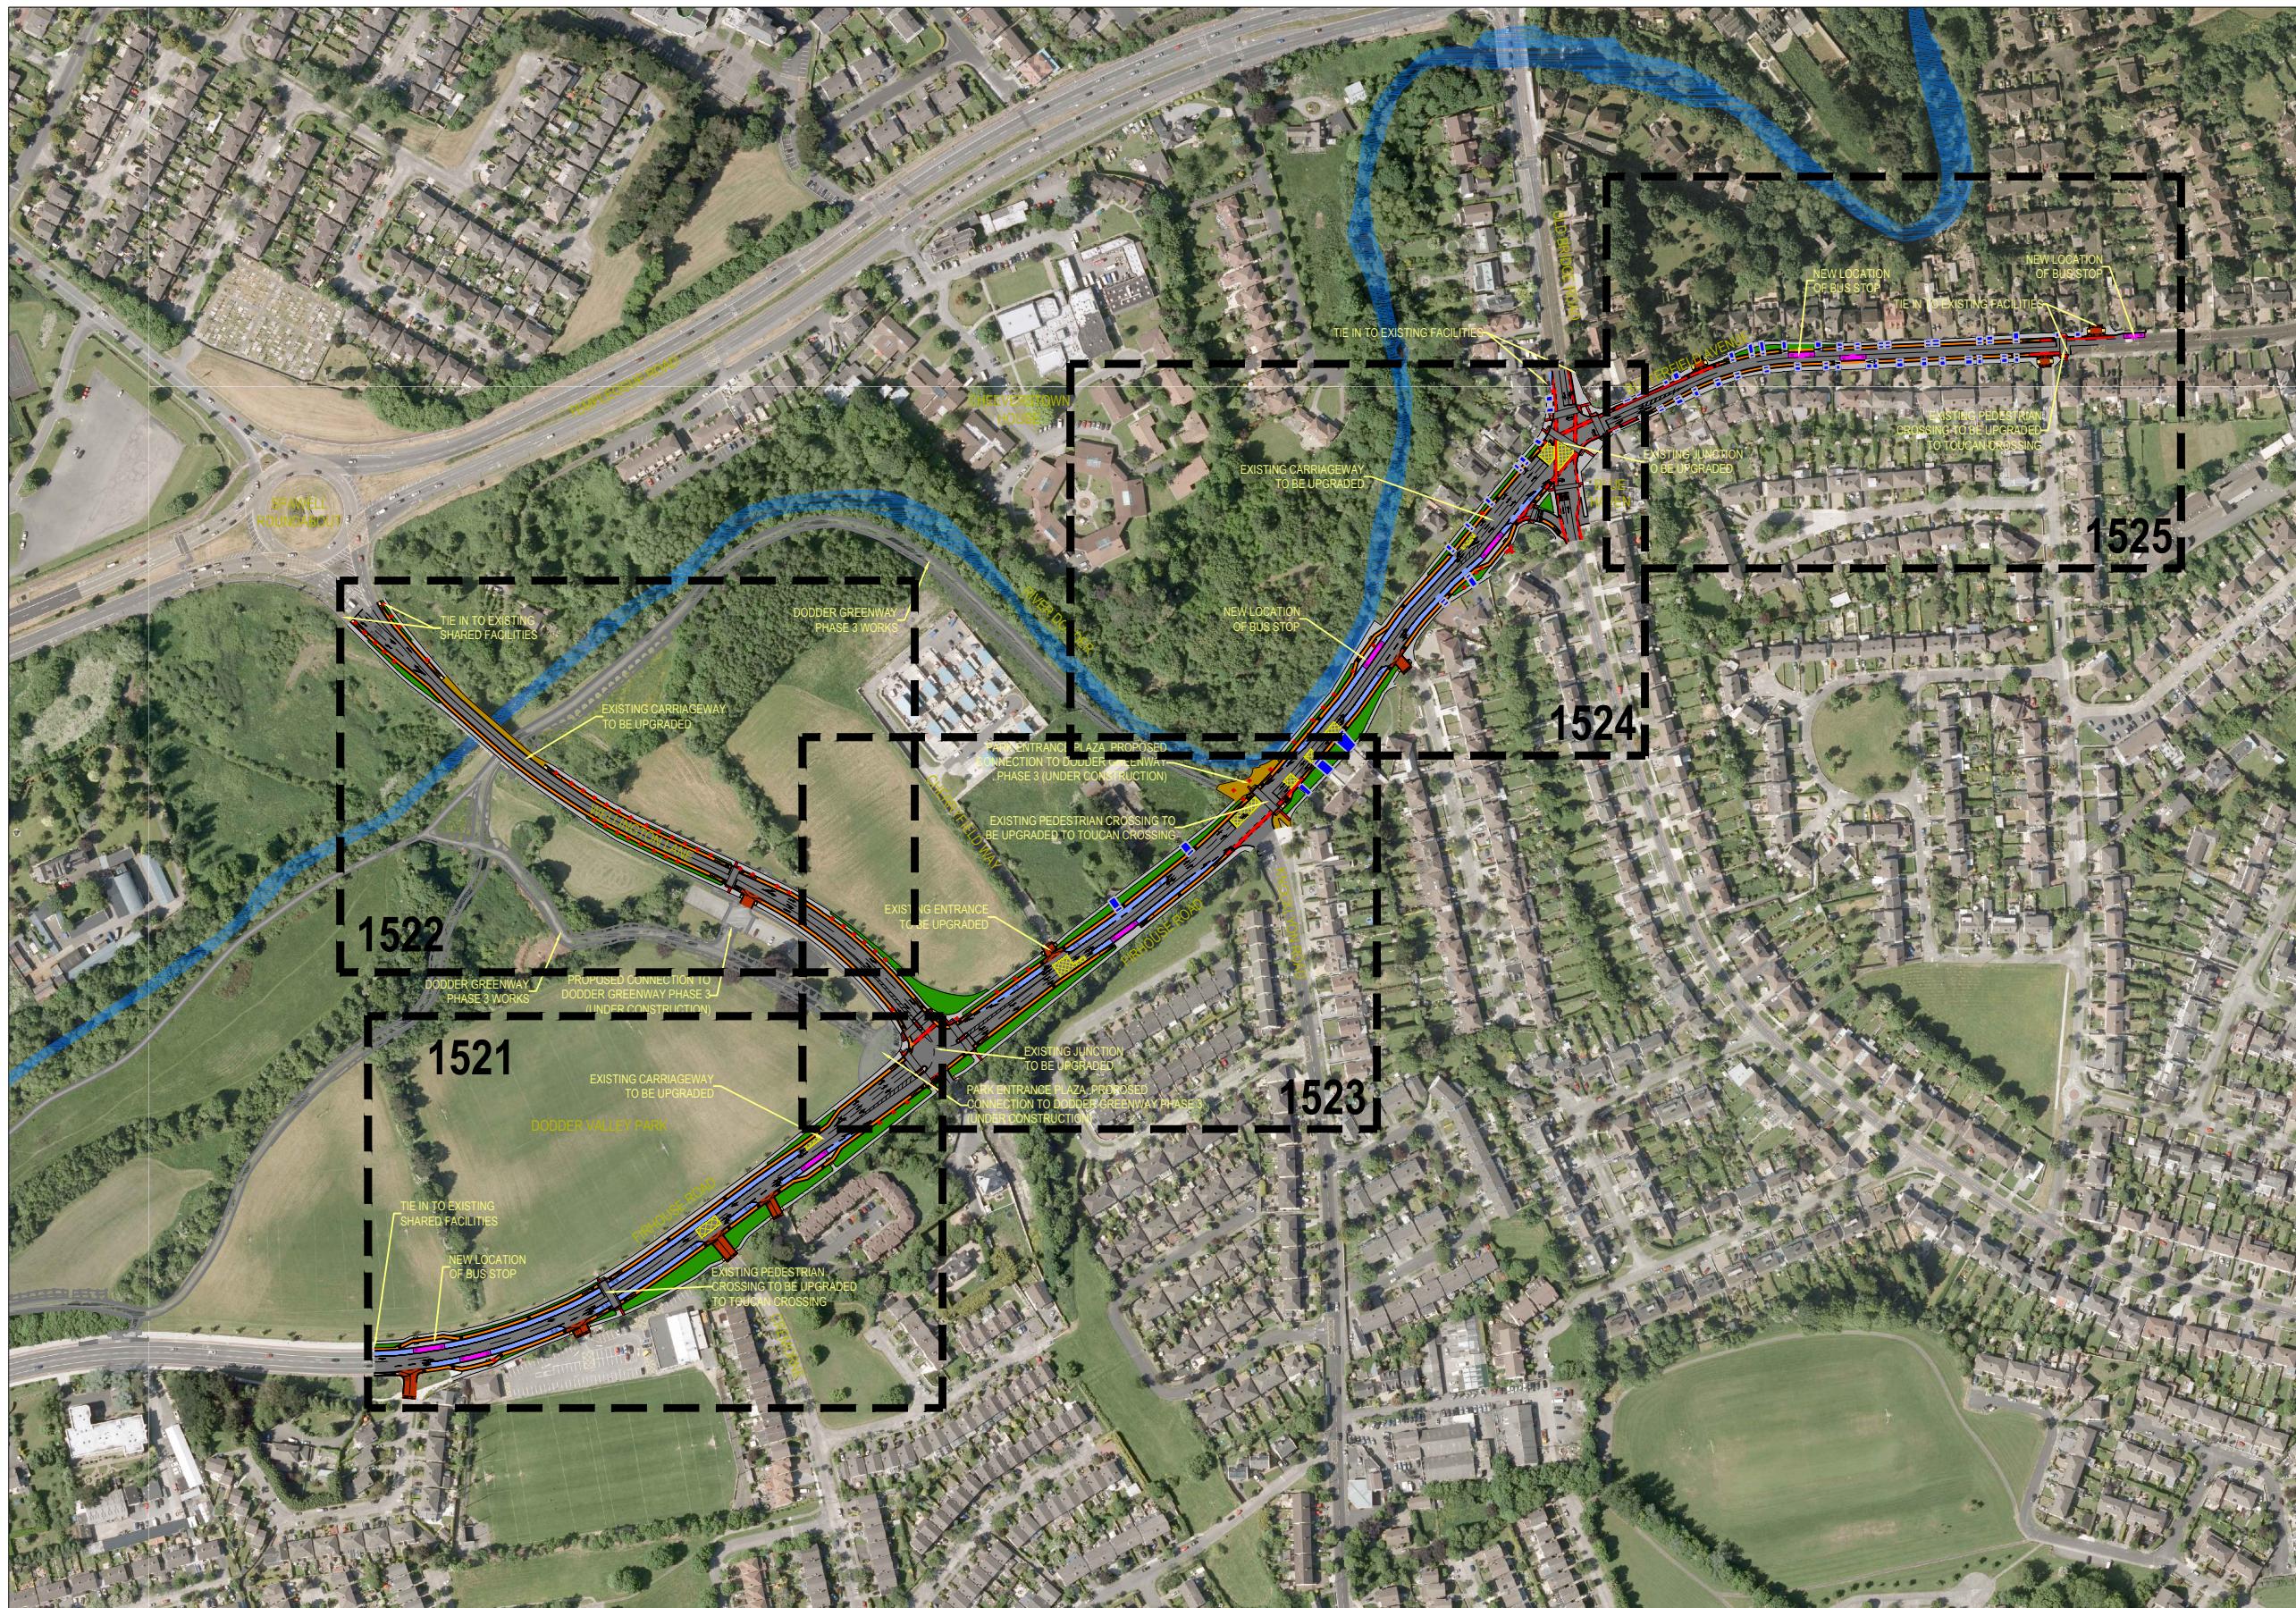

DRAWING IS PRODUCED USING THE  
IRISH TRANSVERSE MERCATOR (ITM)  
GEOGRAPHIC COORDINATE SYSTEM

A1



LEGEND

	PROPOSED RED COLOURED SURFACING
	PROPOSED RAISED OFF ROAD CYCLETRACK
	PROPOSED CARRIAGeway UPGRADE
	PROPOSED BUS LANE
	PROPOSED BUS STOP
	PROPOSED CONCRETE FOOTPATH
	PROPOSED SHARED SURFACE
	PROPOSED RAMP
	PROPOSED PROPERTY ACCESS
	PROPOSED GRASS VERGE / LOW LEVEL PLANTING
	PROPOSED TACTILE PAVING (RED)
	PROPOSED TACTILE PAVING (BUFF)
	PROPOSED SEGREGATED SHARED CYCLE TRACK / FOOTWAY TACTILE PAVING (BUFF)

Clifton Scannell Emerson  
Associates

**Clifton Scannell Emerse  
Associates Limited**  
Consulting Engineers,  
Mentec House (1st Floor),  
Bakers Point, Pottery Road,  
Dun Laoghaire, Co. Dublin,  
Ireland, A96 K6P3  
  
T. +353 1 288 5006  
F. +353 1 283 3466  
E. [info@cse.ie](mailto:info@cse.ie)  
M. [www.cse.ie](http://www.cse.ie)

SOUTH DUBLIN  
COUNTY COUNCIL

# DODDER GREENWAY PHASE 6

**FIRHOUSE ROAD LINKS  
OVERALL - OPTION 3**

KT OCT. 2021  
Drawn By \_\_\_\_\_ Date \_\_\_\_\_ 18 123

DRL 1:2000 @ A1  
Checked By Scale CSEA Job No

Project Code	Originator	Zone/ Phase	Level	Type	Role	Dwg. No.
--------------	------------	----------------	-------	------	------	----------

18 123D - CSE - GEN - XX - DR - C - 1520

68

**S2 FOR INFORMATION**


## Revision Project Status

# DODDER GREENWAY FIRHOUSE ROAD LINKS OPTION 3



DRAWING IS PRODUCED USING THE  
IRISH TRANSVERSE MERCATOR (ITM)  
GEOGRAPHIC COORDINATE SYSTEM

A1

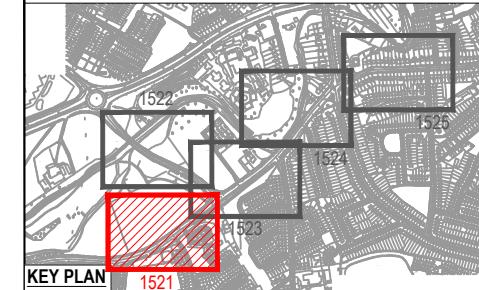

KEY PLAN  
NTS


LEGEND:	
PROPOSED RED COLOURED SURFACING	
PROPOSED RAISED OFF ROAD CYCLETRACK	
PROPOSED CARRIAGEWAY UPGRADE	
PROPOSED BUS LANE	
PROPOSED BUS STOP	
PROPOSED CONCRETE FOOTPATH	
PROPOSED SHARED SURFACE	
PROPOSED RAMP	
PROPOSED PROPERTY ACCESS	
PROPOSED GRASS VERGE / LOW LEVEL PLANTING	
PROPOSED TACTILE PAVING (RED)	
PROPOSED TACTILE PAVING (BUFF)	
PROPOSED SEGREGATED SHARED CYCLE	
TRACK - FOOTWAY TACTILE PAVING (BUFF)	
◆	EXISTING TREES TO BE REMOVED
---	EXISTING KERB

Rev	Description	Drawn	Checked	Date

Clifton Scannell Emerson Associates	Clifton Scannell Emerson Consulting Engineers, Mentec House (1st Floor), Bakers Point, Pottery Road, Dun Laoghaire, Co. Dublin, Ireland A96 K6P7 T: +353 1 288 5006 F: +353 1 283 3466 E: info@csea.ie W: www.csea.ie
--	--



Client	SOUTH DUBLIN COUNTY COUNCIL		
Project	DODDER GREENWAY PHASE 6		
Dwg. Title	FIRHOUSE ROAD LINKS OPTION 3 - SHEET 1 OF 5		
Drawn By	KT	Date	OCT. 2021
Checked By	DRL	Scale	1:500 @ A1
Project Code	Originator	Zone/Phase	Level
18_123D - CSE - GEN - XX - DR - C - 1521			
S2	FOR INFORMATION		
Status Code	Suitability Description		
FINAL	PRELIMINARY		
Revision	Project Status		

# DODDER GREENWAY FIRHOUSE ROAD LINKS OPTION 3

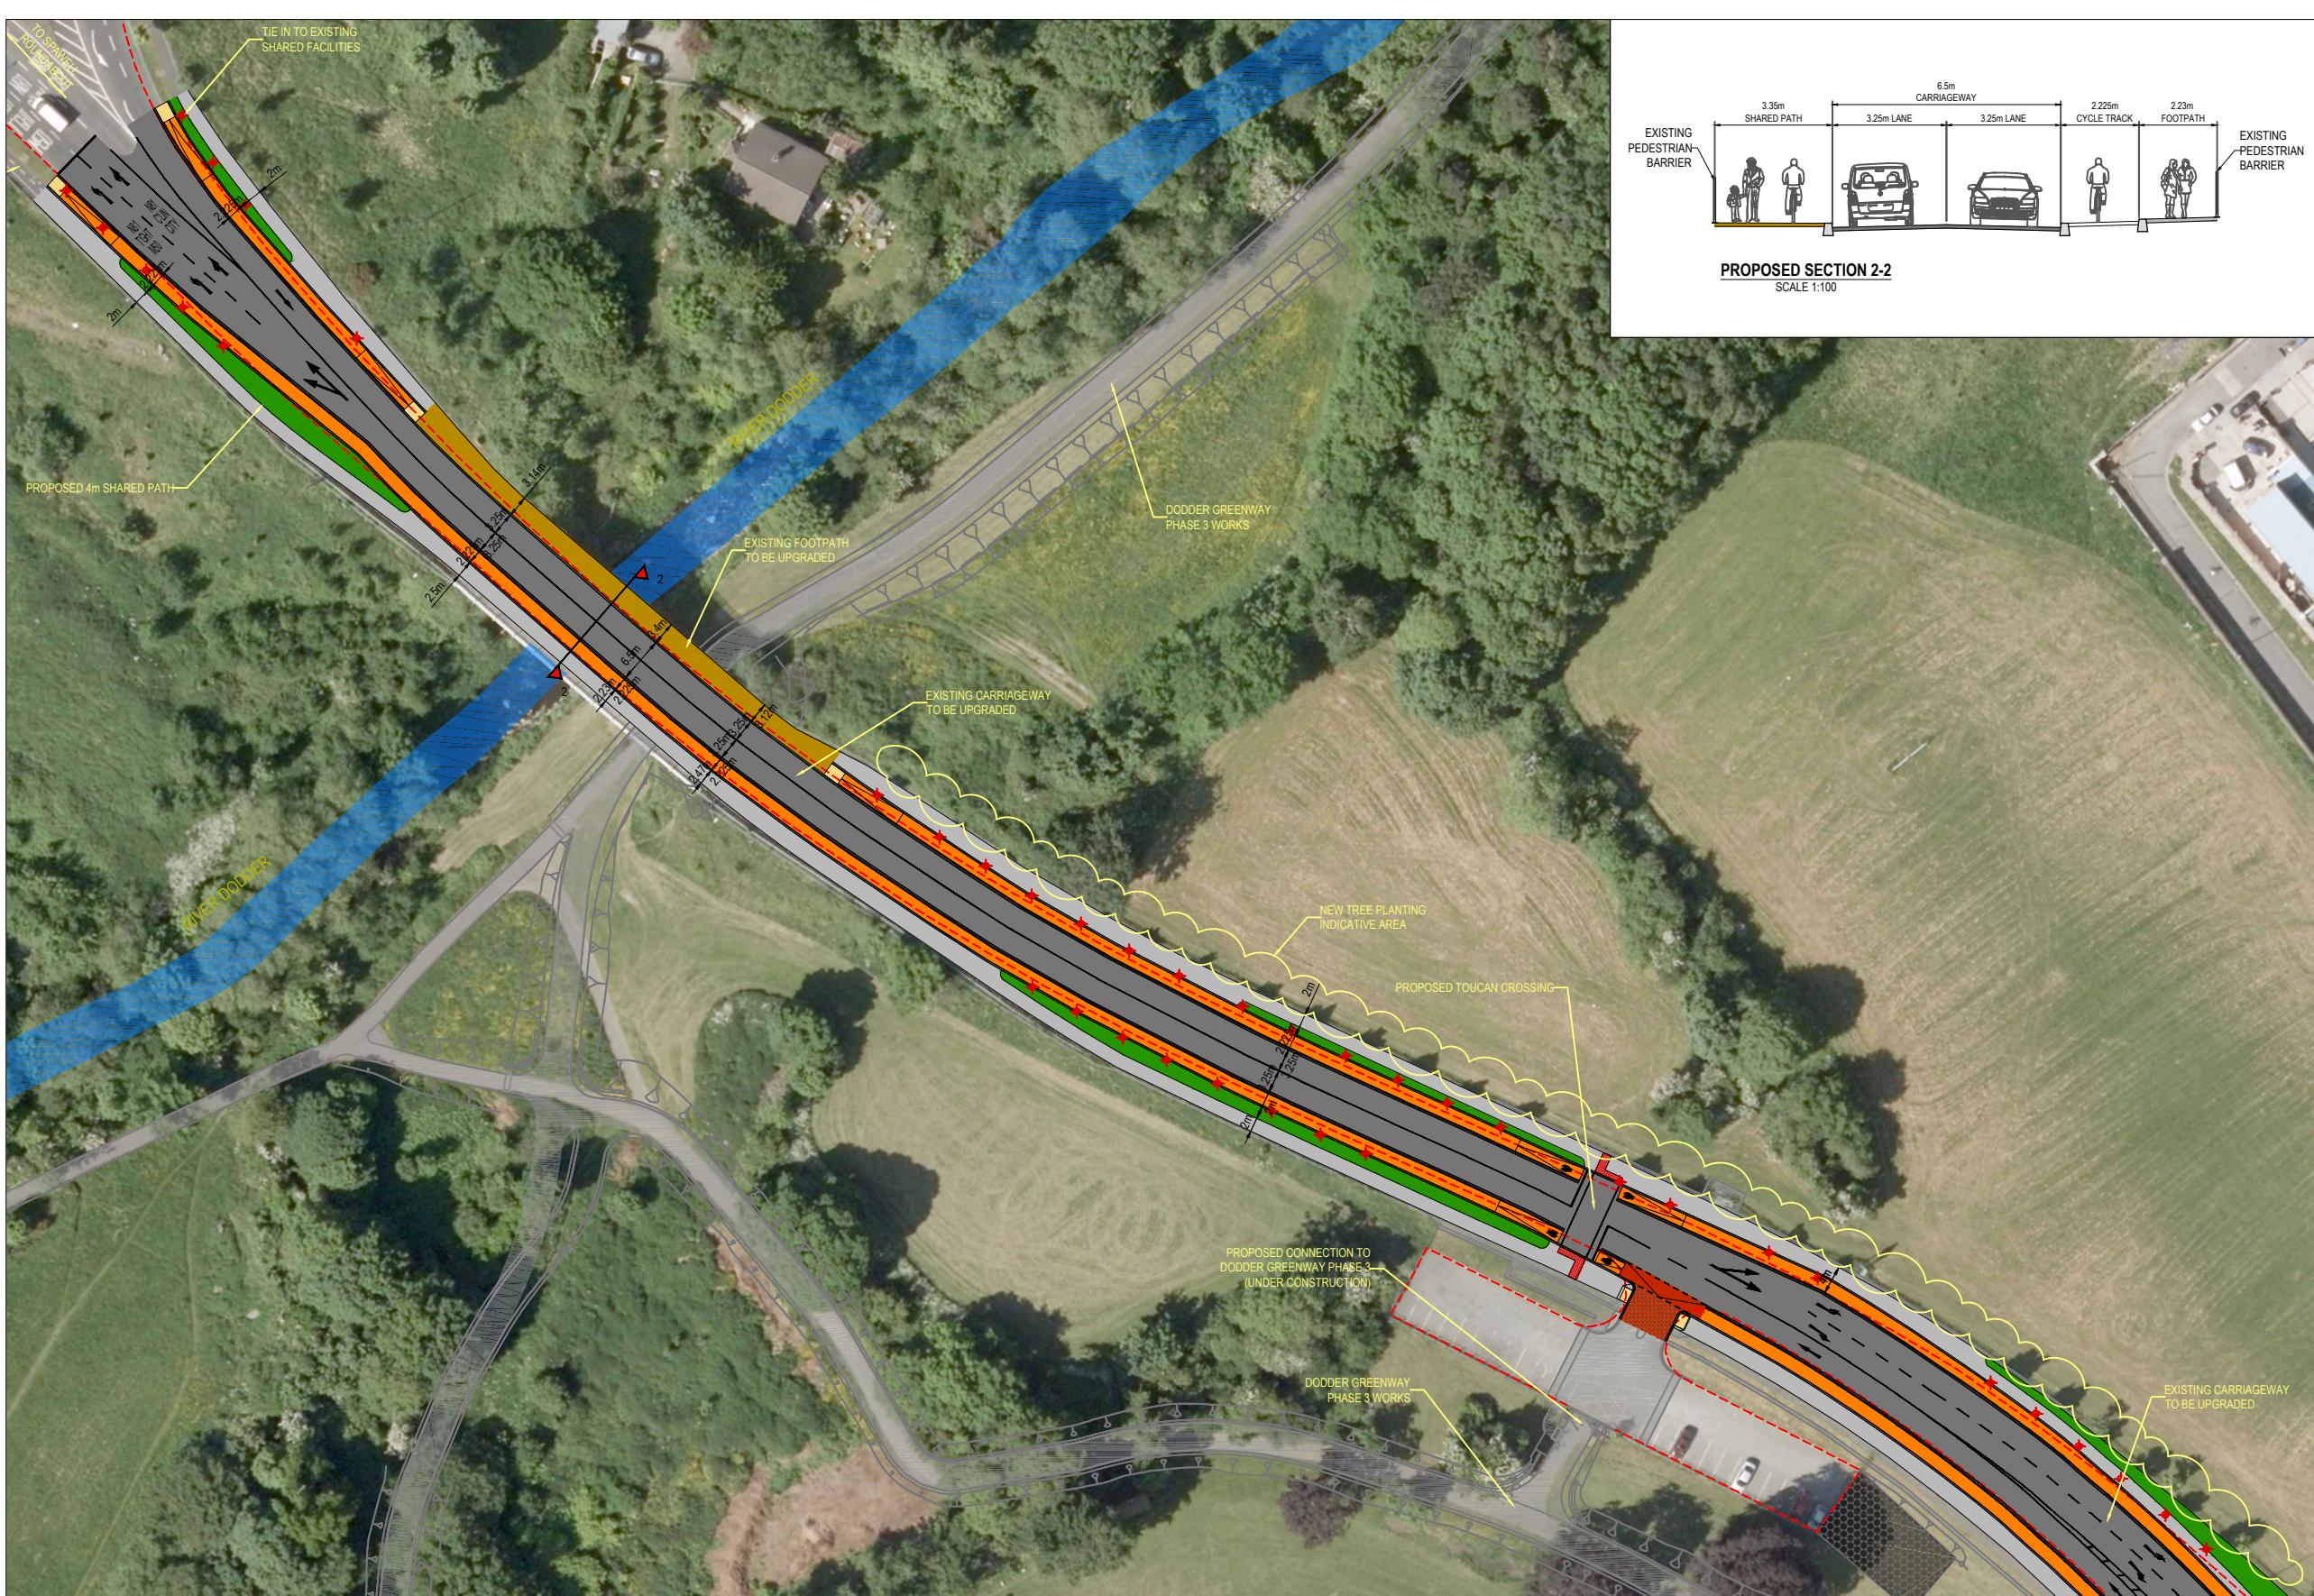

DRAWING IS PRODUCED USING THE  
IRISH TRANSVERSE MERCATOR (ITM)  
GEOGRAPHIC COORDINATE SYSTEM

A1

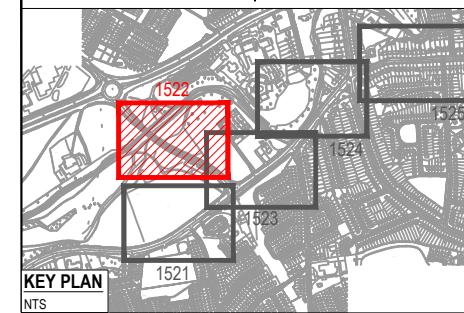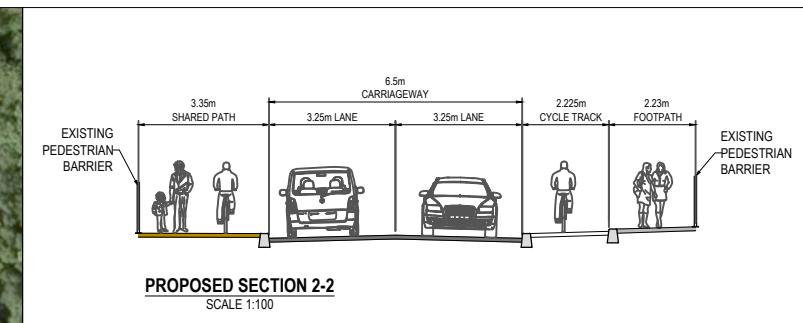

KEY PLAN  
NTS

LEGEND:	
PROPOSED RED COLOURED SURFACING	
PROPOSED RAISED OFF ROAD CYCLETRACK	
PROPOSED CARRIAGEWAY UPGRADE	
PROPOSED BUS LANE	
PROPOSED BUS STOP	
PROPOSED CONCRETE FOOTPATH	
PROPOSED SHARED SURFACE	
PROPOSED RAMP	
PROPOSED PROPERTY ACCESS	
PROPOSED GRASS VERGE / LOW LEVEL PLANTING	
PROPOSED TACTILE PAVING (RED)	
PROPOSED TACTILE PAVING (BUFF)	
PROPOSED SEGREGATED SHARED CYCLE TRACK - FOOTWAY TACTILE PAVING (BUFF)	
EXISTING TREES TO BE REMOVED	
EXISTING KERB	

Rev	Description	Drawn	Checked	Date

Clifton Scannell Emerson Associates	Clifton Scannell Emerson Associates Limited Consulting Engineers, Mentec House (1st Floor), Bakers Point, Pottery Road, Dun Laoghaire, Co. Dublin, Ireland A96 K6P6	T: +353 1 288 5006 F: +353 1 283 3466 E: info@csea.ie W: www.csea.ie
--	---	---


Client	SOUTH DUBLIN COUNTY COUNCIL		
Project	DODDER GREENWAY PHASE 6		
Dwg. Title	FIRHOUSE ROAD LINKS OPTION 3 - SHEET 3 OF 5		
Drawn By	KT	Date	OCT. 2021
Checked By	DRL	Scale	1:500 @ A1
Project Code	Originator	Zone/ Phase	Level
18_123D - CSE - GEN - XX - DR - C - 1522			
S2 FOR INFORMATION			
Status Code	Suitability Description		
FINAL	PRELIMINARY		
Revision	Project Status		

# **DODDER GREENWAY**

---


# **FIRHOUSE ROAD LINKS**

## **OPTION 3**

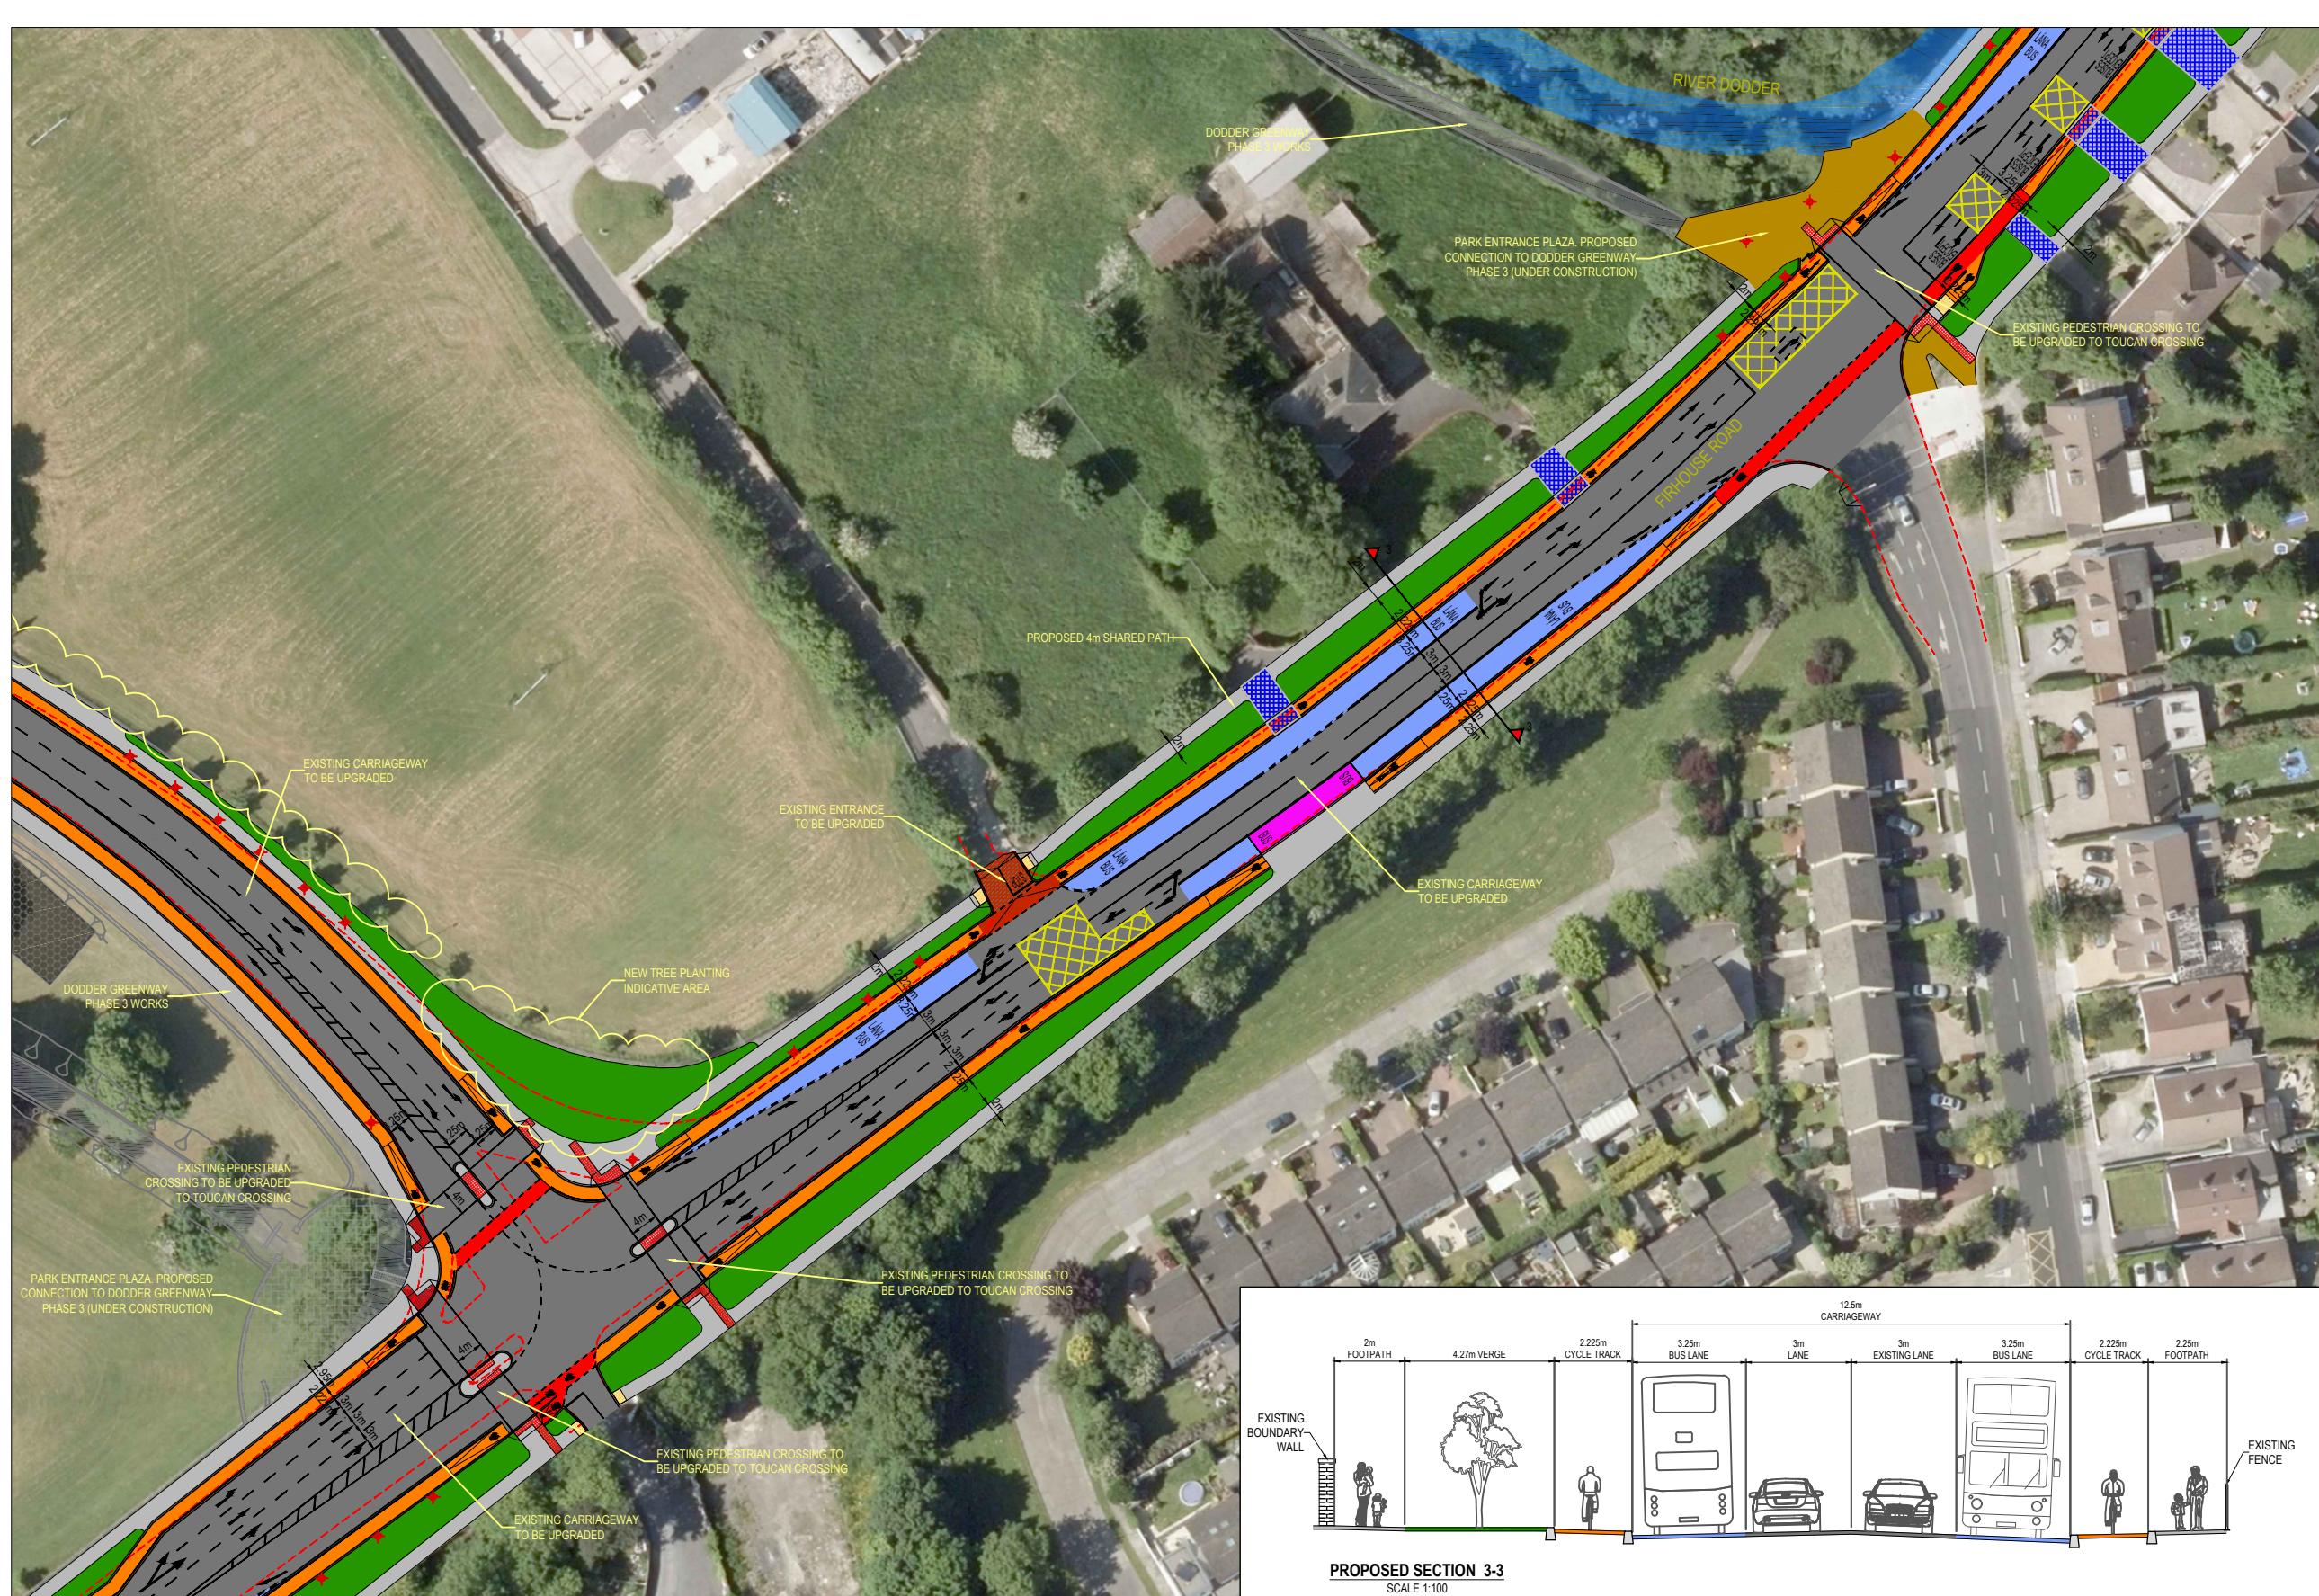

DRAWING IS PRODUCED USING THE  
IRISH TRANSVERSE MERCATOR (ITM)  
GEOGRAPHIC COORDINATE SYSTEM


A1

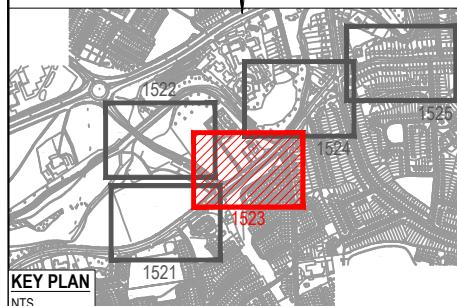

## **KEY PLAN**

LEGEND:

100

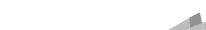

**Clifton Scannell Emerson  
Associates**

Clifton Scannell Emerson  
Associates Limited  
Consulting Engineers,  
Mentec House (1st Floor),  
Bakers Point, Pottery Road  
Dun Laoghaire, Co. Dublin,  
Ireland, A96 K6P3

T: +353 1 288 5006  
F: +353 1 283 3466  
E: [info@cea.ie](mailto:info@cea.ie)

SOUTH DUBLIN  
COUNTY COUNCIL

Client COUNTY COUNCIL  
Project DODDER GREENWAY  
PHASE 6

**FIRHOUSE ROAD LINKS  
OPTION 3 - SHEET 3 OF 5**


Drawn By KT Date OCT. 2021  
DRL 1:500 @ A1 18\_123D



Checked By	Scale	CSEA Job No.				
Project Code	Originator	Zone/ Phase	Level	Type	Role	Dwg. No.
12-1007	007	GEN	NM	PP	S	1500

S2 FOR INFORMATION

Status Code	Suitability Description
<b>FINAL</b>	<b>PRELIMINARY</b>
Revision	Project Status

# DODDER GREENWAY FIRHOUSE ROAD LINKS OPTION 3

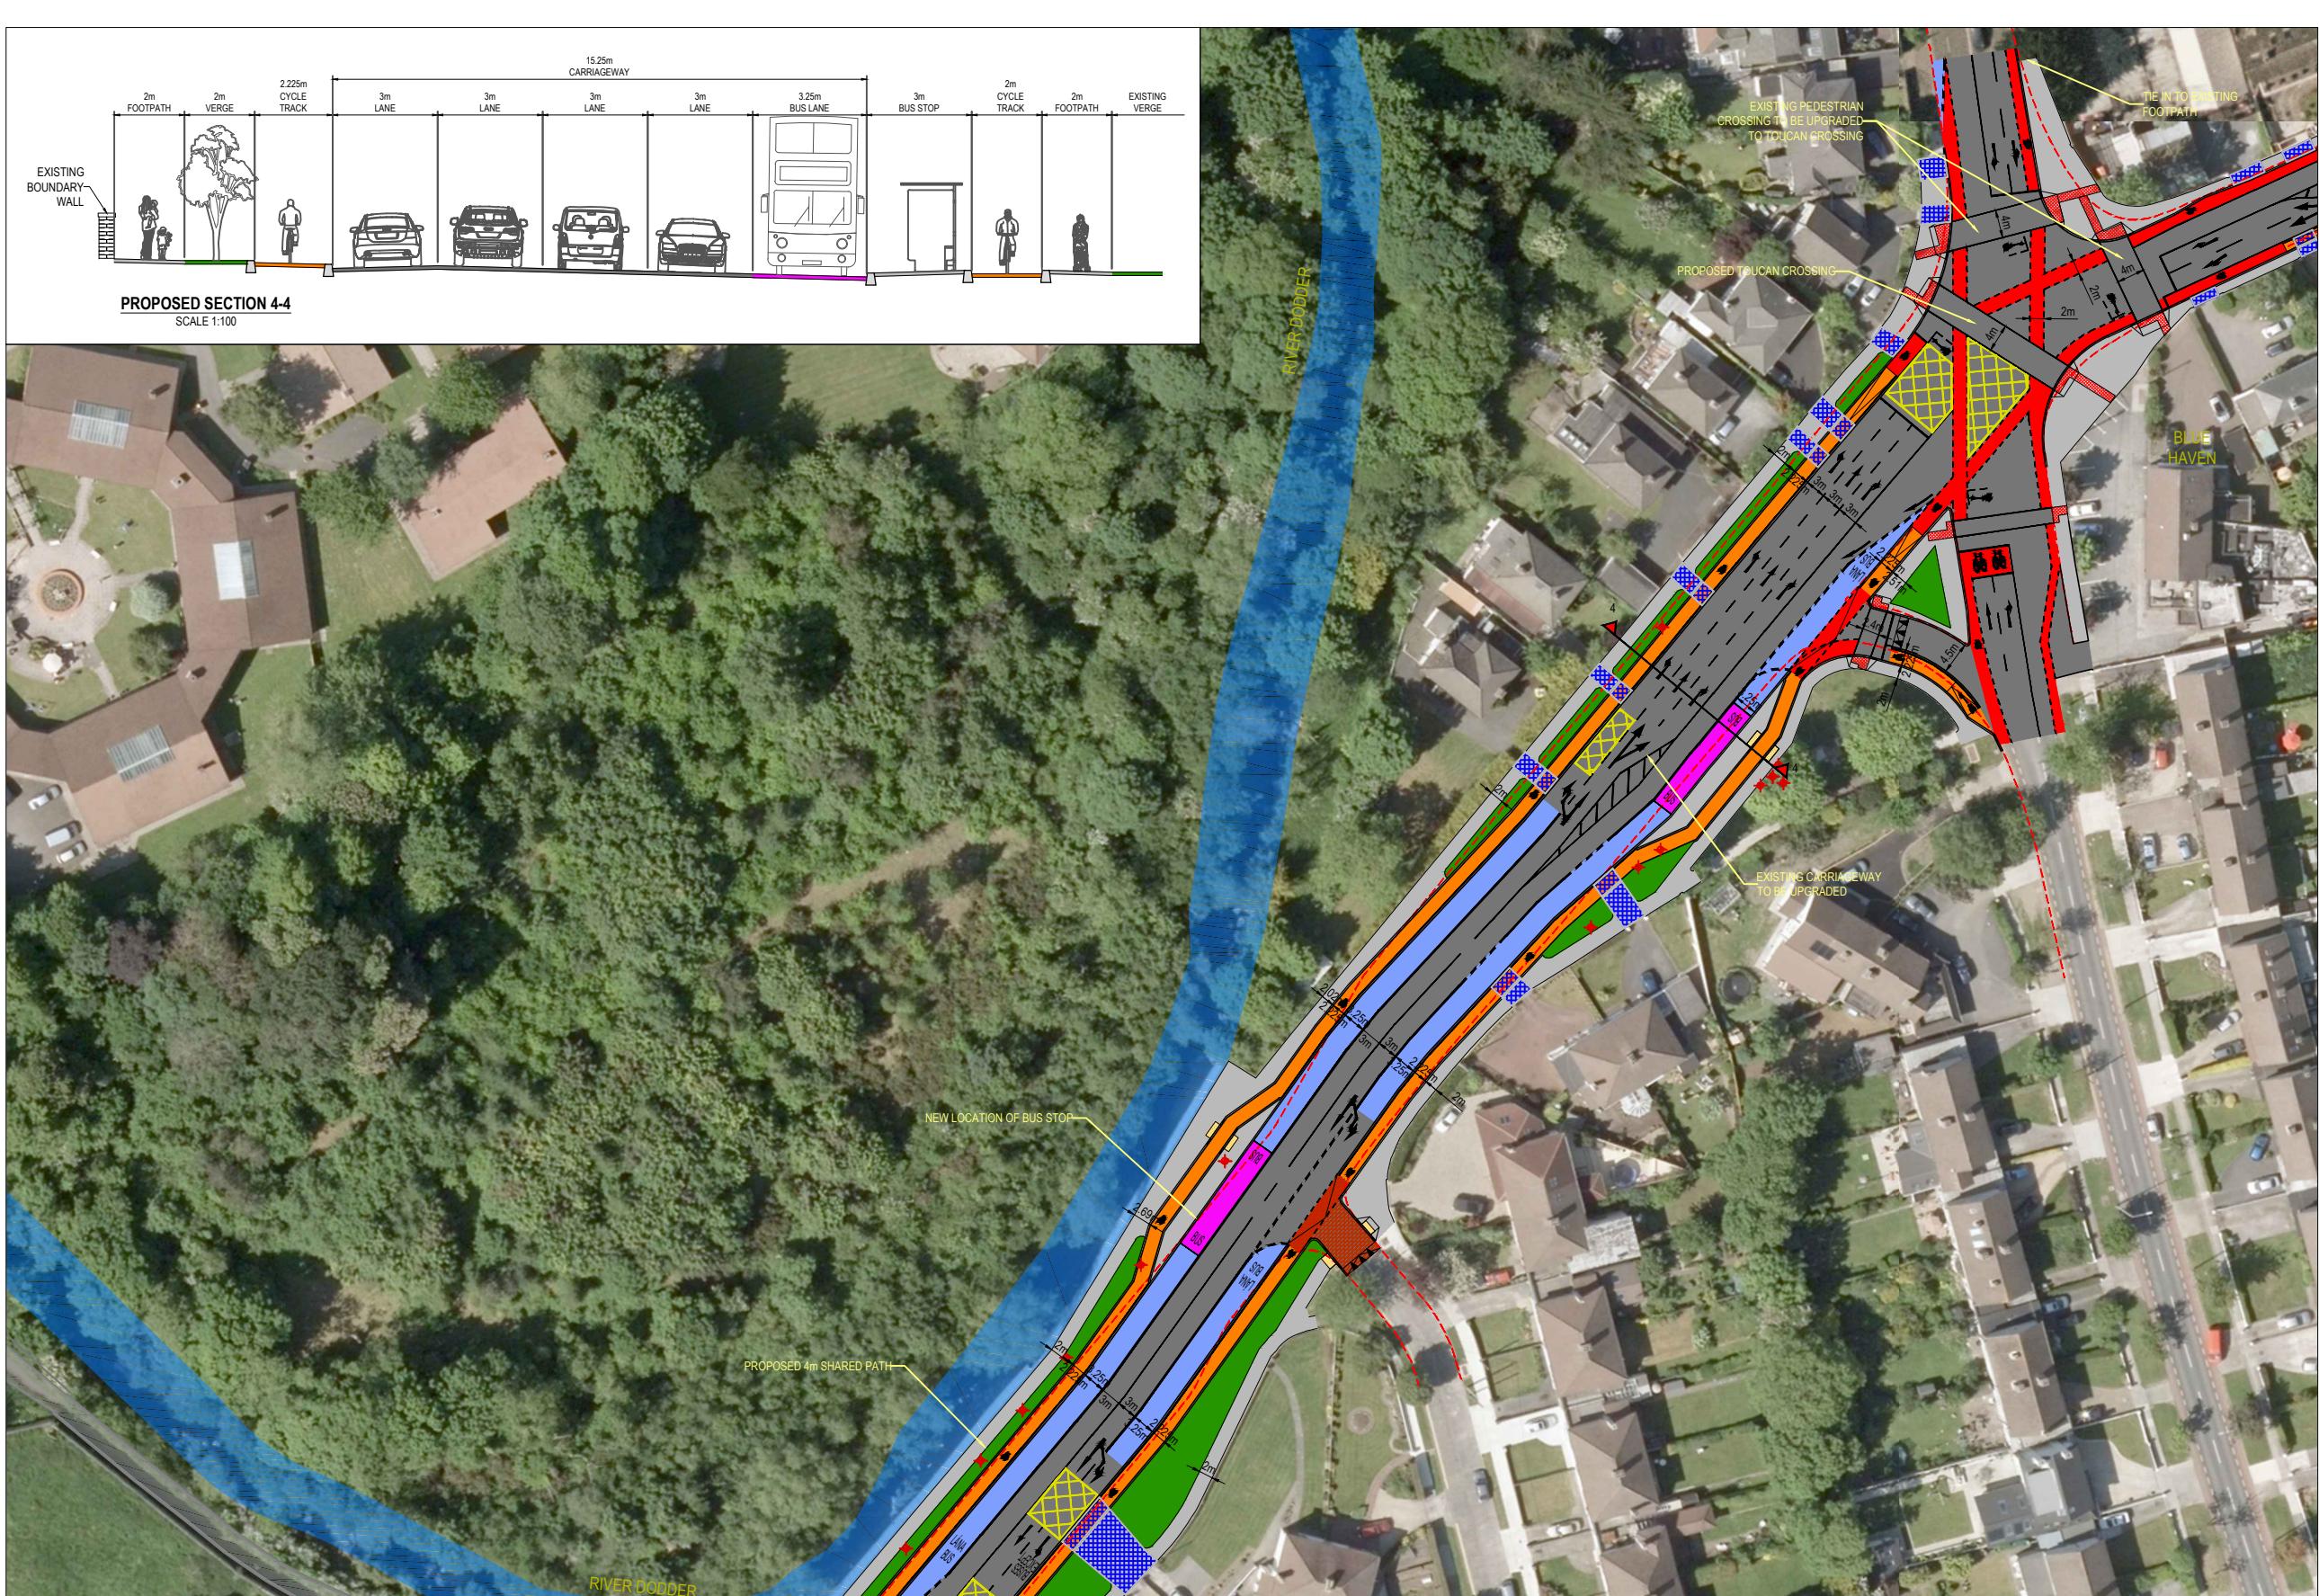

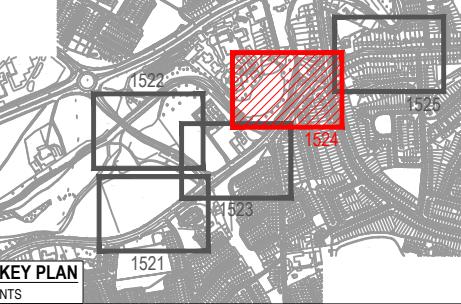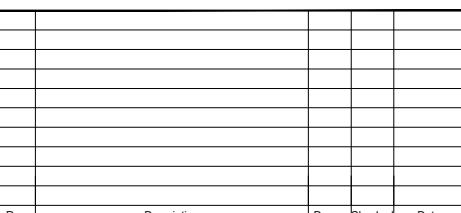
DRAWING IS PRODUCED USING THE IRISH TRANSVERSE MERCATOR (ITM) GEOGRAPHIC COORDINATE SYSTEM		A1					
							
							
<b>KEY PLAN</b> NTS LEGEND: <ul style="list-style-type: none"> <li>PROPOSED RED COLOURED SURFACING</li> <li>PROPOSED RAISED OFF ROAD CYCLETRACK</li> <li>PROPOSED CARRIAGEWAY UPGRADE</li> <li>PROPOSED BUS LANE</li> <li>PROPOSED BUS STOP</li> <li>PROPOSED CONCRETE FOOTPATH</li> <li>PROPOSED SHARED SURFACE</li> <li>PROPOSED RAMP</li> <li>PROPOSED PROPERTY ACCESS</li> <li>PROPOSED GRASS VERGE / LOW LEVEL PLANTING</li> <li>PROPOSED TACTILE PAVING (RED)</li> <li>PROPOSED TACTILE PAVING (BUFF)</li> <li>PROPOSED SEGREGATED SHARED CYCLE TRACK - FOOTWAY TACTILE PAVING (BUFF)</li> </ul>							
							
<table border="1"> <thead> <tr> <th>Rev</th> <th>Description</th> <th>Drawn</th> <th>Checked</th> <th>Date</th> </tr> </thead> </table>		Rev	Description	Drawn	Checked	Date	
Rev	Description	Drawn	Checked	Date			
							
<b>Clifton Scannell Emerson Associates</b>							
<b>SOUTH DUBLIN COUNTY COUNCIL</b>							
<b>DODDER GREENWAY PHASE 6</b>							
<b>FIRHOUSE ROAD LINKS OPTION 3 - SHEET 4 OF 5</b>							
Drawn By KT Date OCT. 2021   18_123D Checked By DRL Scale 1:500 @ A1 Project Code Originator Zone/ Phase Level Type Role Dwg. No. 18_123D - CSE - GEN - XX - DR - C - 1524							
<b>S2</b> FOR INFORMATION Status Code Suitability Description <b>FINAL</b> Project Status Revision PRELIMINARY							

# DODDER GREENWAY FIRHOUSE ROAD LINKS OPTION 3



DRAWING IS PRODUCED USING THE  
IRISH TRANSVERSE MERCATOR (ITM)  
GEOGRAPHIC COORDINATE SYSTEM

A1

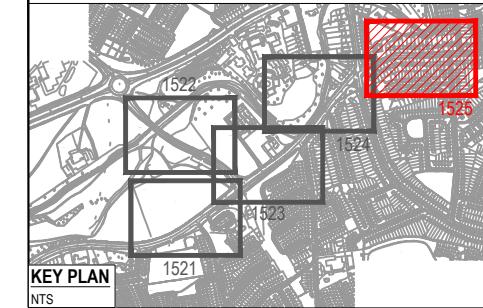

KEY PLAN  
NTS

LEGEND:	
PROPOSED RED COLOURED SURFACING	
PROPOSED RAISED OFF ROAD CYCLE TRACK	
PROPOSED CARRIAGeway UPGRADE	
PROPOSED BUS LANE	
PROPOSED BUS STOP	
PROPOSED CONCRETE FOOTPATH	
PROPOSED SHARED SURFACE	
PROPOSED RAMP	
PROPOSED PROPERTY ACCESS	
PROPOSED GRASS VERGE / LOW LEVEL PLANTING	
PROPOSED TACTILE PAVING (RED)	
PROPOSED TACTILE PAVING (BUFF)	
PROPOSED SEGREGATED SHARED CYCLE TRACK - FOOTWAY TACTILE PAVING (BUFF)	
EXISTING TREES TO BE REMOVED	
EXISTING KERB	

Rev	Description	Drawn	Checked	Date

Clifton Scannell Emerson Associates	Clifton Scannell Emerson Consulting Engineers, Mentec House (1st Floor), Bakers Point, Pottery Road, Dun Laoghaire, Co. Dublin, Ireland A96 K6P9 T: +353 1 288 5006 F: +353 1 283 3466 E: info@csea.ie W: www.csea.ie
--	--

SOUTH DUBLIN COUNTY COUNCIL	
Client	
DODDER GREENWAY PHASE 6	
Project	
FIRHOUSE ROAD LINKS OPTION 3 - SHEET 5 OF 5	
Dwg. Title	
Drawn By KT Date OCT. 2021	18_123D
Checked By DRL Scale 1:500 @ A1	
Project Code Originator Zone/ Phase Level Type Role Dwg. No.	
18_123D - CSE - GEN - XX - DR - C - 1525	
S2 FOR INFORMATION	
Status Code	Suitability Description
FINAL	PRELIMINARY
Revision	Project Status