



© COPYRIGHT OF THIS DRAWING IS RESERVED BY DBFL CONSULTING ENGINEERS. NO PART SHALL BE REPRODUCED OR TRANSMITTED WITHOUT THEIR WRITTEN PERMISSION.

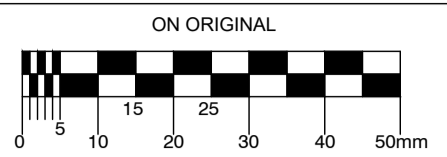

- NOTES:**
1. ALL WORKS TO BE CONSTRUCTED IN ACCORDANCE WITH THE TII SPECIFICATION FOR ROAD WORKS UNLESS OVERRIDDEN BY LOCAL OVERSEEING AUTHORITY'S STANDARDS
  2. ALL ROAD MARKINGS & SIGNS SHALL COMPLY FULLY WITH THE TRAFFIC SIGNS MANUAL PUBLISHED BY THE DEPARTMENT OF TRANSPORT.
  3. SIGNS & MARKINGS: CONTRACTOR TO CONFIRM PRECISE SETTING OUT WITH EMPLOYERS REPRESENTATIVE PRIOR TO COMPLETION.
  4. ALL TRAFFIC MANAGEMENT TO COMPLY FULLY WITH THE PROVISIONS OF CHAPTER 8 OF THE TRAFFIC SIGNS MANUAL.
  5. ALL CO-ORDINATES ARE TO IRISH TRANSVERSE MERCATOR.
  6. ALL LEVELS ARE TO ORDNANCE DATUM AND ARE IN METRES
  7. ALL PEDESTRIAN, CYCLE AND VEHICULAR ROUTES MUST BE RETAINED IN ACCORDANCE WITH APPROVED TRAFFIC MANAGEMENT PLAN.

- LEGEND**
- PROPOSED ROAD
  - PROPOSED FOOTPATH
  - PROPOSED CYCLE LANE
  - PROPOSED CYCLE TRACK
  - GRASS VERGE/LANDSCAPED AREA
  - PROPOSED BUFFER ISLANDS
  - PROPOSED SHARED SPACE
  - EXISTING TREE TO BE REMOVED
  - EXISTING TREE TO BE RETAINED
  - PROPOSED TREE
  - BUFF TACTILE PAVING TYPE F3
  - RED TACTILE PAVING TYPE F3
  - CORDOURY TACTILE PAVING TYPE F4 (SPEC APPENDIX 11/1)
  - PROPOSED RAISED CROSSING/RAMP

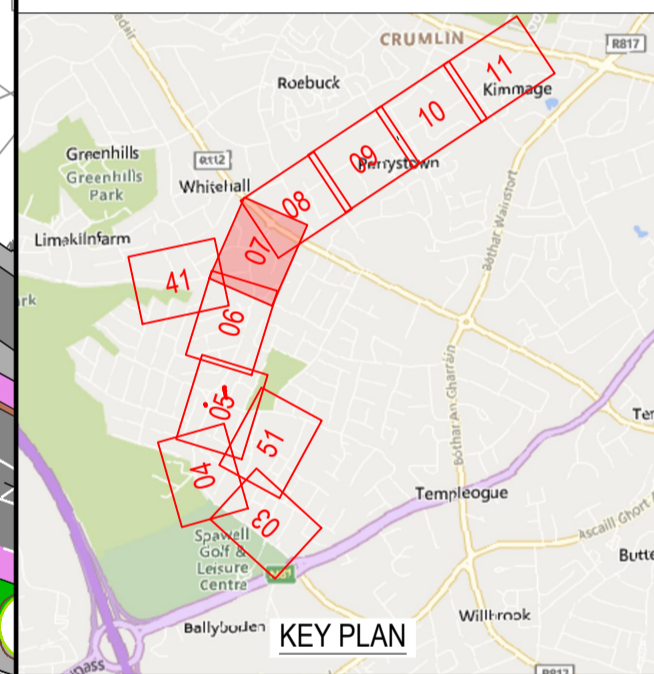

ORDNANCE SURVEY IRELAND LICENCE  
No EN 0017919  
© ORDNANCE SURVEY IRELAND  
GOVERNMENT OF IRELAND

REV.	DATE	DESCRIPTION	BY	CHKD.
SUITABILITY		SD - WORK IN PROGRESS		

DESIGNED	PREPARED	OWF
JH	JH	RLK

**DBFL**  
DUBLIN OFFICE: Ormond House, Upper Ormond Quay, Dublin 7, Ireland. PHONE: +353 1 400 4000 FAX: +353 1 400 4050  
WATERFORD OFFICE: Unit 2, The Chandery, 1-2 O'Connell Street, Waterford, Ireland. PHONE: +353 51 329 200 FAX: +353 51 844 913

DBFL Consulting Engineers email: info@dbfl.ie site: www.dbfl.ie

PROJECT  
**WELLINGTON LANE WALKING AND CYCLING SCHEME**

DRG. TITLE  
**PROPOSED GENERAL ARRANGEMENT LAYOUT SHEET 5 OF 9**

CLIENT  
**SOUTH DUBLIN COUNTY COUNCIL**

SCALE: 1:500 @A1 FILE REF: 180201-1003

DRG. NO. **180201-1007** **P0**