


NOTES:

1. ALL WORKS TO BE CONSTRUCTED IN ACCORDANCE WITH THE TII SPECIFICATION FOR ROAD WORKS UNLESS OVERRIDDEN BY LOCAL OVERSEER AUTHORITY'S STANDARDS
2. ALL ROAD MARKINGS & SIGNS SHALL COMPLY FULLY WITH THE TRAFFIC SIGNS MANUAL PUBLISHED BY THE DEPARTMENT OF TRANSPORT.
3. SIGNS & MARKINGS: CONTRACTOR TO CONFIRM PRECISE SETTING OUT WITH EMPLOYERS REPRESENTATIVE PRIOR TO COMPLETION.
4. ALL TRAFFIC MANAGEMENT TO COMPLY FULLY WITH THE PROVISIONS OF CHAPTER 8 OF THE TRAFFIC SIGNS MANUAL
5. ALL CO-ORDINATES ARE TO IRISH TRANSVERSE MERCATOR.
6. ALL LEVELS ARE TO ORDNANCE DATUM AND ARE IN METRES
7. ALL PEDESTRIAN, CYCLE AND VEHICULAR ROUTES MUST BE RETAINED IN ACCORDANCE WITH APPROVED TRAFFIC MANAGEMENT PLAN.

LEGEND

- PROPOSED ROAD
- PROPOSED FOOTPATH
- PROPOSED CYCLE LANE
- PROPOSED CYCLE TRACK
- GRASS VERGE/LANDSCAPED AREA
- PROPOSED BUFFER ISLANDS
- PROPOSED SHARED SPACE
- EXISTING TREE TO BE REMOVED
- EXISTING TREE TO BE RETAINED
- PROPOSED TREE
- BUFF TACTILE PAVING TYPE F3
- RED TACTILE PAVING TYPE F3
- CORDUROY TACTILE PAVING TYPE F4 (SPEC APPENDIX 11/1)
- PROPOSED RAISED CROSSING/RAMP

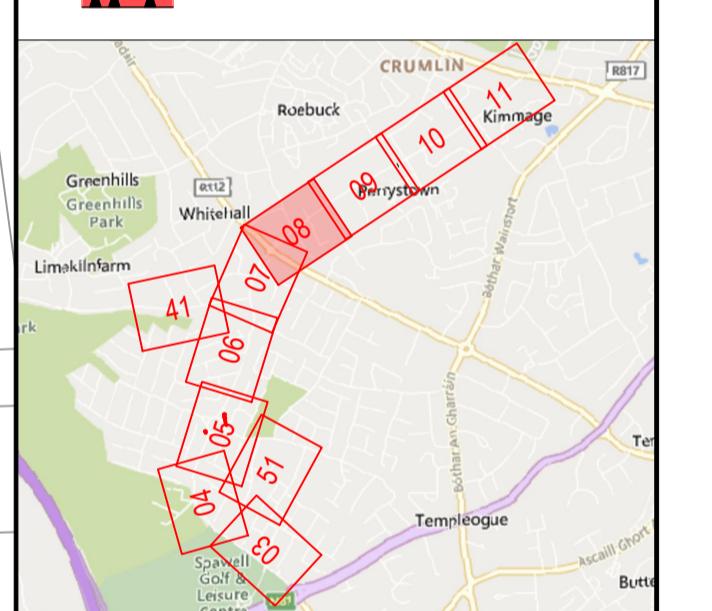

ORDNANCE SURVEY IRELAND LICENCE
No EN 0017919
© ORDNANCE SURVEY IRELAND
GOVERNMENT OF IRELAND

REV. DATE DESCRIPTION BY CHKD
SUITABILITY SO - WORK IN PROGRESS

DISCUSSION

DESIGNED JH PREPARED OWF
DATE MAY 2019 CHECKED RJK

DBFL
DUBLIN OFFICE: One Lombard House,
Upper Mount Street, Dublin 7, Ireland.
PHONE +353 1 400 4000
FAX +353 1 400 4050

WATERFORD OFFICE: Unit 2, The Chardery,
1-2 O'Connell Street, Waterford, Ireland.
PHONE +353 51 309 500
FAX +353 51 844 913

DBFL Consulting Engineers info@dbfl.ie www.dbfl.ie

PROJECT
WELLINGTON LANE WALKING AND CYCLING SCHEME

DRG. TITLE
PROPOSED GENERAL ARRANGEMENT LAYOUT SHEET
6 OF 9

CLIENT
SOUTH DUBLIN COUNTY COUNCIL

SCALE 1:500 @A1 FILE REF.
180201-1003

DRG. NO. 180201-1008 P0

