

NOTES:

1. ALL WORKS TO BE CONSTRUCTED IN ACCORDANCE WITH THE TII SPECIFICATION FOR ROAD WORKS UNLESS OVERRIDDEN BY LOCAL OVERSEEN AUTHORITY'S STANDARDS

2. ALL ROAD MARKINGS & SIGNS SHALL COMPLY FULLY WITH THE TRAFFIC SIGNS MANUAL PUBLISHED BY THE DEPARTMENT OF TRANSPORT.

3. SIGNS & MARKINGS: CONTRACTOR TO CONFIRM PRECISE SETTING OUT WITH EMPLOYER'S REPRESENTATIVE PRIOR TO COMPLETION.

4. ALL TRAFFIC MANAGEMENT TO COMPLY FULLY WITH THE PROVISIONS OF CHAPTER 8 OF THE TRAFFIC SIGNS MANUAL

5. ALL CO-ORDINATES ARE TO IRISH TRANSVERSE MERCATOR.

6. ALL LEVELS ARE TO ORDNANCE DATUM AND ARE IN METRES

7. ALL PEDESTRIAN, CYCLE AND VEHICULAR ROUTES MUST BE RETAINED IN ACCORDANCE WITH APPROVED TRAFFIC MANAGEMENT PLAN.

LEGEND

PROPOSED ROAD

PROPOSED FOOTPATH

PROPOSED CYCLE LANE

PROPOSED CYCLE TRACK

GRASS VERGE/LANDSCAPED AREA

PROPOSED BUFFER ISLANDS

PROPOSED SHARED SPACE

EXISTING TREE TO BE REMOVED

EXISTING TREE TO BE RETAINED


PROPOSED TREE

BUFF TACTILE PAVING TYPE F3

RED TACTILE PAVING TYPE F3


CORDUROY TACTILE PAVING TYPE F4 (SPEC APPENDIX 11/1)

PROPOSED RAISED CROSSING/RAMP

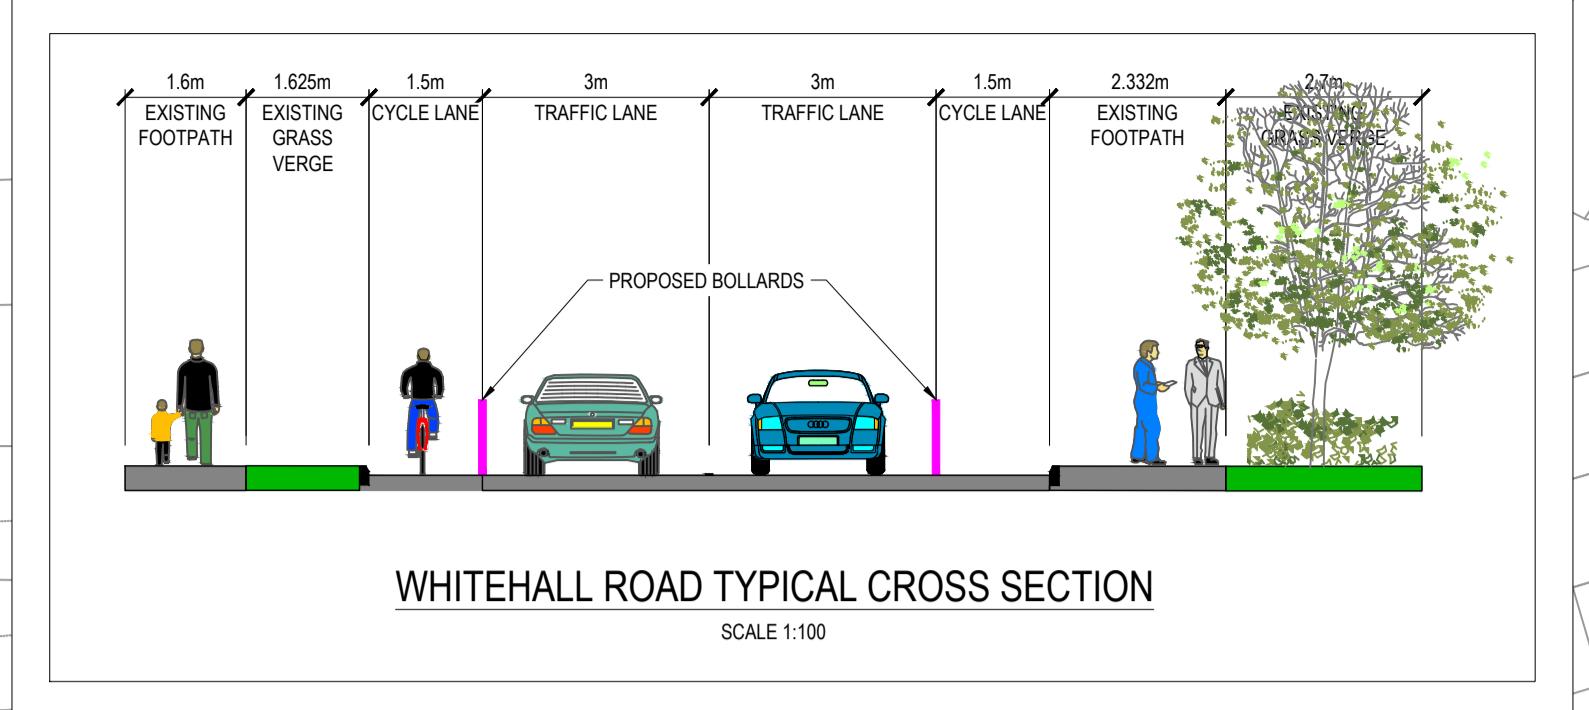

WHITEHALL ROAD TYPICAL CROSS SECTION

SCALE 1:100

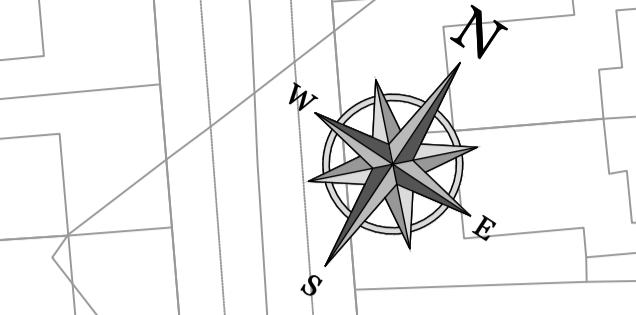

ROCKFIELD AVENUE

M

ROCKFIELD DRIVE


L

PRIOR GROVE

WHITEHALL ROAD

M

L

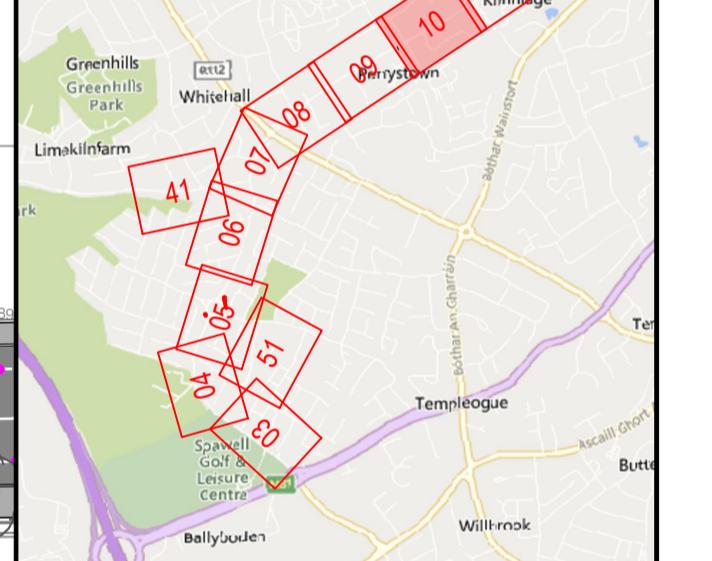

ORDNANCE SURVEY IRELAND LICENCE  
No EN 0017919  
© ORDNANCE SURVEY IRELAND  
GOVERNMENT OF IRELAND

REV. DATE DESCRIPTION BY CHKD  
SUITABILITY SO - WORK IN PROGRESS

DISCUSSION

DESIGNED JH PREPARED OWF  
DATE MAY 2019 CHECKED RJK

**DBFL**  
DUBLIN OFFICE: O'Connell House,  
Upper O'Connell Street, Dublin 7, Ireland.  
PHONE +353 1 400 4000  
FAX +353 1 400 4050

WATERFORD OFFICE: Unit 2, The Chardery,  
1-2 O'Connell Street, Waterford, Ireland.  
PHONE +353 51 309 500  
FAX +353 51 844 913

DBFL Consulting Engineers EMAIL: info@dbfl.ie SITE: www.dbfl.ie

PROJECT  
WELLINGTON LANE WALKING  
AND CYCLING SCHEME

DRG. TITLE  
PROPOSED GENERAL  
ARRANGEMENT LAYOUT SHEET  
8 OF 9

CLIENT  
SOUTH DUBLIN COUNTY  
COUNCIL

SCALE 1:500 @A1 FILE REF.  
180201-1003

DRG. NO. 180201-1010 P0