



3. View looking west

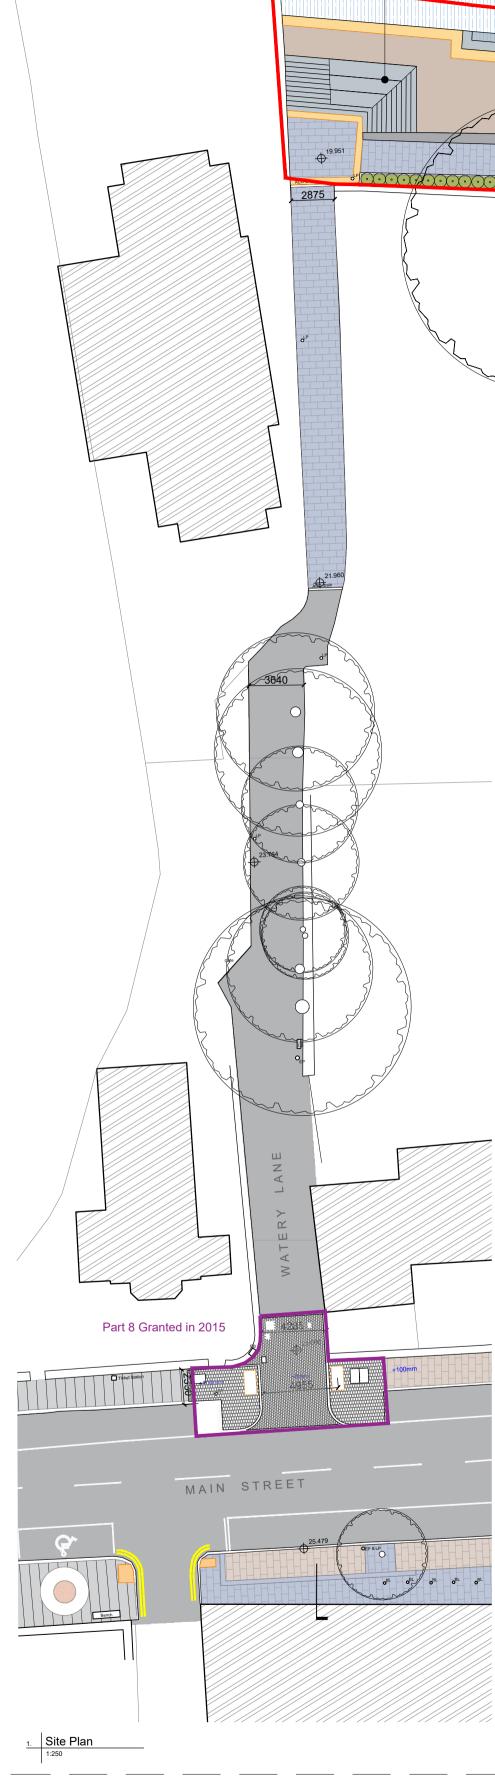


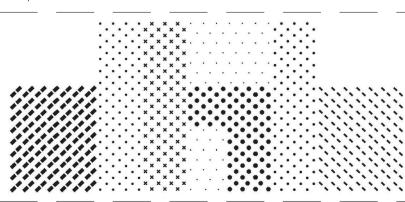

General Notes: This drawing is copyright to dhbArchitects. All dimensions are in millimeters.

includes Ordnance Survey Ireland data reproduced under OSi License Number 2019/23/CCMA/SouthDublinCountyCouncil. Unauthorised reproduction infringes Ordnance Survey Ireland and Government of Ireland copyright. © Ordnance Survey Ireland, 2019



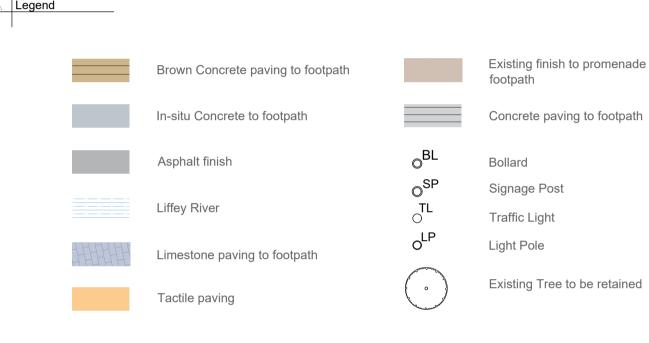

4. Section AA

evisions: | Date:




Proposed wildflower bed areas

Proposed Pro-Grass/ grass securing honeycomb paviours.(Wheelchair accessible)

Proposed Bike Stands

Proposed bespoke benches.

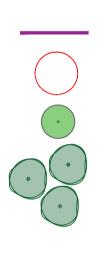

Previous Part 8 project boundary Granted in 2015.

Proposed tree removal

Proposed Shrub

Proposed Trees

