

DODDER GREENWAY - PHASE 5

PART 8


DRAWING IS PRODUCED USING THE
IRISH TRANSVERSE MERCATOR (ITM)
GEOGRAPHIC COORDINATE SYSTEM

A1



LEGEND:

- PROPOSED RED COLOURED SURFACING
- PROPOSED RAISED OFF ROAD CYCLETRACK
- PROPOSED TWO WAY CYCLE PATH
- PROPOSED CARRIAGEWAY UPGRADE
- PROPOSED BUS LANE
- PROPOSED BUS STOP
- PROPOSED CONCRETE FOOTPATH
- EXISTING FOOTPATH
- PROPOSED SHARED SURFACE
- PROPOSED RAMP
- PROPOSED PROPERTY ACCESS
- PROPOSED GRASS VERGE / LOW LEVEL PLANTING
- PROPOSED TACTILE PAVING (RED)
- PROPOSED TACTILE PAVING (BUFF)
- PROPOSED SEGREGATED SHARED CYCLE TRACK - FOOTWAY TACTILE PAVING (BUFF)

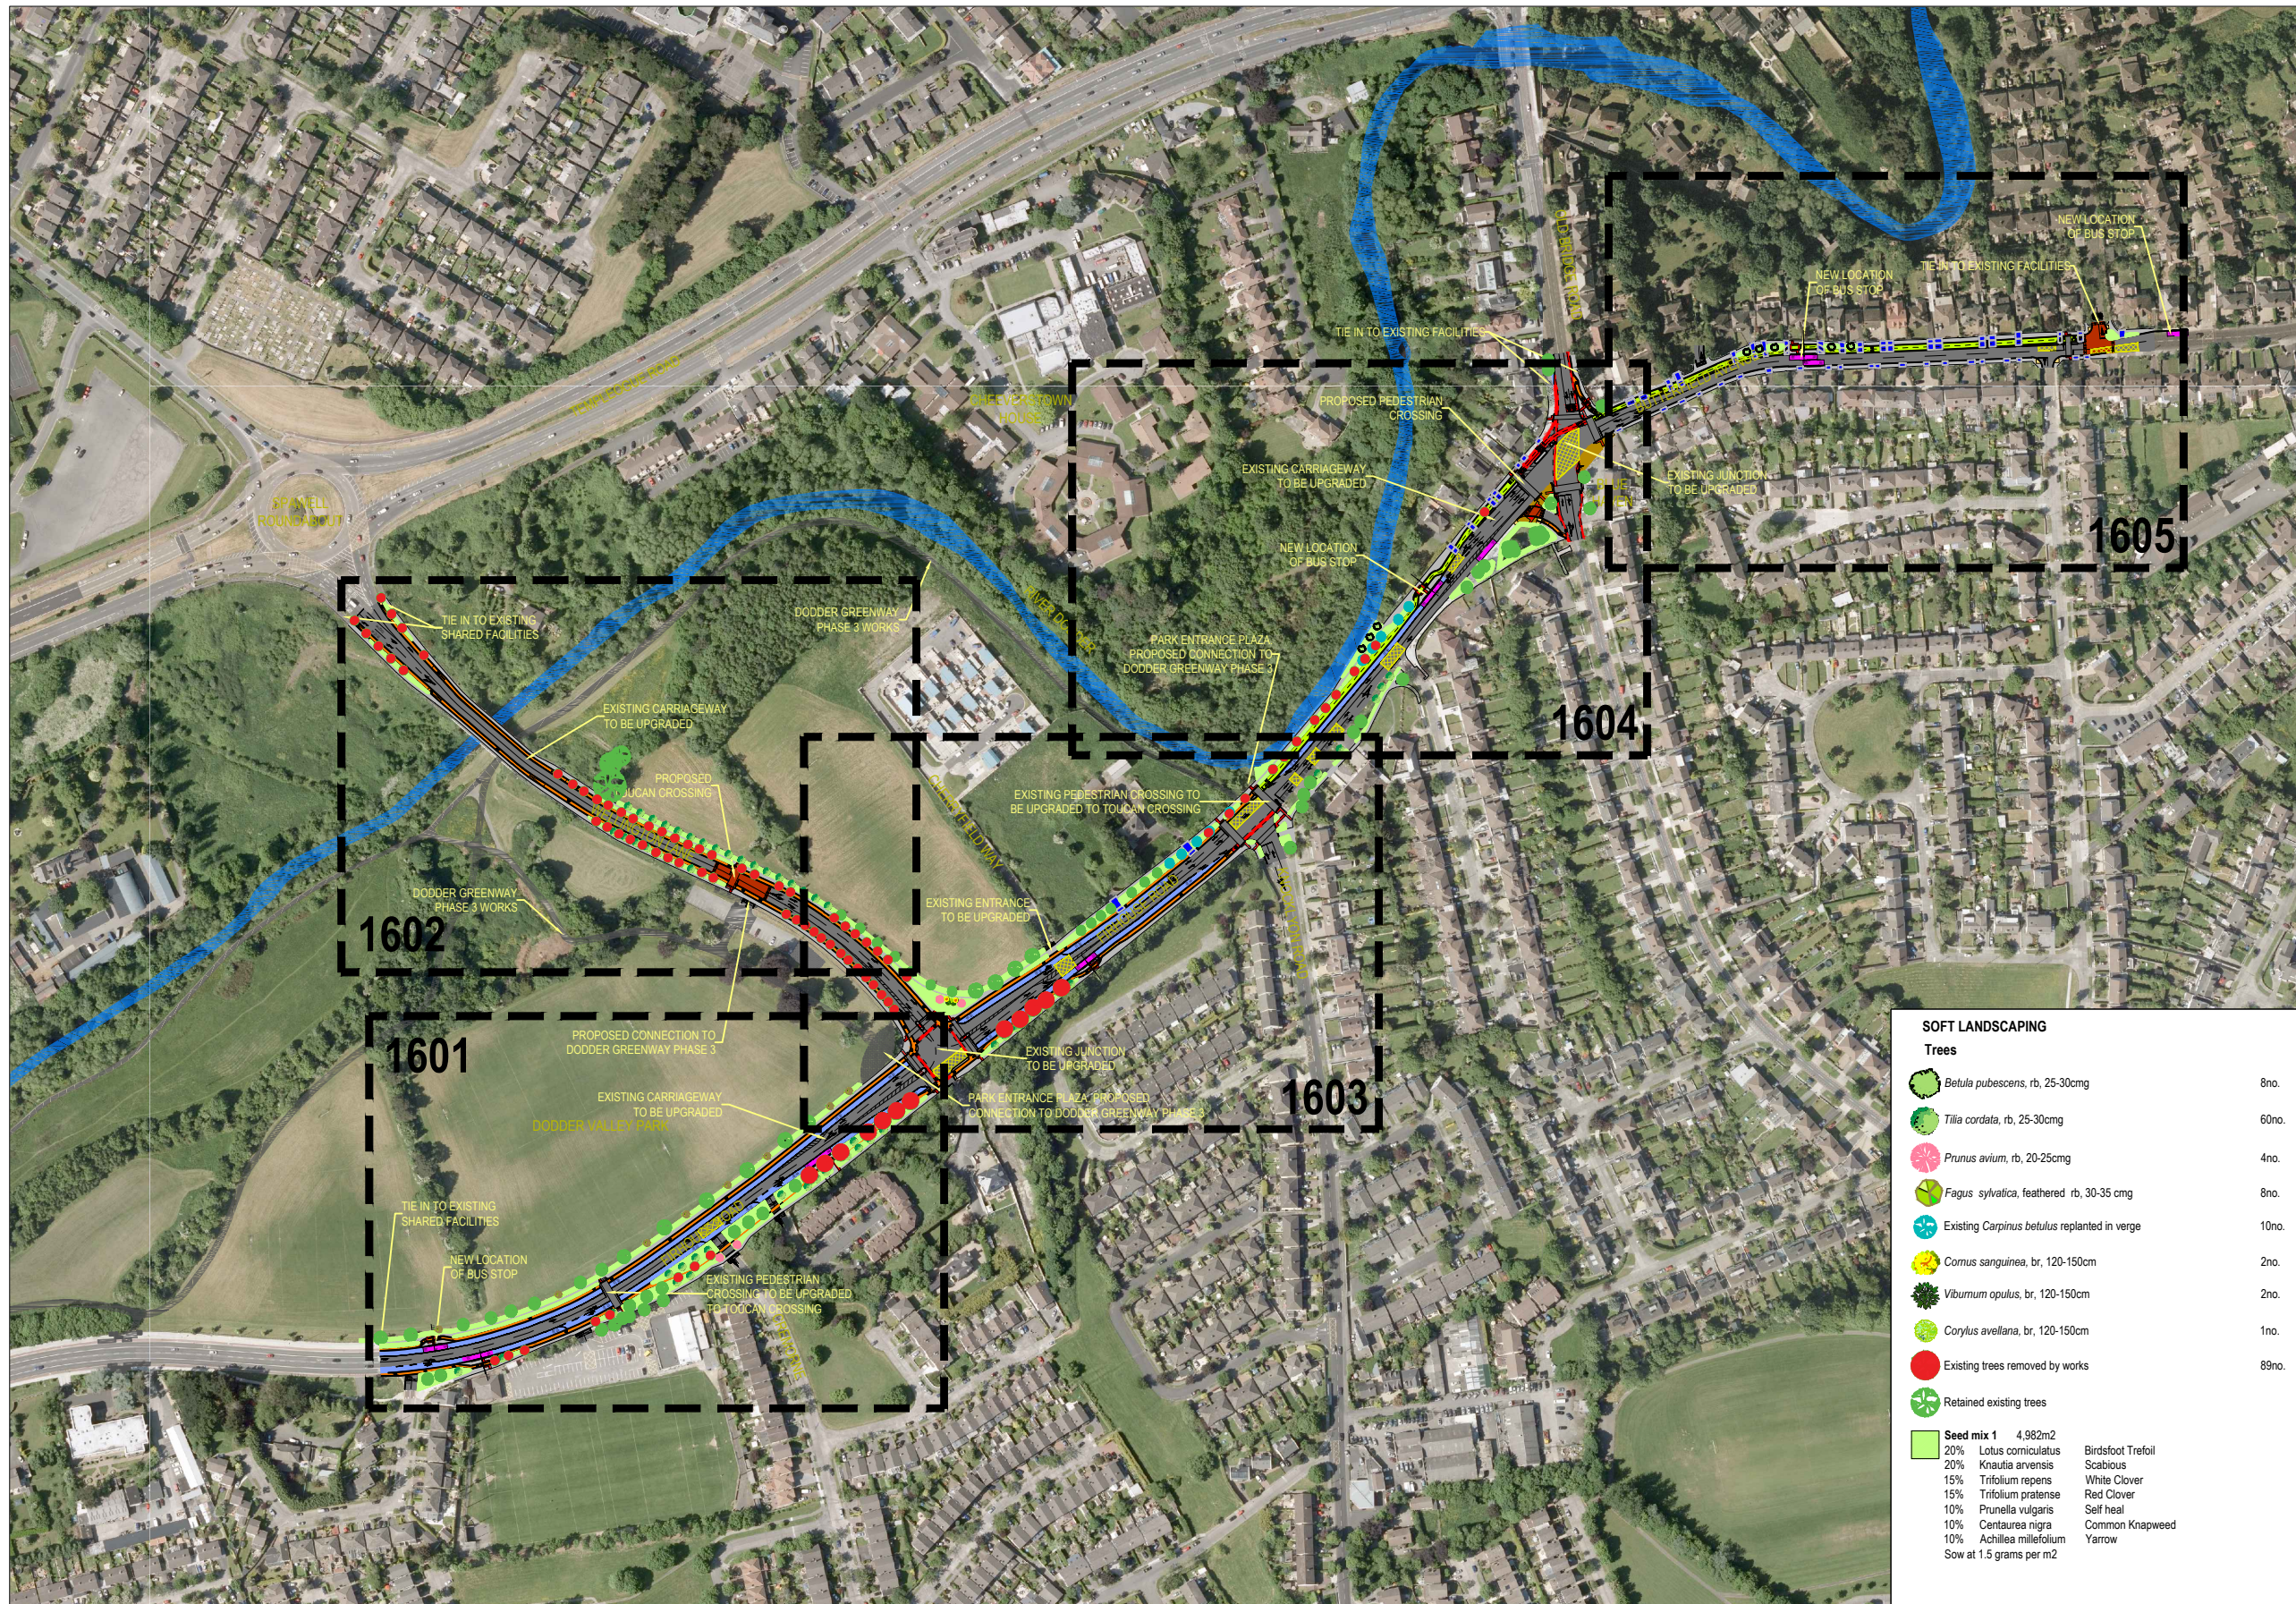

SOFT LANDSCAPING

Trees

- Betula pubescens*, rb, 25-30cm 8no.
- Tilia cordata*, rb, 25-30cm 60no.
- Prunus avium*, rb, 20-25cm 4no.
- Fagus sylvatica*, feathered rb, 30-35 cm 8no.
- Existing *Carpinus betulus* replanted in verge 10no.
- Cornus sanguinea*, br, 120-150cm 2no.
- Viburnum opulus*, br, 120-150cm 2no.
- Corylus avellana*, br, 120-150cm 1no.
- Existing trees removed by works 89no.
- Retained existing trees

- Seed mix 1** 4,982m²
- 20% *Lotus corniculatus*
- 20% *Knautia arvensis*
- 15% *Trifolium repens*
- 15% *Trifolium pratense*
- 10% *Prunella vulgaris*
- 10% *Centaurea nigra*
- 10% *Achillea millefolium*
- Sow at 1.5 grams per m²




- Birdfoot Trefoil
- Scabious
- White Clover
- Red Clover
- Self heal
- Common Knapweed
- Yarrow

DODDER GREENWAY - PHASE 5

PART 8

DRAWING IS PRODUCED USING THE
IRISH TRANSVERSE MERCATOR (ITM)
GEOGRAPHIC COORDINATE SYSTEM

A1

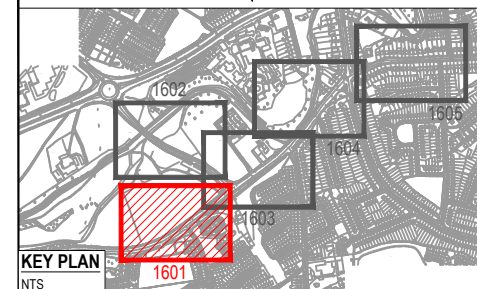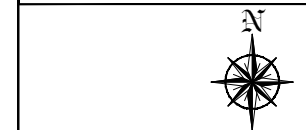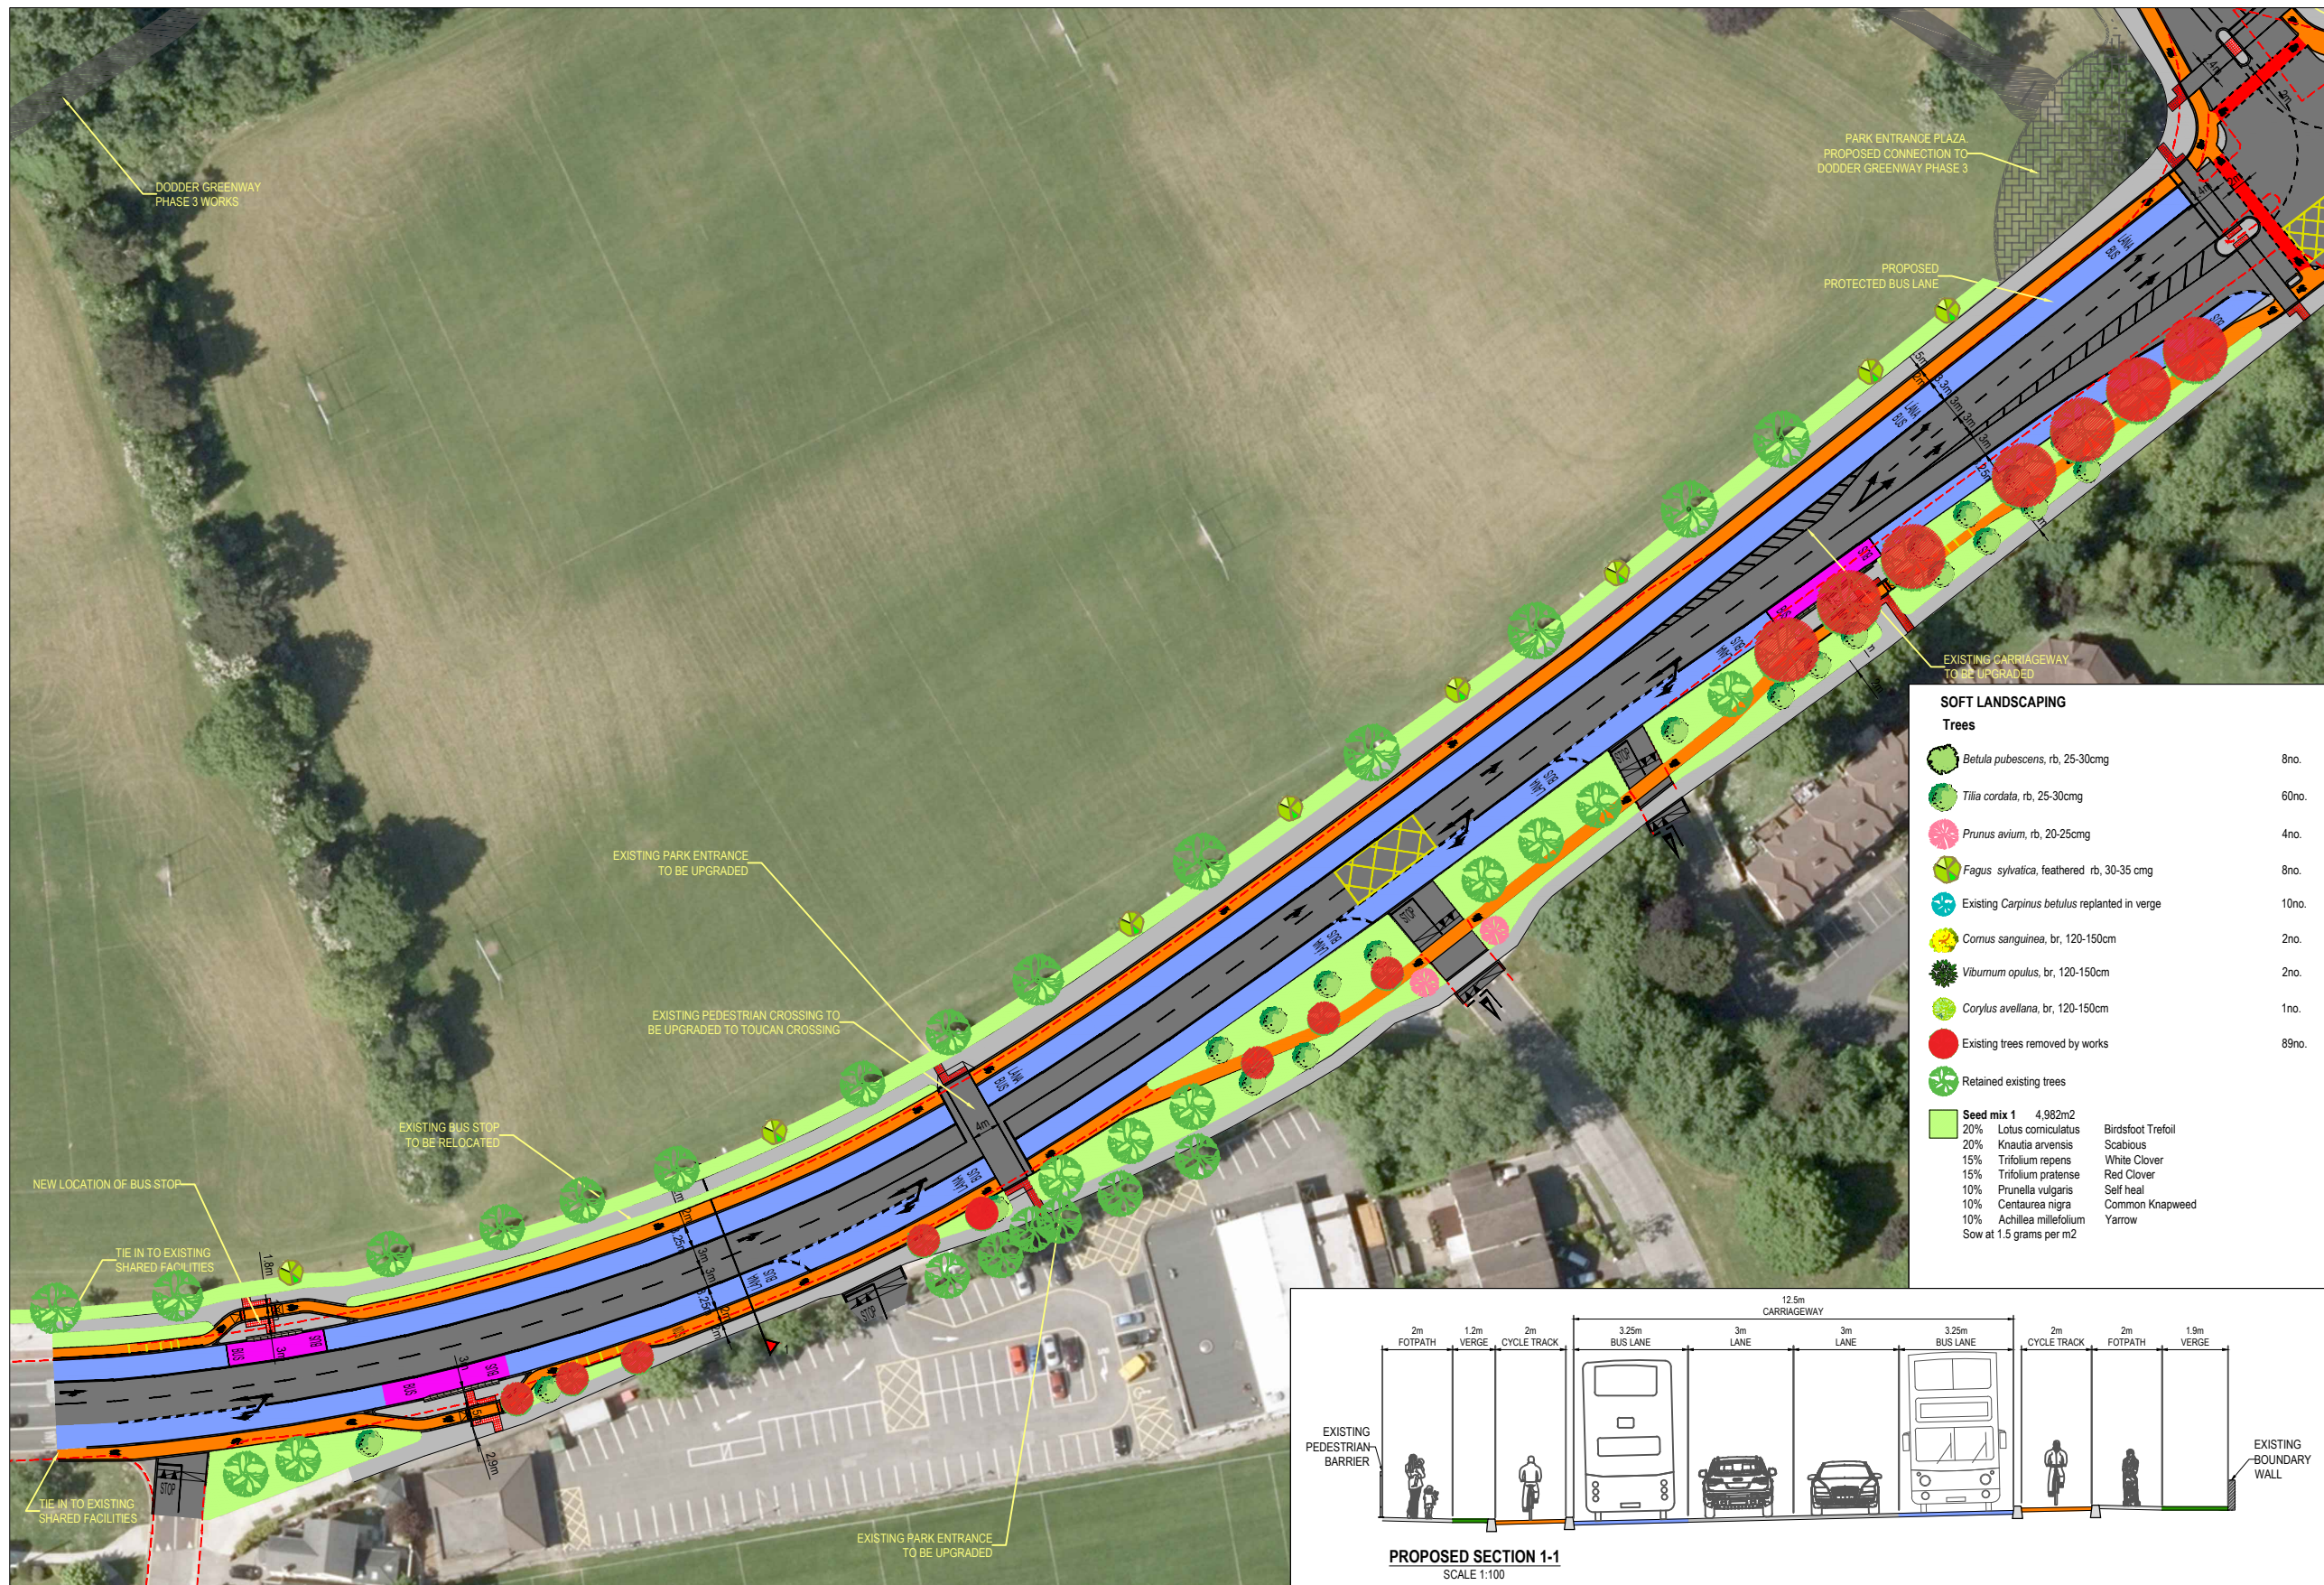

KEY PLAN
NTS

LEGEND:

- PROPOSED RED COLOURED SURFACING
- PROPOSED RAISED OFF ROAD CYCLETRACK
- PROPOSED TWO WAY CYCLE PATH
- PROPOSED CARRIAGEWAY UPGRADE
- PROPOSED BUS LANE
- PROPOSED BUS STOP
- PROPOSED CONCRETE FOOTPATH
- EXISTING FOOTPATH
- PROPOSED SHARED SURFACE
- PROPOSED RAMP
- PROPOSED PROPERTY ACCESS
- PROPOSED GRASS VERGE / LOW LEVEL PLANTING
- PROPOSED TACTILE PAVING (RED)
- PROPOSED TACTILE PAVING (BUFF)
- PROPOSED SEGREGATED SHARED CYCLE TRACK - FOOTWAY TACTILE PAVING (BUFF)
- EXISTING KERB

Rev	Description	Drawn	Checked	Date
P01	PART 8 PLANNING	KT	DRL	04/07/22

Rev	Description	Drawn	Checked	Date
-----	-------------	-------	---------	------

Clifton Scannell Emerson
Associates


South Dublin County Council
DODDER GREENWAY
PHASE 5
PART 8 LAYOUT
SHEET 1 OF 5

Drawn By: KT
Date: MAR. 2022
Checked By: DRL
Scale: 1:500 @ A1
Project Code: 18_123D
Originator: CSE
Zone/Phase: GEN-XX-DR-C-1601
Level: S2
Type: FOR INFORMATION
Role: Planning
Dwg. No.: 18_123D

Client	South Dublin County Council
Project	DODDER GREENWAY PHASE 5
Dwg. Title	PART 8 LAYOUT SHEET 1 OF 5
Drawn By	KT
Date	MAR. 2022
Checked By	DRL
Scale	1:500 @ A1
Project Code	18_123D
Originator	CSE
Zone/Phase	GEN-XX-DR-C-1601
Level	S2
Type	FOR INFORMATION
Role	PLANNING
Dwg. No.	18_123D
Status Code	P01
Suitability Description	PLANNING
Revision	
Project Status	


DODDER GREENWAY - PHASE 5

PART 8

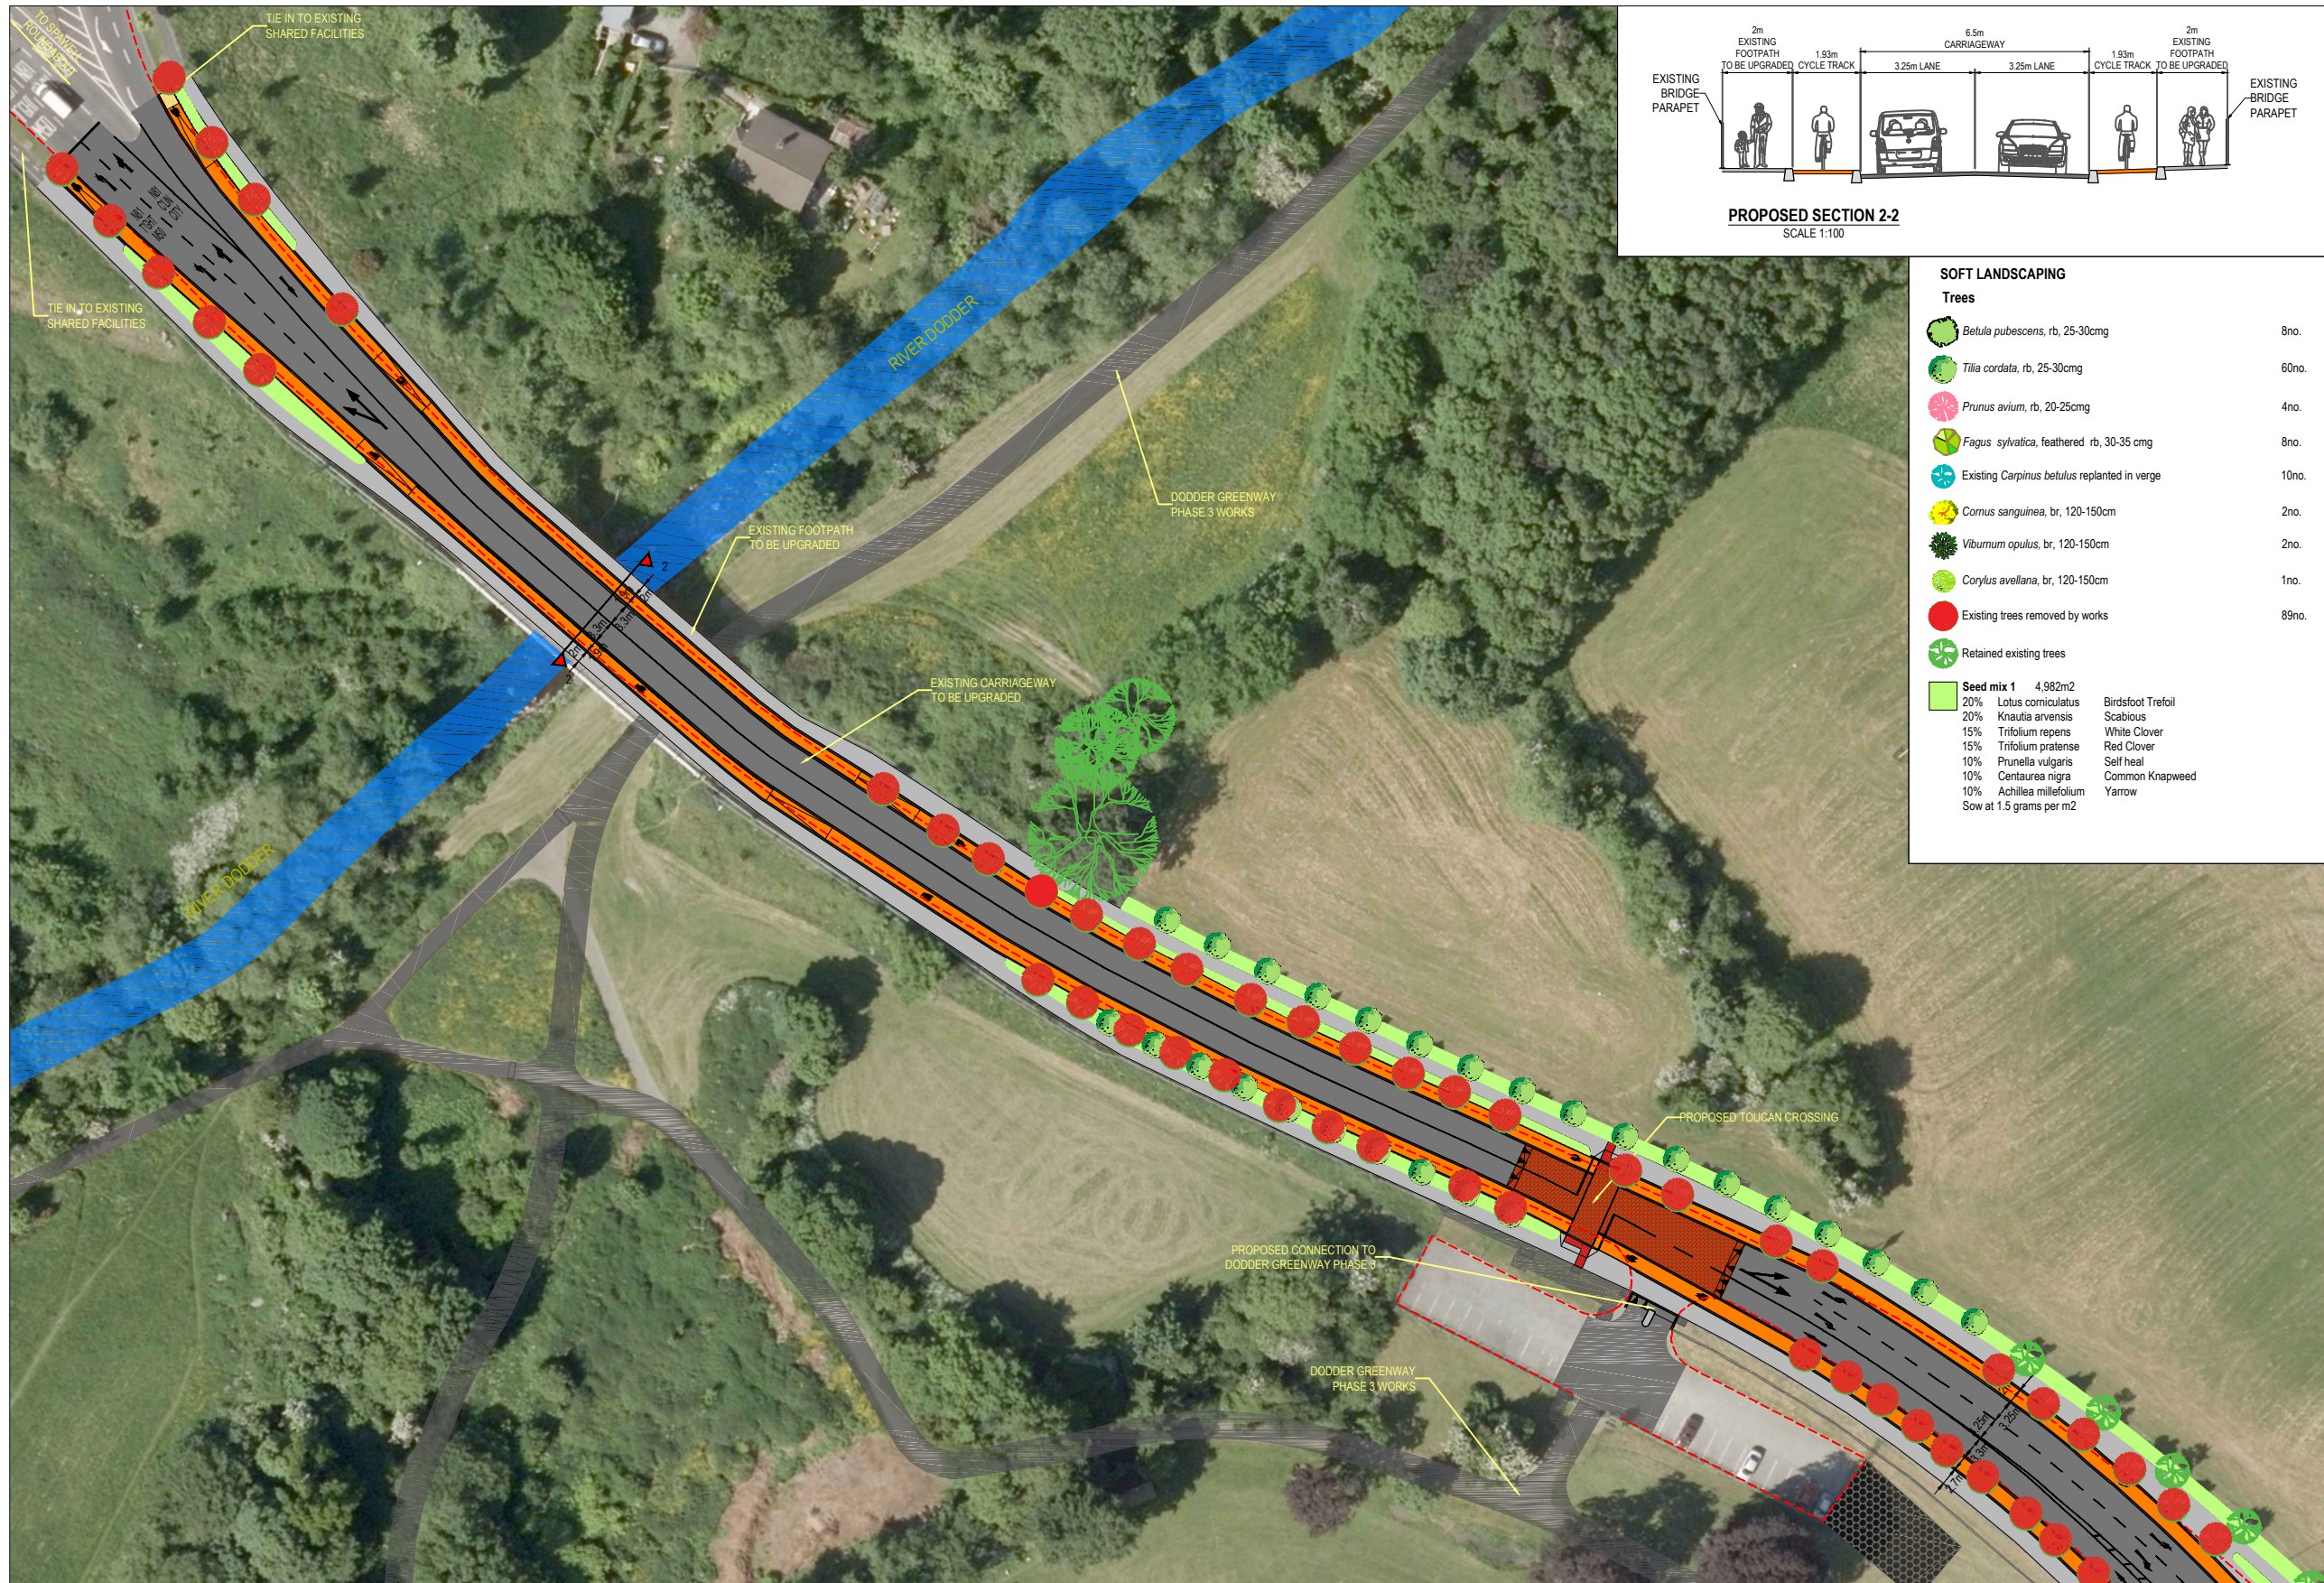

DRAWING IS PRODUCED USING THE
IRISH TRANSVERSE MERCATOR (ITM)
GEOGRAPHIC COORDINATE SYSTEM

A1

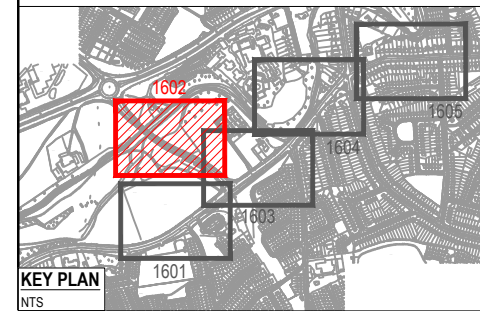


KEY PLAN	
NTS	
LEGEND:	
	PROPOSED RED COLOURED SURFACING
	PROPOSED RAISED OFF ROAD CYCLETRACK
	PROPOSED TWO WAY CYCLE PATH
	PROPOSED CARRIAGEWAY UPGRADE
	PROPOSED BUS LANE
	PROPOSED BUS STOP
	PROPOSED CONCRETE FOOTPATH
	EXISTING FOOTPATH
	PROPOSED SHARED SURFACE
	PROPOSED RAMP
	PROPOSED PROPERTY ACCESS
	PROPOSED GRASS VERGE / LOW LEVEL PLANTING
	PROPOSED TACTILE PAVING (RED)
	PROPOSED TACTILE PAVING (BUFF)
	PROPOSED SEGREGATED SHARED CYCLE TRACK - FOOTWAY TACTILE PAVING (BUFF)
	EXISTING KERB

DODDER GREENWAY - PHASE 5

PART 8



SOFT LANDSCAPING		
Trees		
	Betula pubescens, rb, 25-30cmg	8no.
	Tilia cordata, rb, 25-30cmg	60no.
	Prunus avium, rb, 20-25cmg	4no.
	Fagus sylvatica, feathered rb, 30-35 cmg	8no.
	Existing Carpinus betulus replanted in verge	10no.
	Cornus sanguinea, br, 120-150cm	2no.
	Viburnum opulus, br, 120-150cm	2no.
	Corylus avellana, br, 120-150cm	1no.
	Existing trees removed by works	89no.
	Retained existing trees	
	Seed mix 1 4.982m2	
	20% Lotus corniculatus	Birdsfoot Trefoil
	20% Knautia arvensis	Scabious
	15% Trifolium repens	White Clover
	15% Trifolium pratense	Red Clover
	10% Prunella vulgaris	Self heal
	10% Centaurea nigra	Common Knapweed
	10% Achillea millefolium	Yarrow
	Sow at 1.5 grams per m2	

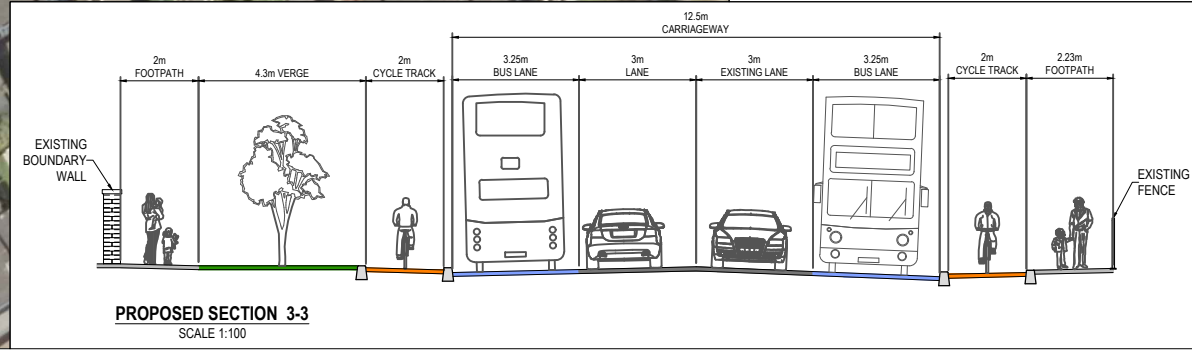

DRAWING IS PRODUCED USING THE IRISH TRANSVERSE MERCATOR (ITM) GEOGRAPHIC COORDINATE SYSTEM

A1

KEY PLAN
NTS

LEGEND:

	PROPOSED RED COLOURED SURFACING
	PROPOSED RAISED OFF ROAD CYCLETRACK
	PROPOSED TWO WAY CYCLE PATH
	PROPOSED CARRIAGEWAY UPGRADE
	PROPOSED BUS LANE
	PROPOSED BUS STOP
	PROPOSED CONCRETE FOOTPATH
	EXISTING FOOTPATH
	PROPOSED SHARED SURFACE
	PROPOSED RAMP
	PROPOSED PROPERTY ACCESS
	PROPOSED GRASS VERGE / LOW LEVEL PLANTING
	PROPOSED TACTILE PAVING (RED)
	PROPOSED TACTILE PAVING (BUFF)
	PROPOSED SEGREGATED SHARED CYCLE TRACK - FOOTWAY TACTILE PAVING (BUFF)
	EXISTING KERB

P01	PART 8 PLANNING	KT	DRL	04/07/22
Rev	Description	Drawn	Checked	Date

Clifton Scannell Emerson
Associates

SOUTH DUBLIN
COUNTY COUNCIL
DODDER GREENWAY
PHASE 5
PART 8 LAYOUT
SHEET 3 OF 5

Client

Project

Dwg. Title

Drawn By KT Date MAR. 2022

Checked By DRL Scale 1:500 @ A1

Project Code Originator Zone/Phase Level Type Role Dwg. No.

18_123D - CSE - GEN - XX - DR - C - 1603

S2 FOR INFORMATION

Status Code Suitability Description

P01 PLANNING


Revision Project Status

Clifton Scannell Emerson
Associates Limited
Consulting Engineers
Mentec House (1st Floor),
Bakers Point, Pottery Road
Dun Laoghaire, Co. Dublin,
Ireland, A96 K6P3

T: +353 1 288 5006
F: +353 1 283 3466
E: info@csea.ie
W: www.csea.ie

DODDER GREENWAY - PHASE 5

PART 8

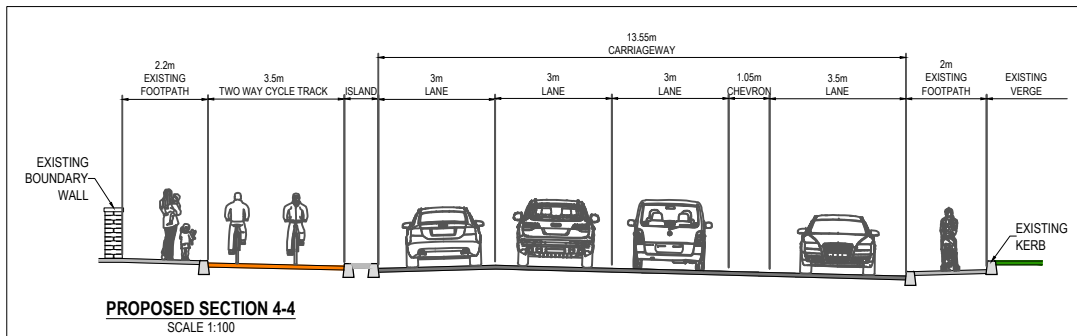


SOFT LANDSCAPING

Trees

- Betula pubescens, rb, 25-30cmg 8no.
- Tilia cordata, rb, 25-30cmg 60no.
- Prunus avium, rb, 20-25cmg 4no.
- Fagus sylvatica, feathered rb, 30-35 cmg 8no.
- Existing Carpinus betulus replanted in verge 10no.
- Cornus sanguinea, br, 120-150cm 2no.
- Viburnum opulus, br, 120-150cm 2no.
- Corylus avellana, br, 120-150cm 1no.
- Existing trees removed by works 89no.


Retained existing trees

- Seed mix 1 4.982m2
- 20% Lotus corniculatus
- 20% Knautia arvensis
- 15% Trifolium repens
- 15% Trifolium pratense
- 10% Prunella vulgaris
- 10% Centaurea nigra
- 10% Achillea millefolium
- Sow at 1.5 grams per m2
- Birdfoot Trefoil
- Scabious
- White Clover
- Red Clover
- Self heal
- Common Knapweed
- Yarrow

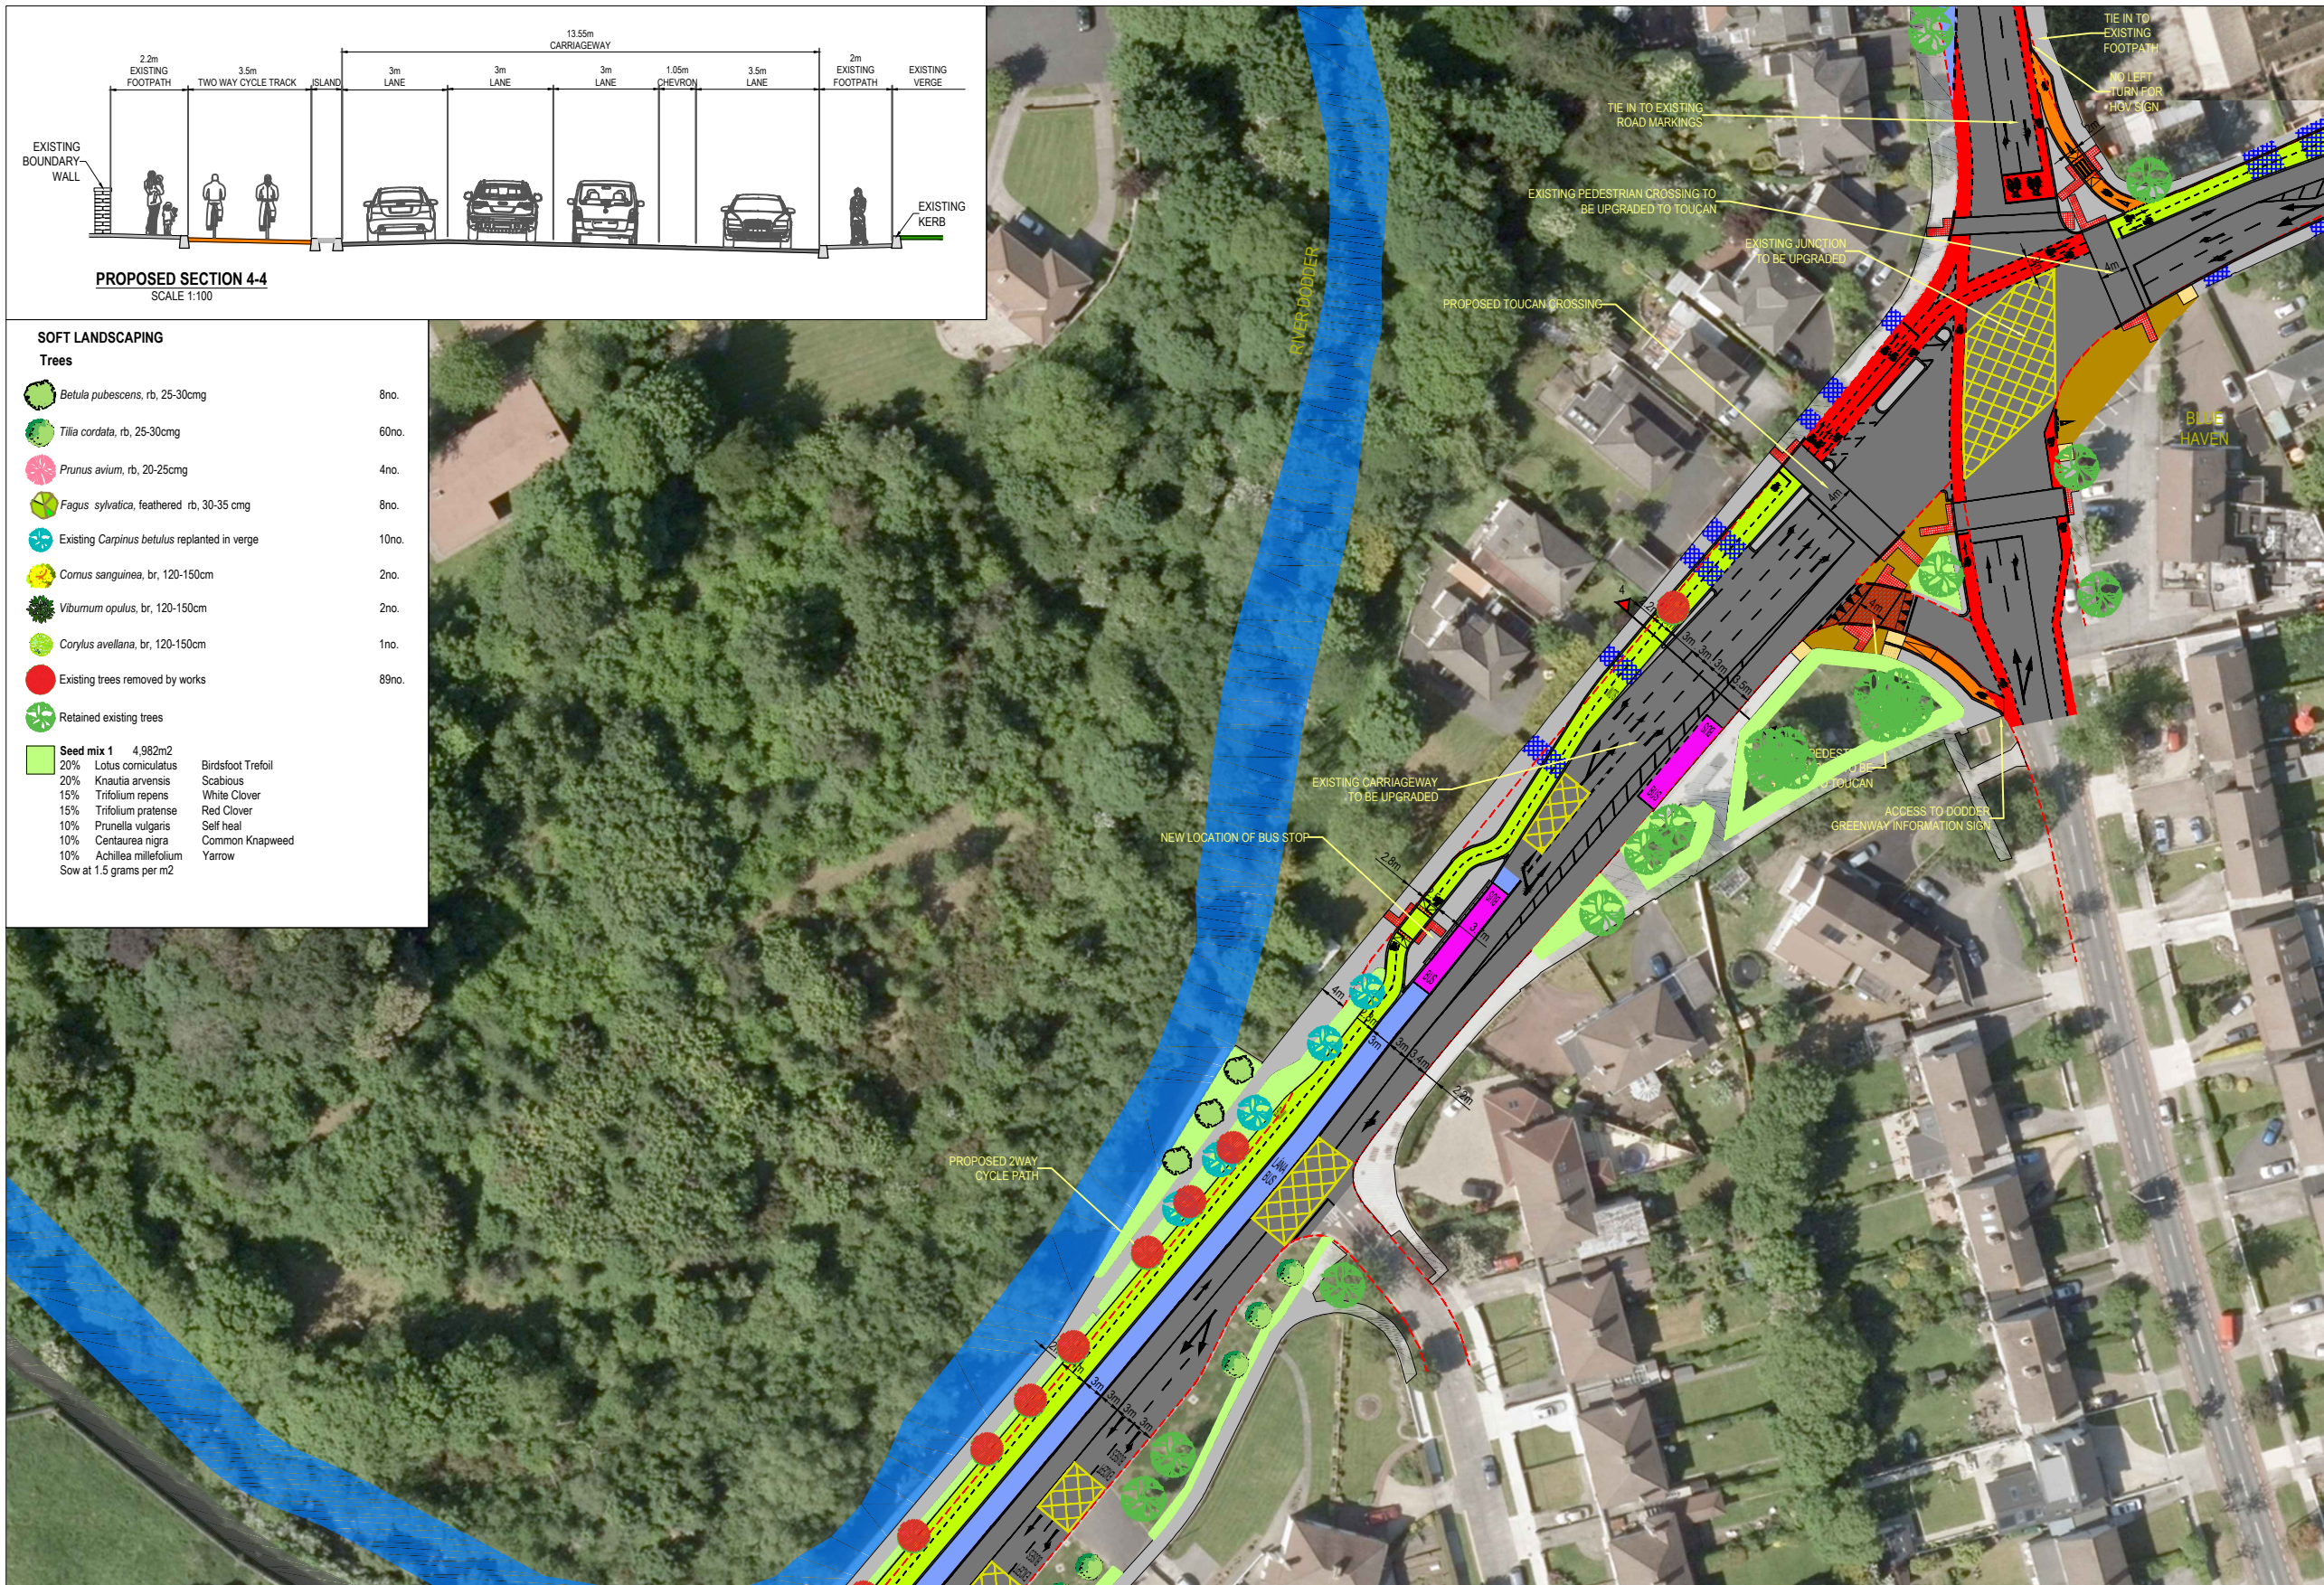

DRAWING IS PRODUCED USING THE
IRISH TRANSVERSE MERCATOR (ITM)
GEOGRAPHIC COORDINATE SYSTEM

A1

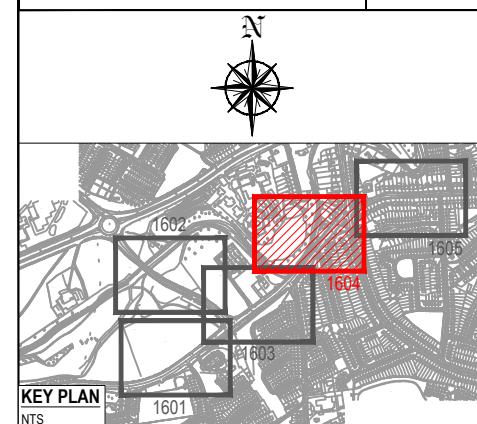

KEY PLAN
NTS

LEGEND:

- PROPOSED RED COLOURED SURFACING
- PROPOSED RAISED OFF ROAD CYCLETRACK
- PROPOSED TWO WAY CYCLE PATH
- PROPOSED CARRIAGEWAY UPGRADE
- PROPOSED BUS LANE
- PROPOSED BUS STOP
- PROPOSED CONCRETE FOOTPATH
- EXISTING FOOTPATH
- PROPOSED SHARED SURFACE
- PROPOSED RAMP
- PROPOSED PROPERTY ACCESS
- PROPOSED GRASS VERGE / LOW LEVEL PLANTING
- PROPOSED TACTILE PAVING (RED)
- PROPOSED TACTILE PAVING (BUFF)
- PROPOSED SEGREGATED SHARED CYCLE TRACK - FOOTWAY TACTILE PAVING (BUFF)
- EXISTING KERB

P01	PART 8 PLANNING	KT	DRL	04/07/22
Rev	Description	Drawn	Checked	Date

Clifton Scannell Emerson
Associates Limited
Consulting Engineers
Mentec House (1st Floor),
Bakers Point, Pottery Road
Dun Laoghaire, Co. Dublin,
Ireland, A96 K6P3
T: +353 1 288 5006
F: +353 1 283 3466
E: info@csea.ie
W: www.csea.ie


SOUTH DUBLIN COUNTY COUNCIL	
DODDER GREENWAY PHASE 5	
PART 8 LAYOUT SHEET 4 OF 5	
Drawn By	KT
Date	MAR. 2022
Checked By	DRL
Scale	1:500 @ A1
Project Code	18_123D - CSE - GEN - XX - DR - C - 1604
Originator	
Zone/Phase	
Level	
Type	
Role	
Dwg. No.	18_123D
S2 FOR INFORMATION	
Status Code	Suitability Description
P01	PLANNING
Revision	Project Status

DODDER GREENWAY - PHASE 5

PART 8

DRAWING IS PRODUCED USING THE
IRISH TRANSVERSE MERCATOR (ITM)
GEOGRAPHIC COORDINATE SYSTEM

A1

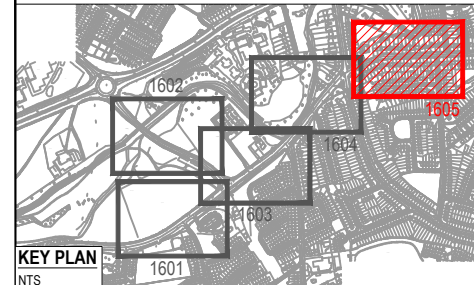

KEY PLAN
NTS

LEGEND:

- PROPOSED RED COLOURED SURFACING
- PROPOSED RAISED OFF ROAD CYCLETRACK
- PROPOSED TWO WAY CYCLE PATH
- PROPOSED CARRIAGEWAY UPGRADE
- PROPOSED BUS LANE
- PROPOSED BUS STOP
- PROPOSED CONCRETE FOOTPATH
- EXISTING FOOTPATH
- PROPOSED SHARED SURFACE
- PROPOSED RAMP
- PROPOSED PROPERTY ACCESS
- PROPOSED GRASS VERGE / LOW LEVEL PLANTING
- PROPOSED TACTILE PAVING (RED)
- PROPOSED TACTILE PAVING (BUFF)
- PROPOSED SEGREGATED SHARED CYCLE TRACK - FOOTWAY TACTILE PAVING (BUFF)
- EXISTING KERB

Rev	Description	Drawn	Checked	Date
P01	PART 8 PLANNING	KT	DRL	04/07/22

Rev	Description	Drawn	Checked	Date
P01	PART 8 PLANNING	KT	DRL	04/07/22

Clifton Scannell Emerson
Associates Limited
Consulting Engineers
Mentec House (1st Floor),
Bakers Point, Pottery Road
Dun Laoghaire, Co. Dublin,
Ireland, A96 K6P3
T: +353 1 288 5006
F: +353 1 283 3466
E: info@csea.ie
W: www.csea.ie

SOUTH DUBLIN
COUNTY COUNCIL

DODDER GREENWAY
PHASE 5

PART 8 LAYOUT
SHEET 5 OF 5

Drawn By: KT Date: MAR. 2022
Checked By: DRL Scale: 1:500 @ A1

Project Code: 18_123D- CSE - GEN - XX - DR - C - 1605
Originator: Zone/ Phase/ Level Type Role Dwg. No.

S2 FOR INFORMATION
Status Code: Suitability Description

P01 PLANNING
Revision Project Status

